


BK. 142 Pg. 586

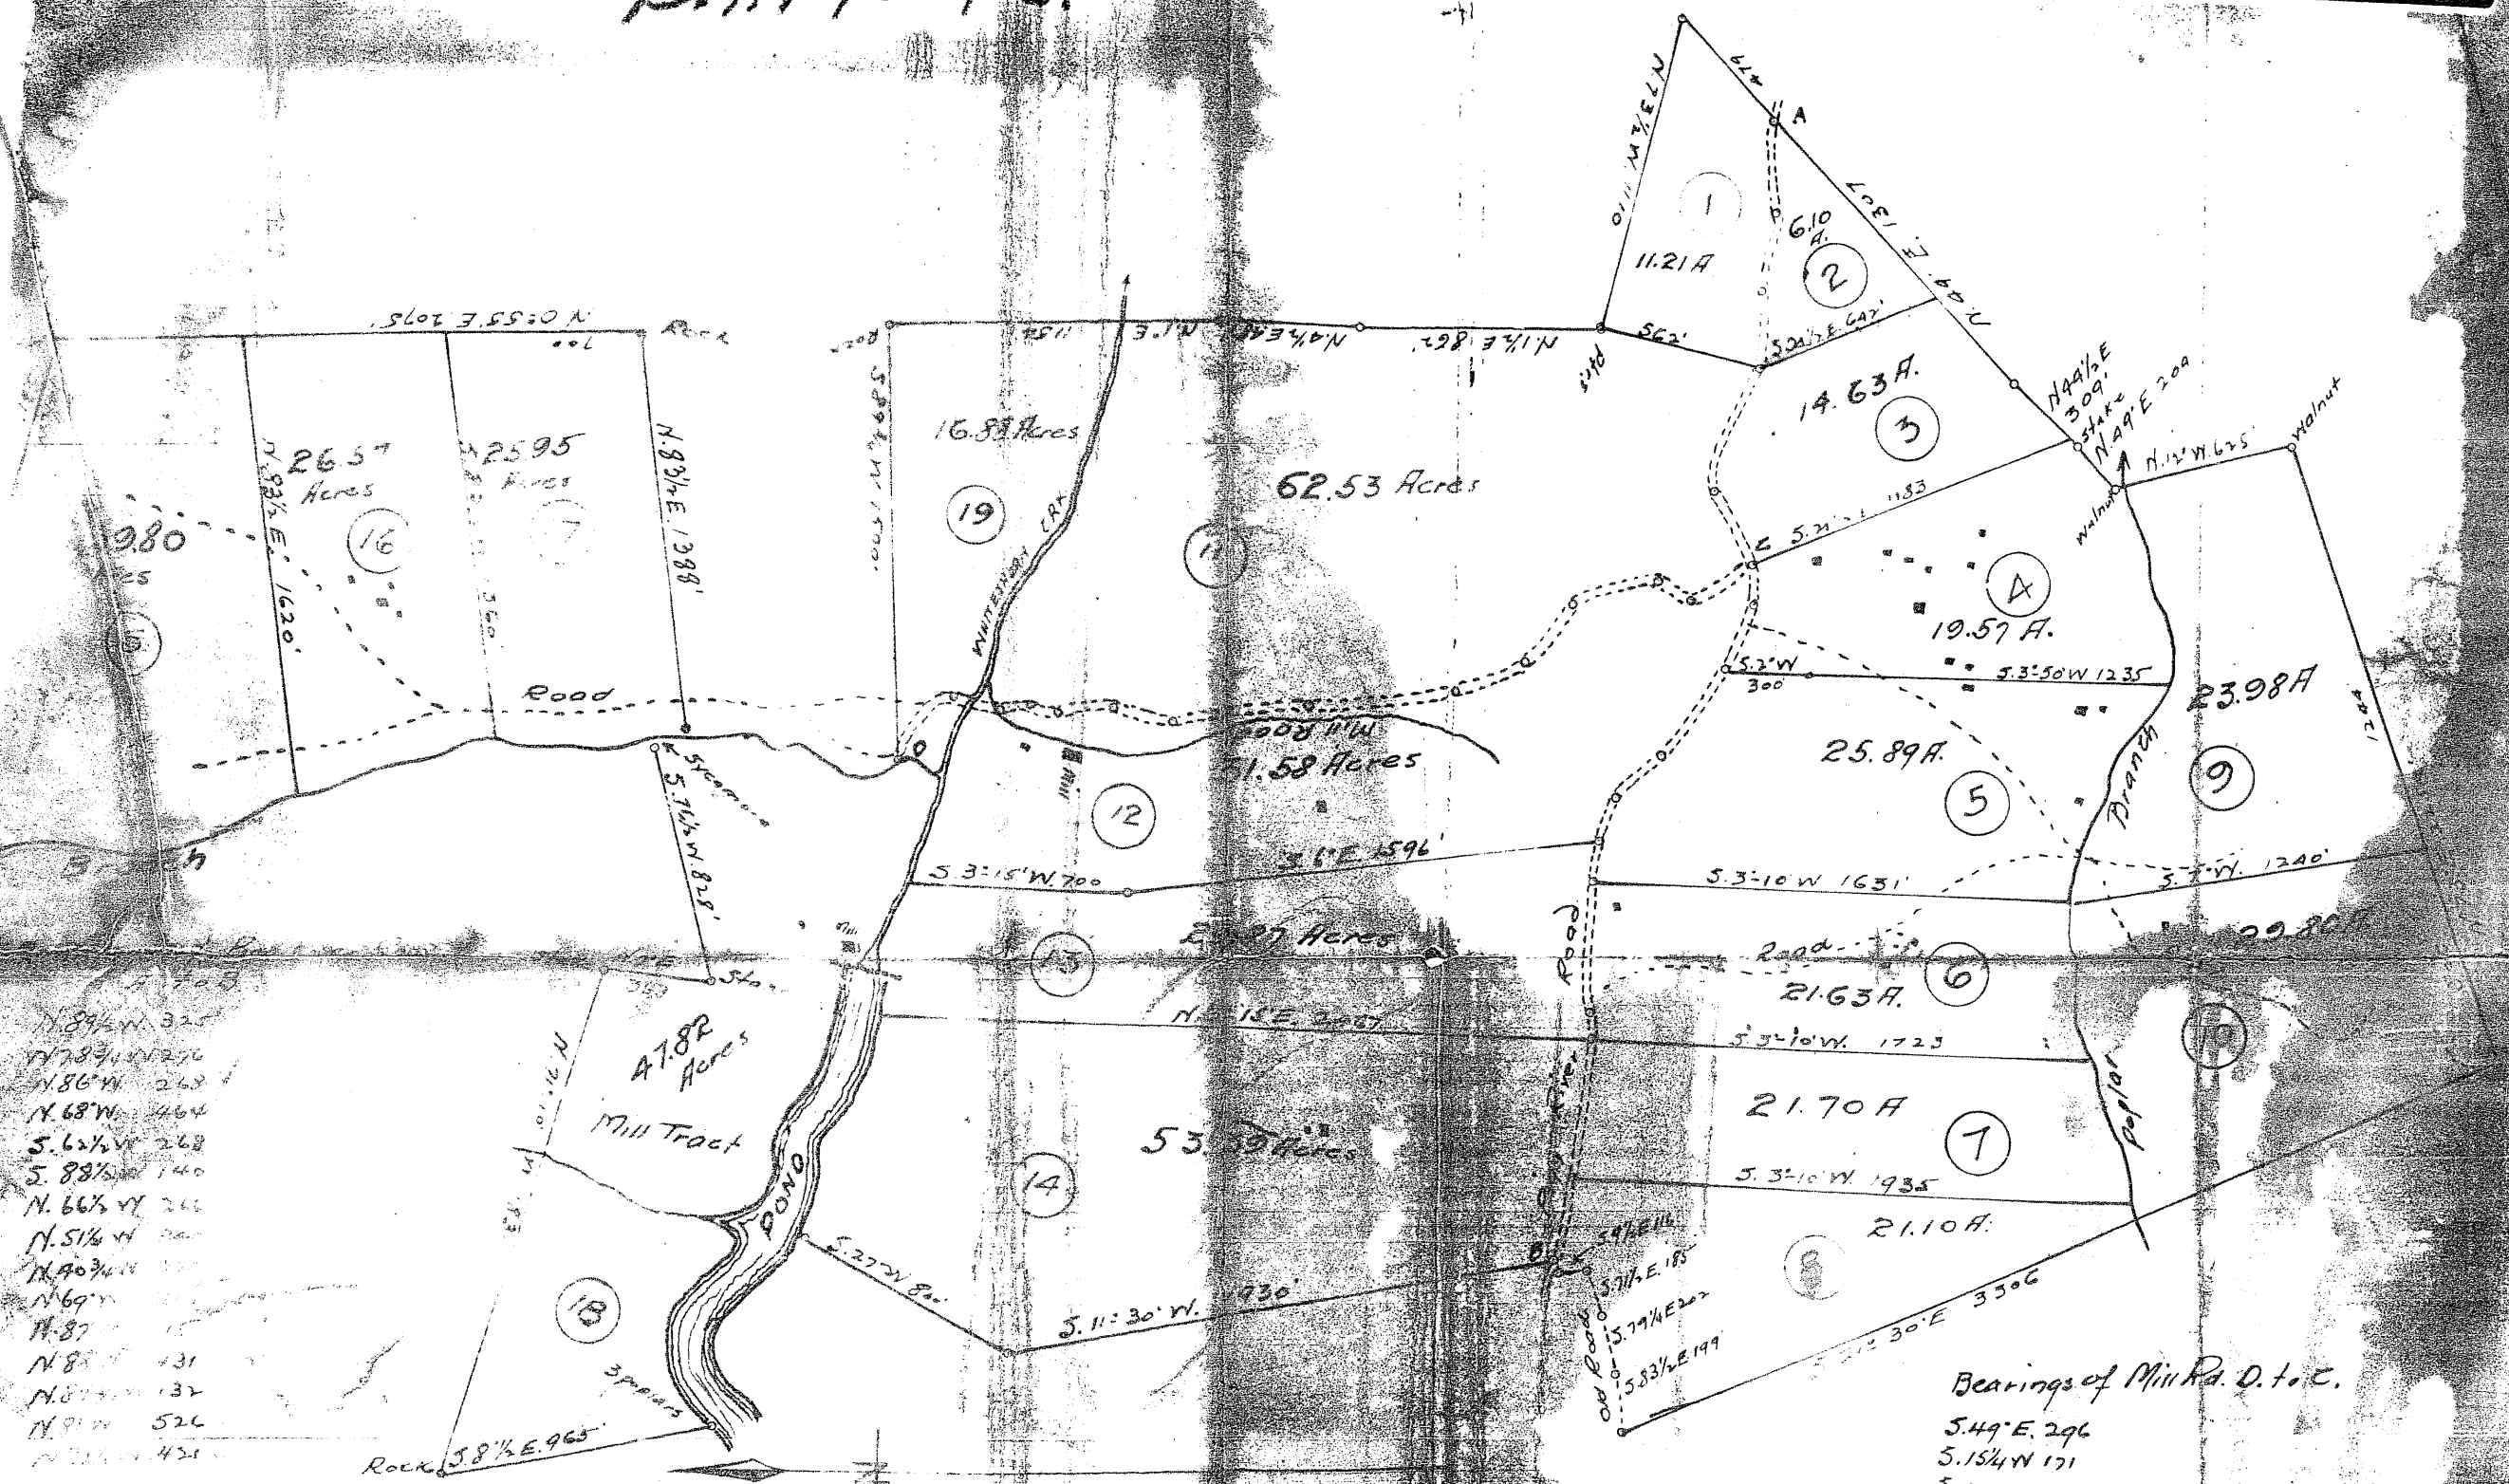

- N. 89 1/2° W. 325'
- N. 78 3/4° W. 270'
- N. 86° W. 268'
- S. 6 1/2° W. 268'
- S. 88 1/2° W. 140'
- N. 66 1/2° W. 266'
- Bearings of Mill Rd. D. to C.
- S. 49° E. 296'
 - S. 15 1/4° W. 171'
 - S. 7° 10' E. 115'
 - S. 21° 10' W. 104'
 - S. 3° E. 194'
 - S. 14 1/2° W. 189'
 - S. 5° E. 493'
 - S. 3 1/2° E. 493'

The C. F. Taylor Farm
Near Chatham, Pittsylvania Co., Va.

N. 89° 1/2 W. 325
 N. 78° 3/4 W. 276
 N. 68° W. 464
 S. 6 1/2° W. 268
 S. 88 1/2° W. 140
 N. 66 1/2° W. 266
 N. 51 1/2° W. 340
 N. 40 3/4° W. 322
 N. 69° W. 212
 N. 87° W. 115
 N. 88° W. 431
 N. 84 3/4° W. 132
 N. 81° W. 526
 N. 82 1/2° W. 451



The C. F. Taylor Farm
 Near Chatham, Pittsylvania Co. Va.
 CONTAINING 530.0 ACRES.

Scale 500' = 1"

Alex. M. Minter
 Civil Engineer
 Dec. 1913