





MICHAEL L. MUSE
412.00 AC.

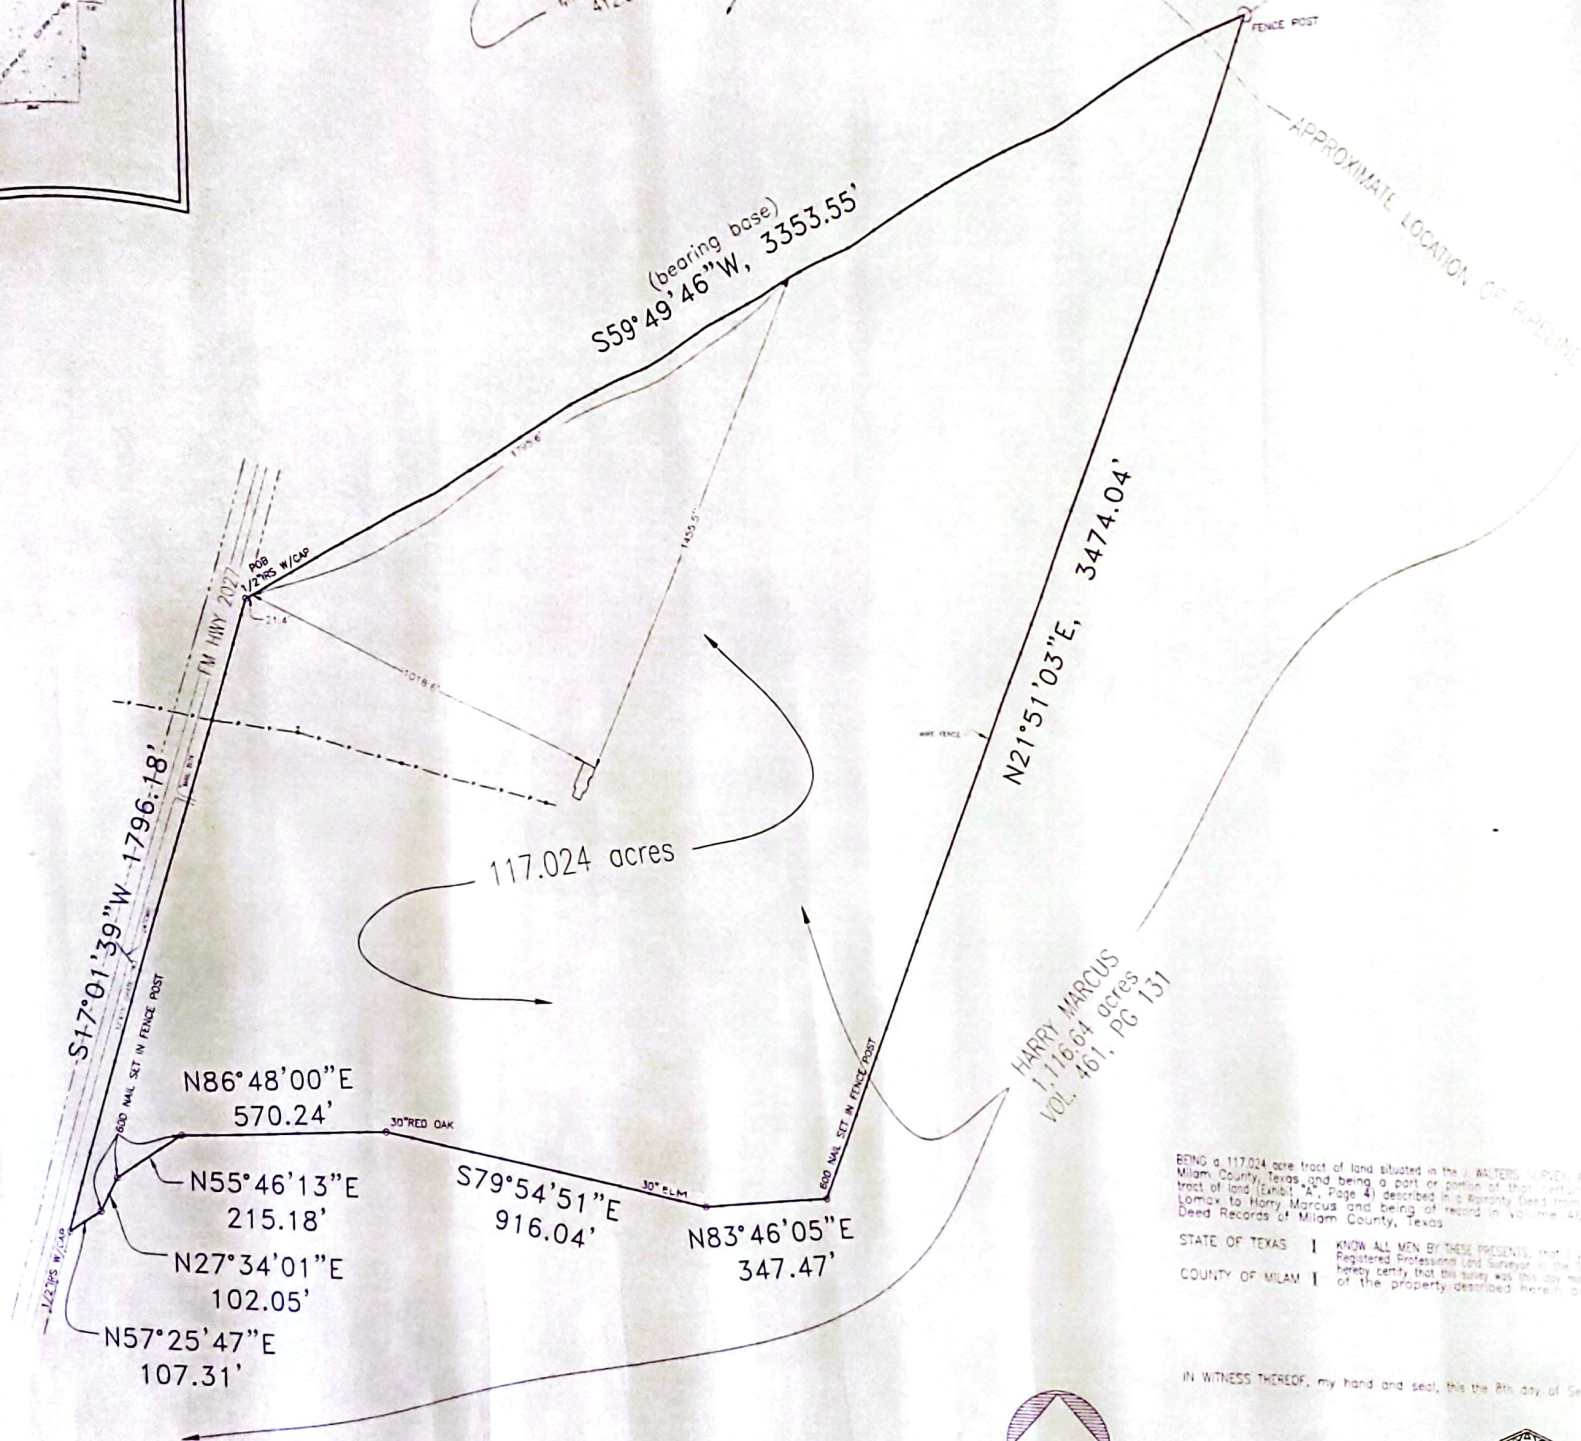

BEING a 117.024 acre tract of land situated in the W. WALTERS SURVEY, ABSTRACT No. 63, Milam County, Texas, and being a part or portion of that certain 1116.64 acre tract of land (Exhibit "A", Page 4) described in a Warranty Deed from Margaret Sneed Lomax to Harry Marcus and being of record in volume 461, page 131, Deed Records of Milam County, Texas.

STATE OF TEXAS I KNOW ALL MEN BY THESE PRESENTS, that I, Victor D. Turkey, a Registered Professional Land Surveyor in the State of Texas, do hereby certify that this survey was this day made on the ground of the property described here, and is correct.

IN WITNESS WHEREOF, my hand and seal, this the 8th day of September, 2000.

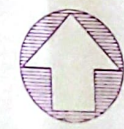

Victor D. Turkey

