

35 - 37	B90-43	8 61' 47" 45" E	27.47
38 - 39	B90-44	8 40' 57" 48" E	76.19
39 - 40	B90-45	8 42' 20" 44" N	66.29
40 - 41	B90-46	8 42' 20" 44" N	163.66
41 - 42	B90-47	8 21' 53" 12" E	174.98
42 - 43	B90-48	8 21' 53" 12" E	28.41
43 - 44	B90-49	8 69' 28' 58" E	47.01
44 - 45	B90-50	8 67' 35' 02" E	44.84
45 - 46	B90-51	8 00' 12' 18" E	70.00
	B90-52	8 00' 12' 18" E	66.54
	B90-53	8 00' 12' 18" E	160.00
	B90-54	8 30' 27' 08" E	20.00
3 - 47	B90-55	8 60' 47' 53" E	45.83
47 - 48	B90-56	8 69' 20' 59" E	84.81
48 - 49	B90-57	8 61' 44' 47" E	96.41
49 - 50	B90-58	8 58' 42' 02" E	87.81
50 - 51	B90-59	8 50' 58' 15" E	24.83
51 - 52	B90-60	8 50' 42' 38" E	133.30
52 - 53	B90-61	8 54' 48' 13" E	70.69
53 - 54	B90-62	8 00' 17' 20" E	82.98
54 - 55	B90-63	8 54' 28' 42" E	84.82
55 - 56	B90-64	8 57' 48' 18" E	98.39
56 - 43	B90-65	8 69' 28' 58" E	83.61
	B90-66	8 77' 08' 08" E	86.33
	B90-67	8 85' 27' 08" E	108.27
	B90-68	8 54' 53' 59" E	132.66
	B90-69	8 49' 12' 04" E	28.32
	B90-70	8 71' 09' 28" E	28.32
	B90-71	8 65' 23' 33" E	161.03
	B90-72	8 41' 04' 01" E	108.24
	B90-73	8 41' 04' 01" E	122.26
	B90-74	8 29' 58' 34" E	96.74
	B90-75	8 21' 09' 43" E	102.48
	B90-76	8 28' 53' 28" E	116.48
	B90-77	8 28' 53' 28" E	303.22
	B90-78	8 40' 20' 13" E	98.00
	B90-79	8 08' 44' 22" E	98.12
	B90-80	8 03' 00' 14" E	82.20
	B90-81	8 64' 28' 14" E	124.27
58 - 59	B90-82	8 42' 58' 53" E	81.88
59 - 60	B90-83	8 07' 29' 19" E	28.00
60 - 61	B90-84	8 11' 58' 54" E	28.00
61 - 62	B90-85	8 11' 58' 54" E	208.60
	B90-86	8 34' 01' 48" E	181.06
	B90-87	8 48' 12' 04" E	218.43
	B90-88	8 63' 27' 39" E	97.12
	B90-89	8 47' 58' 04" E	86.37
	B90-90	8 40' 06' 33" E	111.28
	B90-91	8 61' 36' 03" E	87.78
	B90-92	8 58' 48' 38" E	100.85
	B90-93	8 58' 48' 41" E	112.07
	B90-94	8 58' 48' 41" E	180.00
	B90-95	8 58' 48' 41" E	186.04
	B90-96	8 33' 50' 03" E	280.00
59 - 61	B90-97	8 07' 29' 19" E	41.77
37 - 38	B90-98	8 61' 47' 45" E	36.00

19-F

SUGAR RUN - PHASE II


R & S SERVICES, INC.

RICKIE C. DAVY, L.L.S. NO. 535
 CAPON BRIDGE, WV 26711 856-3165

TITLE: BEING THE DIVISION OF THE REMAINDER OF AN ORIGINAL 489.782 ACRE TRACT OF LAND NOW OWNED BY EASTERN INTERSTATE CORPORATION, INC. SEE D.B. 343, PG. 284 & MAP BOOK 7, PG. 48.

Scale 1"=200 feet
 DATE 09/28/1983

Sheet 2 of 3 Sheets

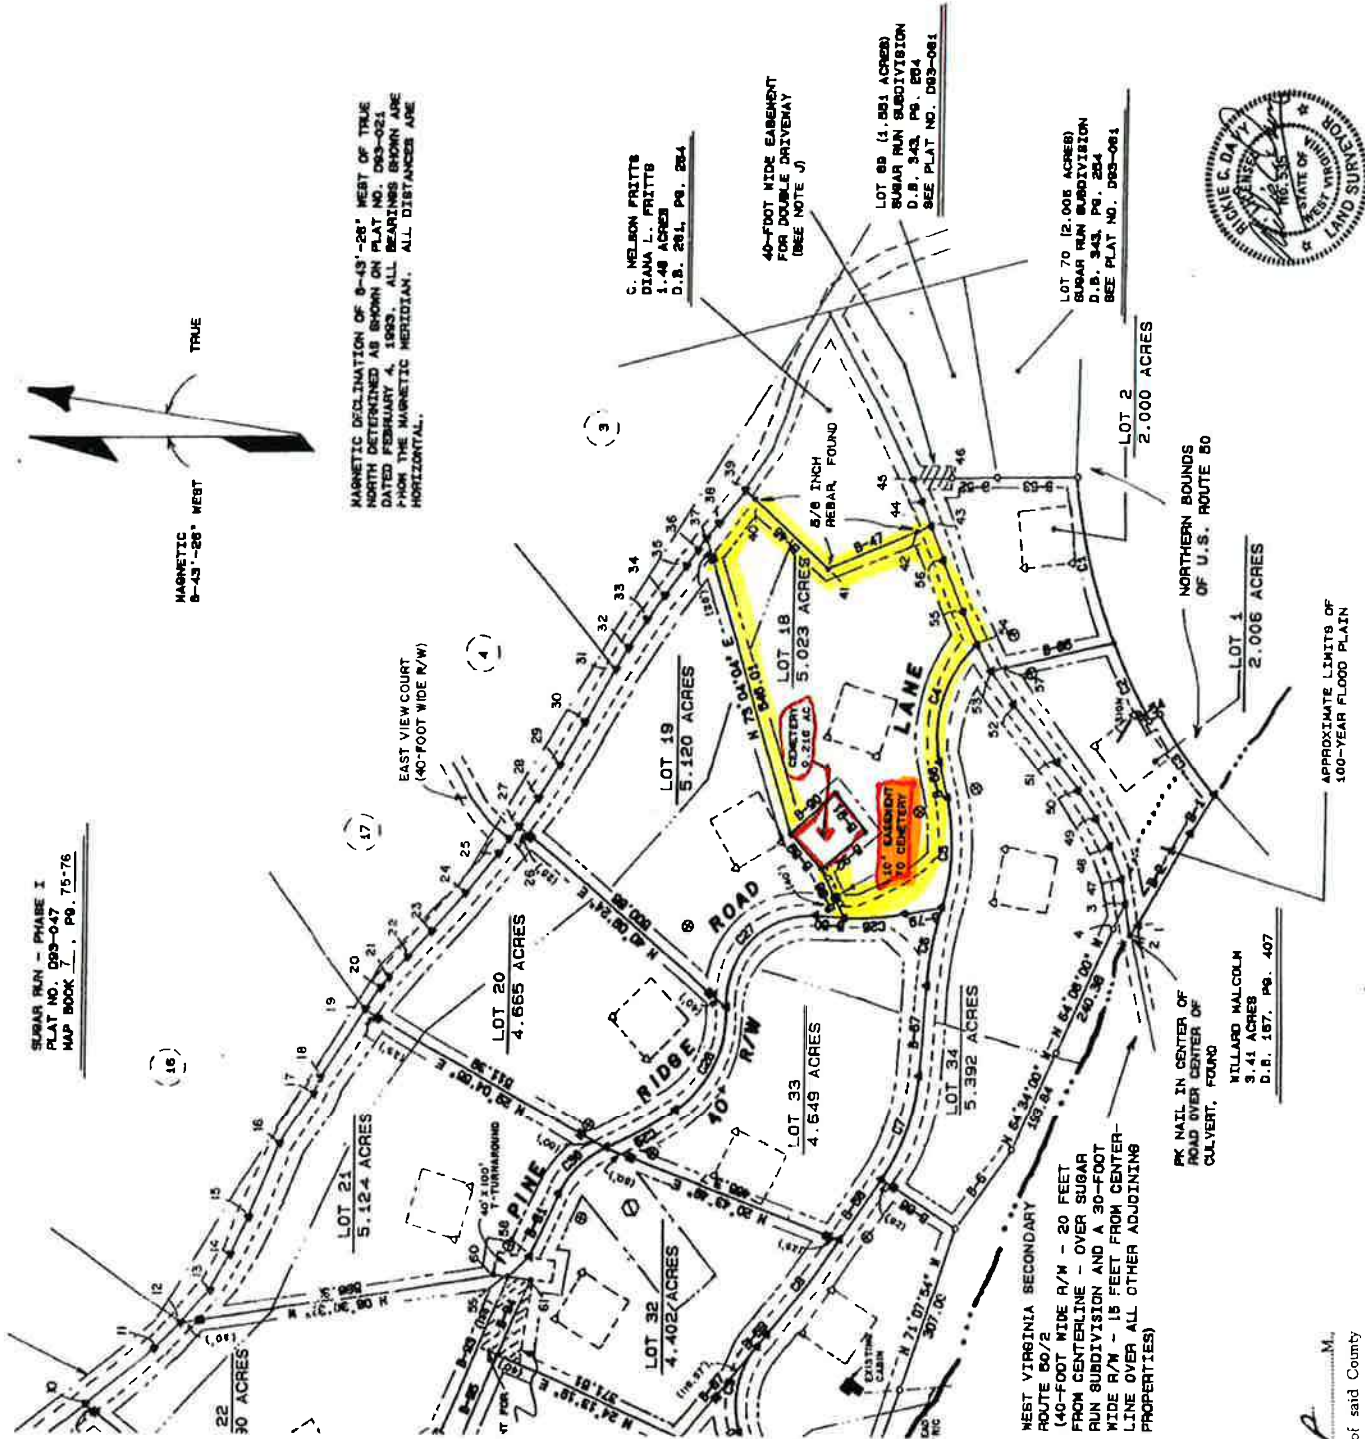

of said County

W. V. Vash