



DRAWN BY:	d.a.s.	DATE:	21
CHECKED BY:	d.a.s.	DRAWING NO.:	PIPROW APP.
JOB NO.:	S-21-6922	SHEET	1 OF 1

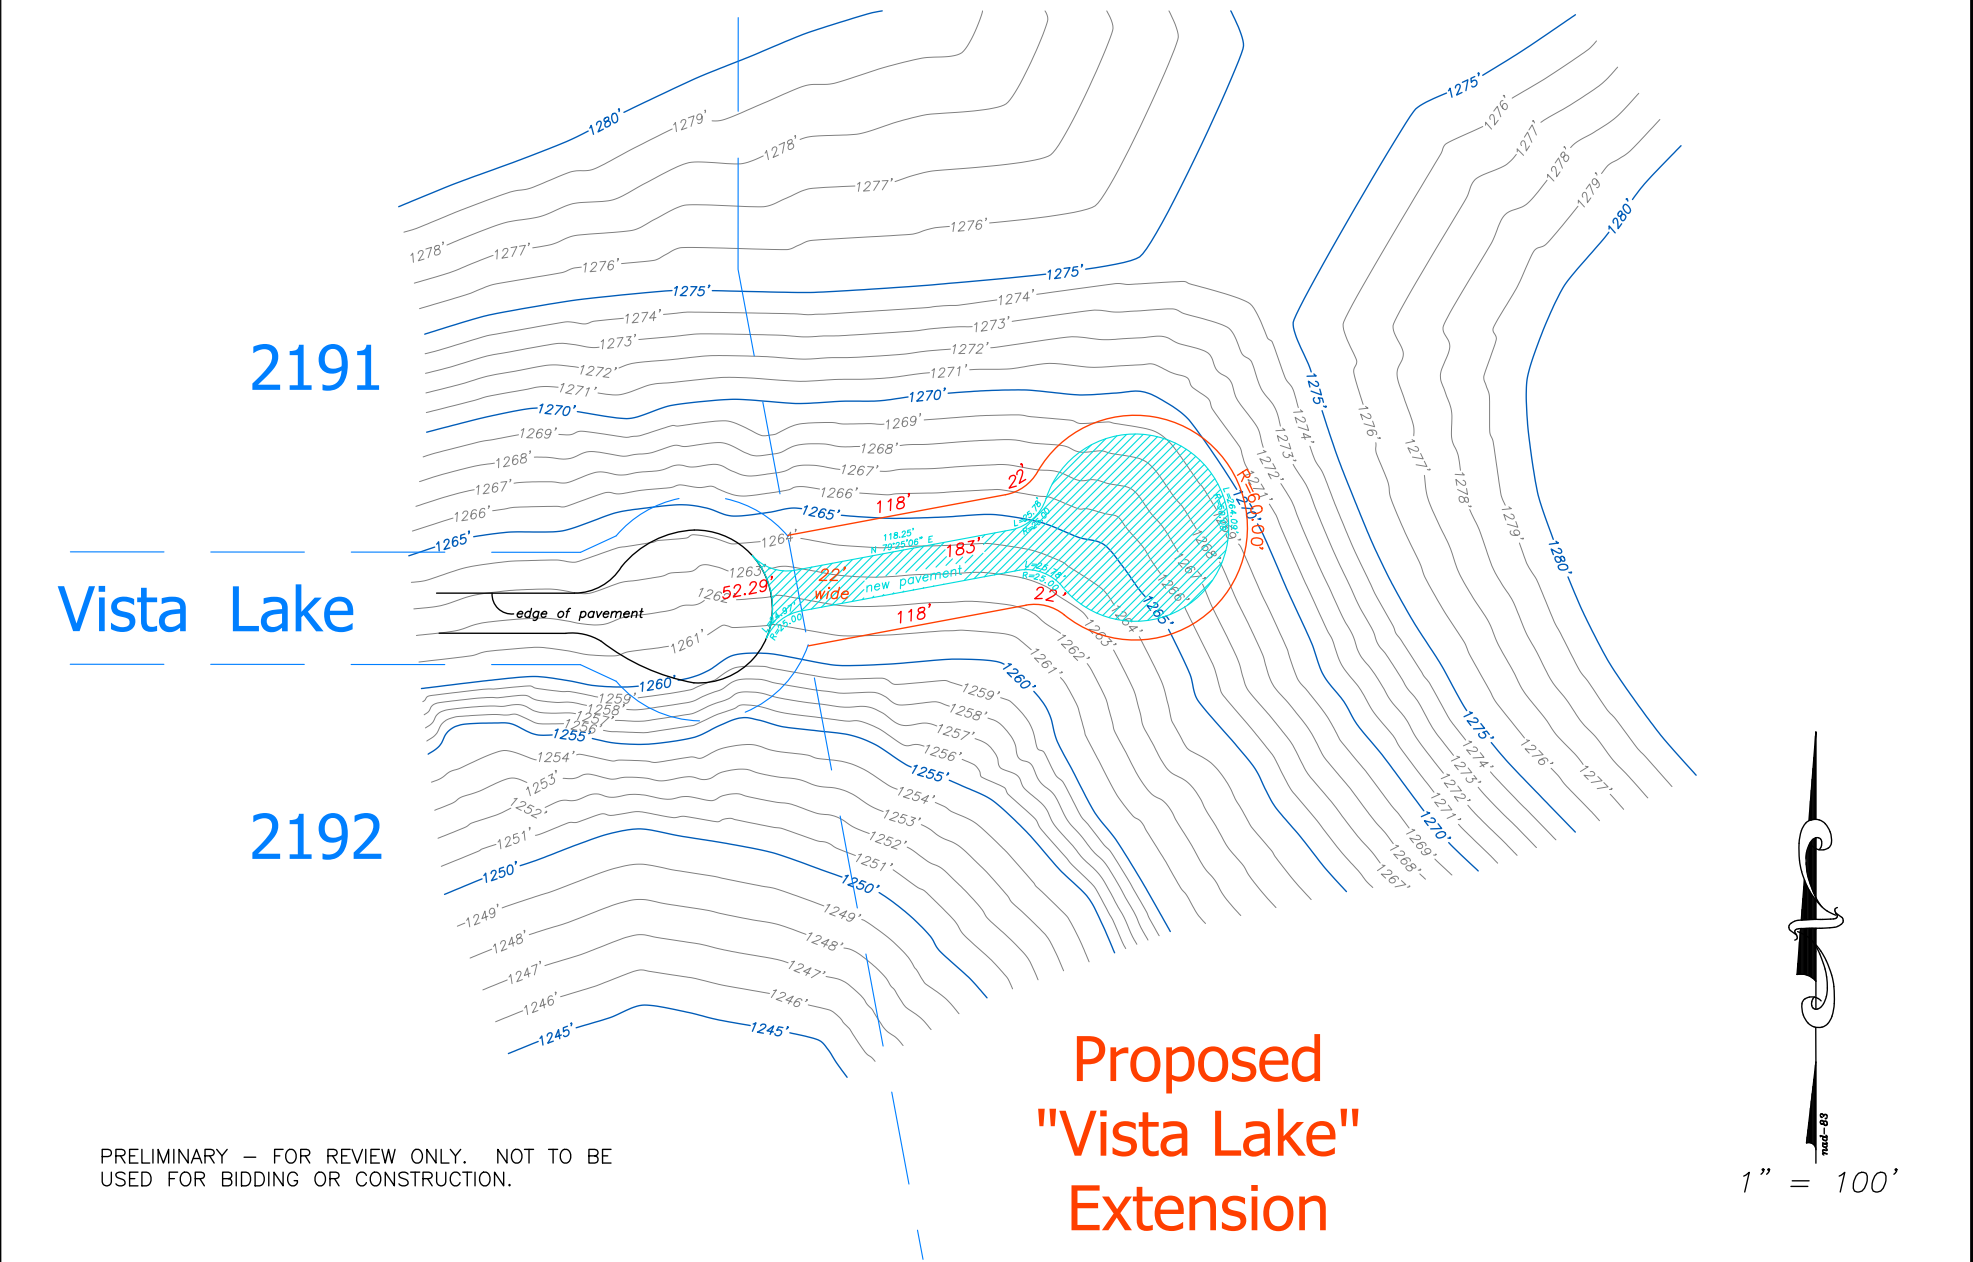

PRELIMINARY — FOR REVIEW ONLY. NOT TO BE
USED FOR BIDDING OR CONSTRUCTION.

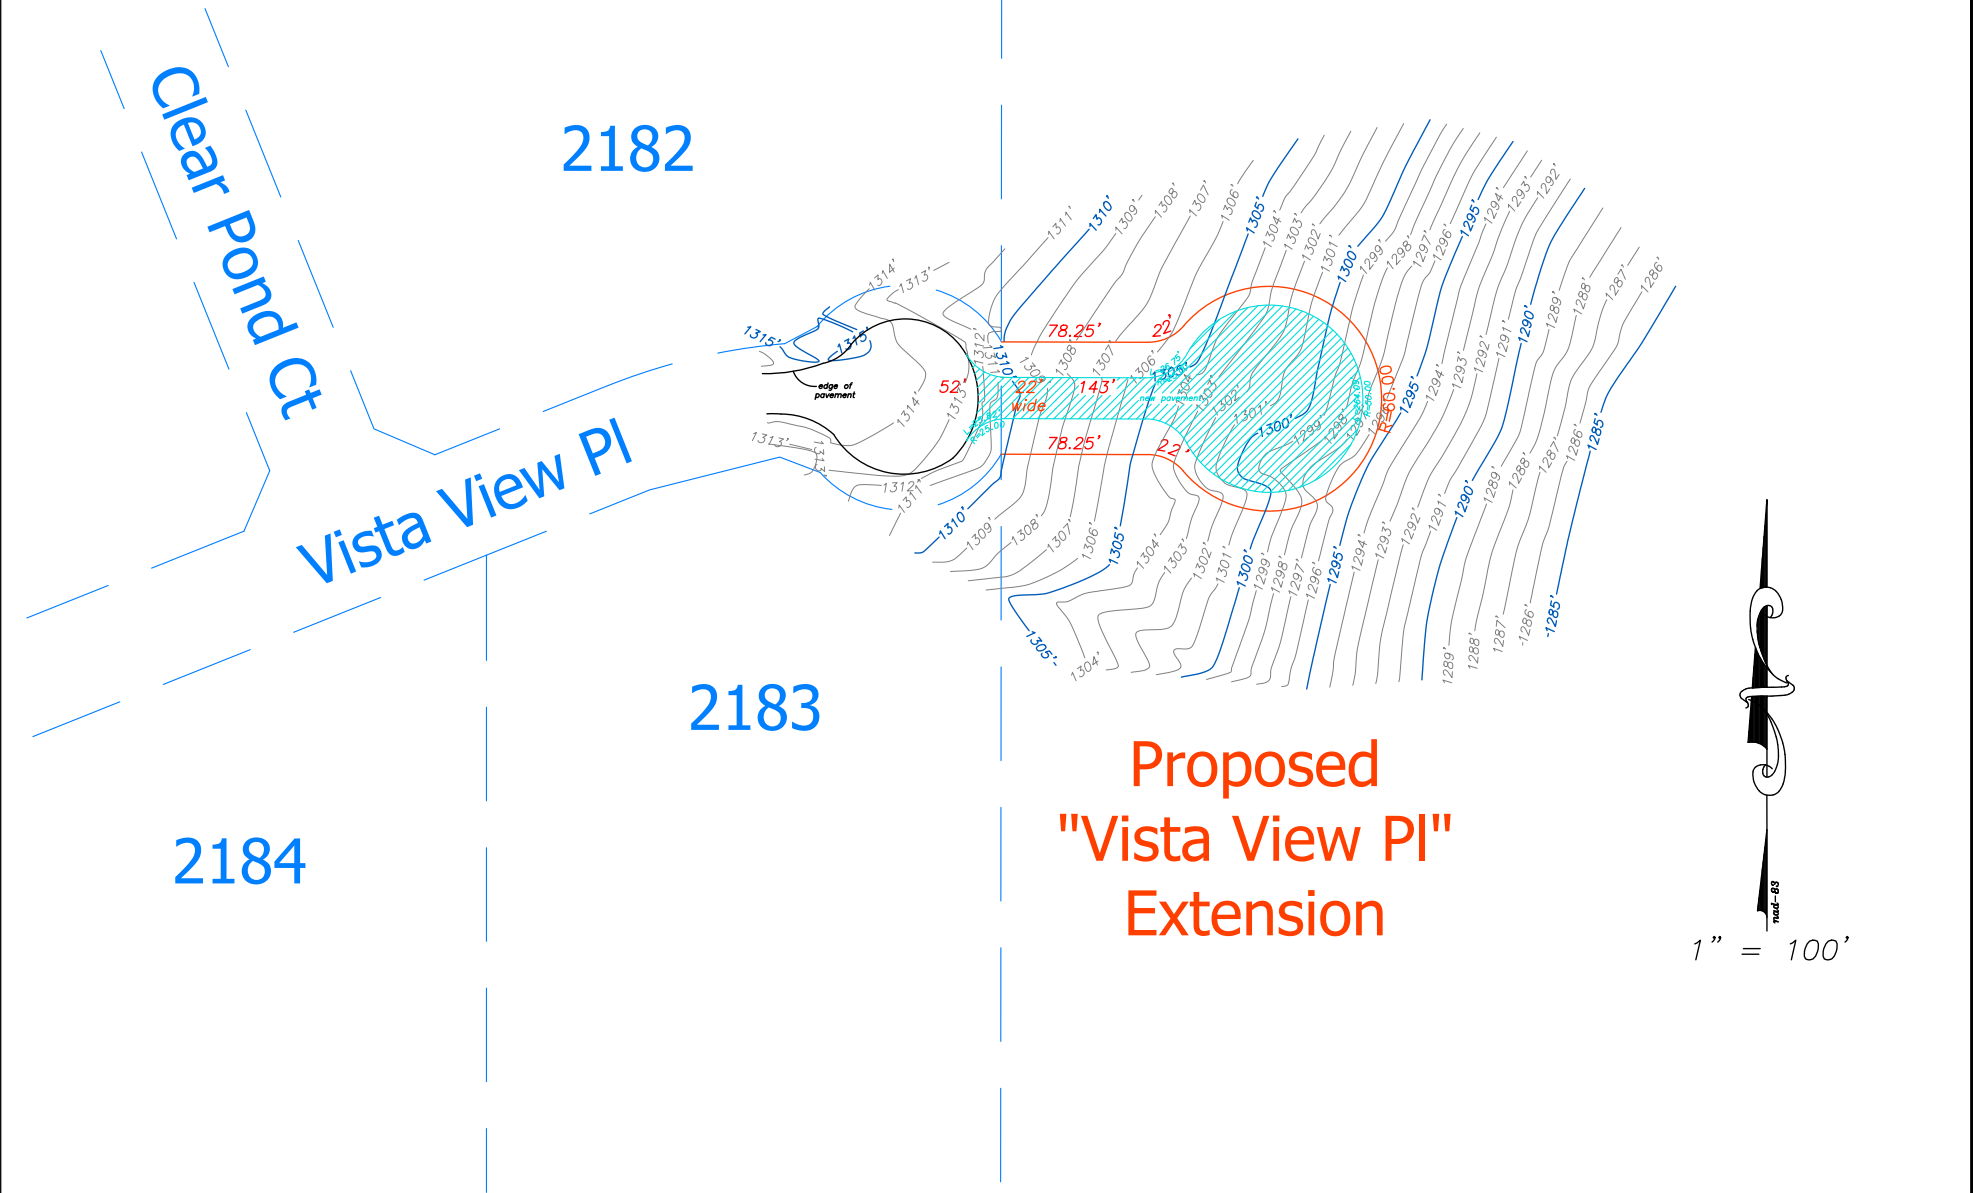

SULTEMEIER
SURVEYING & ENGINEERING

Boundary—Title—Topographic—Construction Surveys
Engineering — Land Development Services
501 West Main, Suite 109
Fredericksburg, Texas 78624
(830) 990-1221

Copyright © 2021 All Rights Reserved

sultemeiersurveying.com

A SCHEMATIC SHOWING PROPOSED
VISTA LAKE & VISTA VIEW PLACE
EXTENSIONS IN MYSTIC SHORES,
UNIT 20; COMAL COUNTY, TEXAS.