


LANE COUNTY SURVEYORS OFFICE
 CS FILE NO. 27414
 FILING DATE 4-25-86
 C


RECORD OF SURVEY BLODGETT 508 CADASTRAL SURVEY FOR THE U.S.D.A. FOREST SERVICE SIUSLAU NATIONAL FOREST SECTIONS 7 AND 8 TISS RIIW, W.M. LINCOLN & LANE COUNTIES, OREGON MARCH 1986

35 1/4 CORNER SECTION 7
 FOUND 1" ANGLE IRON (NO RECORD)
 SET 2 1/2" x 30" ALUM. PIPE WITH 3/4" ALUM. CAP MKD. AS SHOWN
 FLUSH WITH TOP OF 4 FT DIAM. STONE MOUND.
 FOUND B.T.'S (NOT OF RECORD). (TO FD 1" ANGLE IRON)
 24" FIR BEARS N 6° E 2.4 FT TO FACE (GOOD SCAR)
 22" FIR BEARS S 48° E 12.3 FT. TO FACE (GOOD SCAR)
 NEW B.T. MKD.
 15" CEDAR BEARS N 85° E 12.0 FT., SCRIBES "C/4 57 BT"
 REFERENCE MONUMENT SET:
 2 1/2" x 30" ALUM. PIPE 27" IN GROUND WITH 3/4" ALUM.
 CAP MKD. AS SHOWN, BEARS N 84° 02' W 55.17 FT. FROM
 CORNER. RM 15 AT POSITION OF FOUND 1" ANGLE IRON
 WHICH IS DRIVEN BELOW GROUND 0.3 FT. WEST OF RM.
 U.S.D.A. FOREST SERVICE
 TISS RIIW
 CV 4 - 57
 RLS 1654
 1986
 U.S.D.A. FOREST SERVICE
 TISS RIIW
 CV 4 57 RM
 S 84° 02' E
 55.17 FT
 RLS 1654
 1986
 UNLAWFUL TO DISTURB

36 1/4 CORNER SECTIONS 7-8
 FOUND 2 1/2" ALUM. PIPE PROTRUDING 2" ABOVE GROUND WITH 3/4" ALUM. CAP MKD. AS SHOWN. STEEL FENCE POST W/SIGNS ± 3 FT. NORTH
 FOUND 1" ANGLE IRON PROTRUDING 36" FROM CREEK BED JUST NORTH OF OLD ROAD (N 83° E 61.2 FT FROM CORNER, NO RECORD)
 FOUND B.T.'S (PIPE AND CAP)
 18" HEMLOCK BEARS S 60° E 12.8 FT., SCRIBES "1/4 58 BT" VISIBLE, BRASS WASHER "PLS 1305" ATTACHED
 30" HEMLOCK BEARS N 40° W 13.9 FT., SCRIBES "1/4 57 BT" VISIBLE, BRASS WASHER "PLS 1305" ATTACHED
 22" HEMLOCK BEARS N 84° W 34.1 FT., SCRIBES "1/4 57 BT" VISIBLE, BRASS WASHER "PLS 1305" ATTACHED, FACE DOES NOT FACE CORNER
 FOUND B.T.'S (ANGLE IRON)
 53" CEDAR BEARS N 54° W 16.2 FT., CRUISE'S AXE WORK VISIBLE, NO DEFINITE FACE, BT TAG HALF COVERED BY TREE GROWTH
 6" HEMLOCK BEARS N 26° W 13.6 FT., NO FACE VISIBLE, HAS BT TAG
 REFERENCE MONUMENT SET: 2 1/2" x 30" ALUM. PIPE 27" IN GROUND WITH 3/4" ALUM. CAP MKD. AS SHOWN, BEARS N 1° 22' W 51.68 FT. FROM CORNER

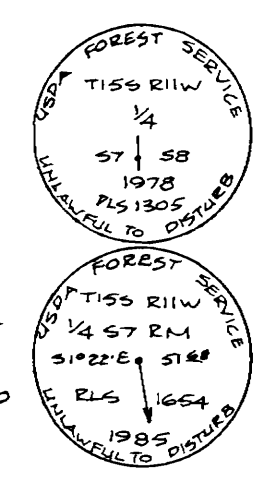

SEE PAGE 2

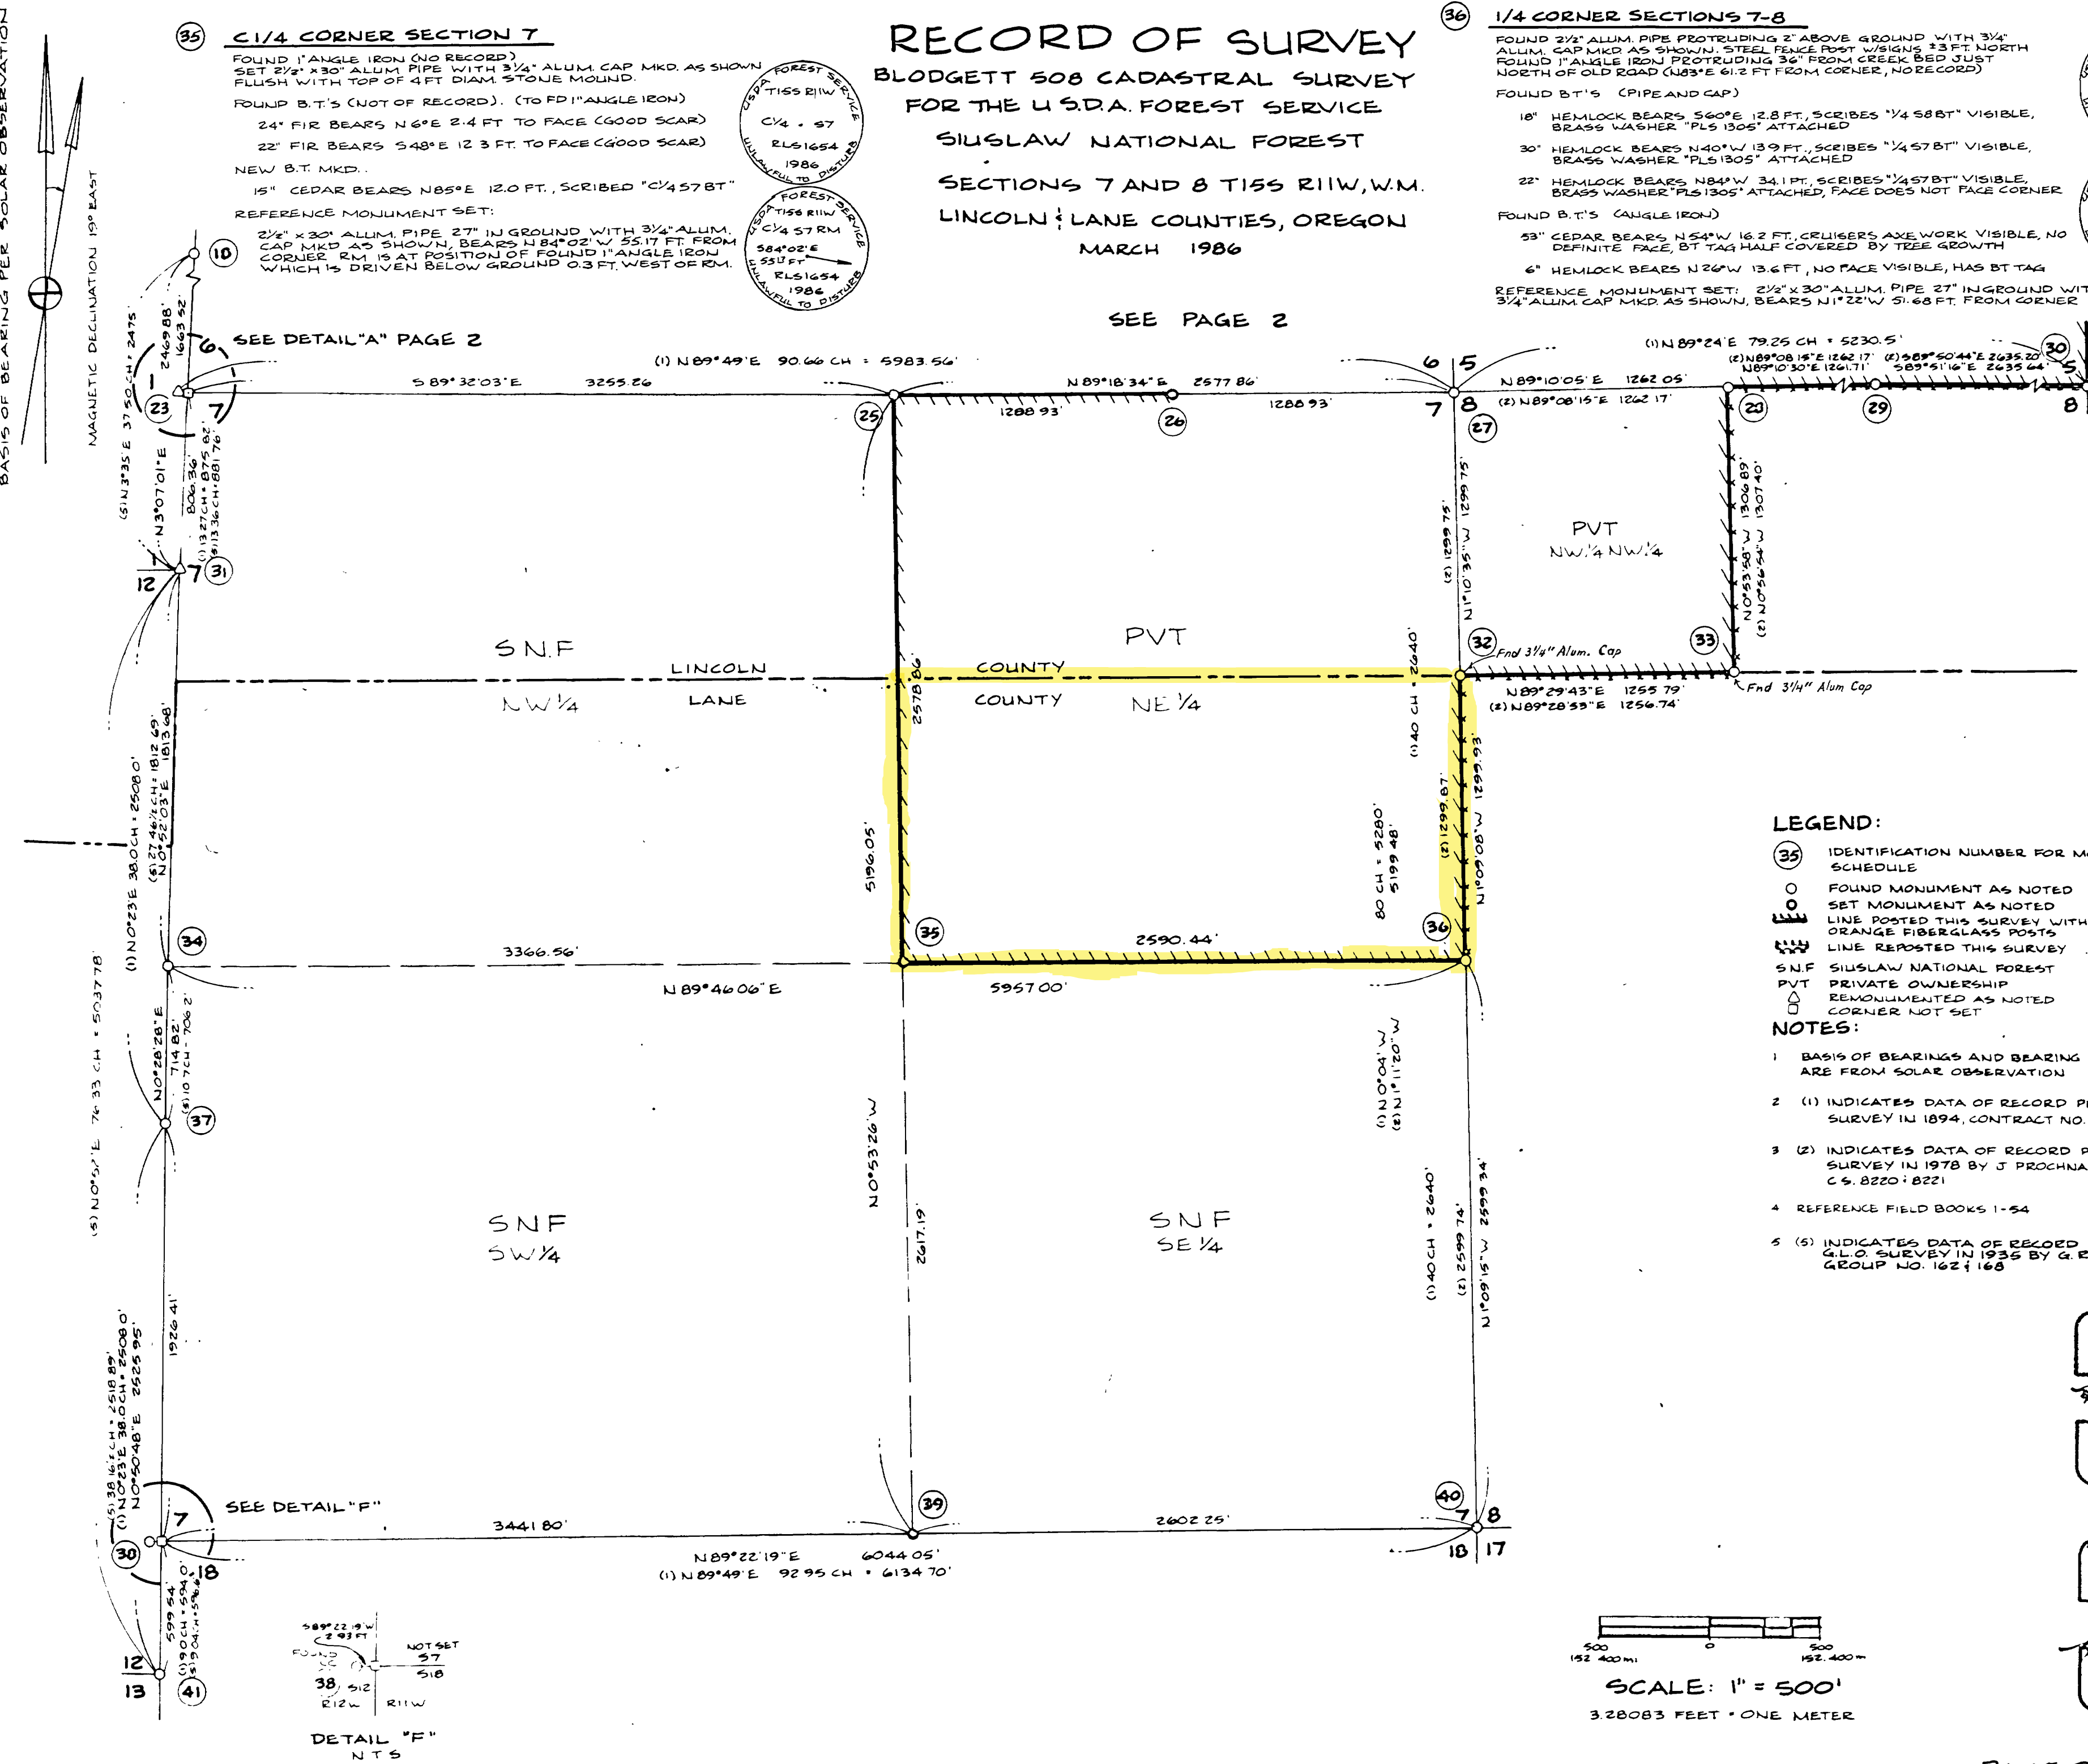

LEGEND:
 35 IDENTIFICATION NUMBER FOR MONUMENT SCHEDULE
 O FOUND MONUMENT AS NOTED
 SET MONUMENT AS NOTED
 LINE POSTED THIS SURVEY WITH 6 FT ORANGE FIBERGLASS POSTS
 LINE REPOSTED THIS SURVEY
 SNF SIUSLAU NATIONAL FOREST
 PVT PRIVATE OWNERSHIP
 REMONUMENTED AS NOTED
 CORNER NOT SET

NOTES:
 1 BASIS OF BEARINGS AND BEARING CHECKS ARE FROM SOLAR OBSERVATION
 2 (1) INDICATES DATA OF RECORD PER G.L.O. SURVEY IN 1894, CONTRACT NO. 596
 (2) INDICATES DATA OF RECORD PER SURVEY IN 1978 BY J. PROCHNAU C.S. 8220 & 8221
 4 REFERENCE FIELD BOOKS 1-54
 5 (5) INDICATES DATA OF RECORD PER G.L.O. SURVEY IN 1935 BY G. RIGBY, GROUP NO. 1624 & 168

REGISTERED PROFESSIONAL LAND SURVEYOR
Ronald A. Quimby
 OREGON
 JULY 14, 1978
 RONALD A. QUIMBY
 1654

REGISTERED PROFESSIONAL LAND SURVEYOR
Ronald A. Quimby
 OREGON
 JULY 14, 1978
 RONALD A. QUIMBY
 1654

SCALE: 1" = 500'
 3.28083 FEET = ONE METER

829301