


SPADA RUTLAND 1/5/2000

COURSE	BEARING	DISTANCE
L1	S 64°01'17"W	53.91'
L2	N 74°22'41"W	110.05'
L3	N 10°12'33"W	47.63'
L4	N 76°28'57"W	48.05'
L5	N 20°25'36"E	27.54'
L6	N 59°34'38"W	115.15'
L7	S 68°04'38"W	39.16'
L8	N 38°39'18"W	38.48'
L9	N 72°28'40"W	46.25'
L10	N 22°05'24"E	56.13'
L11	S 86°20'16"W	102.39'
L12	S 23°18'47"W	103.21'
L13	N 53°05'18"W	142.39'
L14	S 37°26'34"W	40.56'
L15	S 17°07'35"W	49.64'
L16	S 79°33'58"W	54.15'
L17	S 03°35'52"W	40.51'
L18	S 66°48'57"W	76.20'
L19	N 57°42'22"W	54.73'

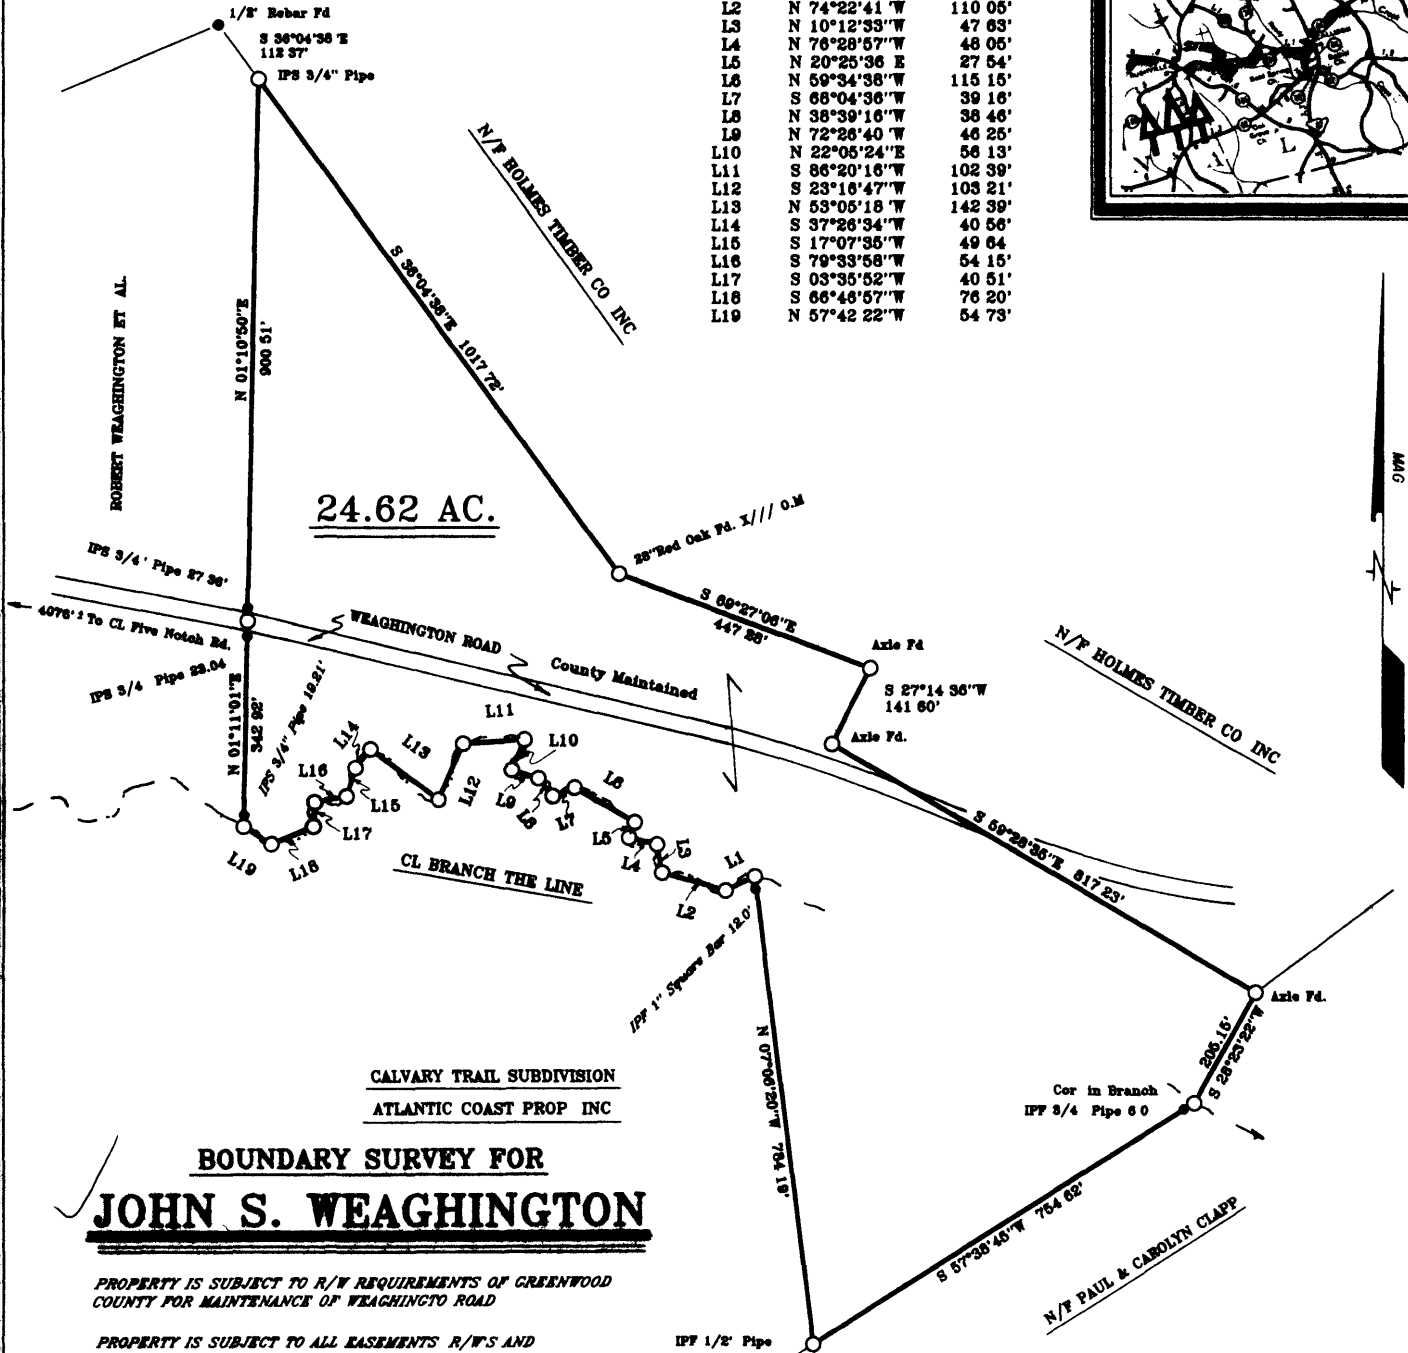

**BOUNDARY SURVEY FOR
JOHN S. WEAGHTINGTON**

PROPERTY IS SUBJECT TO R/W REQUIREMENTS OF GREENWOOD COUNTY FOR MAINTENANCE OF WEAGHTINGTON ROAD

PROPERTY IS SUBJECT TO ALL EASEMENTS, R/W'S AND RESTRICTIONS OF RECORD OR ON THE GROUND

REF. PLAT BY NEWBY & ASSOC. OF 64.41 AC. FOR J.S. WEAGHTINGTON EST. DATED SEPT. 9, 1986

Filed this 5 day Jan 2000
and recorded in Vol. 111 Page 107
LOUISE DAVIS 3pm
C.C.C.P. AND C.C.G.E. GREENWOOD CO. SC
TM # 109-00-04-003

TODD SURVEYS INC
208 DENNY HWY
SALUDA, S.C. 29138
864-445-7892

GREENWOOD COUNTY SOUTH CAROLINA
JULY 16, 1999 SCALE 1"=200'
REVISED 8/31/99 TO CHANGE NAME



I HEREBY STATE THAT TO THE BEST OF MY KNOWLEDGE AND BELIEF THE SURVEY SHOWN HEREON WAS MADE IN ACCORDANCE WITH THE REQUIREMENTS OF THE MINIMUM STANDARDS MANUAL FOR THE PRACTICE OF LAND SURVEYING IN SOUTH CAROLINA AND MEETS OR EXCEEDS THE REQUIREMENTS FOR CLASS A SURVEY AS SPECIFIED

[Signature]