


BOUNDARY SURVEY


~for~ ELDON & PEGGY JOHNSON
~of~ N1/2-SE1/4, Sec. 2, Twp. 116, Rng. 29
Hassan Valley Township, McLeod County, MN

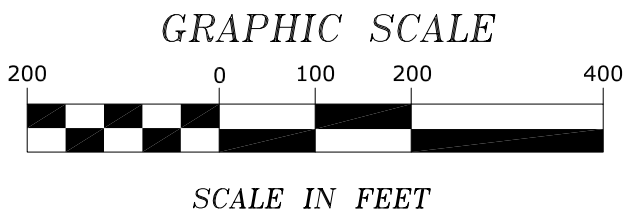

LEGEND

- DENOTES IRON MONUMENT FOUND AS LABELED
- DENOTES IRON MONUMENT SET, MARKED RLS# 45356/52705
- ⊕ DENOTES McLEOD COUNTY SECTION CORNER

NORTH

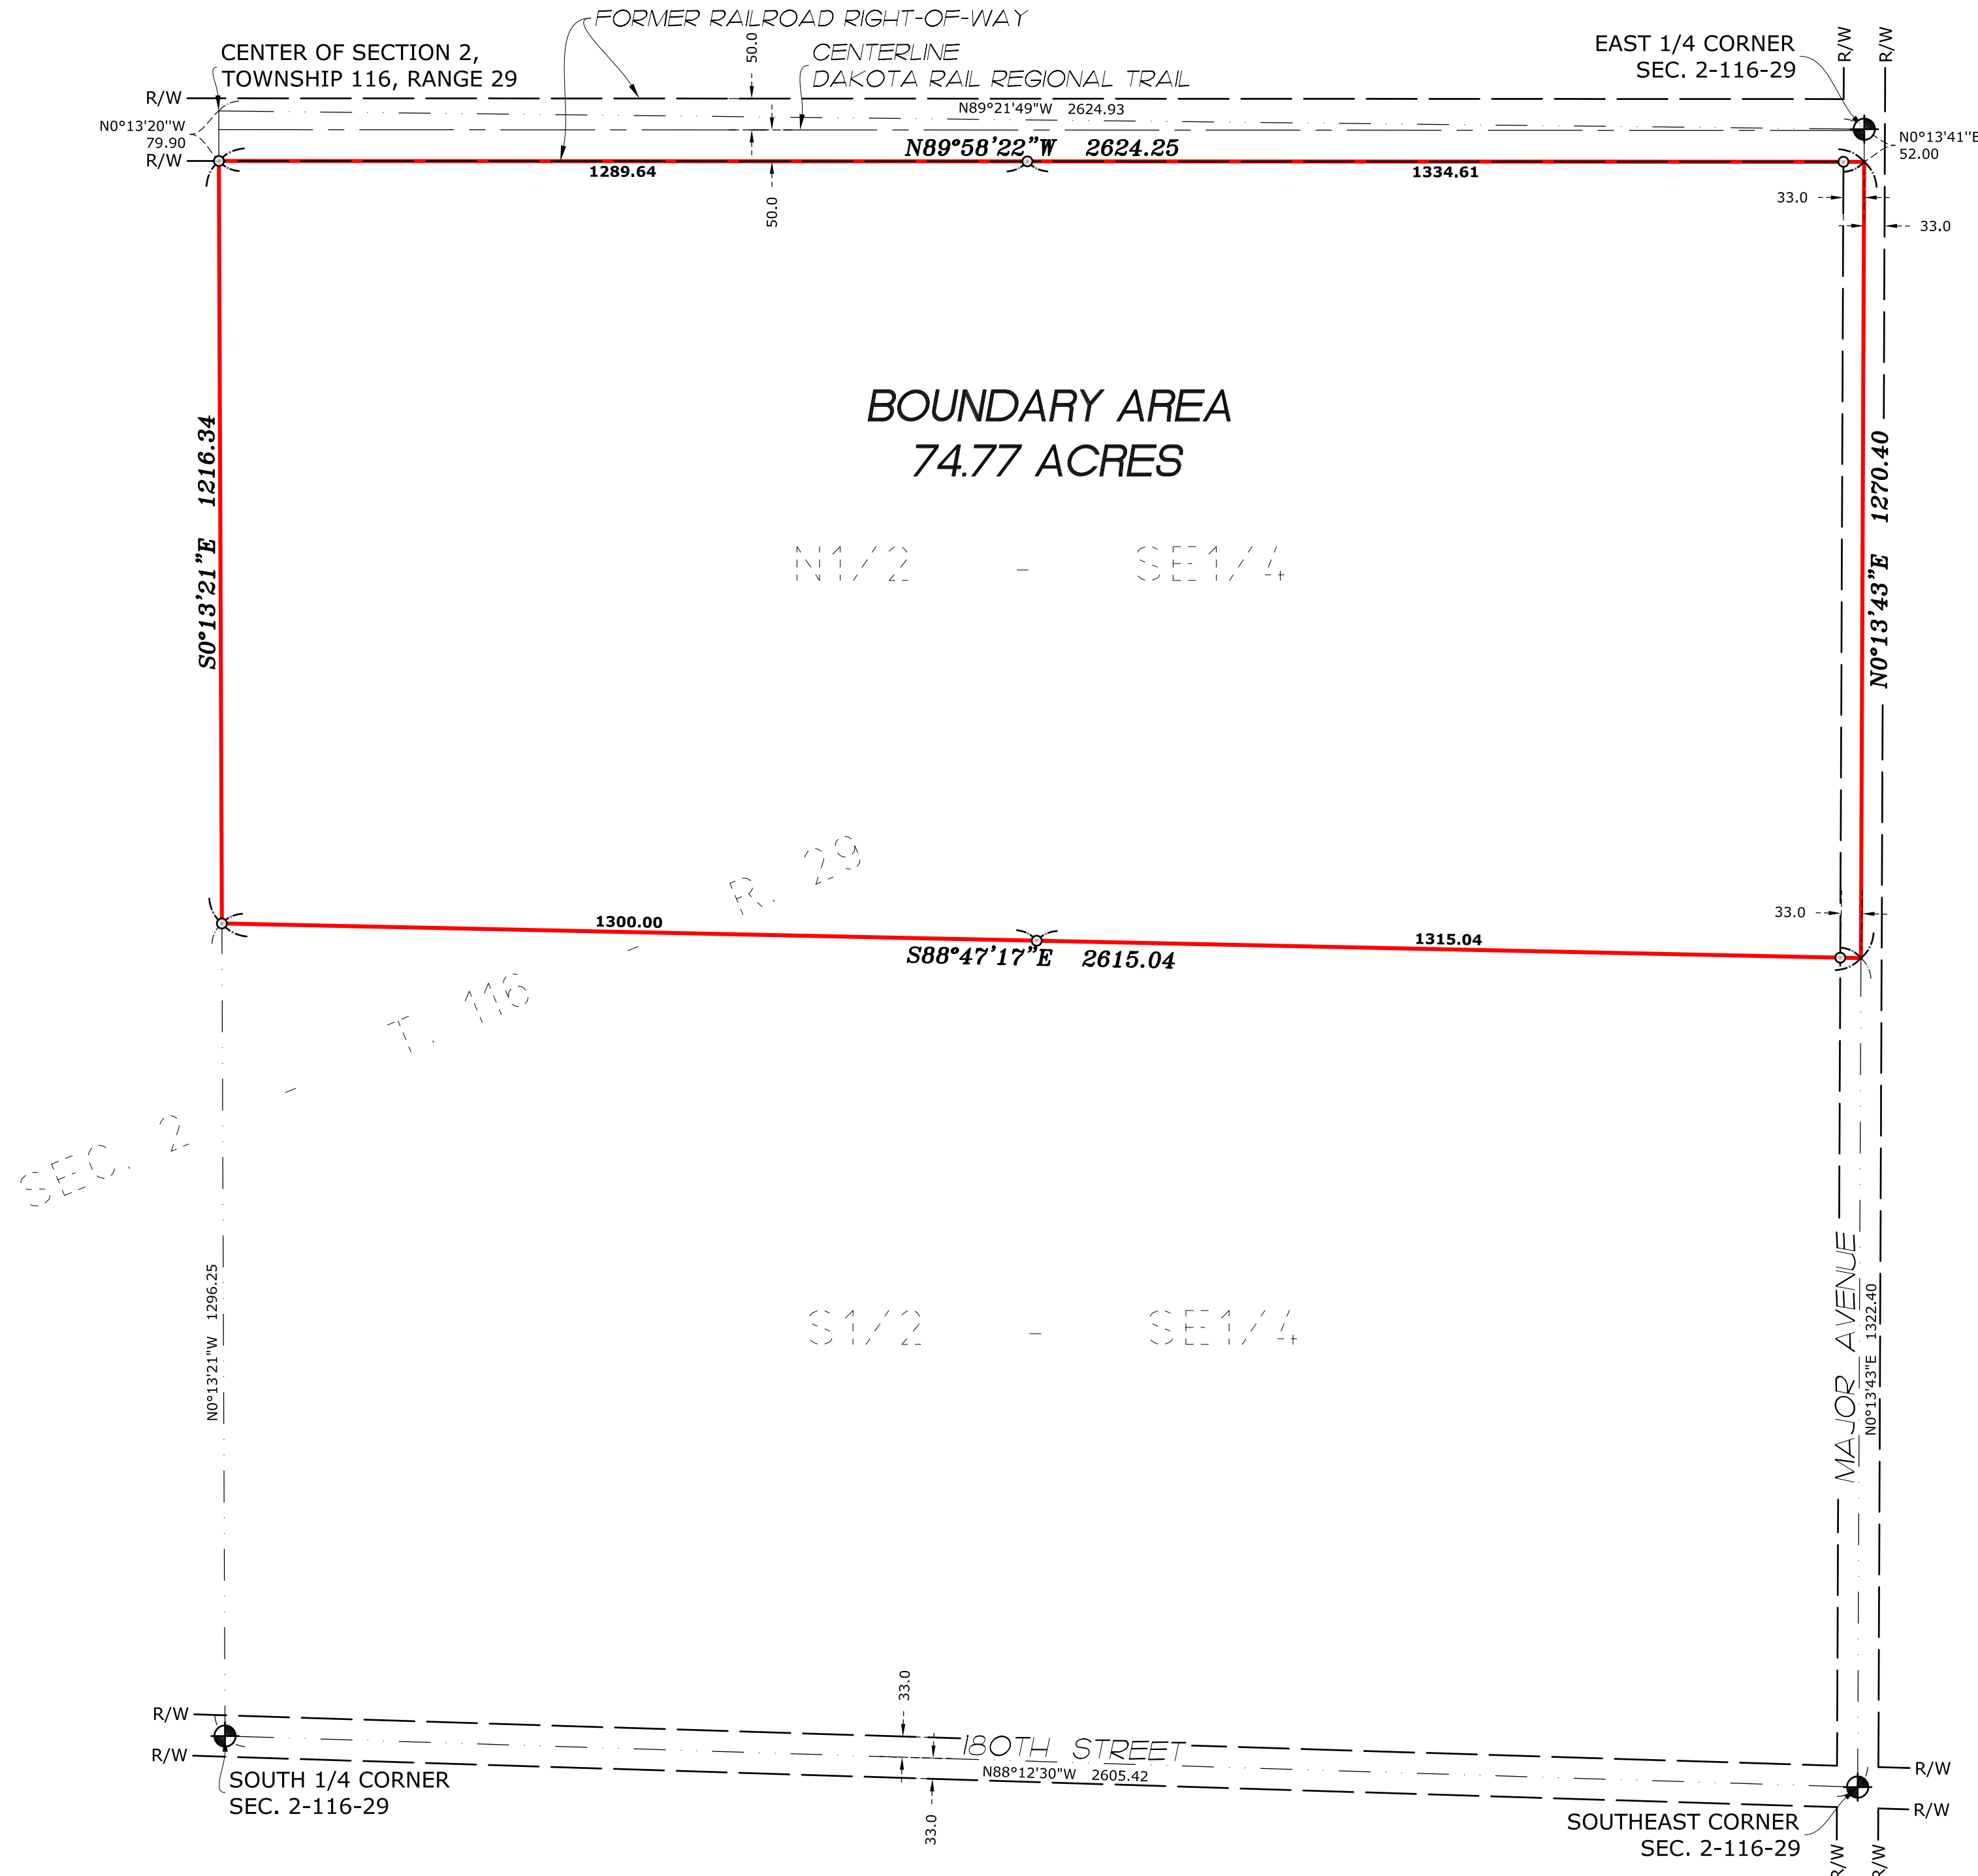

NOTES

- Field survey was completed by E.G. Rud and Sons, Inc. on 02AUG24.
- Bearings shown are based on the McLeod County Coordinate System.
- Parcel ID Number: 06.002.0200.
- This survey was prepared without the benefit of title work. Additional easements, restrictions and/or encumbrances may exist other than those shown hereon. Survey subject to revision upon receipt of a current title commitment or an attorney's title opinion.

I hereby certify that this survey, plan or report was prepared by me or under my direct supervision and that I am a duly Registered Land Surveyor under the laws of the State of Minnesota.

Kurt D. Nelson

KURT D. NELSON

Date: 07AUG24 License No. 45356

DRAWN BY:	SW	JOB NO:	24.0872	DATE:	07AUG24
CHECK BY:	KDN	FIELD CREW:	JWM & LAD		
1					
2					
3					
NO.	DATE	DESCRIPTION		BY	

 **E. G. RUD & SONS, INC.**
EST. 1977
Professional Land Surveyors
335 Main Ave., P.O. Box 988
Gaylord, MN 55334
Tel. (507) 237-5212
www.egrud.com