


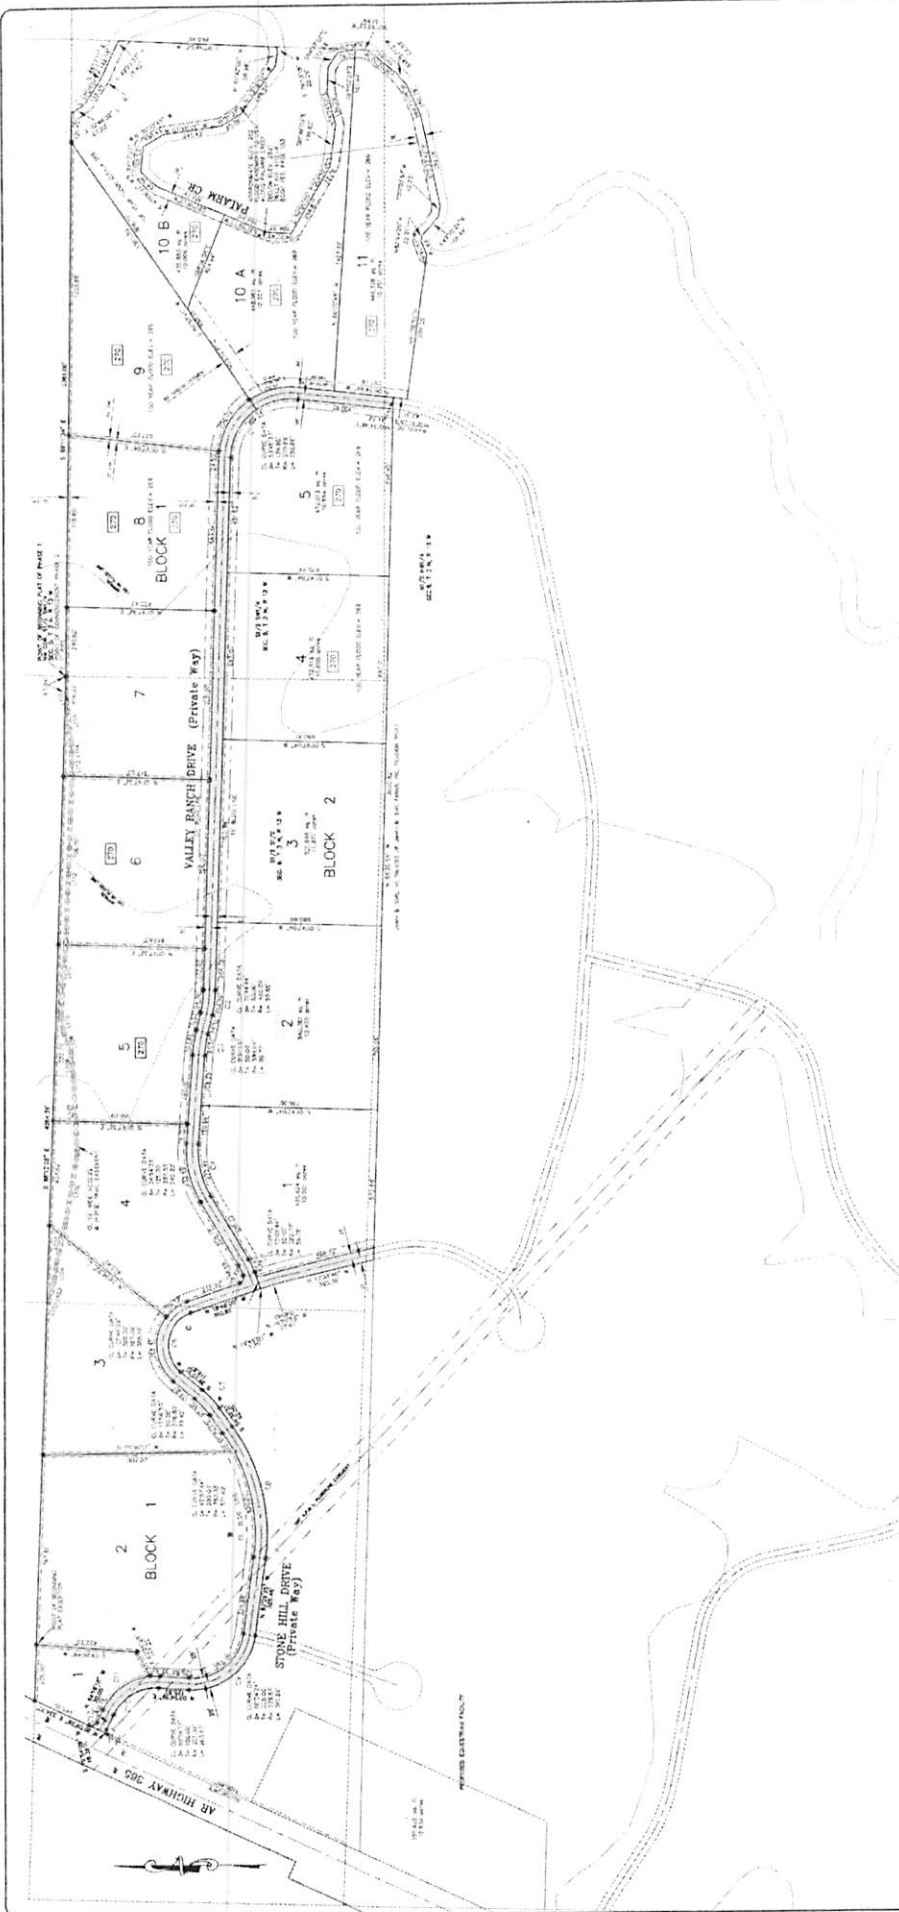


MAP OF
 LOTS 1 THROUGH 9, LOTS 10A & 10B AND LOT 11, BLOCK 1,
 AND LOTS 1 THROUGH 5, BLOCK 2, STONE HILL RANCH ESTATES
 IN S1/2 SW1/4 SECTION 7, E1/2 NW1/4 SECTION 8
 TOWNSHIP 3 NORTH, RANGE 13 WEST
 FAULKNER COUNTY, ARKANSAS
 PHASES 1 & 2


- LEGEND**
- POINT LOCATING STREET
 - STONE HILL DRIVE (Private Way)

GENERAL NOTES


1. ALL LOTS ARE TO BE DEVELOPED AS RESIDENTIAL LOTS.

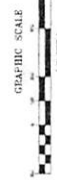

THOMAS ENGINEERING COMPANY




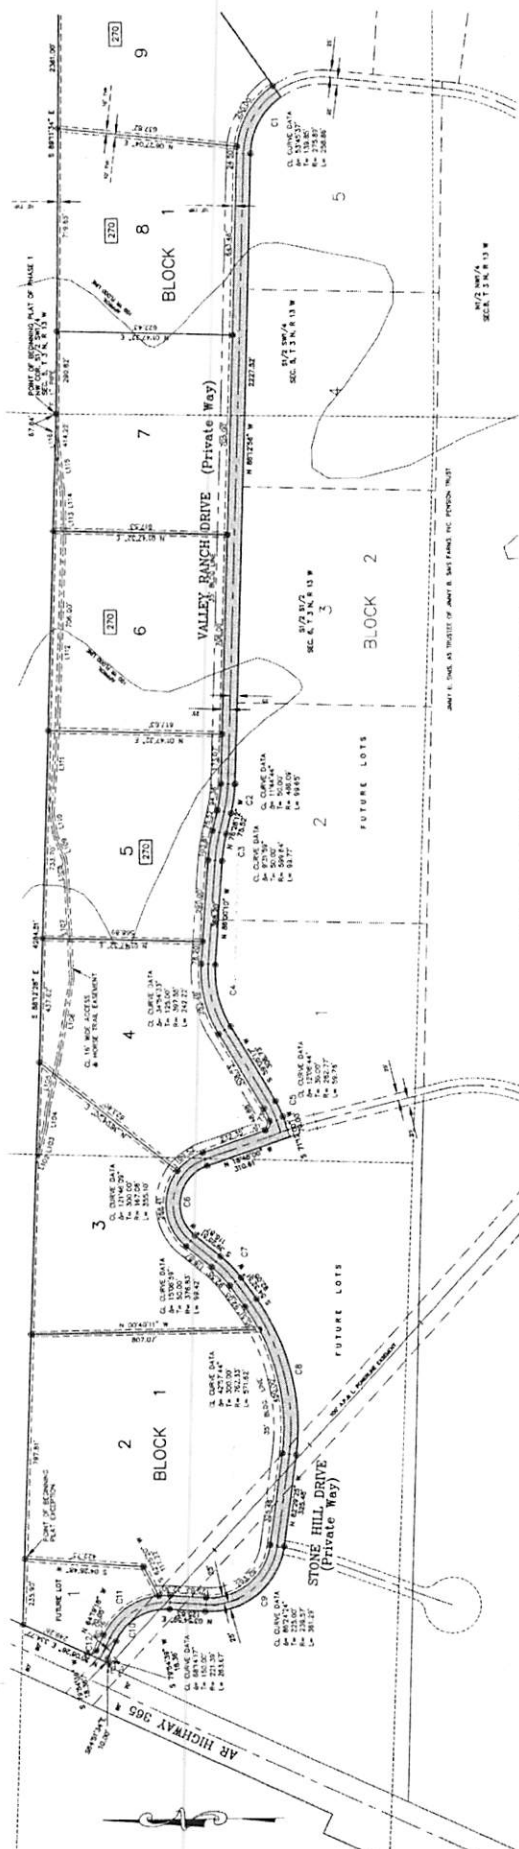




GENERAL NOTES

- [illegible]

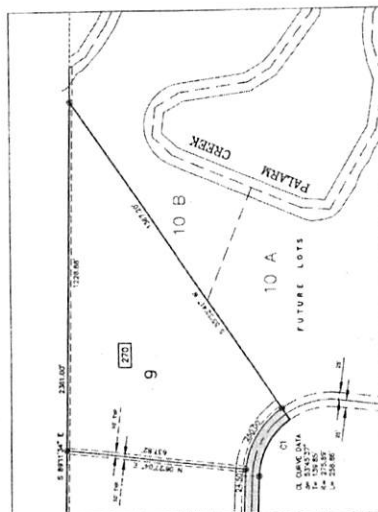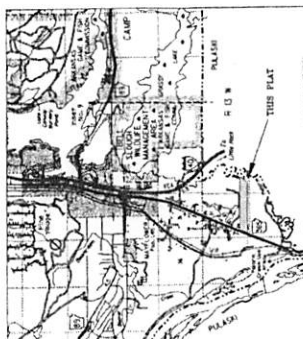

INSET OF LOT 9, BLOCK 1

FINAL PLAT OF
PLOTS 2 THROUGH 9, BLOCK 1, STONE HILL RANCH ESTATES
PHASE 1
IN S1/2 SW1/4 SECTION 5 & S1/2 S1/2 SECTION 6
TOWNSHIP 3 NORTH, RANGE 13 WEST
FAULKNER COUNTY, ARKANSAS



**THOMAS
ENGINEERING
COMPANY**

CERTIFICATE OF RECORDING
This document, NUMBER _____
Filed for record on _____
in Post Box _____
_____ Clerk

[illegible]


---	---	---	---	---	---