



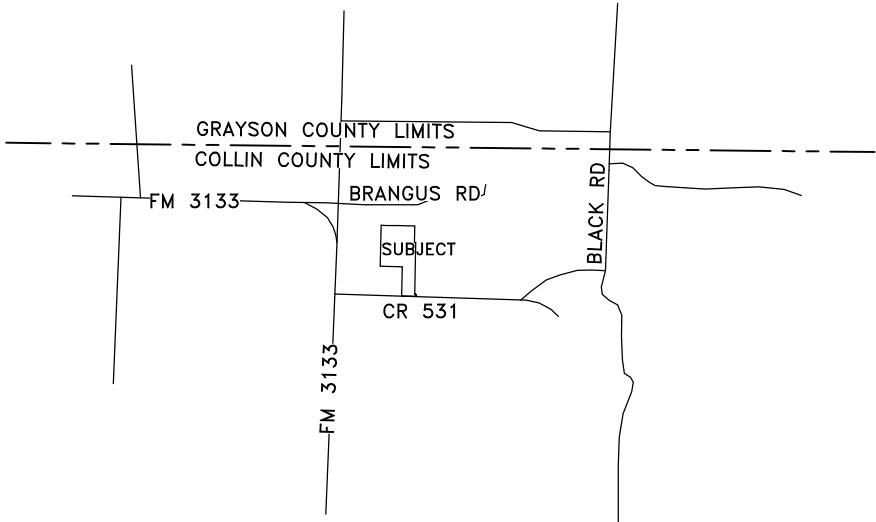

COUNTY ROAD NO. 531

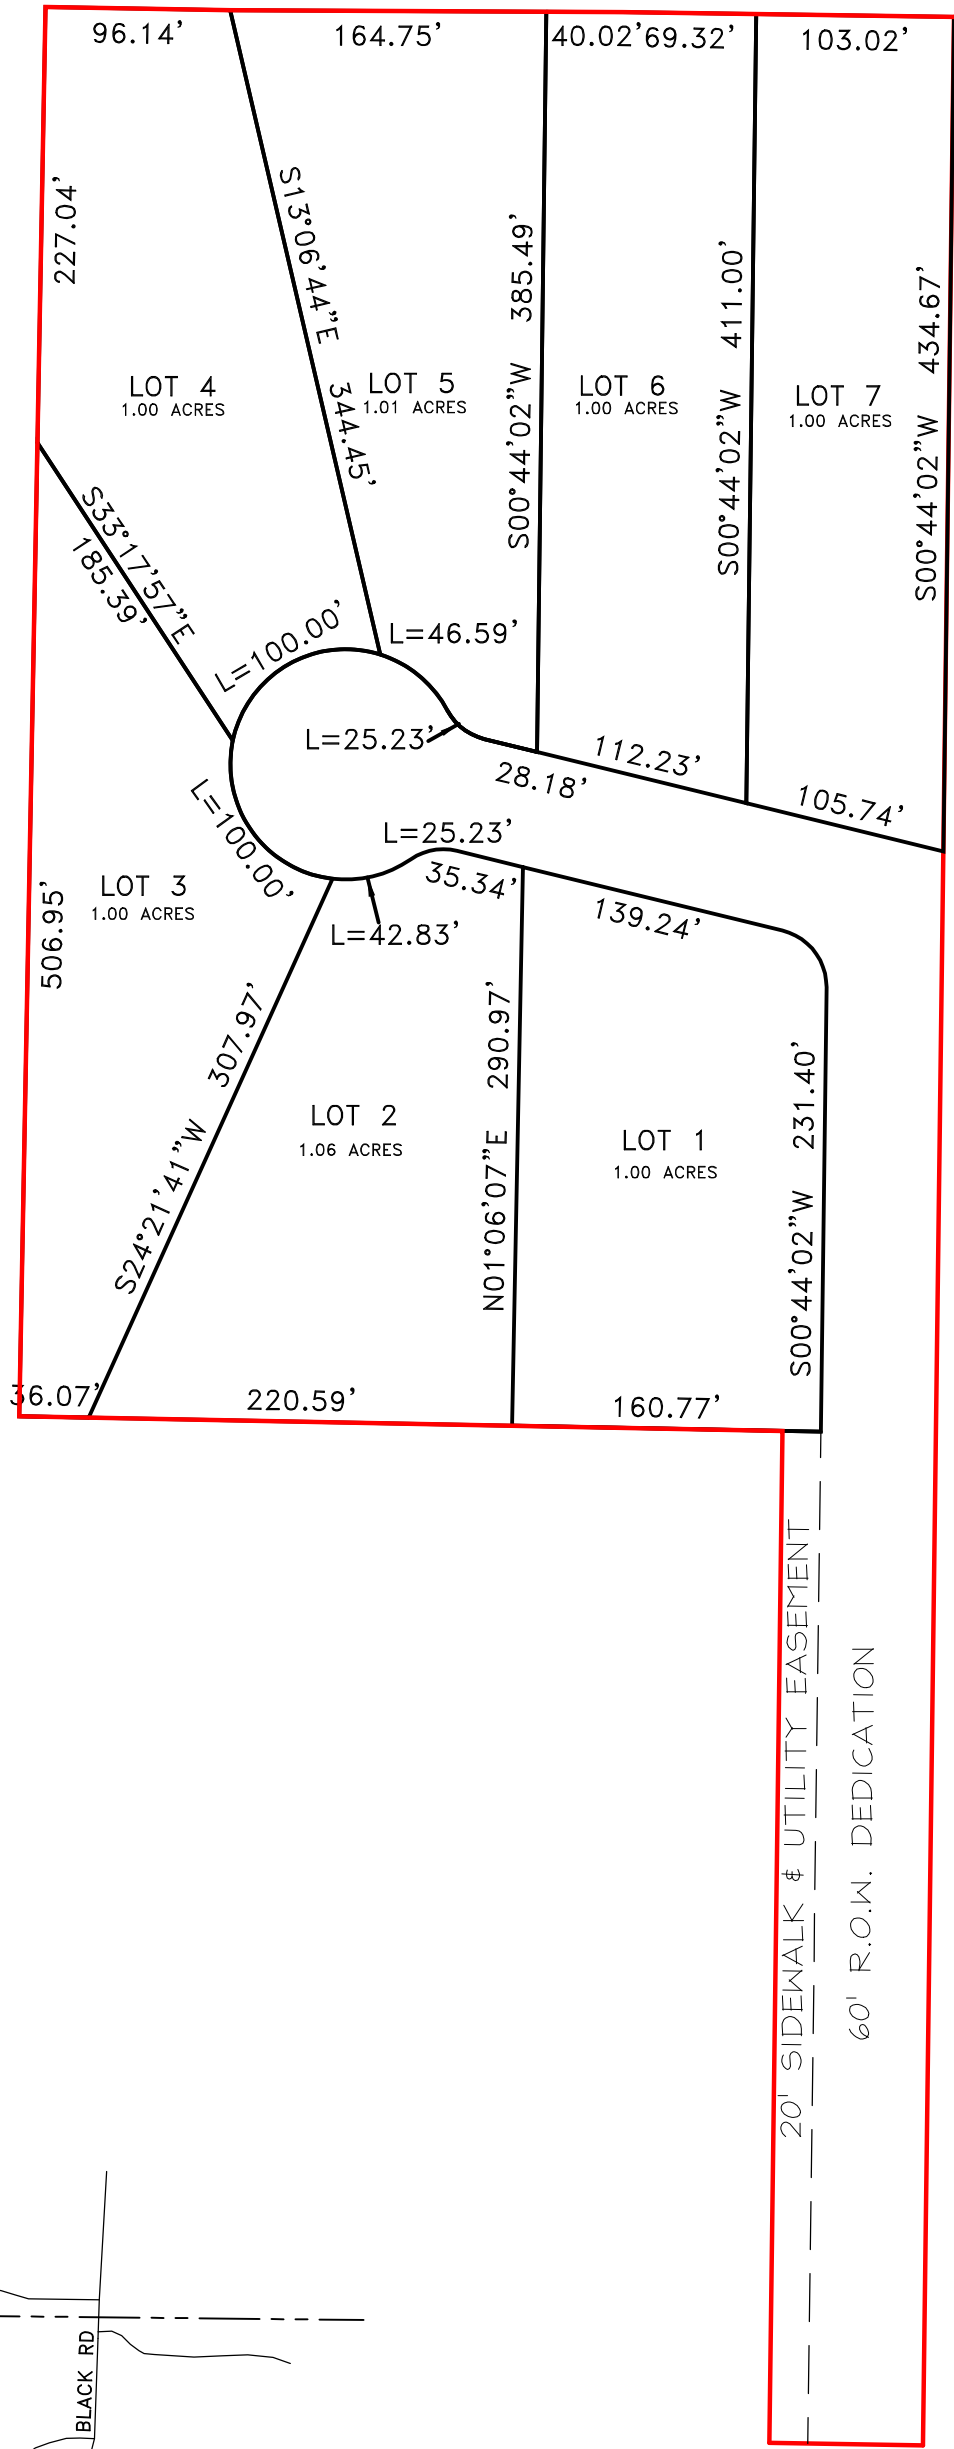

CONCEPT PLAN B 9 ACRE TRACT COUNTY ROAD 531 COLLIN COUNTY, TX	
DATE:	09/13/2022
SCALE:	XXXXXXX
JOB NO.:	2022-1346
CLIENT:	MUTHU KUMAR
TECHNICIAN:	TYB

**PRELIMINARY THIS DOCUMENT
SHALL NOT BE RECORDED FOR ANY
PURPOSE AND SHALL NOT BE USED
OR VIEWED OR RELIED UPON AS
A FINAL SURVEY DOCUMENT**



**BY-LINE
SURVEYING LLC**

P.O. BOX 834
Emory, Tx 75440
Ph: (903) 473-5150
Firm No: 10194233
www.bylinesurveying.com

© Copyright By-Line Surveying LLC. All rights reserved.