


VICINITY MAP: NOT TO SCALE

TOTAL AREA: 110.44 ACRES ±

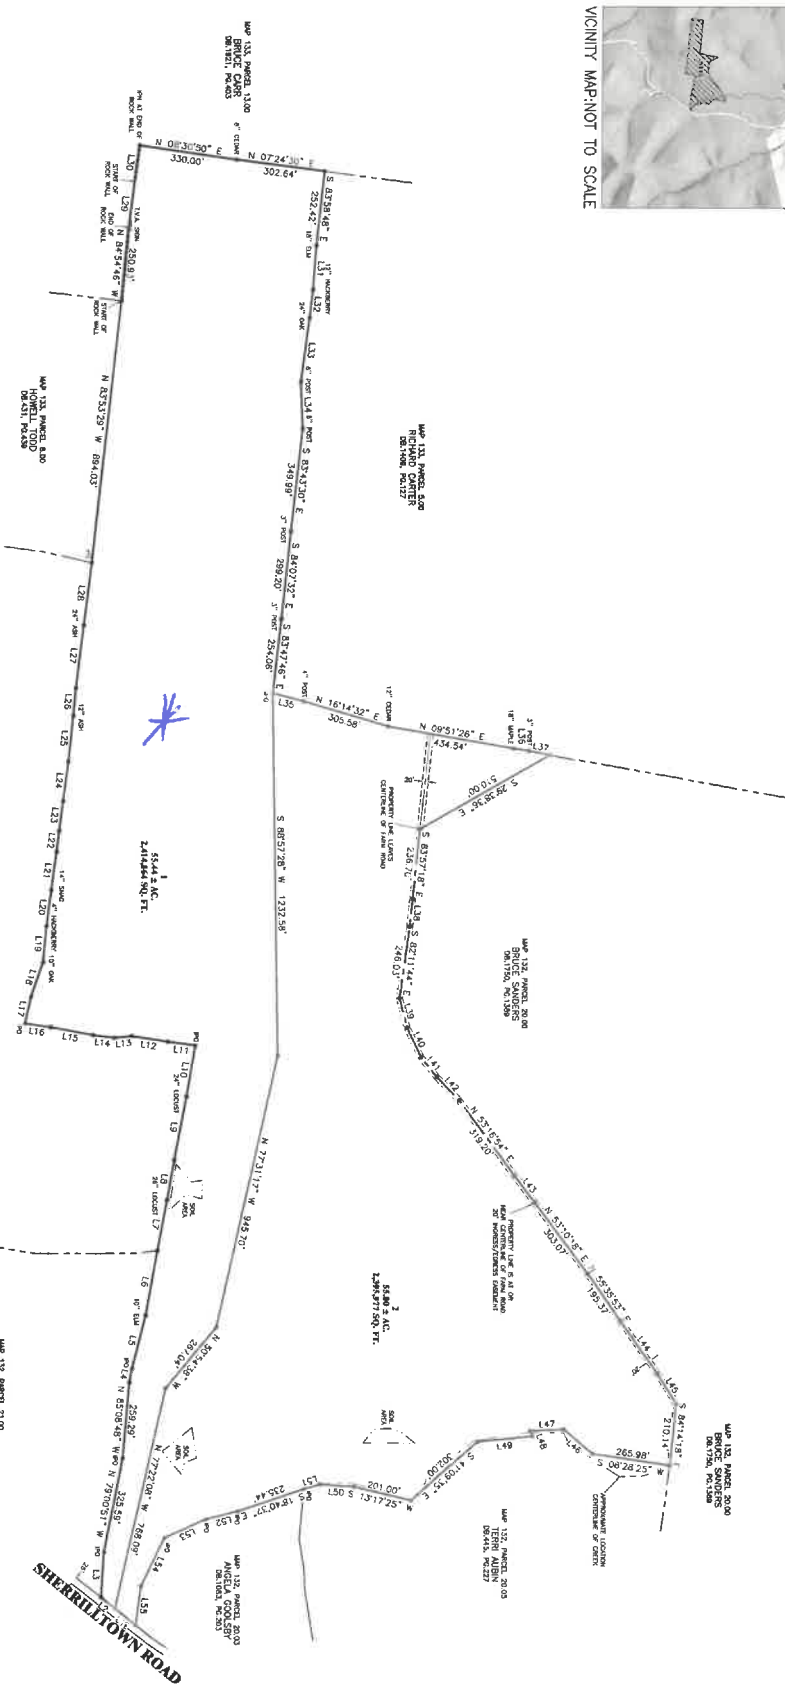

LINE #	BEARING	DISTANCE
L1	S 87°00'13"W	30.32
L2	S 89°06'13"W	61.32
L3	N 86°01'54"W	13.20
L11	S 87°42'38"W	93.41
L12	S 89°09'37"W	122.05
L13	S 85°50'03"E	58.55
L14	S 87°40'08"W	74.14
L15	S 10°43'14"W	146.31
L16	S 86°15'52"W	88.84
L17	N 87°45'32"W	92.84
L18	N 87°46'15"W	121.38
L19	N 86°48'24"W	124.02
L20	N 86°43'38"W	123.72

LINE #	BEARING	DISTANCE
L21	N 82°22'22"W	130.87
L22	N 80°15'43"W	71.43
L23	N 80°42'22"W	103.28
L24	N 82°46'07"W	134.12
L25	N 82°59'39"W	158.84
L26	N 82°59'18"W	94.50
L27	N 83°07'15"W	215.12
L28	N 83°02'05"W	213.11
L29	N 83°07'35"W	155.14
L30	N 82°29'57"W	123.69
L31	S 85°45'57"E	191.03
L32	S 83°38'44"E	84.82
L33	S 85°18'57"E	218.10
L34	N 87°21'31"E	159.55
L35	N 1°43'54"E	108.52
L36	N 87°11'00"E	51.58
L37	N 1°28'52"E	74.35
L38	S 84°20'16"E	95.54
L39	N 75°33'46"E	102.63
L40	N 84°18'07"E	112.81

LINE #	BEARING	DISTANCE
L41	N 65°29'14"E	84.95
L42	N 46°03'07"E	111.27
L43	N 52°54'10"E	113.87
L44	N 45°41'37"E	218.15
L45	N 57°43'11"E	123.28
L46	S 40°41'25"W	128.00
L47	S 52°28'55"E	114.00
L48	N 69°08'05"E	20.00
L49	S 50°48'55"E	188.00
L50	S 50°35'35"W	118.00
L51	S 16°28'30"E	56.00
L52	S 14°18'20"E	111.72
L53	S 24°42'41"E	153.59
L54	S 84°30'50"E	181.82
L55	S 82°41'43"E	124.27


PROPERTY INFORMATION:

OWNER: LAUREN HUFF (TR) PROPERTY

ADDRESS: 16TH CIVIL DISTRICT OF WILSON COUNTY, TENNESSEE

RECORDER OFFICE: WILSON COUNTY, TENNESSEE

BOUNDARY SURVEY OF THE

LAUREN HUFF (TR) PROPERTY

MAP 132, PARCELS 20.01 & 20.06

16TH CIVIL DISTRICT OF WILSON COUNTY, TENNESSEE

DATE: DECEMBER 9, 2021 JOB#21-1208-4113




- NOTES:
1. The survey was conducted in accordance with the standards of the National Society of Professional Surveyors (NSPS).
