

LEGAL DESCRIPTION

PARCEL 1:

THE FOLLOWING DESCRIBED LANDS SITUATED IN TOWNSHIP 17 NORTH, RANGE 2 WEST OF THE GLA AND SALT RIVER BASE AND MERIDIAN:
(A) THE WEST HALF OF SECTION 27;
(B) ALL OF SECTION 33.

EXCEPT THAT PORTION WHICH FALLS WITHIN PARCELS 17 AND 24 AS DESCRIBED HEREIN.

PARCEL 2:

THE FOLLOWING DESCRIBED LAND SITUATED IN TOWNSHIP 17 NORTH, RANGE 2 WEST OF THE GLA AND SALT RIVER BASE AND MERIDIAN:
THE SOUTH HALF OF THE SOUTHEAST QUARTER OF SECTION 22; THE SOUTHWEST QUARTER OF THE NORTHWEST QUARTER AND THE NORTHWEST QUARTER OF THE SOUTHWEST QUARTER OF SECTION 26; THE WEST HALF OF THE NORTHWEST QUARTER, THE SOUTHEAST QUARTER OF THE NORTHEAST QUARTER AND THE NORTHEAST QUARTER OF THE SOUTHEAST QUARTER OF SECTION 27.

EXCEPT THEREFROM ALL THOSE PORTIONS OF THE HEREIN ABOVE DESCRIBED PARCEL OF LAND LYING EASTERLY OF A LINE WHICH IS PARALLEL AND/OR CONCENTRIC WITH AND DISTANT WESTERLY 100 FEET AT RIGHT ANGLES FROM THE CENTER LINE OF THE MAIN TRACK OF THE CALIFORNIA, ARIZONA AND SANTA FE RAILWAY COMPANY AS NOW CONSTRUCTED ACROSS SAID LAND.

AND EXCEPT THAT PORTION WHICH FALLS WITHIN PARCELS 17 AND 18 AS DESCRIBED HEREIN.

PARCEL 3:

THE FOLLOWING DESCRIBED LANDS SITUATED IN TOWNSHIP 17 NORTH, RANGE 2 WEST OF THE GLA AND SALT RIVER BASE AND MERIDIAN:
THE NORTHEAST QUARTER OF THE NORTHEAST QUARTER OF SECTION 27;

EXCEPT THEREFROM ALL THAT PORTION OF THE HEREIN ABOVE DESCRIBED PARCEL OF LAND LYING EASTERLY OF A LINE WHICH IS PARALLEL AND/OR CONCENTRIC WITH AND DISTANT WESTERLY 100 FEET AT RIGHT ANGLES FROM THE CENTER LINE OF THE MAIN TRACK OF THE CALIFORNIA, ARIZONA AND SANTA FE RAILWAY COMPANY AS NOW CONSTRUCTED ACROSS SAID LAND.

PARCEL 4:

THE FOLLOWING DESCRIBED LANDS SITUATED IN TOWNSHIP 17 NORTH, RANGE 2 WEST OF THE GLA AND SALT RIVER BASE AND MERIDIAN:
THE SOUTHWEST QUARTER OF THE SOUTHWEST QUARTER OF SECTION 26; THE EAST HALF OF THE NORTHEAST QUARTER OF SECTION 34; THE SOUTHWEST QUARTER OF THE NORTHWEST QUARTER; THE SOUTHWEST QUARTER OF THE NORTHWEST QUARTER AND THE NORTHWEST QUARTER OF THE SOUTHWEST QUARTER OF SECTION 30;

EXCEPT THEREFROM ALL THAT PORTION OF THE SOUTHWEST QUARTER OF THE SOUTHWEST QUARTER OF SECTION 26 LYING EASTERLY OF THE FOLLOWING DESCRIBED LINE:

BEGINNING AT THE POINT OF INTERSECTION OF THE SOUTHERLY LINE OF SAID SOUTHWEST QUARTER OF THE SOUTHWEST QUARTER OF SECTION 26 WITH A LINE WHICH IS PARALLEL WITH AND DISTANT WESTERLY 80.00 FEET AT RIGHT ANGLES FROM THE CENTER LINE OF THE MAIN TRACK OF THE CALIFORNIA, ARIZONA AND SANTA FE RAILWAY COMPANY AS NOW CONSTRUCTED ACROSS SAID LAND.

THENCE NORTHERLY ALONG SAID PARALLEL LINE TO THE POINT OF ENDING IN THE NORTHERLY LINE OF SAID SOUTHWEST QUARTER OF THE SOUTHWEST QUARTER OF SECTION 26.

ALSO EXCEPTING A TRACT OF LAND 300 FEET SQUARE AND A STRIP OF LAND 70 FEET WIDE, CONVEYED TO THE CITY OF PRESCOTT BY DEED DATED NOVEMBER 10, 1901, RECORDED AT BOOK 92 OF DEEDS, PAGE 340, DESCRIBED IN SAID DEED AS FOLLOWS:

BEGINNING AT THE SOUTHWEST CORNER NO.1, THENCE A STAKE AND PILE OF STONES REPRESENTING THE SOUTHWEST CORNER OF SAID SECTION 26 BEARS WEST 330 FEET;

THENCE EAST 300 FEET TO CORNER NO. 2;

THENCE NORTH 300 FEET TO CORNER NO. 3;

THENCE WEST 300 FEET TO CORNER NO. 4;

THENCE SOUTH 300 FEET TO CORNER NO. 1, THE PLACE OF BEGINNING, AND ALSO

A STRIP OF LAND 70 FEET WIDE AND 800 FEET LONG, BEING 30 FEET ON EACH SIDE OF THE CENTER LINE OF THE RAILROAD SPUR RUNNING ACROSS THE EASTERN PORTION OF SAID SOUTHWEST QUARTER OF THE SOUTHWEST QUARTER FROM THE MAIN LINE OF THE SANTA FE, PRESCOTT AND PHOENIX RAILROAD TO THE EAST SIDE OF THE LOT OF GROUND ABOVE DESCRIBED.

ALSO EXCEPTING ANY PORTION WHICH FALLS WITHIN PARCEL 25 AS DESCRIBED HEREIN.

THE FOLLOWING DESCRIBED LANDS SITUATED IN TOWNSHIP 17 NORTH, RANGE 2 WEST OF THE GLA AND SALT RIVER BASE AND MERIDIAN:
(A) THE SOUTHEAST QUARTER OF THE SOUTHWEST QUARTER OF SECTION 22;
(B) THE WEST HALF OF THE SOUTHEAST QUARTER AND THE SOUTHEAST QUARTER OF THE SOUTHEAST QUARTER OF SECTION 27;
(C) ALL OF SECTION 28;
(D) THE SOUTH HALF OF, AND THE WEST HALF OF THE NORTHWEST QUARTER OF SECTION 34.

EXCEPT THEREFROM 8 PARCELS OF LAND MORE PARTICULARLY DESCRIBED AS FOLLOWS:

(1) BEGINNING AT A POINT 370 FEET FROM THE NORTHEAST CORNER OF THE WEST HALF OF THE NORTHWEST QUARTER OF SECTION 34, ABOVE TOWNSHIP AND RANGE;
THENCE EAST ALONG THE NORTH LINE OF SAID QUARTER SECTION, 370 FEET;

THENCE SOUTH ALONG THE EAST SIDE OF THE WEST HALF OF SAID QUARTER SECTION TO THE SOUTH LINE OF SAID QUARTER SECTION;
THENCE WEST ALONG THE SOUTH LINE OF SAID QUARTER SECTION, 370 FEET;

THENCE NORTH TO THE POINT OF BEGINNING, BEING DESCRIBED IN DEED FROM SANTA FE LAND IMPROVEMENT COMPANY TO W. T. HALL, DATED FEBRUARY 26, 1918.

(2) BEGINNING AT THE SOUTHEAST CORNER OF SAID SECTION 34;

THENCE WESTERLY ALONG THE SOUTH LINE OF SAID SECTION A DISTANCE OF 556.98 FEET TO A POINT IN THE EASTERLY LINE OF THE 100 FOOT RIGHT OF WAY FOR STATE HIGHWAY DESIGNATED AS U.S. HIGHWAY 89;

THENCE NORTHWESTERLY ON SAID EASTERLY LINE ALONG A CURVE OF 2342.01 FEET RADIUS CONCAVE SOUTHWESTERLY, A DISTANCE OF 274.8 FEET TO A POINT, THE TANGENT TO SAID CURVE AT THE BEGINNING THEREOF MAKING A NORTHWESTERN ANGLE OF 81°58' WITH SAID SECTION LINE;

THENCE NORTHWESTERLY ON SAID EASTERLY LINE, ALONG A TANGENT TO SAID CURVE, A DISTANCE OF 1144.0 FEET TO A POINT IN THE NORTH LINE OF SAID SOUTHEAST QUARTER OF THE SOUTHEAST QUARTER;

THENCE EASTERLY ALONG THE SAID NORTH LINE, MAKING A SOUTHEASTERN ANGLE OF 74°31' WITH SAID EASTERLY LINE OF HIGHWAY RIGHT OF WAY, A DISTANCE OF 917.8 FEET TO THE NORTHEAST CORNER OF SAID SOUTHWEST QUARTER OF THE SOUTHWEST QUARTER OF SECTION 26;

THENCE SOUTHERLY ALONG THE EAST SIDE OF SAID SOUTHWEST QUARTER OF SECTION 26, A DISTANCE OF 1384.0 FEET TO THE POINT OF BEGINNING, BEING ALL OF THAT PORTION OF SAID SOUTHWEST QUARTER OF THE SOUTHWEST QUARTER LYING EASTERLY OF SAID HIGHWAY RIGHT OF WAY, SAID PARCEL BEING DESCRIBED IN DEED FROM THE CALIFORNIA, ARIZONA AND SANTA FE RAILWAY COMPANY, TO JAMES W. CUTBERT, DATED NOVEMBER 4, 1902.

(3) ALL OF THAT PORTION WHICH FALLS WITHIN PARCELS 18, 26, AND 27 AS DESCRIBED HEREIN.

(4) ALL OF THAT PORTION OF THE SOUTHWEST QUARTER OF THE SOUTHWEST QUARTER OF SECTION 22 THAT LIES EASTERLY OF THE WESTERLY RIGHT OF WAY LINE OF OLD HIGHWAY 89.

PARCEL 5:

THE FOLLOWING DESCRIBED TRACT SITUATED IN THE WEST HALF OF THE NORTHEAST QUARTER OF SECTION 34, TOWNSHIP 17 NORTH, RANGE 2 WEST OF THE GLA AND SALT RIVER BASE AND MERIDIAN:

BEGINNING AT A POINT IN THE CENTER LINE OF THE COUNTY ROAD (AS IT EXISTED JUNE 6, 1916), 690 FEET, MORE OR LESS, WEST FROM THE NORTHEAST CORNER OF THE WEST HALF OF THE NORTHEAST QUARTER OF SAID SECTION 34;

THENCE EAST ALONG THE NORTH LINE OF SAID QUARTER SECTION, 890 FEET, MORE OR LESS;

THENCE SOUTH ALONG THE EAST SIDE OF THE WEST HALF OF SAID QUARTER SECTION TO THE SOUTH LINE OF SAID QUARTER SECTION;

THENCE WEST ALONG THE SOUTH LINE OF SAID QUARTER SECTION, 50 FEET;

THENCE IN A NORTHWESTERLY DIRECTION IN A DIRECT LINE TO THE POINT OF BEGINNING.

EXCEPT THAT PORTION WHICH FALLS WITHIN PARCEL 25 AS DESCRIBED HEREIN.

EXCEPT THEREFROM PARCELS 1-8, THE FOLLOWING DESCRIBED PARCELS:

AREA #1:

ALL THAT PORTION OF THE SOUTHWEST QUARTER OF THE SOUTHWEST QUARTER OF SECTION 22; THE EAST HALF OF THE NORTHWEST QUARTER; THE NORTHWEST QUARTER OF THE SOUTHWEST QUARTER, AND THE WEST HALF OF THE SOUTHWEST QUARTER OF SECTION 27; AND THE EAST HALF OF SECTION 34, TOWNSHIP 17 NORTH, RANGE 2 WEST, WHICH LIE WITHIN A STRIP OF LAND 200 FEET IN WIDTH, LYING 100 FEET ON EACH SIDE OF THE FOLLOWING DESCRIBED CENTER LINE:

BEGINNING AT THE NORTHEAST CORNER OF SECTION 21, TOWNSHIP 17 NORTH, RANGE 2 WEST;

THENCE SOUTH 88°43'00" WEST ALONG THE NORTH LINE OF SAID SECTION 21, 117.37 FEET TO THE TRUE POINT OF BEGINNING OF THE LINE TO BE DESCRIBED;

THENCE SOUTH 112°24'00" EAST, 554.31 FEET TO A POINT ON THE EAST LINE OF SECTION 21, WHICH SAID POINT IS SITUATED SOUTH 04°43'00" WEST, 545.89 FEET FROM THE NORTHEAST CORNER OF SAID SECTION 22;

THENCE CONTINUING SOUTH 112°24'00" EAST, 776.38 FEET;

THENCE ALONG A CURVE CONCAVE TO THE NORTHEAST WITH A RADIUS OF 1,406.18 FEET, A DISTANCE OF 1811.11 FEET;

THENCE SOUTH 18°31'00" EAST, 2775.48 FEET TO A POINT ON THE SOUTH LINE OF SECTION 22, WHICH SAID POINT IS SITUATED NORTH 08°18'00" EAST, 1581.39 FEET FROM THE NORTHEAST CORNER OF SAID SECTION 22;

THENCE CONTINUING SOUTH 18°31'00" EAST, 5002.83 FEET TO HIGHWAY ENGINEER'S STATION P.C. 1602 + 31.06;

THENCE ALONG A CURVE CONCAVE TO THE SOUTHWEST, WITH A RADIUS OF 1458.18 FEET, A DISTANCE OF 948.33 FEET;

THENCE SOUTH 14°46'30" EAST, 4680.88 FEET TO HIGHWAY ENGINEER'S STATION P.C. 1558 + 70.09;

THENCE ALONG A CURVE CONCAVE TO THE WEST WITH A RADIUS OF 4297.18 FEET, A DISTANCE OF 808 FEET, MORE OR LESS, TO THE SOUTH LINE OF SECTION 34 OF SAID TOWNSHIP AND RANGE, AND THE TERMINATION OF THE CENTER LINE DESCRIBED HEREIN.

AREA #2:

BEGINNING AT THE SOUTHWEST CORNER OF SECTION 22, TOWNSHIP 17 NORTH, RANGE 2 WEST;

THENCE NORTH 68°18'00" EAST ALONG THE SOUTH LINE OF SAID SECTION, 1581.39 FEET;

THENCE NORTH 18°31'00" WEST, 784.58 FEET;

THENCE NORTH 70°29'00" EAST, 100 FEET TO A POINT ON THE EASTERLY LINE OF ABOVE DESCRIBED AREA #1 AND THE TRUE POINT OF BEGINNING;

THENCE CONTINUING NORTH 70°29'00" EAST, 70 FEET, MORE OR LESS, TO THE WESTERLY RIGHT OF WAY LINE OF EXISTING U.S. HIGHWAY 89;

THENCE SOUTHERLY ALONG SAID RIGHT OF WAY LINE TO THE EASTERLY LINE OF AREA #1, AS AFORSAID;

THENCE NORTH 18°31'00" WEST ALONG SAID EASTERLY LINE OF AREA #1 TO THE TRUE POINT OF BEGINNING.

AREA #3:

A STRIP OF LAND 20 FEET IN WIDTH SITUATED WITHIN THE WEST HALF OF SECTION 27, TOWNSHIP 17 NORTH, RANGE 2 WEST LYING ON THE EASTERLY SIDE OF, PARALLEL WITH AND IMMEDIATELY ADJACENT TO THE NEW EASTERLY RIGHT OF WAY LINE OF THE PRESCOTT-ASHFORD HIGHWAY BETWEEN HIGHWAY ENGINEER'S STATIONS 1823+00 AND 1830+00.

AREA #4:

A STRIP OF LAND 50 FEET IN WIDTH SITUATED WITHIN THE NORTHEAST QUARTER OF SECTION 34, TOWNSHIP 17 NORTH, RANGE 2 WEST LYING ON THE EASTERLY SIDE OF, PARALLEL WITH AND IMMEDIATELY ADJACENT TO THE NEW EASTERLY RIGHT OF WAY LINE OF THE PRESCOTT-ASHFORD HIGHWAY BETWEEN HIGHWAY ENGINEER'S STATIONS 1823+00 AND 1830+00.

AREA #5:

A STRIP OF LAND 50 FEET IN WIDTH SITUATED WITHIN THE SOUTHWEST QUARTER OF SECTION 34, TOWNSHIP 17 NORTH, RANGE 2 WEST LYING ON THE WESTERLY SIDE OF, PARALLEL WITH AND IMMEDIATELY ADJACENT TO THE NEW WESTERLY RIGHT OF WAY LINE OF THE PRESCOTT-ASHFORD HIGHWAY BETWEEN HIGHWAY ENGINEER'S STATIONS 1860+00 AND THE NORTH LINE OF SAID SOUTHWEST QUARTER.

AREA #6:

BEGINNING AT A POINT ON THE SOUTH LINE OF SECTION 22, TOWNSHIP 17 NORTH, RANGE 2 WEST, WHICH POINT BEARS NORTH 88°18'00" EAST, 1581.39 FEET FROM THE SOUTHWEST CORNER OF SAID SECTION 22;

THENCE NORTH 18°31'00" WEST, 878.45 FEET;

THENCE NORTH 70°29'00" EAST, 100 FEET TO THE TRUE POINT OF BEGINNING;

THENCE CONTINUING NORTH 70°29'00" EAST, 300 FEET;

THENCE NORTH 18°31'00" WEST, 300 FEET;

THENCE SOUTH 70°29'00" WEST, 300 FEET;

THENCE SOUTH 18°31'00" EAST, 300 FEET TO THE TRUE POINT OF BEGINNING.

PARCEL 7:

A PARCEL OF LAND SITUATED IN THE SOUTHWEST QUARTER OF THE SOUTHWEST QUARTER OF SECTION 34, TOWNSHIP 17 NORTH, RANGE 2 WEST BEING ALL OF THAT PORTION OF SAID SOUTHWEST QUARTER OF THE SOUTHWEST QUARTER LYING EASTERLY OF THE ONE HUNDRED FOOT RIGHT OF WAY FOR STATE HIGHWAY DESIGNATED AS U.S. HIGHWAY 89, DESCRIBED AS FOLLOWS:

BEGINNING AT THE SOUTHWEST CORNER OF SAID SECTION 34;

THENCE WESTERLY ALONG THE SOUTH LINE OF SAID SECTION A DISTANCE OF 556.98 FEET TO A POINT IN THE EASTERLY LINE OF SAID HIGHWAY RIGHT OF WAY;

THENCE NORTHWESTERLY ON SAID EASTERLY LINE ALONG A CURVE OF 2342.01 FOOT RADIUS, CONCAVE SOUTHWESTERLY, A DISTANCE OF 274.8 FEET TO A POINT, THE TANGENT TO SAID CURVE AT THE BEGINNING THEREOF MAKING A NORTHWESTERN ANGLE OF 81°58' WITH SAID SECTION LINE;

THENCE NORTHWESTERLY ON SAID EASTERLY LINE, ALONG A TANGENT TO SAID CURVE A DISTANCE OF 1144.0 FEET TO A POINT IN THE NORTH LINE OF SAID SOUTHWEST QUARTER OF THE SOUTHWEST QUARTER;

THENCE EASTERLY ALONG SAID NORTH LINE, MAKING A SOUTHEASTERN ANGLE OF 74°31' WITH SAID EASTERLY LINE OF THE HIGHWAY RIGHT OF WAY, A DISTANCE OF 917.8 FEET TO THE NORTHEAST CORNER OF SAID SOUTHWEST QUARTER OF THE SOUTHWEST QUARTER;

THENCE SOUTHERLY ALONG THE EAST LINE OF SAID SECTION 34, A DISTANCE OF 1384.0 FEET TO THE POINT OF BEGINNING.

TOGETHER WITH ALL IMPROVEMENT SITUATED THEREON.

PARCEL 8:

ALL THAT PORTION OF THE NORTHEAST QUARTER OF SECTION 28, TOWNSHIP 17 NORTH, RANGE 2 WEST OF THE GLA AND SALT RIVER BASE AND MERIDIAN, YAVAPAI COUNTY, ARIZONA, DESCRIBED AS FOLLOWS:

BEGINNING AT THE NORTHEAST CORNER OF SECTION 28, MARKED WITH A THREE-FOURTHS INCH IRON PIPE;

THENCE SOUTH 00°21'00" EAST, (BASIS OF BEARING) 2,588.40 FEET ALONG THE SECTION LINE TO A ONE-HALF INCH REBAR;

THENCE NORTH 87°15'00" WEST, 584.61 FEET TO A ONE-HALF INCH REBAR;

THENCE NORTH 05°02'34" WEST, 2,805.89 FEET ALONG AN OLD FENCE LINE TO A ONE-HALF INCH REBAR ON THE NORTH LINE OF SECTION 28;

THENCE SOUTH 87°28'00" EAST, 798.00 FEET TO THE TRUE POINT OF BEGINNING.

RESERVING UNTO THE GRANTOR A 50.00 FOOT EASEMENT RUNNING PARALLEL WITH AND ADJACENT TO THE NORTH LINE OF THE ABOVE DESCRIBED PROPERTY.

PARCEL 9:

ALL THAT PORTION OF THE NORTHWEST QUARTER OF SECTION 15, TOWNSHIP 17 NORTH, RANGE 2 WEST OF THE GLA AND SALT RIVER BASE AND MERIDIAN, YAVAPAI COUNTY, ARIZONA, DESCRIBED AS FOLLOWS:

BEGINNING AT THE NORTHWEST CORNER OF THE SECTION 15 MARKED WITH A TWO INCH IRON PIPE SET BY ATCHISON, TOPEKA AND SANTA FE RAIL ROAD AND WILLIAM CHEEK P.E. NO. 2368 IN 1902;

THENCE SOUTH 00°21'00" EAST, (BASIS OF BEARING) 2,588.40 FEET ALONG THE SECTION LINE TO A ONE-HALF INCH REBAR;

THENCE NORTH 87°15'00" WEST, 584.61 FEET TO A ONE-HALF INCH REBAR;

THENCE NORTH 05°02'34" WEST, 2,805.89 FEET ALONG AN OLD FENCE LINE TO A ONE-HALF INCH REBAR ON THE NORTH LINE OF SECTION 28;

THENCE SOUTH 87°28'00" EAST, 798.00 FEET TO THE TRUE POINT OF BEGINNING.

RESERVING UNTO THE GRANTOR A 50.00 FOOT EASEMENT RUNNING PARALLEL WITH AND ADJACENT TO THE NORTH LINE OF THE ABOVE DESCRIBED PROPERTY.

PARCEL 10:

ALL THAT PORTION OF THE NORTHWEST QUARTER OF SECTION 15, TOWNSHIP 17 NORTH, RANGE 2 WEST OF THE GLA AND SALT RIVER BASE AND MERIDIAN, YAVAPAI COUNTY, ARIZONA, DESCRIBED AS FOLLOWS:

BEGINNING AT THE NORTHWEST CORNER OF THE SECTION 15 MARKED WITH A TWO INCH IRON PIPE SET BY ATCHISON, TOPEKA AND SANTA FE RAIL ROAD AND WILLIAM CHEEK P.E. NO. 2368 IN 1902;

THENCE SOUTH 00°21'00" EAST, (BASIS OF BEARING) 2,588.40 FEET ALONG THE SECTION LINE TO A ONE-HALF INCH REBAR;

THENCE NORTH 87°15'00" WEST, 584.61 FEET TO A ONE-HALF INCH REBAR;

THENCE NORTH 05°02'34" WEST, 2,805.89 FEET ALONG AN OLD FENCE LINE TO A ONE-HALF INCH REBAR ON THE NORTH LINE OF SECTION 28;

THENCE SOUTH 87°28'00" EAST, 798.00 FEET TO THE POINT OF BEGINNING.

PARCEL 11:

ALL THAT PORTION OF THE SOUTHWEST QUARTER OF THE SOUTHWEST QUARTER OF SECTION 22, TOWNSHIP 17 NORTH, RANGE 2 WEST OF THE GLA AND SALT RIVER BASE AND MERIDIAN, YAVAPAI COUNTY, ARIZONA, DESCRIBED AS FOLLOWS:

BEGINNING AT THE SOUTHWEST CORNER OF SECTION 22 MARKED WITH A ONE AND ONE-HALF INCH IRON PIPE SET BY ATCHISON, TOPEKA AND SANTA FE RAILROAD AND WILLIAM CHEEK P.E. NO. 2368 IN 1902;

THENCE NORTH 02°02'18" EAST 23.07 FEET TO AN ATCHISON, TOPEKA AND SANTA FE RAILROAD BRASS CAP MONUMENT SET IN CONCRETE;

THENCE NORTH 01°00'35" EAST, 1348.98 TO AN ATCHISON, TOPEKA AND SANTA FE RAILROAD BRASS CAP MONUMENT SET IN CONCRETE;

THENCE SOUTH 83°07'38" WEST, 341.82 FEET TO AN ATCHISON, TOPEKA AND SANTA FE RAIL ROAD BRASS CAP MONUMENT SET IN CONCRETE AND THE TRUE POINT OF BEGINNING;

THENCE SOUTH 88°18'00" WEST, 418.80 FEET TO AN ATCHISON, TOPEKA AND SANTA FE RAIL ROAD BRASS CAP SET IN CONCRETE ON THE EASTERLY RIGHT-OF-WAY AT STATION 1798 + 46.7;

THENCE NORTH 18°15'45" WEST, 487.77 FEET ALONG THE RIGHT OF WAY TO AN ATCHISON, TOPEKA AND SANTA FE RAIL ROAD BRASS CAP MONUMENT SET IN CONCRETE;

THENCE NORTH 77°20'07" EAST, 823.13 FEET TO AN ATCHISON, TOPEKA AND SANTA FE RAIL ROAD BRASS CAP SET IN CONCRETE;

THENCE SOUTH 04°25'45" WEST, 574.08 FEET TO THE TRUE POINT OF BEGINNING.

PARCEL 12:

ALL THAT PORTION OF THE SOUTHWEST QUARTER OF THE SOUTHWEST QUARTER OF SECTION 22, TOWNSHIP 17 NORTH, RANGE 2 WEST OF THE GLA AND SALT RIVER BASE AND MERIDIAN, YAVAPAI COUNTY, ARIZONA, DESCRIBED AS FOLLOWS:

BEGINNING AT THE SOUTHWEST CORNER OF SECTION 22 MARKED WITH A ONE AND ONE-HALF INCH IRON PIPE SET BY ATCHISON, TOPEKA AND SANTA FE RAILROAD AND WILLIAM CHEEK P.E. NO. 2368 IN 1902;

THENCE NORTH 02°02'18" EAST 23.07 FEET TO AN ATCHISON, TOPEKA AND SANTA FE RAILROAD BRASS CAP MONUMENT SET IN CONCRETE;

THENCE NORTH 01°00'35" EAST, 1348.98 TO AN ATCHISON, TOPEKA AND SANTA FE RAILROAD BRASS CAP MONUMENT SET IN CONCRETE;

THENCE SOUTH 83°07'38" WEST, 341.82 FEET TO AN ATCHISON, TOPEKA AND SANTA FE RAIL ROAD BRASS CAP MONUMENT SET IN CONCRETE AND THE TRUE POINT OF BEGINNING;

THENCE SOUTH 88°18'00" WEST, 418.80 FEET TO AN ATCHISON, TOPEKA AND SANTA FE RAIL ROAD BRASS CAP SET IN CONCRETE ON THE EASTERLY RIGHT-OF-WAY AT STATION 1798 + 46.7;

THENCE NORTH 18°15'45" WEST, 487.77 FEET ALONG THE RIGHT OF WAY TO AN ATCHISON, TOPEKA AND SANTA FE RAIL ROAD BRASS CAP MONUMENT SET IN CONCRETE;

THENCE NORTH 77°20'07" EAST, 823.13 FEET TO AN ATCHISON, TOPEKA AND SANTA FE RAIL ROAD BRASS CAP SET IN CONCRETE;

THENCE SOUTH 04°25'45" WEST, 574.08 FEET TO THE TRUE POINT OF BEGINNING.

PARCEL 13:

ALL THAT PORTION OF THE SOUTHWEST QUARTER OF THE SOUTHWEST QUARTER OF SECTION 22, TOWNSHIP 17 NORTH, RANGE 2 WEST OF THE GLA AND SALT RIVER BASE AND MERIDIAN, YAVAPAI COUNTY, ARIZONA, DESCRIBED AS FOLLOWS:

BEGINNING AT THE SOUTHWEST CORNER OF SECTION 22 MARKED WITH A TWO INCH IRON PIPE SET BY ATCHISON, TOPEKA AND SANTA FE RAIL ROAD AND WILLIAM CHEEK P.E. NO. 2368 IN 1902;

THENCE SOUTH 87°31'41" EAST 1342.35 FEET ALONG THE SECTION LINE TO A POINT;

THENCE NORTH 00°42'27" WEST 1352.75 FEET TO AN ATCHISON, TOPEKA AND SANTA FE RAIL ROAD BRASS CAP MONUMENT SET IN CONCRETE;

THENCE NORTH 00°44'50" WEST 834.46 FEET TO AN ATCHISON, TOPEKA AND SANTA FE RAIL ROAD BRASS CAP MONUMENT AS SET IN CONCRETE ON THE WESTERLY RIGHT-OF-WAY OF THE ABANDONED RAILROAD;

THENCE NORTH 00°48'04" WEST 1559.80 FEET TO AN ATCHISON, TOPEKA AND SANTA FE RAIL ROAD BRASS CAP SET IN CONCRETE;

THENCE NORTH 85°16'50" WEST 988.77 FEET TO THE EASTERLY RIGHT-OF-WAY OF THE ABANDONED RAIL ROAD;

THENCE SOUTH 12°54'47" EAST 545.95 FEET ALONG RIGHT OF WAY TO THE B.C. OF A CURVE;

THENCE SOUTHEASTERLY 297.78 FEET ON THE RIGHT-OF-WAY ALONG A CURVE TO THE LEFT WITH A RADIUS OF 645.25 FEET AND A DELTA OF 28°28'23";

THENCE SOUTH 38°21'00" EAST 1191.31 FEET TO THE TRUE POINT OF BEGINNING.

PARCEL 14:

ALL THAT PORTION OF THE SOUTHWEST QUARTER OF THE SOUTHWEST QUARTER OF SECTION 28, TOWNSHIP 17 NORTH, RANGE 2 WEST OF THE GLA AND SALT RIVER BASE AND MERIDIAN, YAVAPAI COUNTY, ARIZONA, DESCRIBED AS THAT CERTAIN 5.84 ACRES PARCEL OF LAND DESCRIBED IN DEED DATED MARCH 18, 1930 FROM NELSON AND OLGA PRYOR PARTNERSHIP, RECORDED MARCH 25, 1930 IN BOOK 147 OF DEEDS, PAGE 583, IN THE YAVAPAI COUNTY RECORDER'S OFFICE, AMENDED AND DESCRIBED AS FOLLOWS:

BEGINNING AT THE SOUTHWEST CORNER OF SECTION 28 MARKED WITH A TWO INCH IRON PIPE SET BY ATCHISON, TOPEKA AND SANTA FE RAILROAD AND WILLIAM CHEEK P.E. NO. 2368 IN 1902;

THENCE SOUTH 87°31'41" EAST 1342.35 FEET ALONG THE SECTION LINE TO A POINT;

THENCE NORTH 00°42'27" WEST 1352.75 FEET TO AN ATCHISON, TOPEKA AND SANTA FE RAILROAD BRASS CAP MONUMENT SET IN CONCRETE AND THE TRUE POINT OF BEGINNING;

THENCE NORTH 00°44'50" WEST, 834.46 FEET TO AN ATCHISON, TOPEKA AND SANTA FE RAILROAD BRASS CAP SET IN CONCRETE ON THE WESTERLY RIGHT-OF-WAY OF THE ABANDONED RAILROAD;


THENCE NORTH 00°48'04" WEST, 1559.80 FEET TO AN ATCHISON, TOPEKA AND SANTA FE RAILROAD BRASS CAP SET IN CONCRETE;

THENCE SOUTH 12°54'47" EAST 545.95 FEET ALONG RIGHT-OF-WAY TO A POINT;


THENCE SOUTHEASTERLY 297.78 FEET ON THE RIGHT-OF-WAY ALONG A CURVE TO THE RIGHT WITH A RADIUS OF 645.25 FEET AND A DELTA OF 28°28'23";

THENCE SOUTH 38°21'00" EAST, 1191.31 FEET TO THE TRUE POINT OF BEGINNING.


PARCEL 15:</

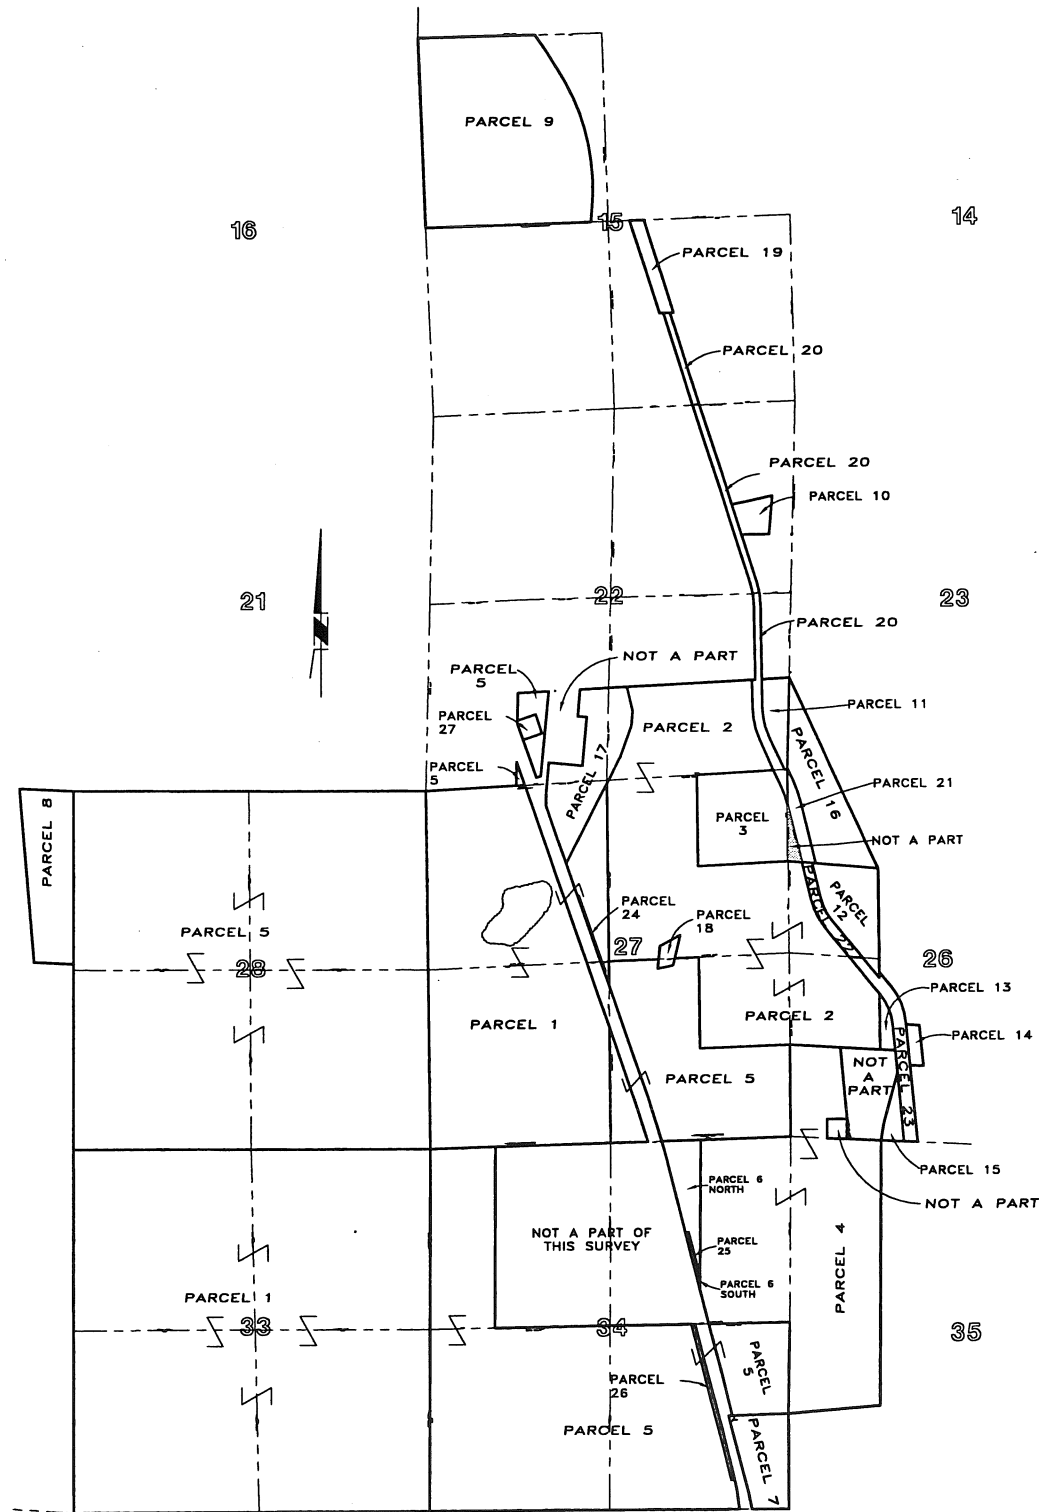

PARCEL MAP
N.T.S.

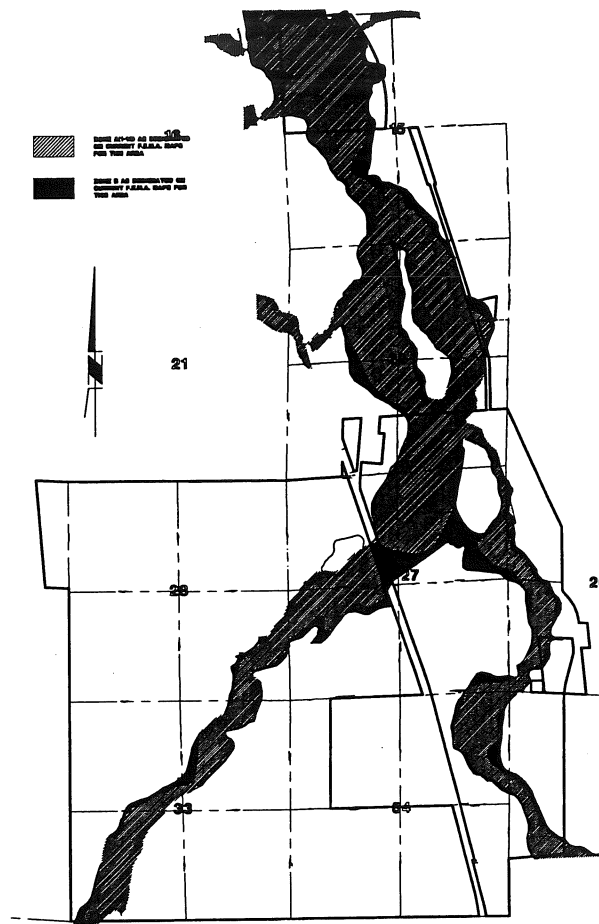

F.E.M.A. FLOODZONE KEY MAP
N.T.S.

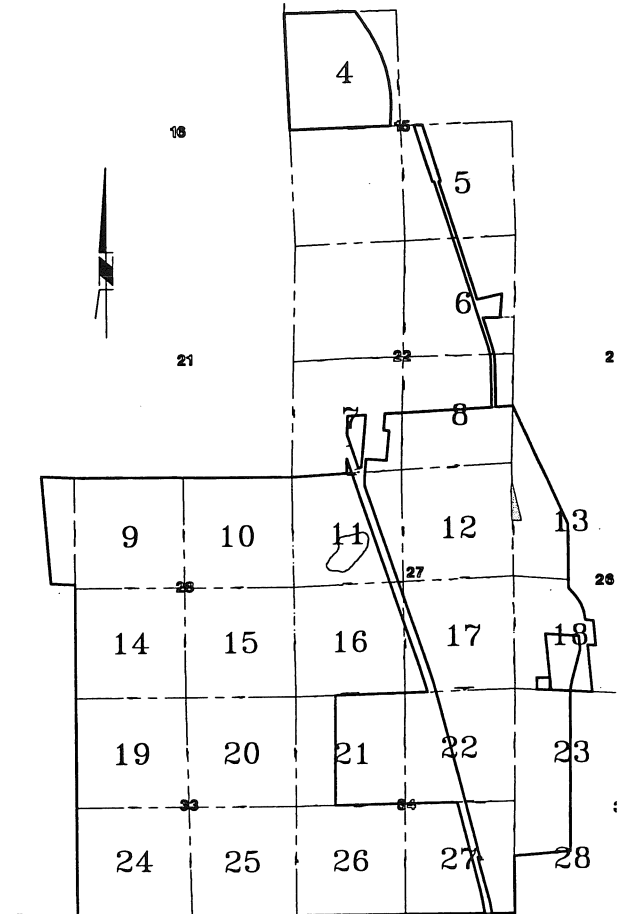

SHEET MAP
N.T.S.

PARCEL AREA TABLE

PARCEL	AREA (SQ. FT.)	ACRES
TOTAL AREA	133,091,934	3055.3704
P1*	41,818,242	960.0147
P2	12,330,273	283.0641
P3	1,794,461	41.1952
P4*	10,041,708	230.5259
P5*	49,425,716	1134.6583
P6*	608,724	13.9744
P7	1,003,677	23.0413
P8	1,786,321	41.0083
P9	6,450,483	148.0827
P10	569,723	12.9425
P11	406,428	9.3303
P12	1,036,257	23.8088
P13	1,349,629	30.8447
P14	120,739	2.7718
P15	185,139	4.2502
P16	1,549,790	35.4865
P17	1,628,478	37.3847
P18	287,530	6.6008
P19	827,997	19.0082
P20	246,029	5.6552
P21	245,001	5.6245
P22	574,079	13.1790
P23	24,000	0.5510
P24	35,000	0.8035
P25	118,084	2.7108
P26	89,659	2.0583
P27	89,659	2.0583
WELLS PARCEL	82,982	1.9050

* INDICATES PARCELS WHICH HAVE BEEN DIVIDED INTO SUB-PARCELS AND THE SUMMARY OF THE SUBDIVISIONS IS SHOWN ON A SEPARATE TABLE ON THIS PAGE.

SUB-PARCEL AREA TABLE

PARCEL	SUB-PARCEL	AREA (SQ. FT.)	ACRES
P1	P1-SEC27-E	41,818,242	960.0147
P1	P1-SEC27-W	12,330,273	283.0641
P1	P1-SEC27-S	1,794,461	41.1952
P4	P4-MAJOR	10,041,708	230.5259
P4	P4-MINOR	10,041,708	230.5259
P5	P5-SEC22-N	49,425,716	1134.6583
P5	P5-SEC22-S	49,425,716	1134.6583
P6	P6-NORTH	608,724	13.9744
P6	P6-SOUTH	608,724	13.9744

PLANNING ■ DESIGN ■ CONSTRUCTION

RBF

CONSULTING

1"= 100'

19605 NORTH 28th AVENUE, SUITE 100
PHOENIX, ARIZONA 85035-7550
602.467.2200 • FAX 602.467.2201 • WWW.RBF.COM

BASE CAPITAL
BOND RANCH AT DEL RIO SPRINGS
A.L.T.A./A.S.C.M. LAND TITLE SURVEY

28891
BRENT J. SMITH
REGISTERED LAND SURVEYOR
STATE OF ARIZONA


ORIGINAL PLAN DATE
10/23/2000

LATEST REVISION DATE

SHEET NUMBER
3 - 28

45-100870

HAZARDOUS WASTE REMEDIATION PROJECT 10/28/05 3:41 PM

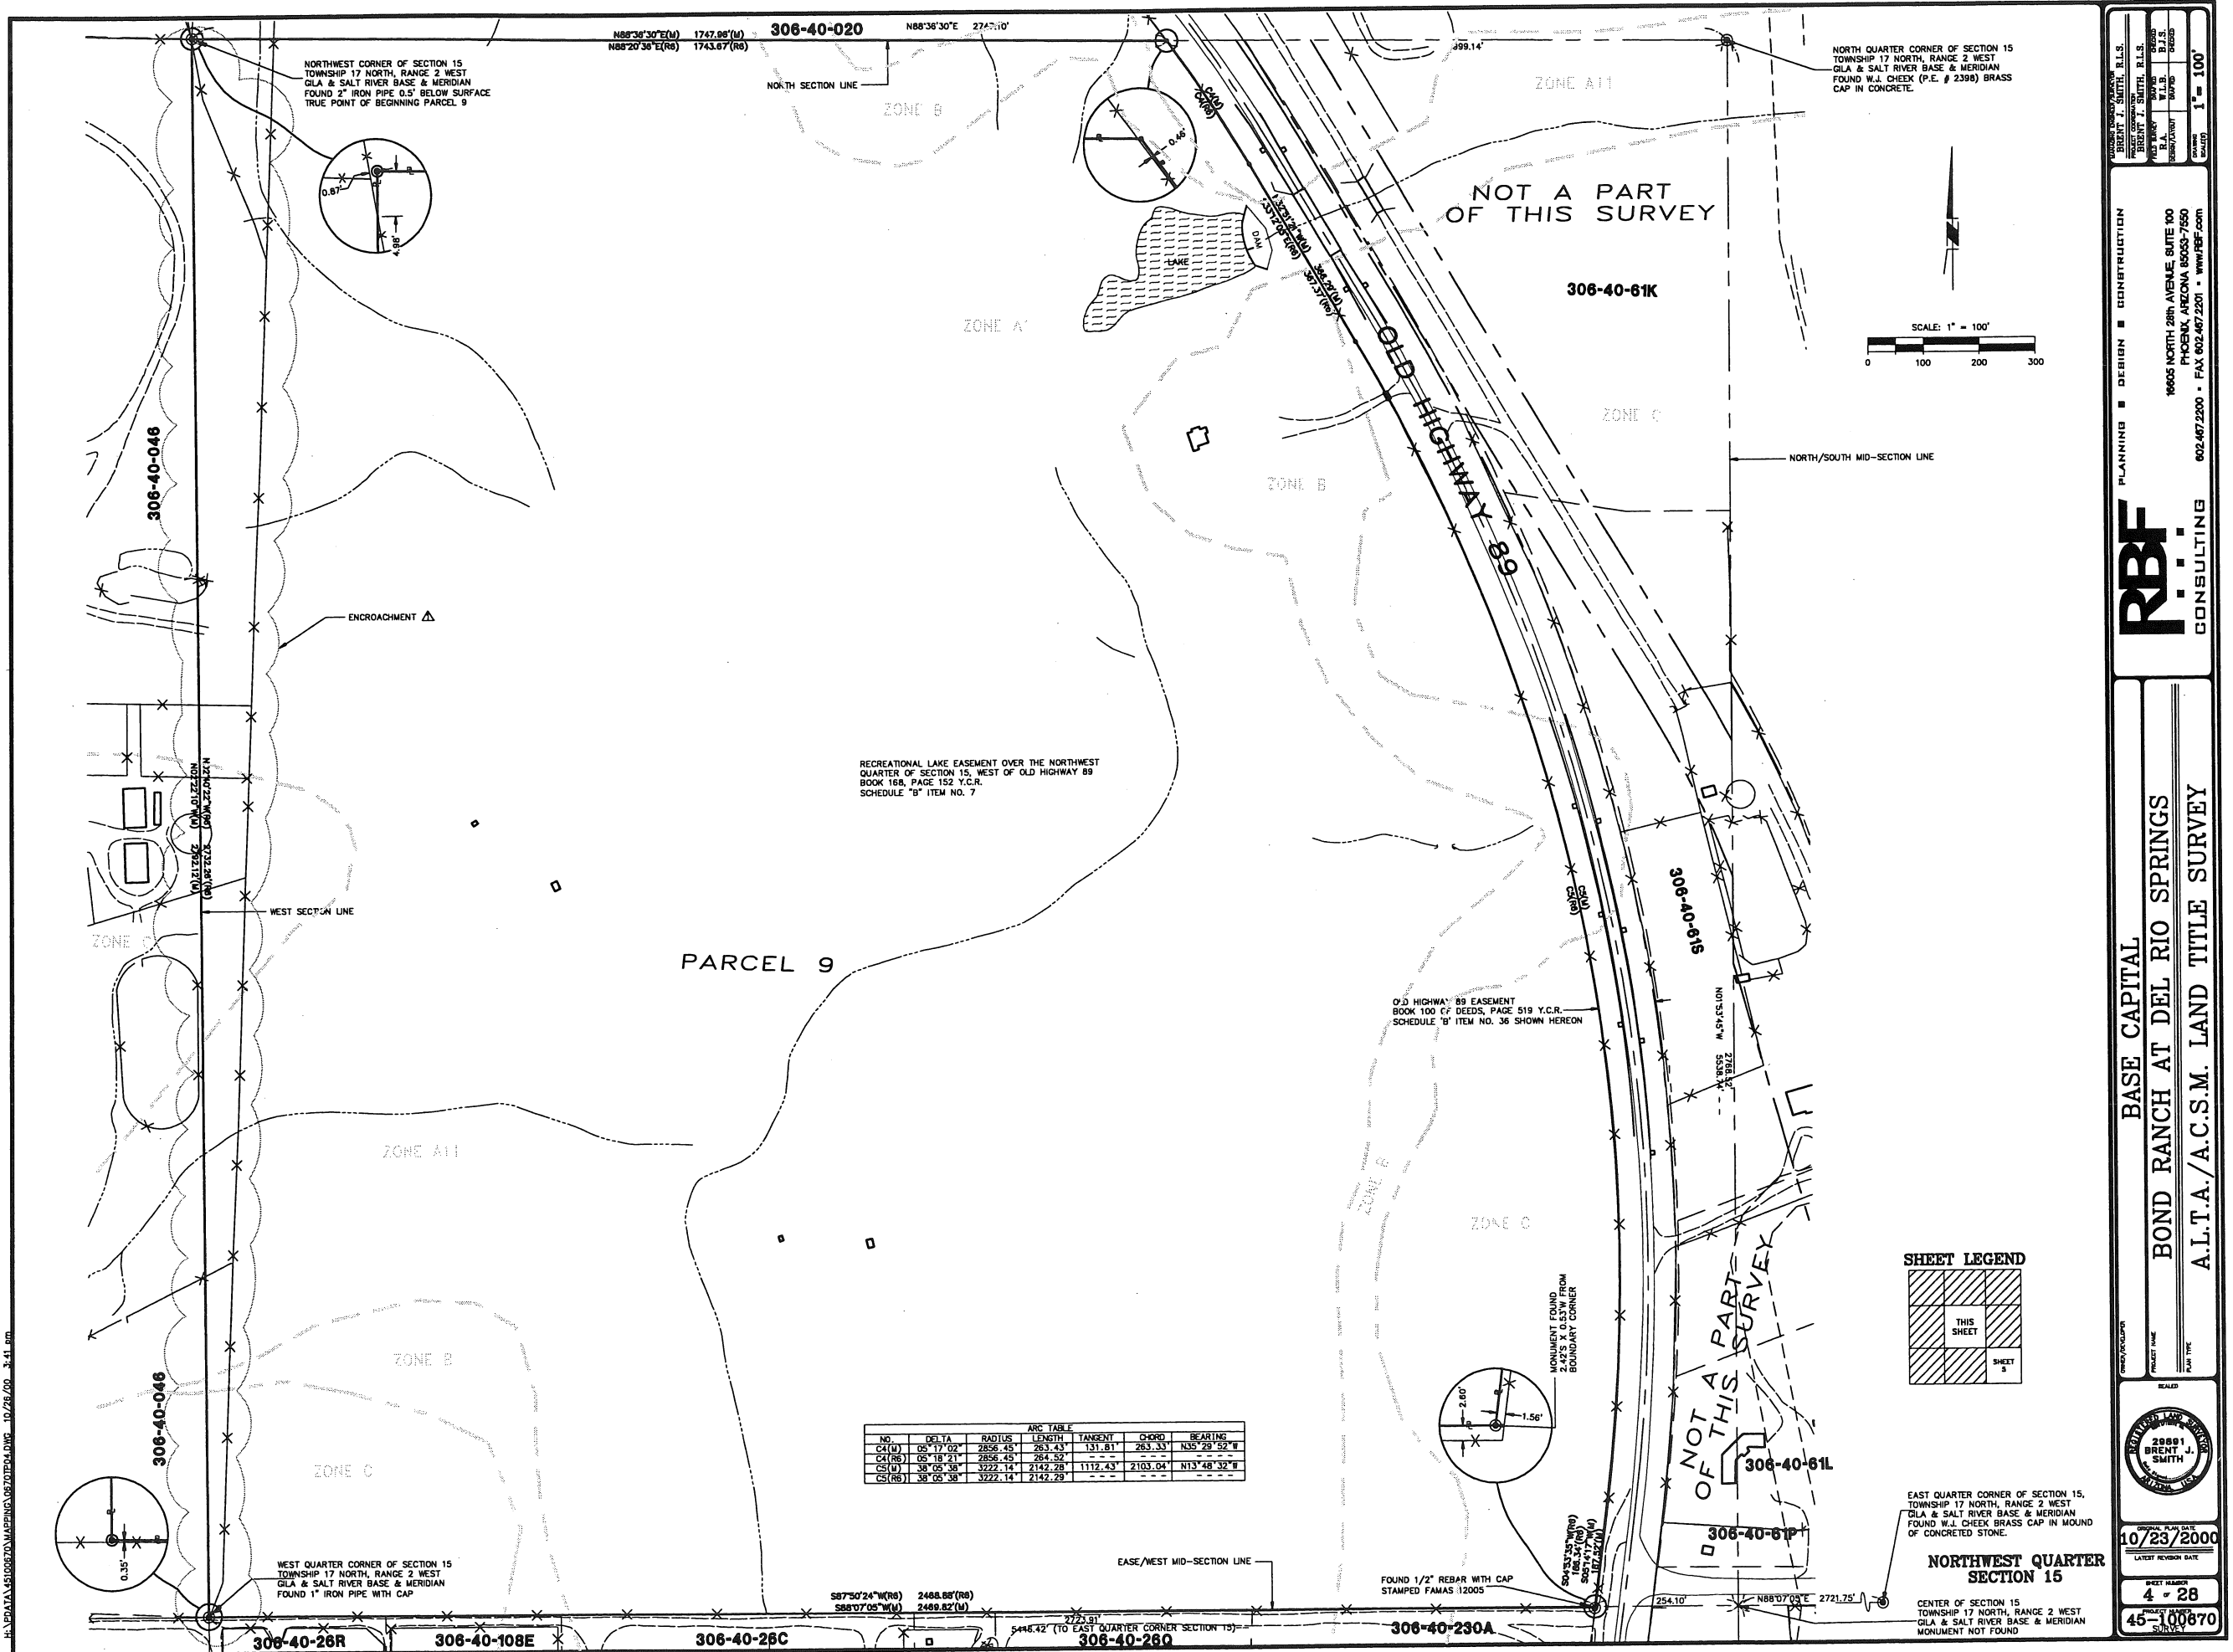

ARC TABLE						
NO.	DEG.	RADIUS	LENGTH	TANGENT	CHORD	BEARING
C4(U)	05° 17' 02"	2856.45	263.43	131.81	263.33	N85° 28' 52" W
C4(R)	05° 18' 21"	2856.45	264.52	-	-	-
C5(U)	38° 05' 38"	3222.14	2142.28	1112.43	2103.04	N13° 48' 32" W
C5(R)	38° 05' 38"	3222.14	2142.28	-	-	-

PLANNING ■ DESIGN ■ CONSTRUCTION

RBF

CONSULTING

BASE CAPITAL

BOND RANCH AT DEL RIO SPRINGS

A.I.T.A./A.C.S.M. LAND TITLE SURVEY

PROJECT NAME

PROJECT NO.

DATE

SCALE

1" = 100'

28801


BRENT J. SMITH

10/23/2000

4 = 28

45100870

H:\DATA\GIS\GIS\DRAWING\0870705.DWG 10/26/00 3:42 PM

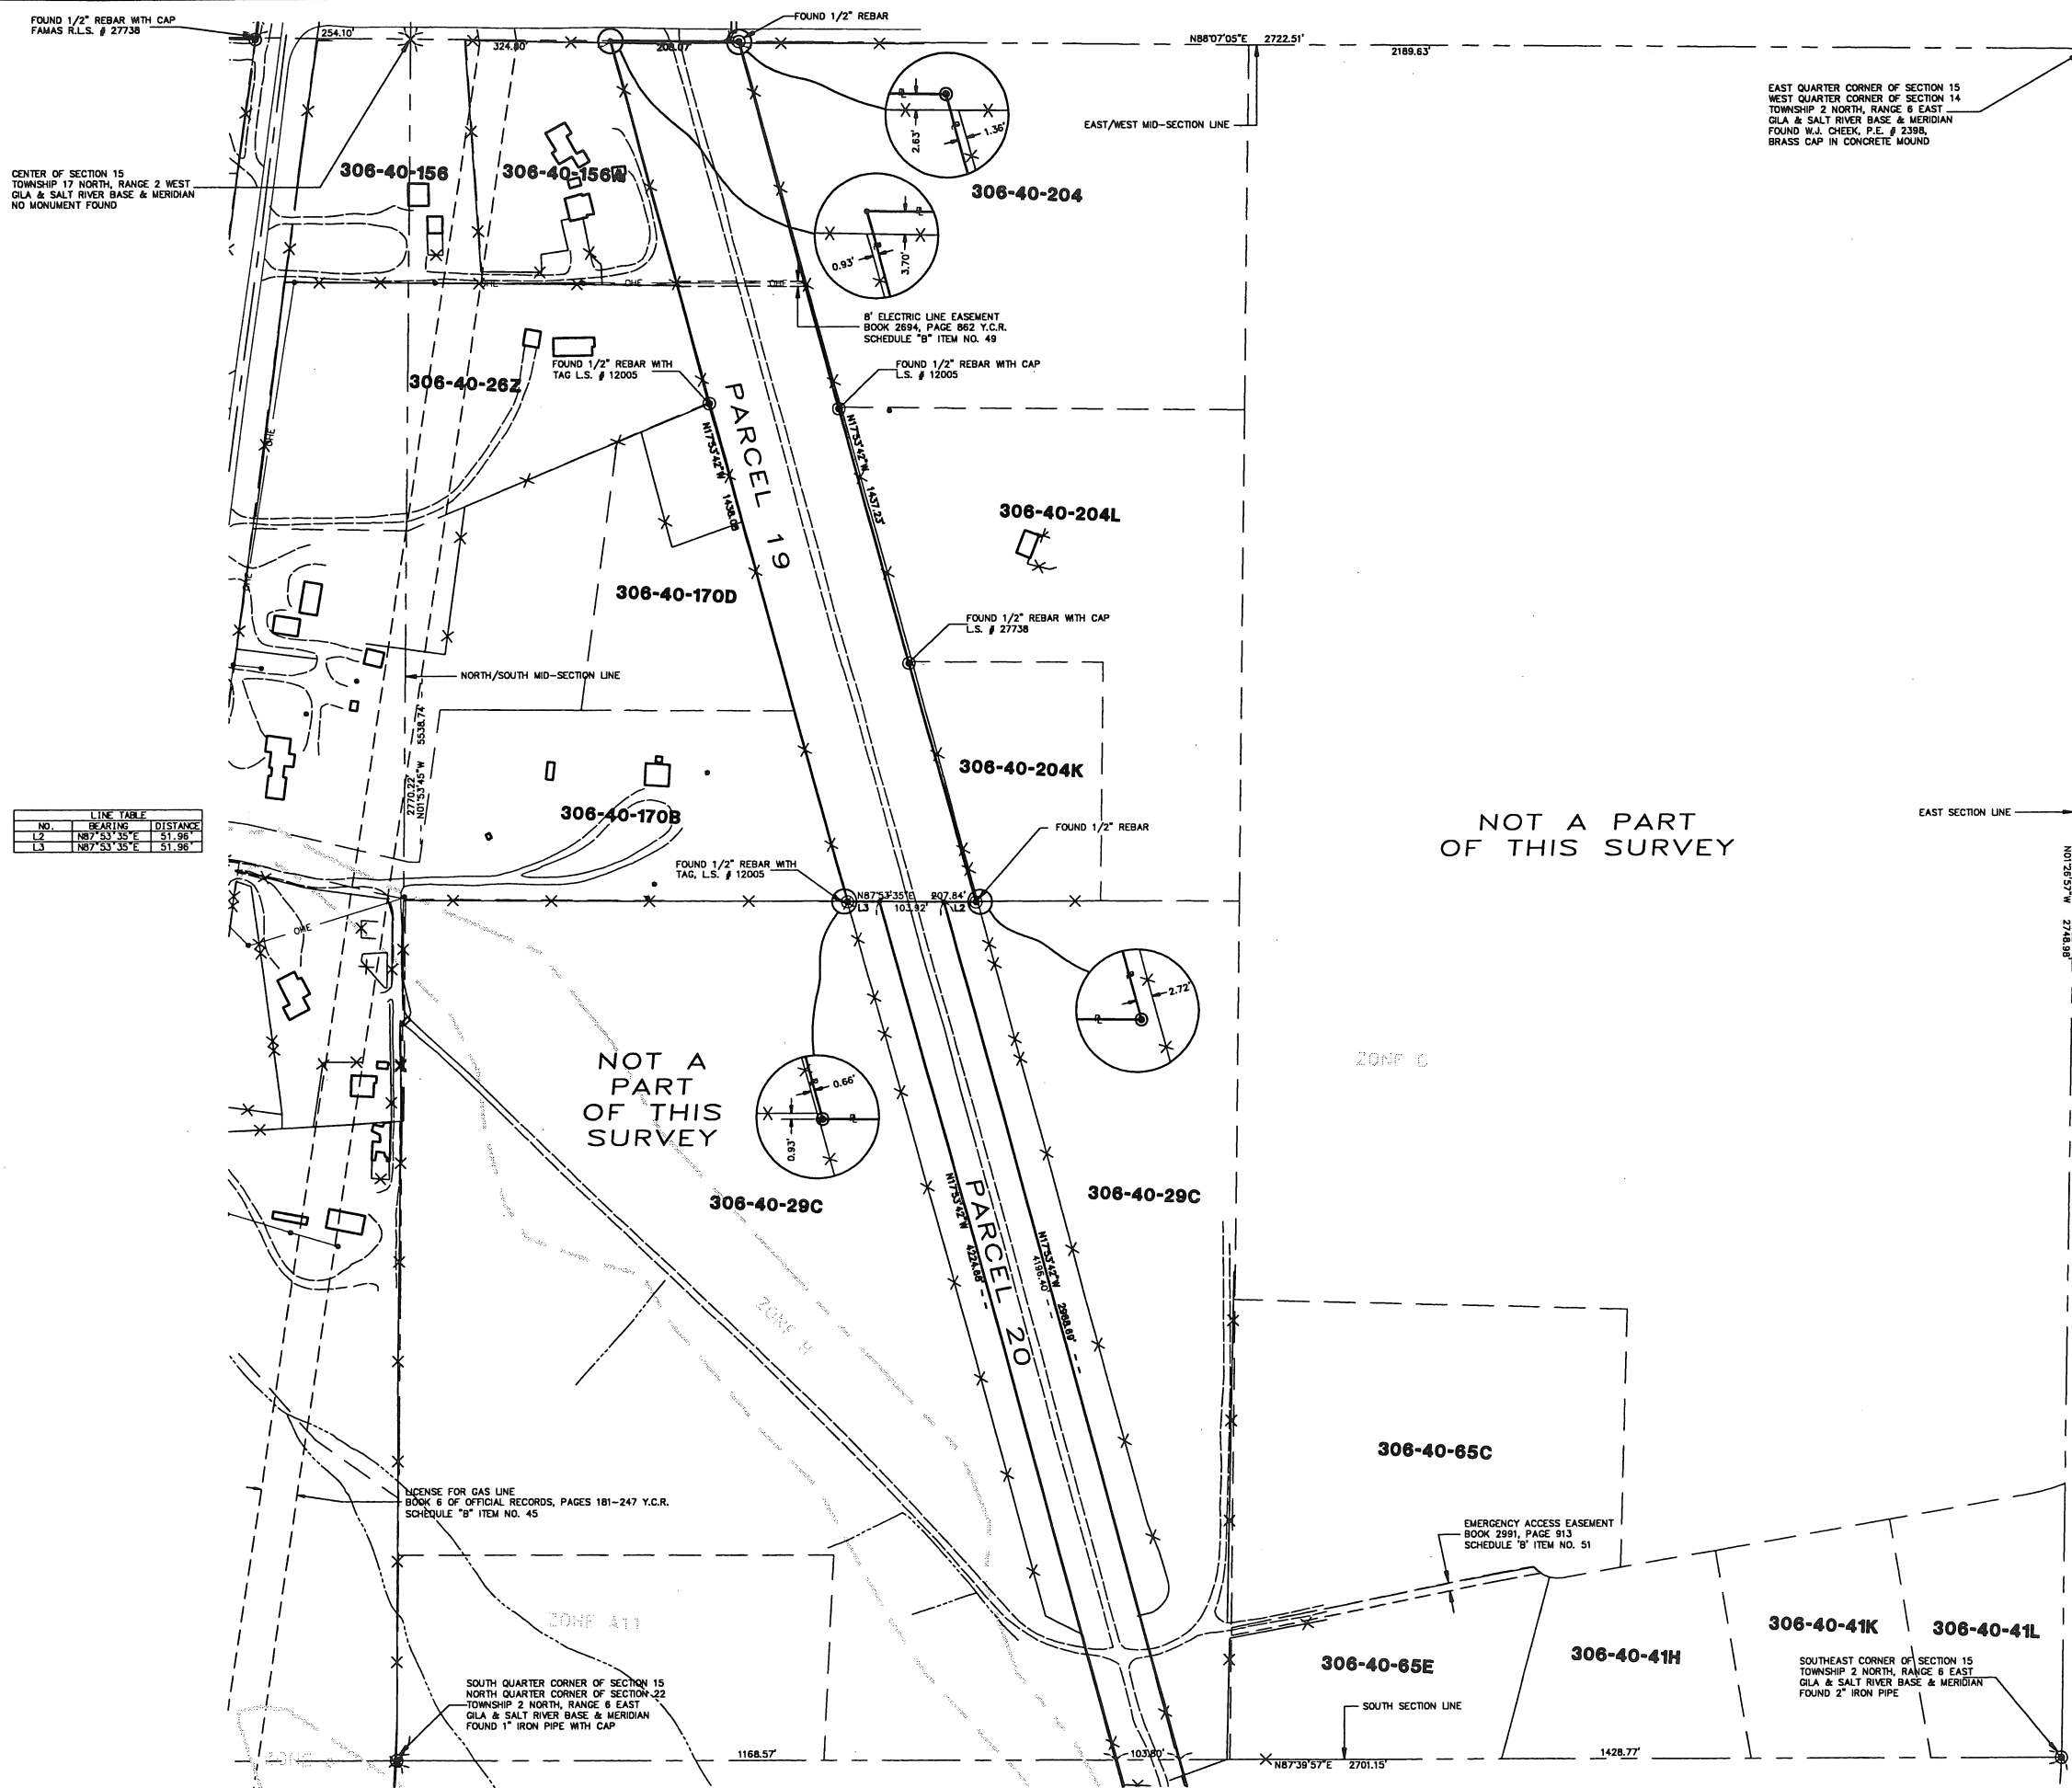

LINE TABLE		
NO.	BEARING	DISTANCE
L2	N87°53'35"E	51.96'
L3	N87°53'35"E	51.96'

SHEET LEGEND		
SHEET 4		
THIS SHEET		
SHEET 6		

SOUTHEAST QUARTER
SECTION 15

PROJECT NO. 28891

PROJECT NAME

PROJECT TYPE

OWNER/CLIENT

DATE

SCALE

PLANNING

DESIGN

CONSTRUCTION

RBF

CONSULTING

BASE CAPITAL

BOND RANCH AT DEL RIO SPRINGS

A.L.T.A./A.C.S.M. LAND TITLE SURVEY

28891

BRENT J. SMITH

REGISTERED LAND SURVEYOR

ORIGINAL PLAN DATE

10/23/2000

LATEST REVISION DATE

SHEET NUMBER

5 OF 28

PROJECT NUMBER

45-100870

SURVEY

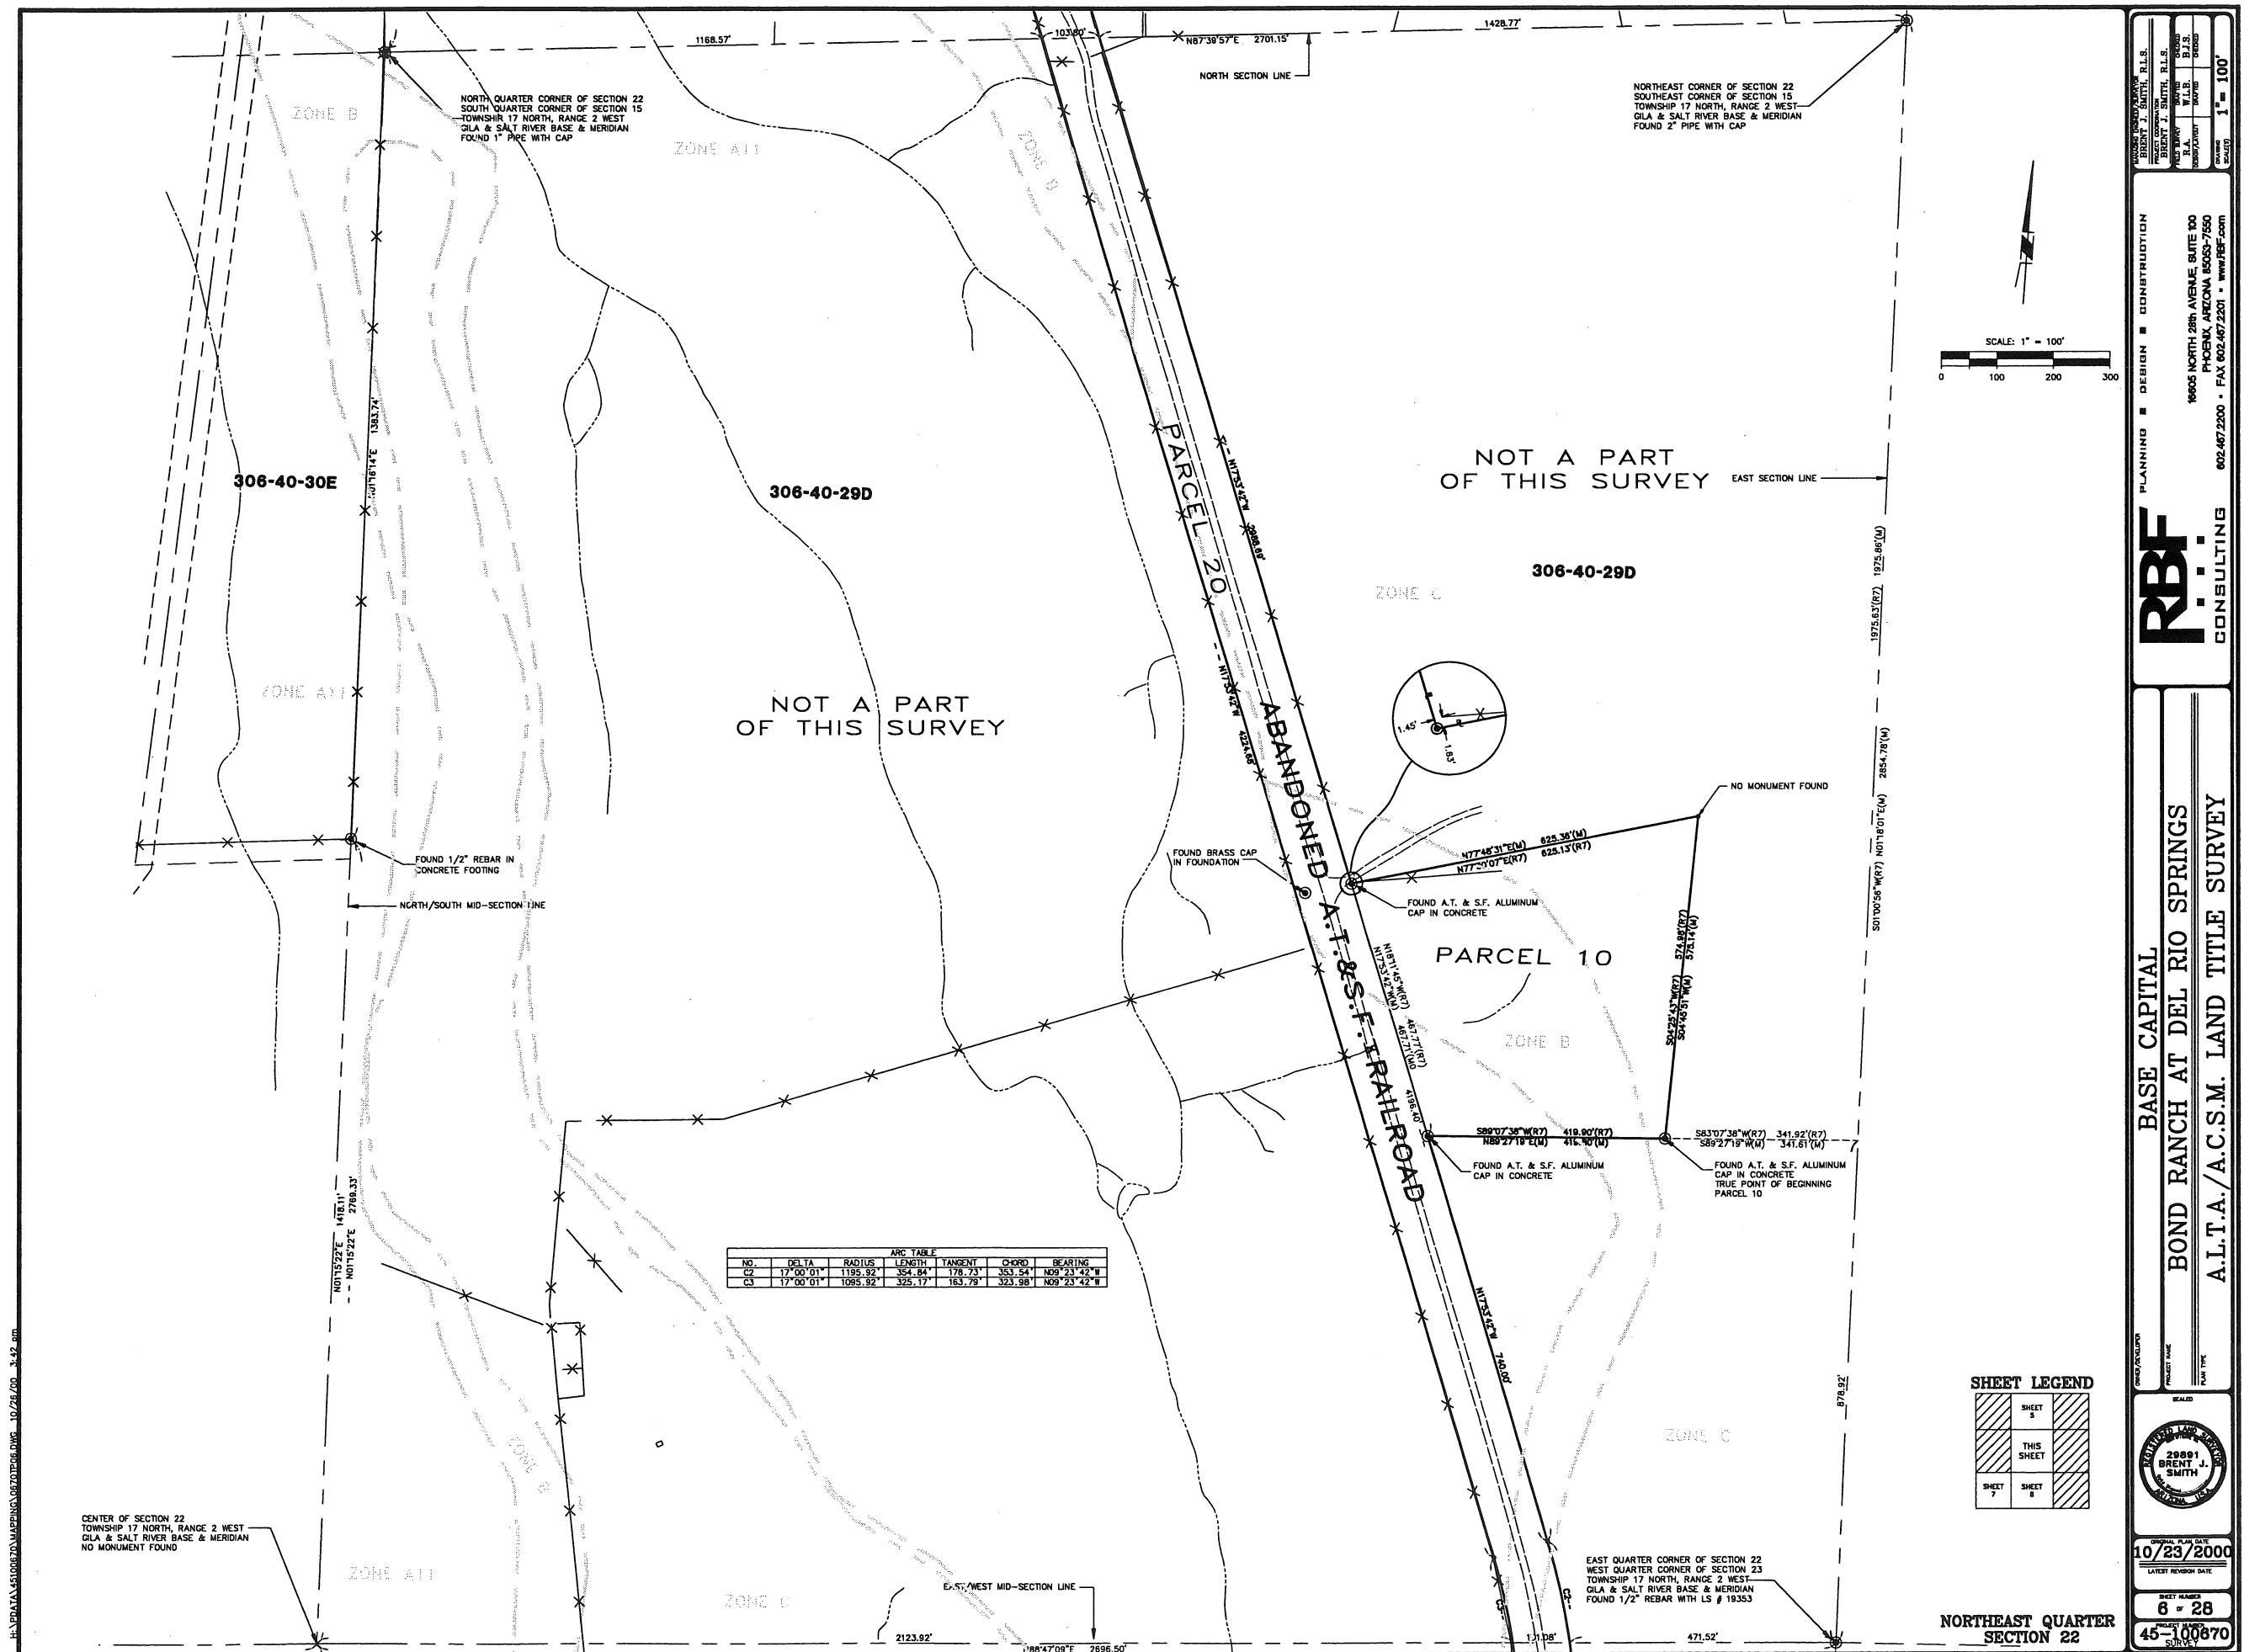


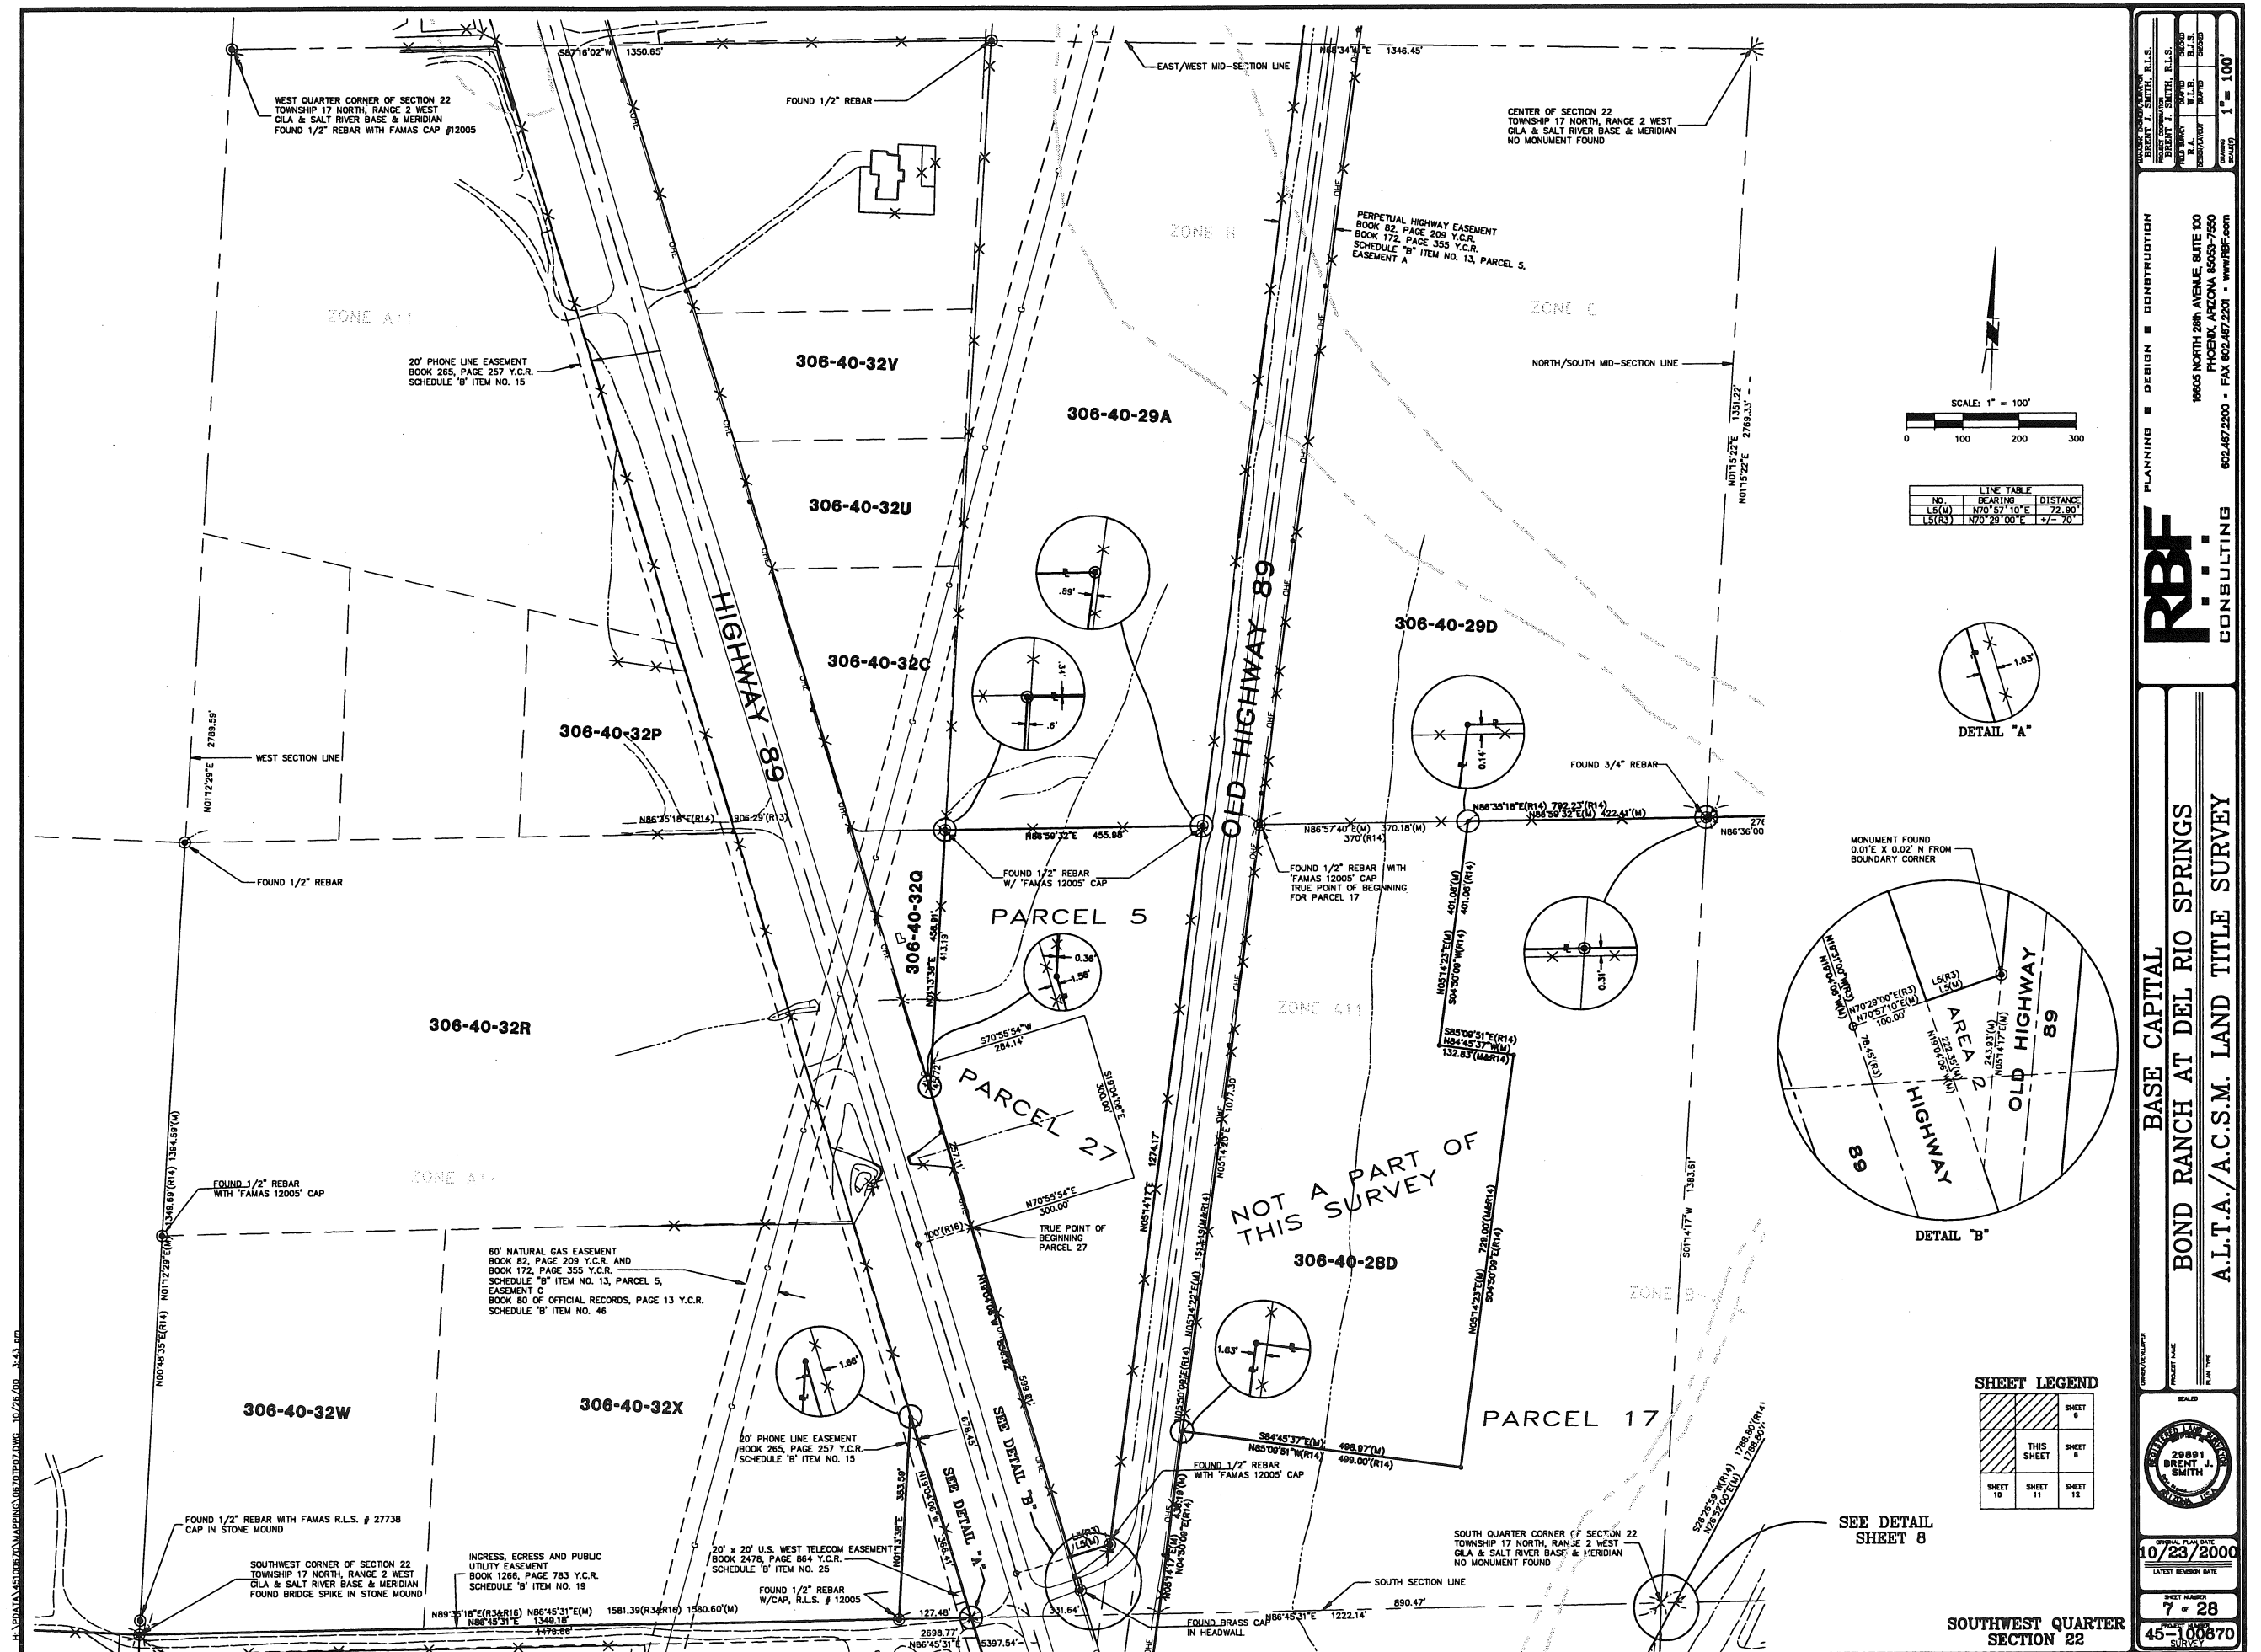

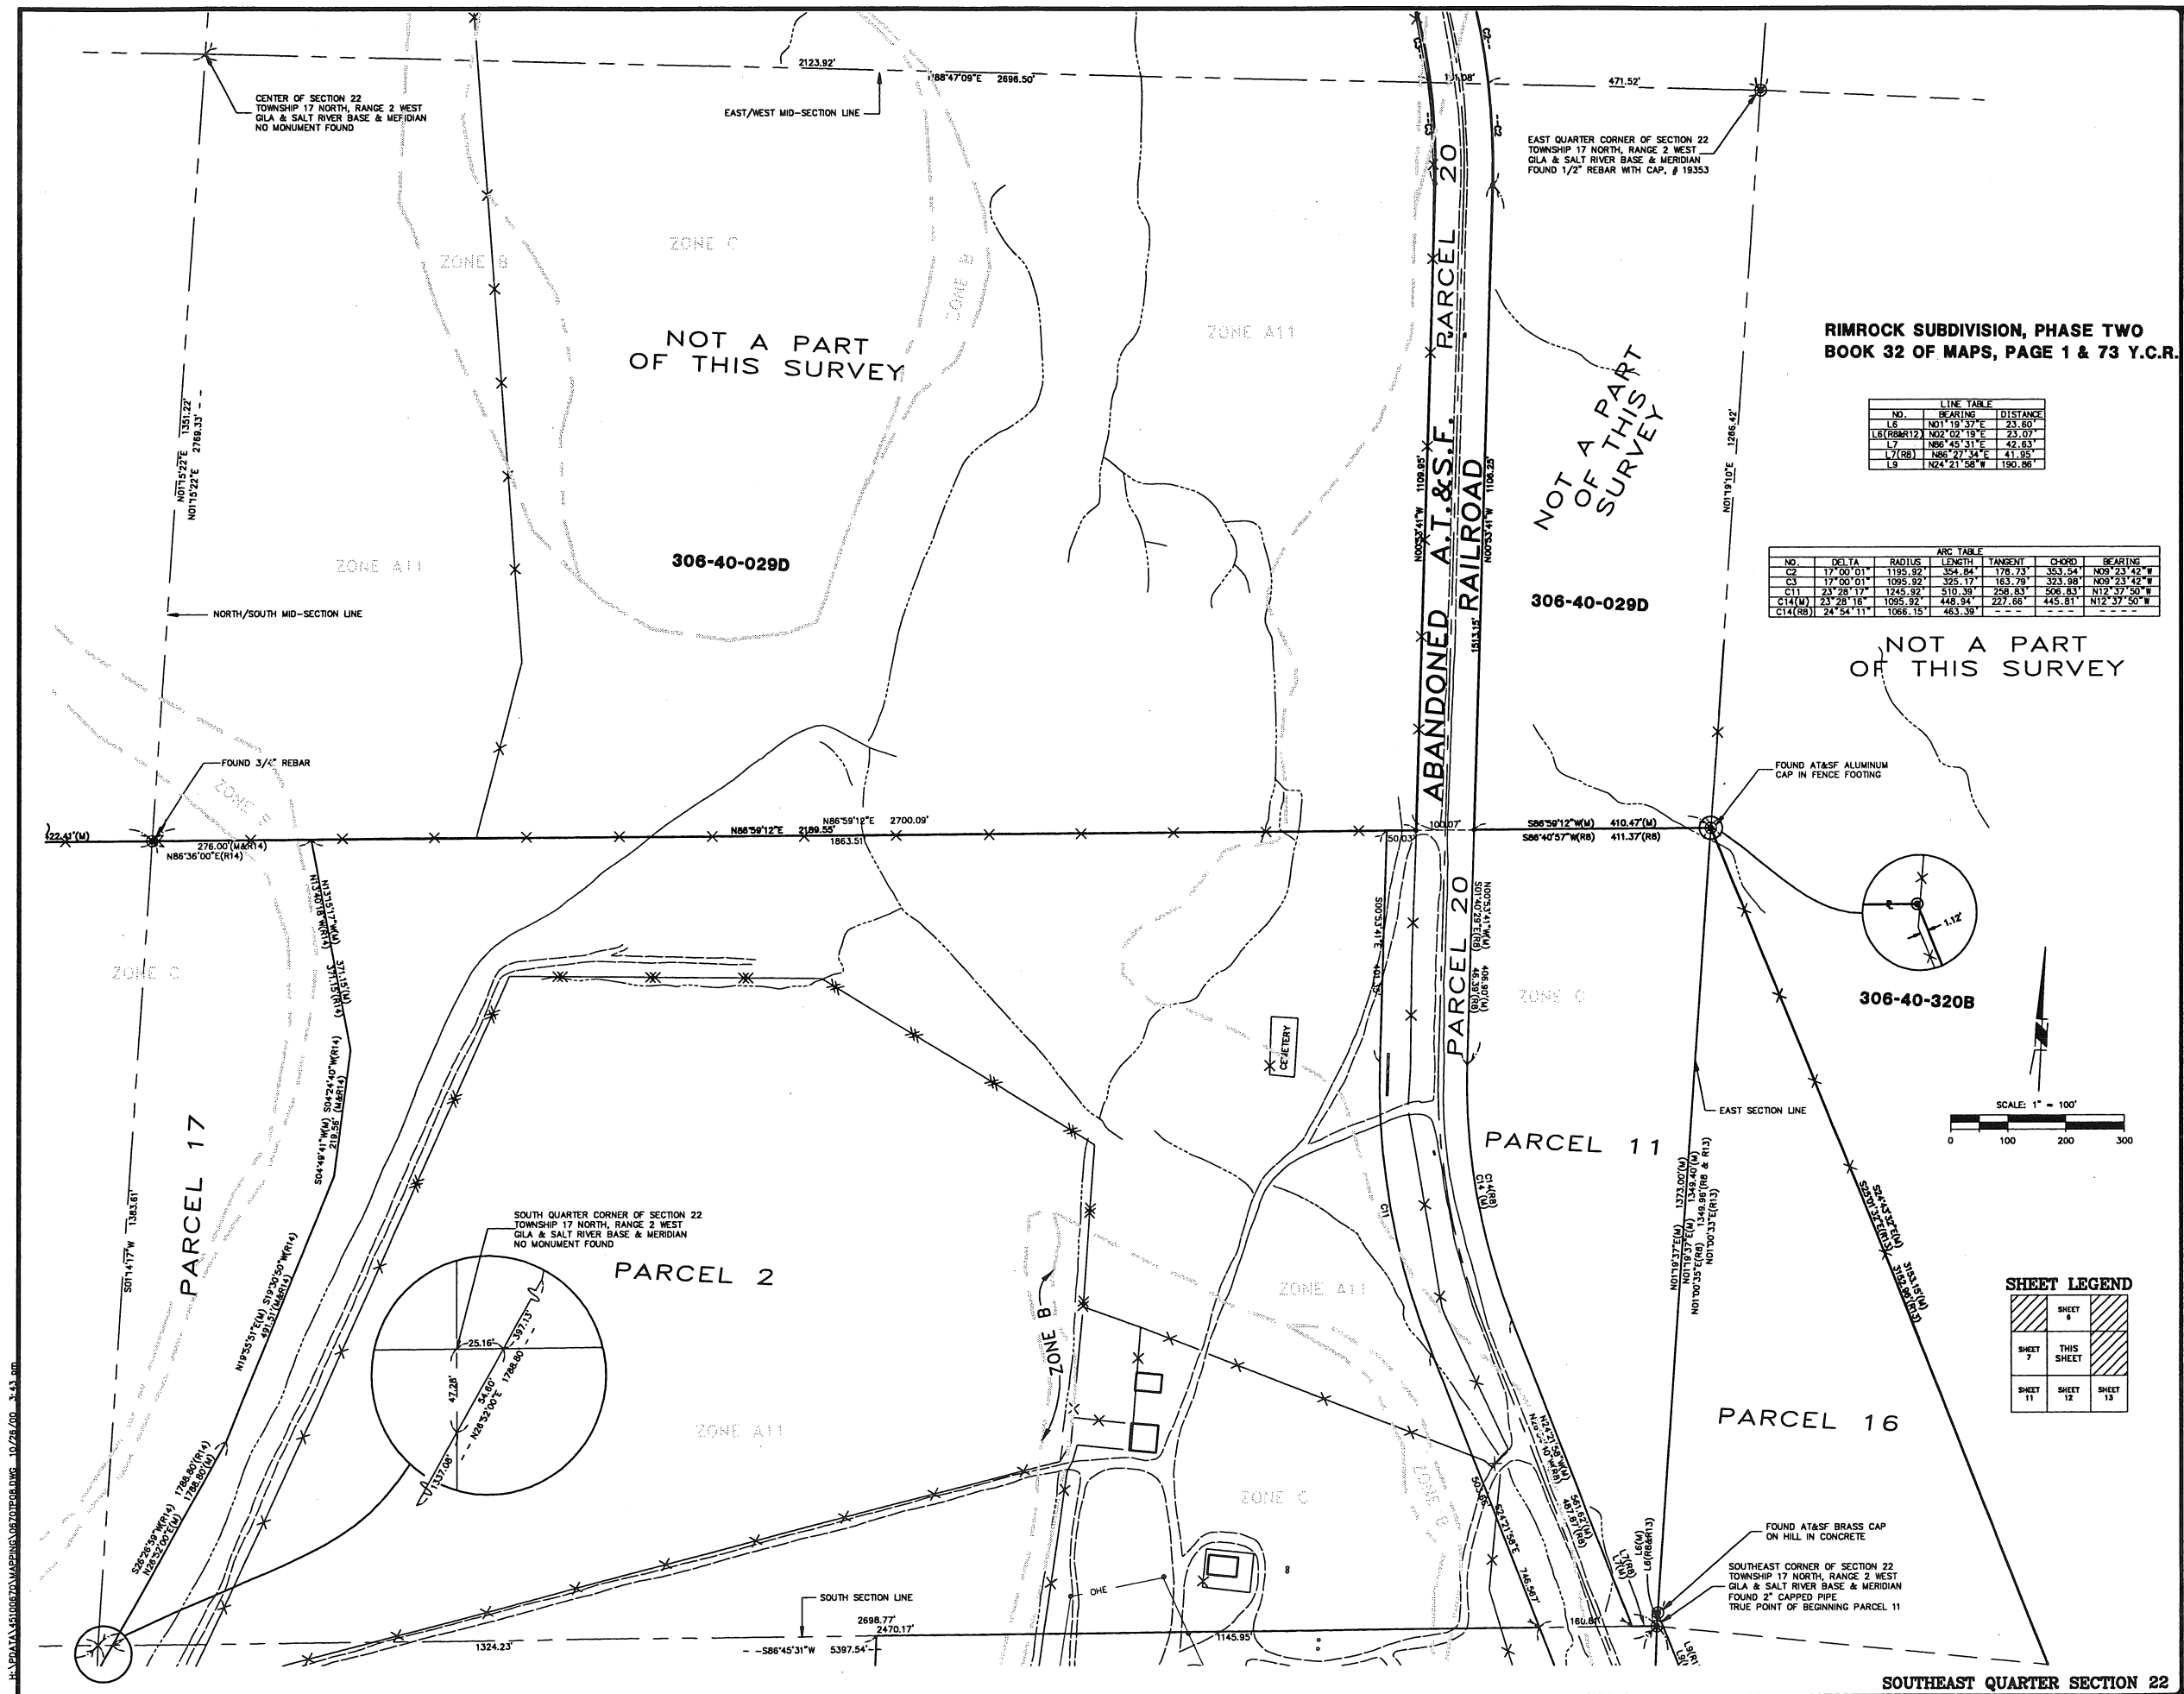

MAP DATA: 5106070, MAPPING: 06/20/2010, 10/23/2000, 3.45 AM

CENTER OF SECTION 28
TOWNSHIP 17 NORTH, RANGE 2 WEST
GLA & SALT RIVER BASE & MERIDIAN
MONUMENT NOT FOUND

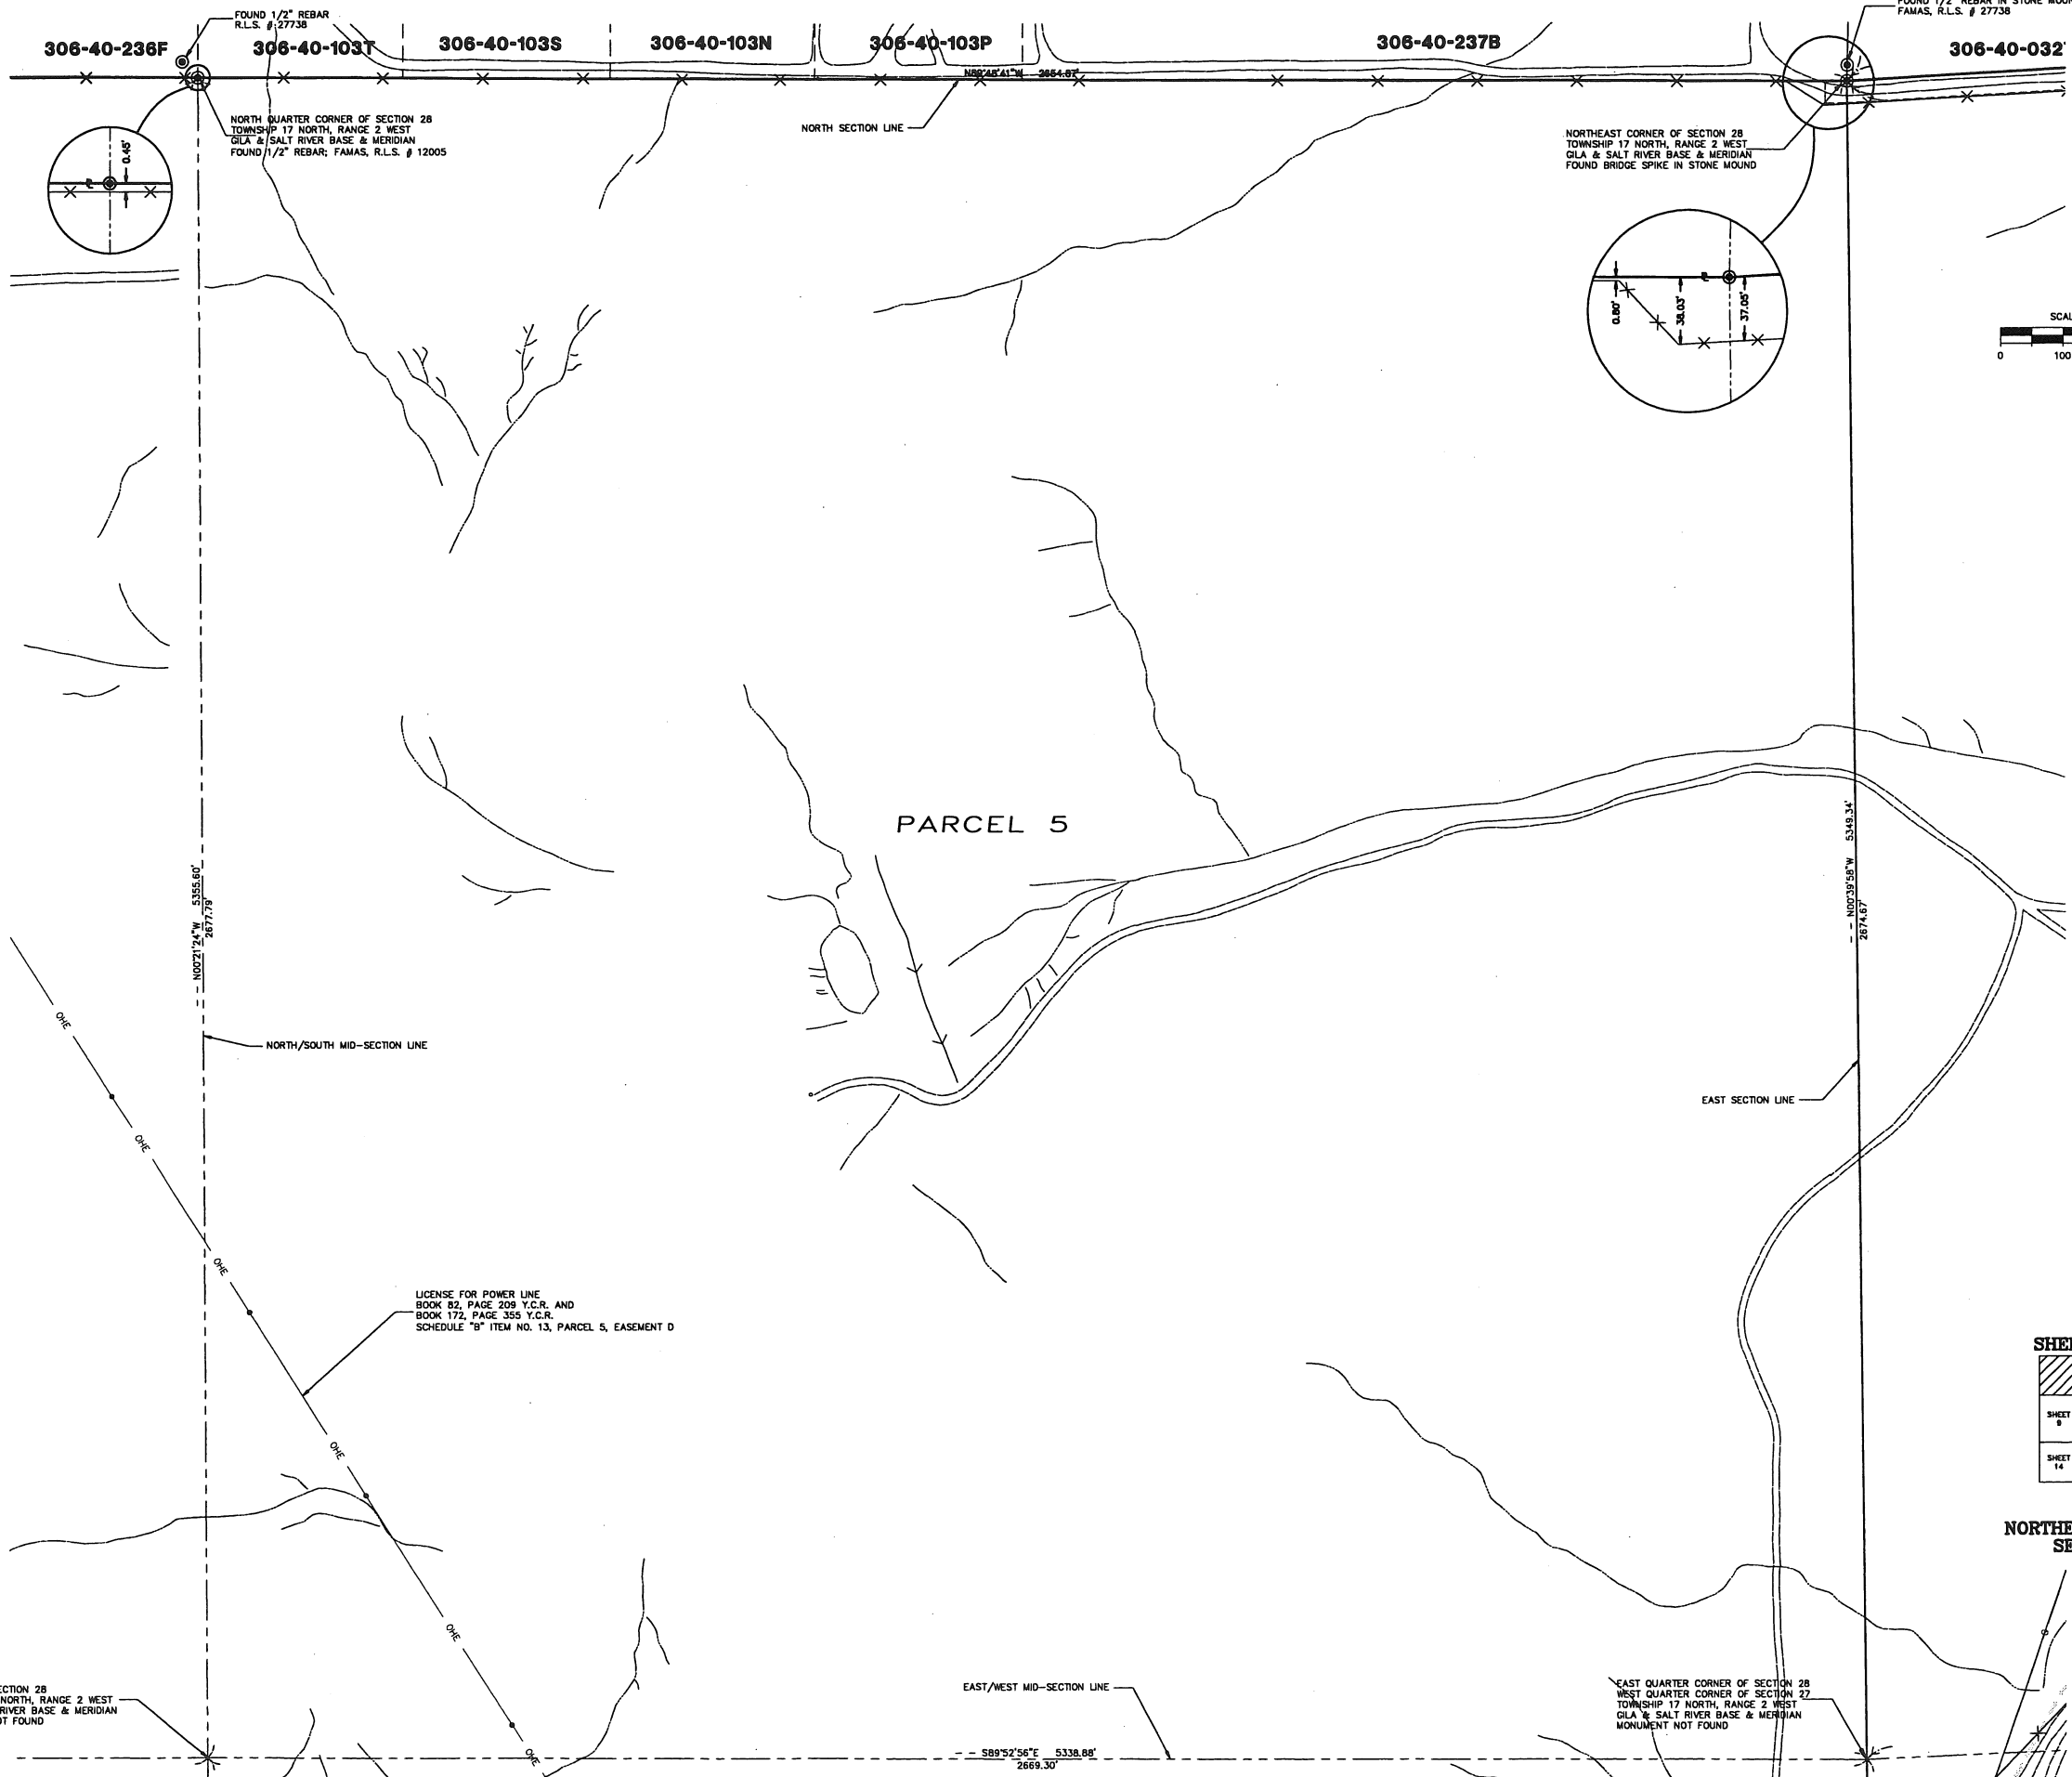

SHEET LEGEND

SHEET 9	THIS SHEET	SHEET 11
SHEET 14	SHEET 15	SHEET 16

NORTHEAST QUARTER
SECTION 28

OWNER/DEVELOPER
BRENT J. SMITH, R.L.S.

PROJECT NAME
BASE CAPITAL
BOND RANCH AT DEL RIO SPRINGS
A.L.T.A./A.C.S.M. LAND TITLE SURVEY

PROJECT NUMBER
10 - 28

PROJECT MAPS
45-100870

DESIGNER
BRENT J. SMITH, R.L.S.

DATE
10/23/2000

DATE
10/23/2000

DATE
10/23/2000

PLANNING

DESIGN


CONSTRUCTION


16605 NORTH 28th AVENUE, SUITE 100
PHOENIX, ARIZONA 85032-7550
602.467.2200 • FAX 602.467.2201 • WWW.PJSP.COM

CONSULTING

RBF

2000
BRENT J. SMITH
REGISTERED LAND SURVEYOR
STATE OF ARIZONA

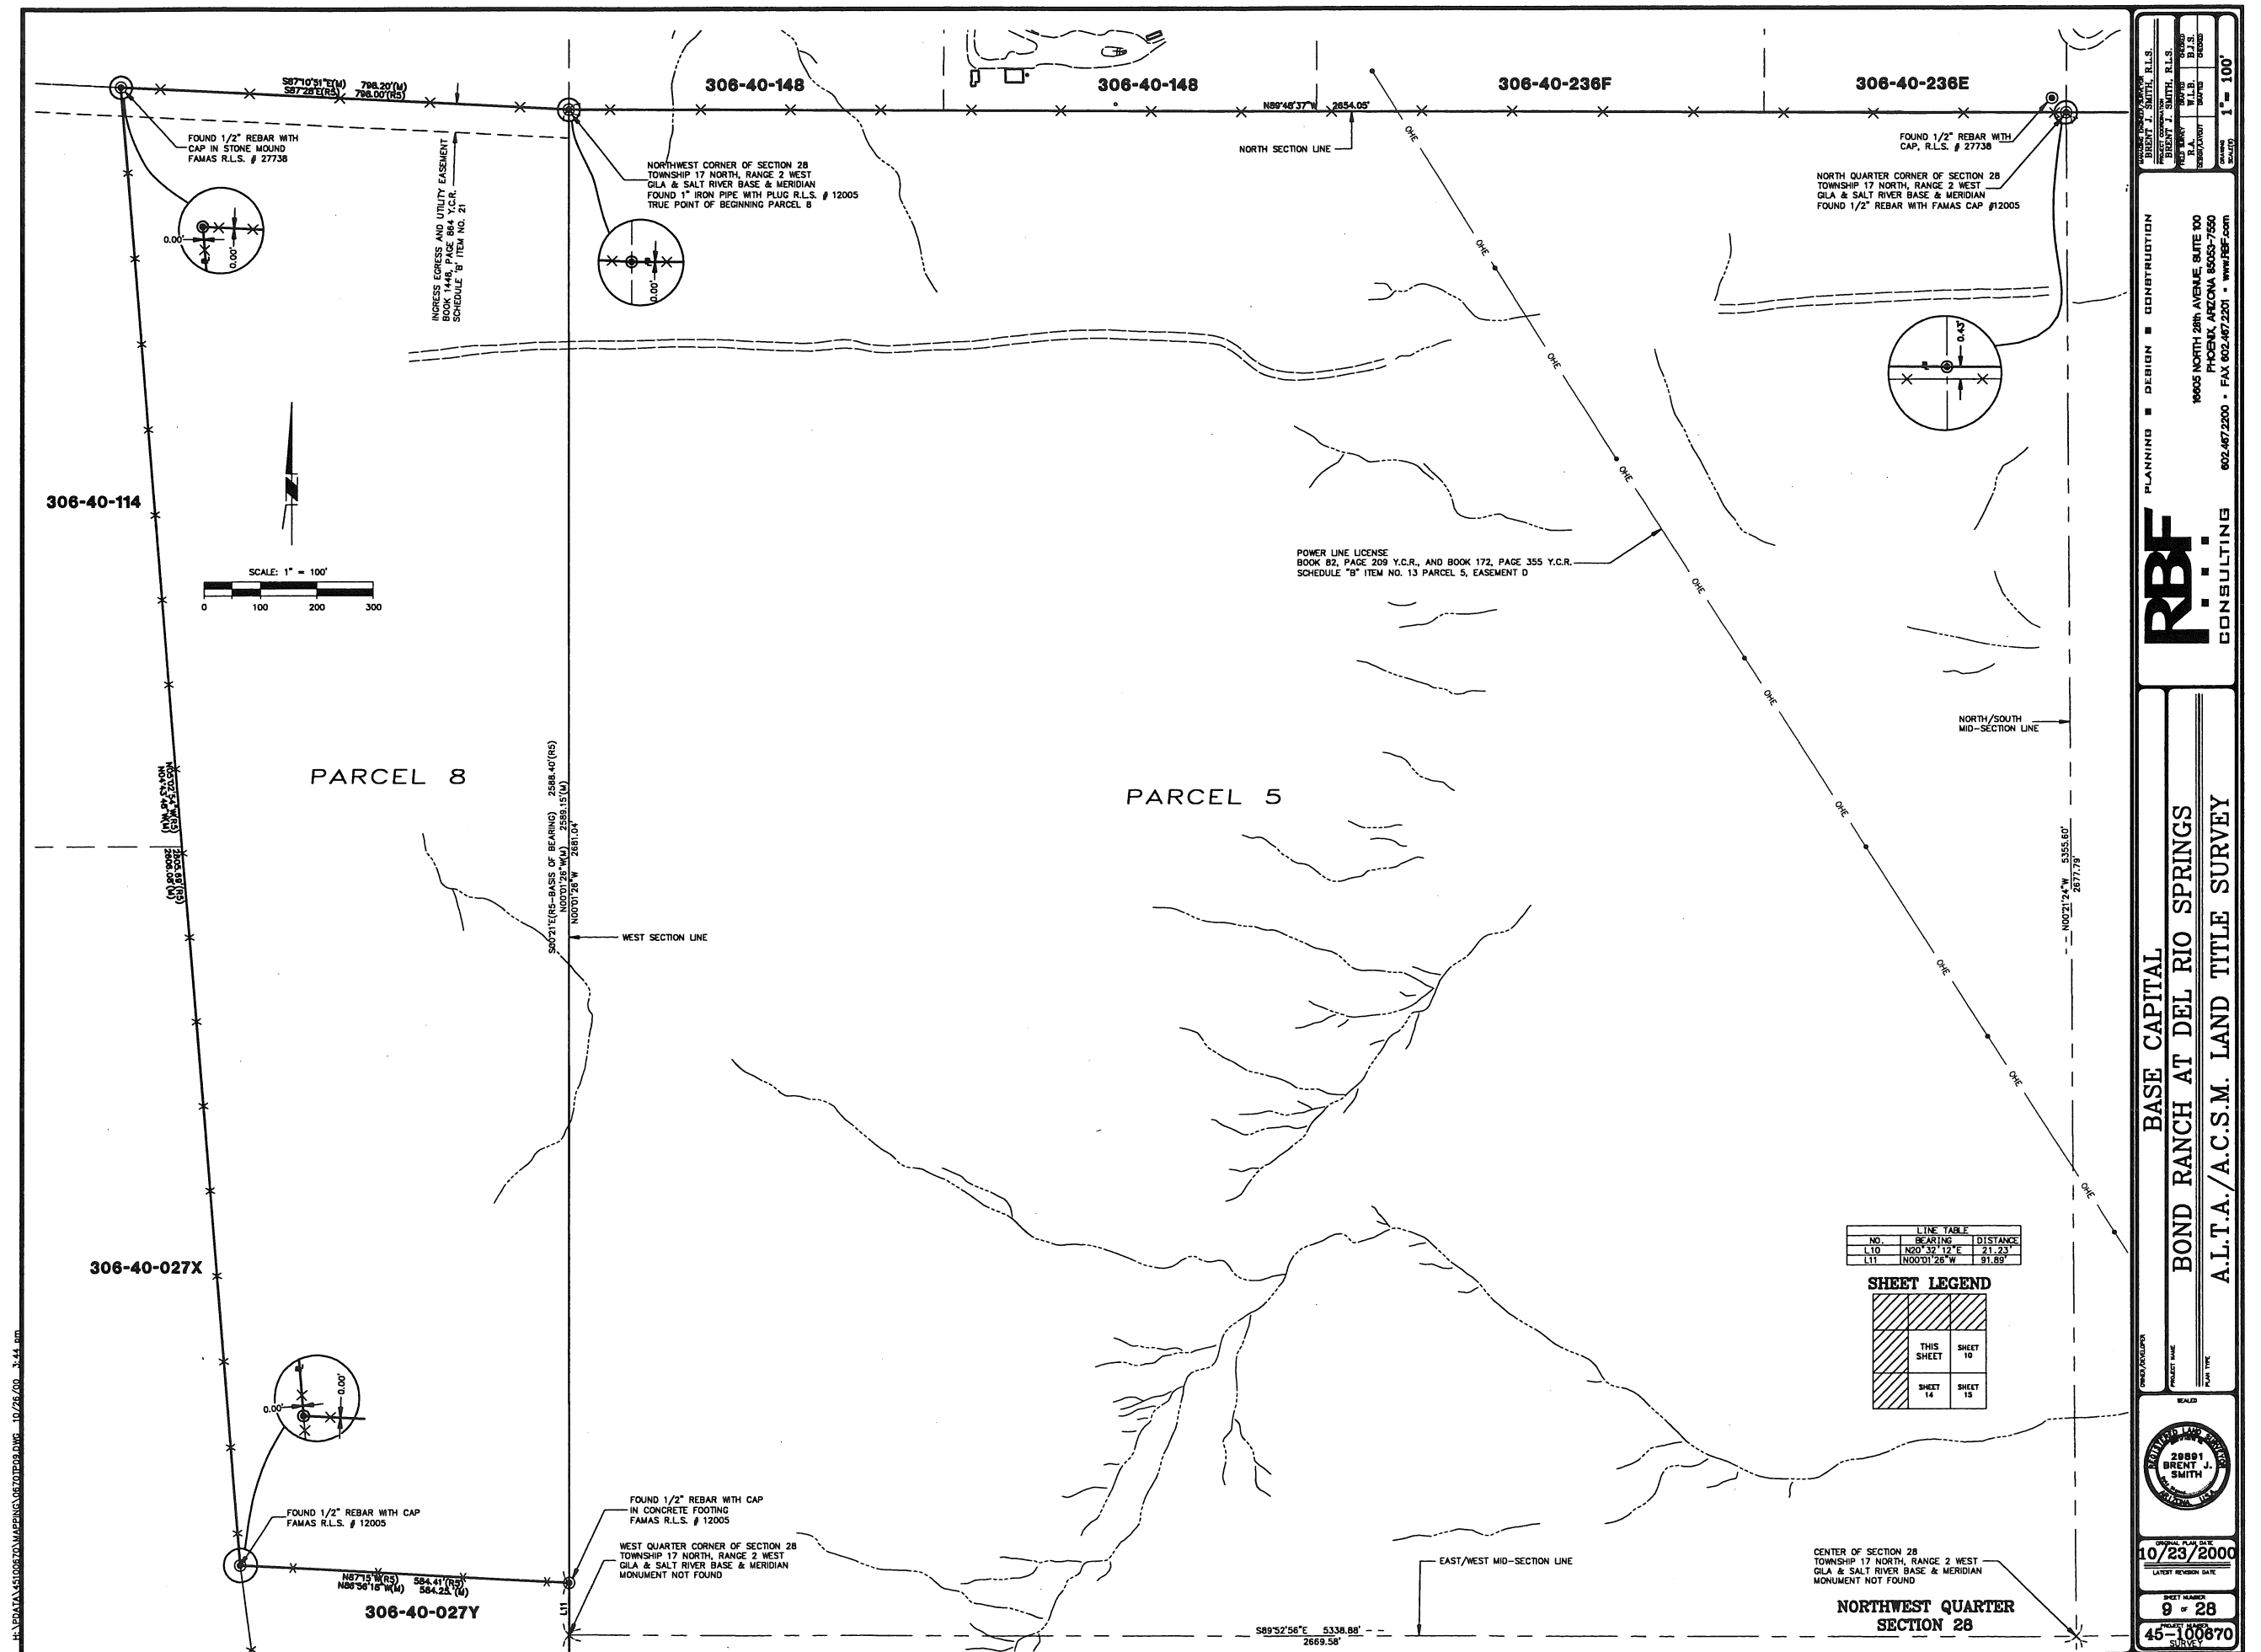

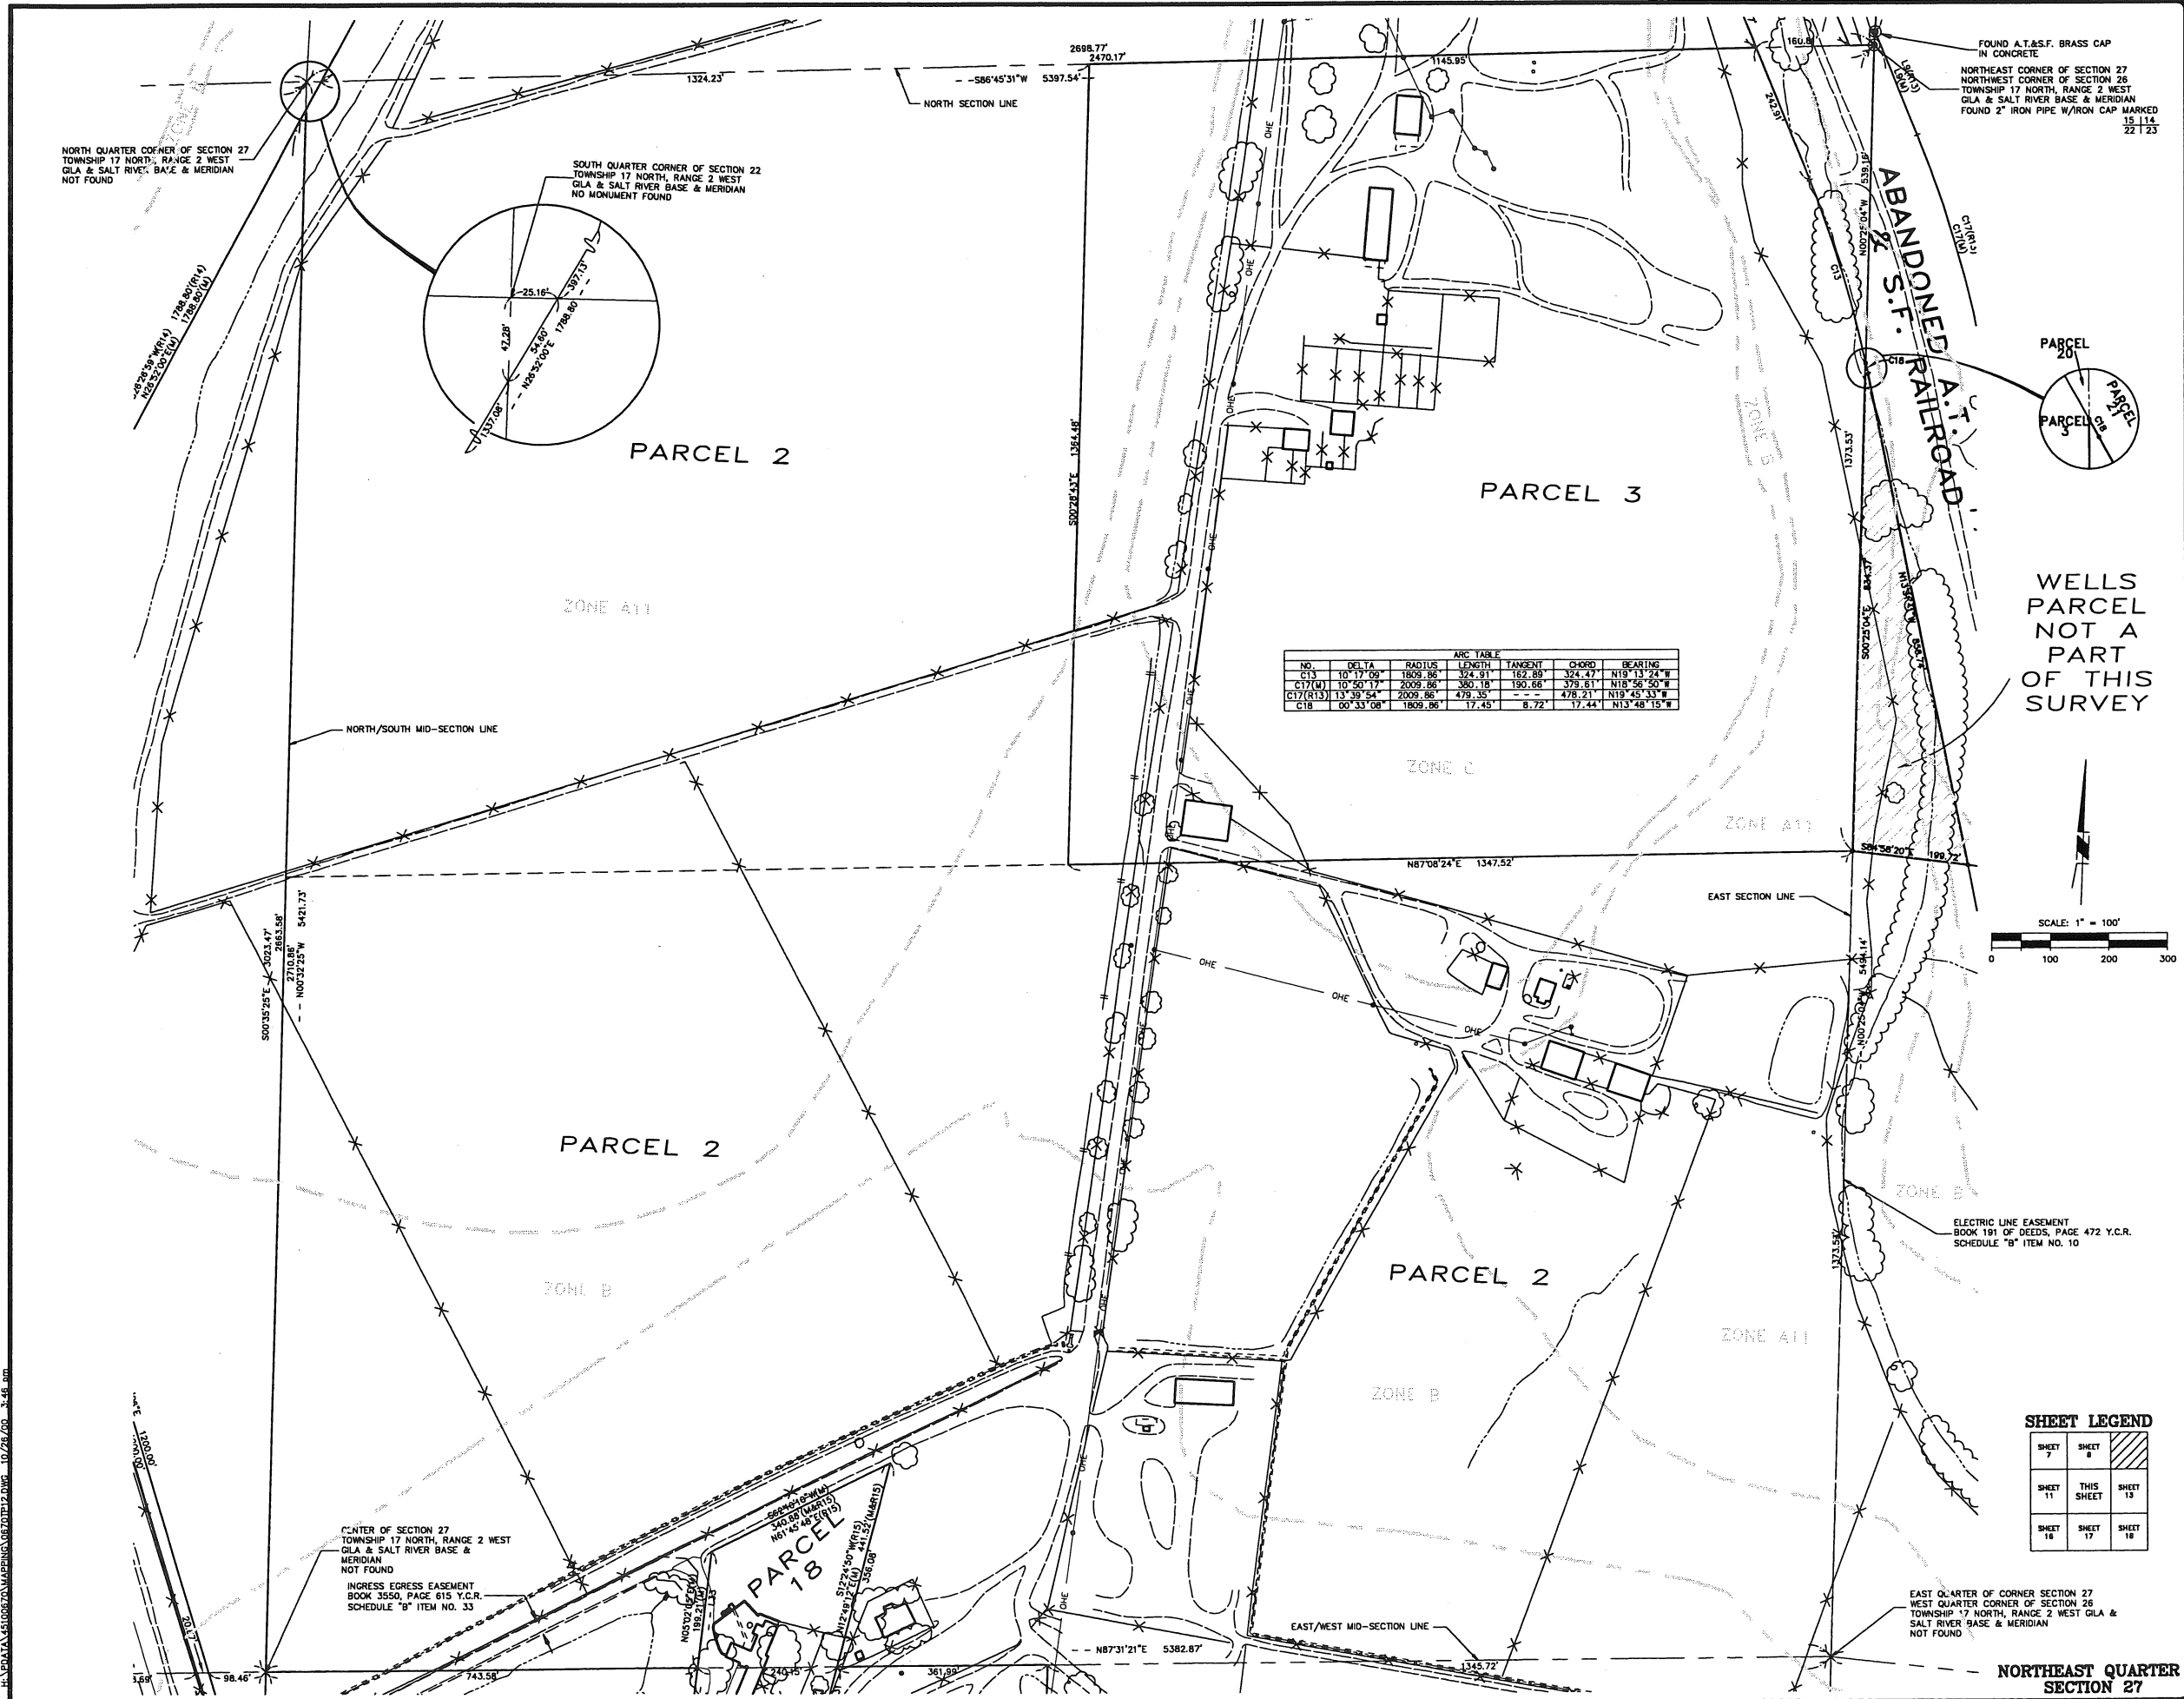

NO.		DELTA		RADIUS		ARC TABLE		TANGENT		CHORD		BEARINGS	
C13	10° 17' 09"	1809.86	324.91	182.89	324.47	N19° 13' 24" W							
C17(W)	10° 50' 17"	2009.86	380.18	190.66	379.61	N18° 56' 50" W							
C17(E13)	13° 39' 54"	2009.86	479.35		478.21	N13° 45' 33" W							
C18	00° 33' 08"	1809.86	17.45	8.72	17.44	N13° 48' 15" W							

PLANNING ■ DESIGN ■ CONSTRUCTION

RBF

CONSULTING

18605 NORTH 28th AVENUE, SUITE 100
PHOENIX, ARIZONA 85033-7550
602.467.2200 • FAX 602.467.2201 • WWW.RBF.COM

PROJECT NAME

BASE CAPITAL

PROJECT TYPE

BOND RANCH AT DEL RIO SPRINGS

DATE

10/23/2000


DATE

12-28

DATE


45-100870

H:\SPDATA\GIS\0670\DRAWING\0670TITL4.DWG 10/26/00 3:47 PM

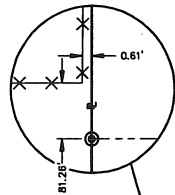

LINE TABLE		
NO.	BEARING	DISTANCE
L1	N00°01'26" W	91.89

SHEET LEGEND			
	SHEET 8	SHEET 10	
	THIS SHEET	SHEET 15	
	SHEET 18	SHEET 20	

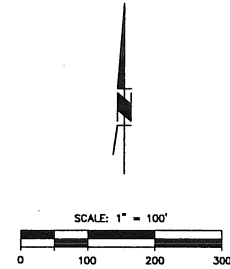

NO SCHEDULE "B" ITEM AFFECT THIS QUARTER SECTION
SOUTHWEST QUARTER SECTION 28

PROJECT LOCATION
PROJECT NAME
20001
BRENT J. SMITH
DATE
10/23/2000
LATEST REVISION DATE

PLANNING ■ DESIGN ■ CONSTRUCTION

CONSULTING

BASE CAPITAL
BOND RANCH AT DEL RIO SPRINGS
A.L.T.A./A.C.S.M. LAND TITLE SURVEY

14 of 28
45-100870

PROJECT LOCATION
PROJECT NAME
20001
BRENT J. SMITH
DATE
10/23/2000
LATEST REVISION DATE

PLANNING ■ DESIGN ■ CONSTRUCTION

CONSULTING

PROJECT LOCATION
PROJECT NAME
20001
BRENT J. SMITH
DATE
10/23/2000
LATEST REVISION DATE

PLANNING ■ DESIGN ■ CONSTRUCTION


CONSULTING

PROJECT LOCATION
PROJECT NAME
20001
BRENT J. SMITH
DATE
10/23/2000
LATEST REVISION DATE

PLANNING ■ DESIGN ■ CONSTRUCTION

CONSULTING

H:\DATA\AS06070\MAPPING\06070TILE.DWG 10/26/00 3:48 AM

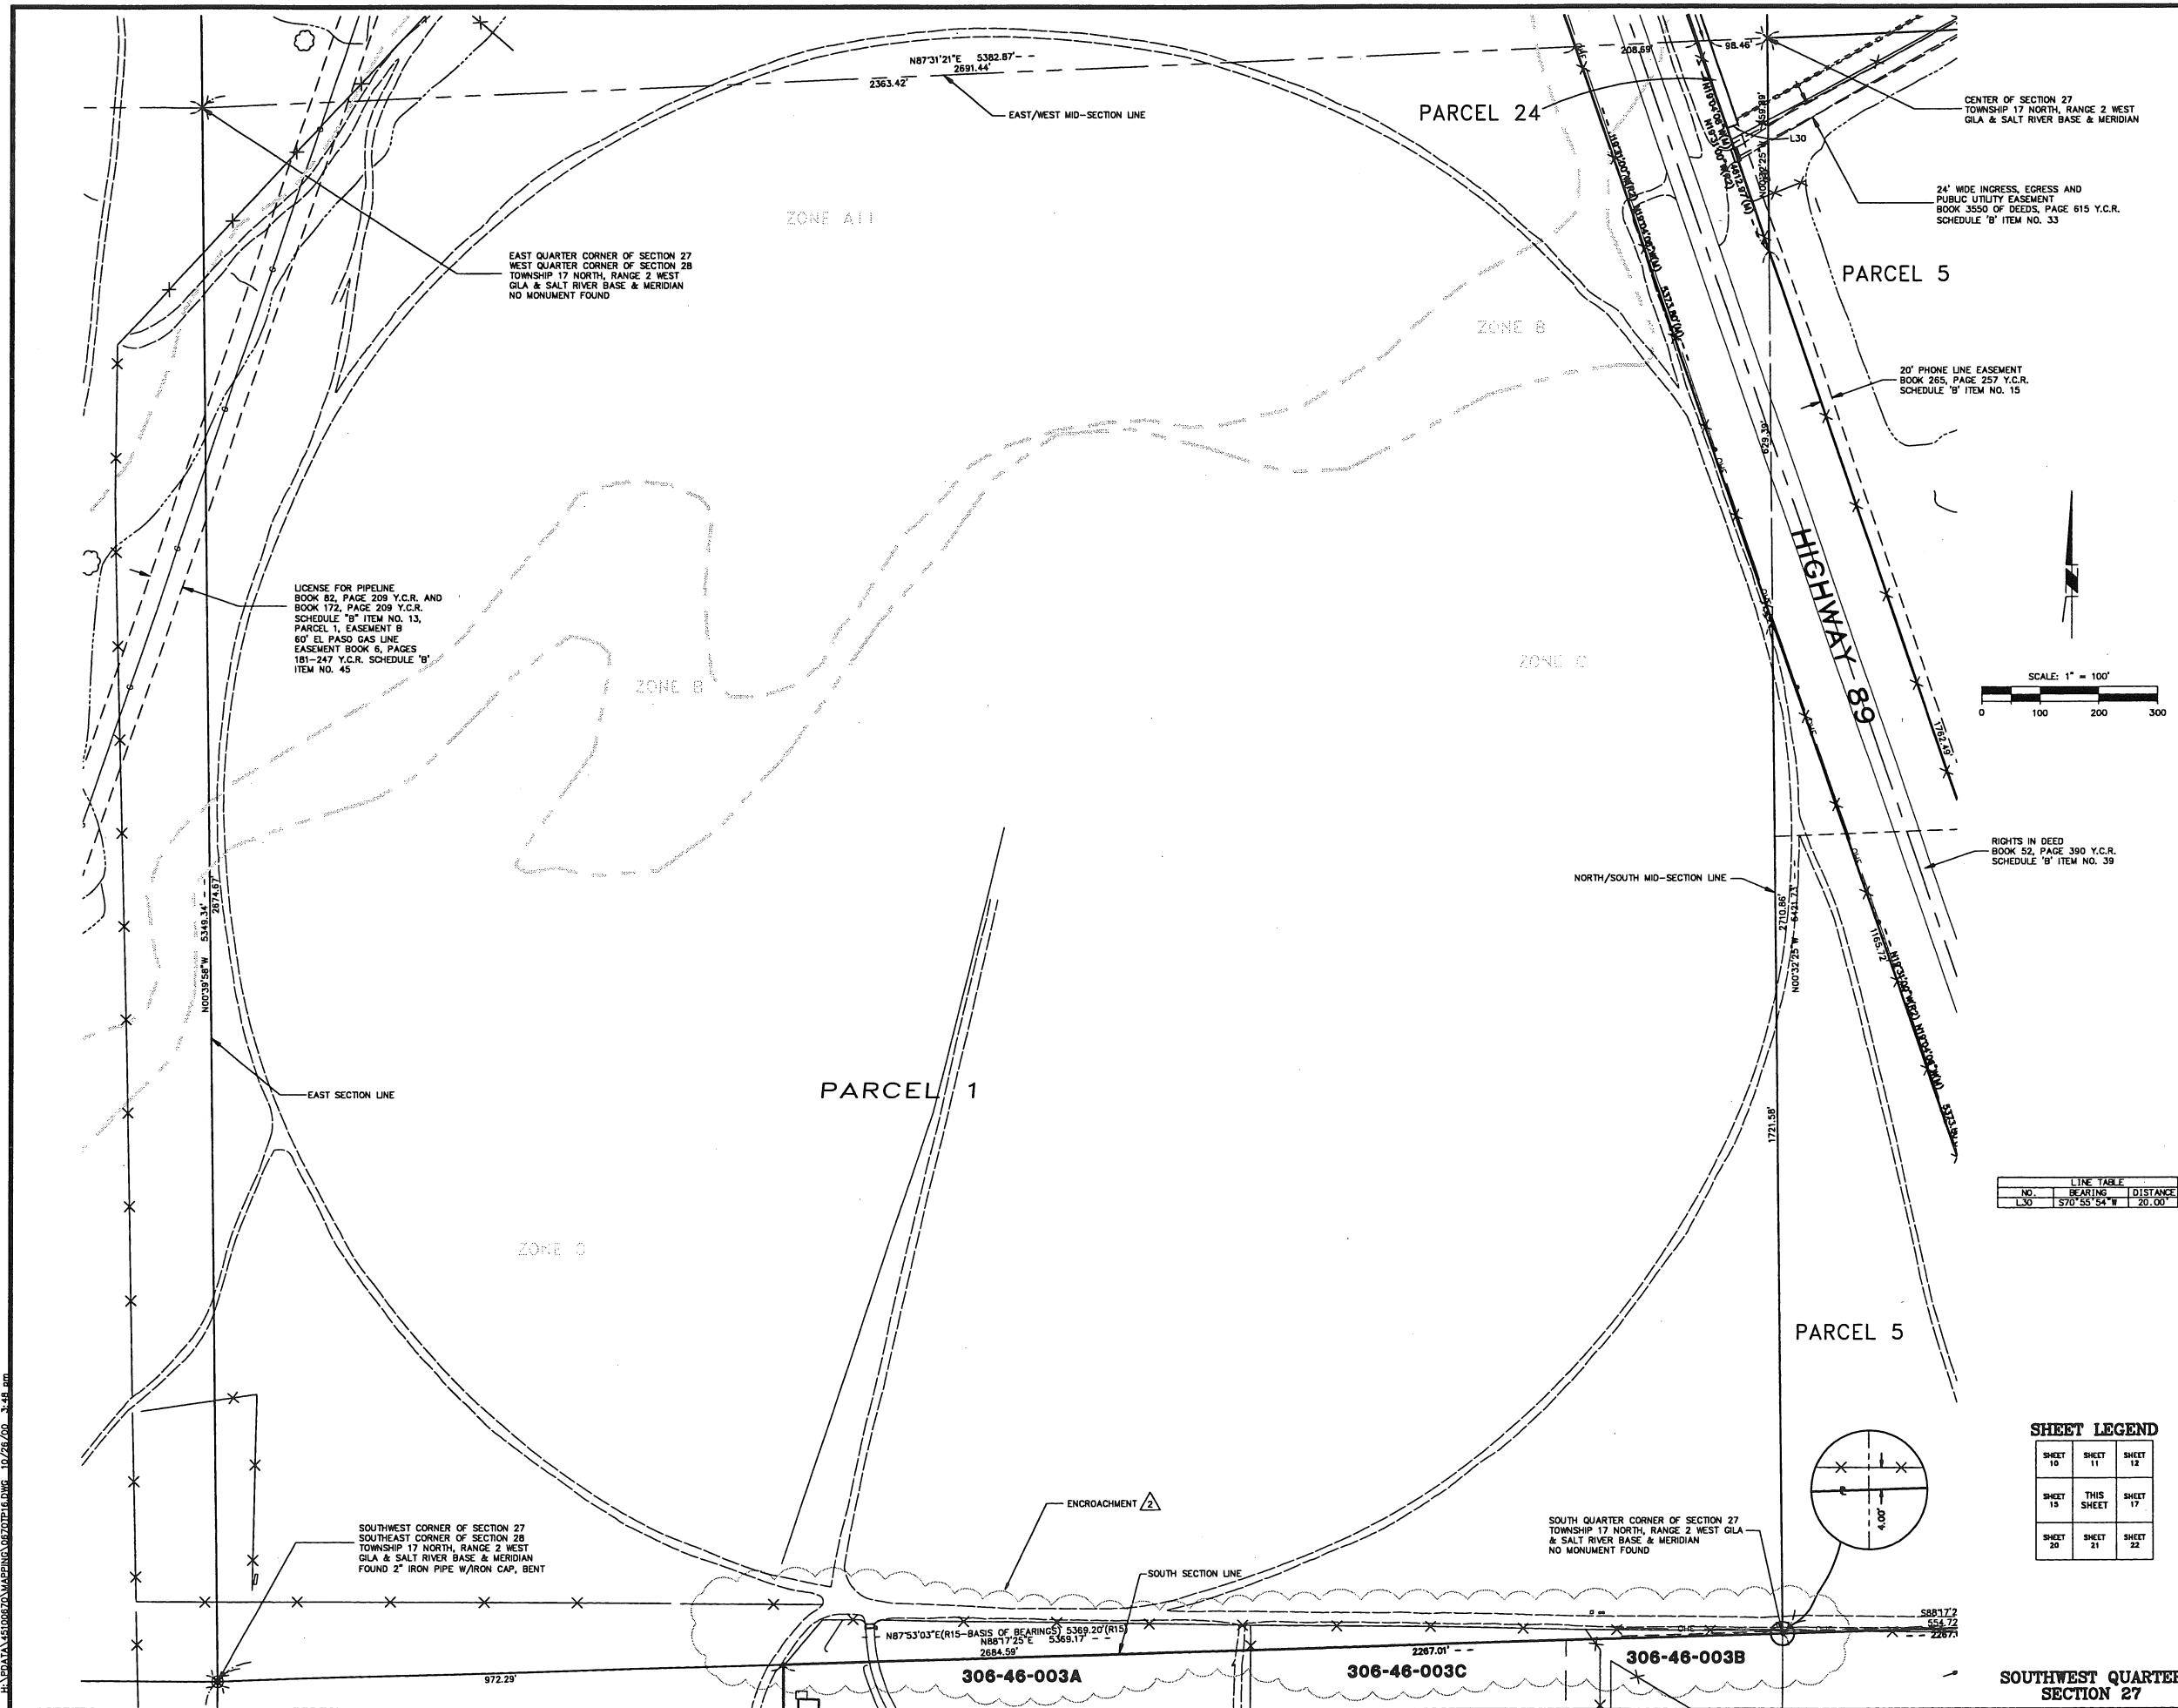

LINE TABLE		
NO.	BEARING	DISTANCE
L30	S70°55'54\"W	20.00'

SHEET LEGEND		
SHEET 10	SHEET 11	SHEET 12
SHEET 13	THIS SHEET	SHEET 17
SHEET 20	SHEET 21	SHEET 22

OWNER: BASE CAPITAL

PROJECT: BOND RANCH AT DEL RIO SPRINGS

PROJECT TYPE: A.L.T.A./A.C.S.M. LAND TITLE SURVEY

DATE: 10/23/2000

REVISION: 18 ~ 28

45-100870

PLANNING

DESIGN

CONSTRUCTION

PROJECT ENGINEER: BRENT J. SMITH, R.L.S.

PROJECT: BOND RANCH AT DEL RIO SPRINGS

PROJECT TYPE: A.L.T.A./A.C.S.M. LAND TITLE SURVEY

SCALE: 1" = 100'

0 100 200 300

20801 BRENT J. SMITH

REGISTERED LAND SURVEYOR


STATE OF ARIZONA

ORIGINAL PLAN DATE: 10/23/2000

LATEST REVISION DATE: 10/23/2000

REVISION: 18 ~ 28

45-100870

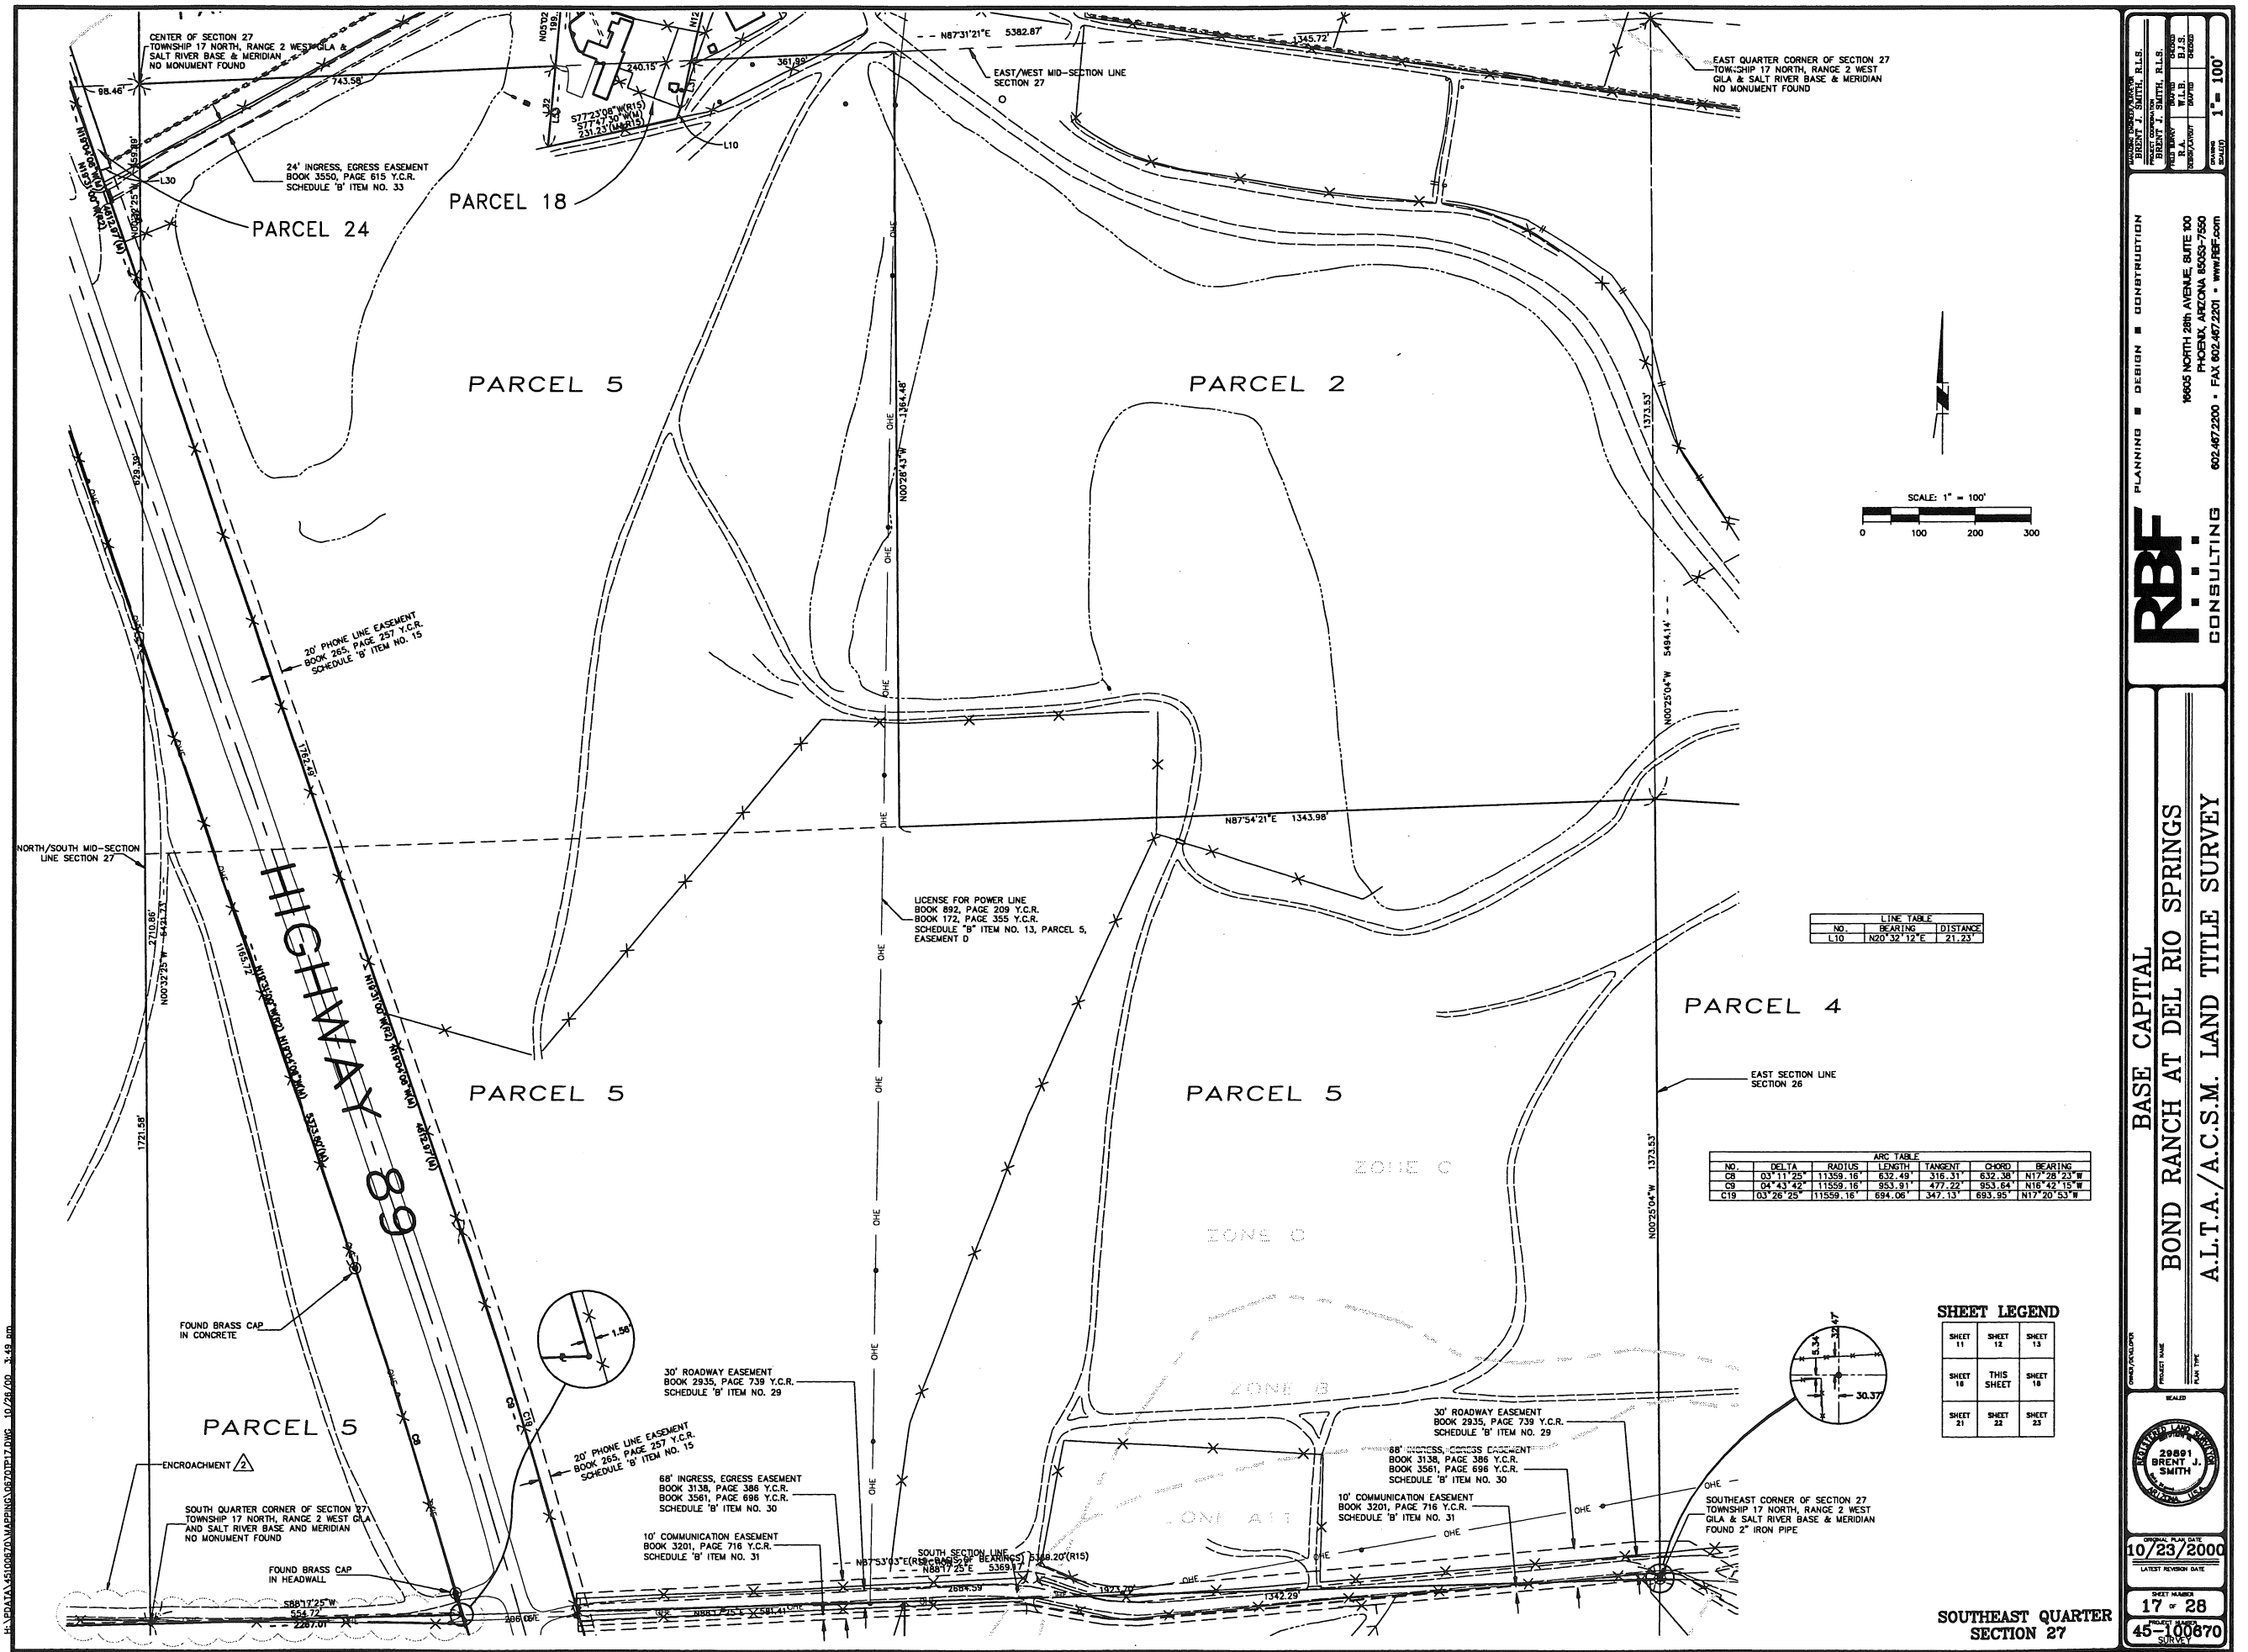

PROJECT NAME

PROJECT NO.

DATE

OWNER

PREPARED BY

DATE

REVIEWED BY

DATE

DATE

PLANNING

DESIGN

CONSTRUCTION

19605 NORTH 28th AVENUE, SUITE 100

PHOENIX, ARIZONA 85033-7550

602-467-2200 • FAX 602-467-2201 • WWW.RBF.COM

BASE CAPITAL

BOND RANCH AT DEL RIO SPRINGS

A.L.T.A./A.C.S.M. LAND TITLE SURVEY

29891

BRENT J. SMITH

REGISTERED LAND SURVEYOR




10/23/2000

LATEST REVISION DATE

17 OF 28

45-100870

SURVEY

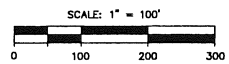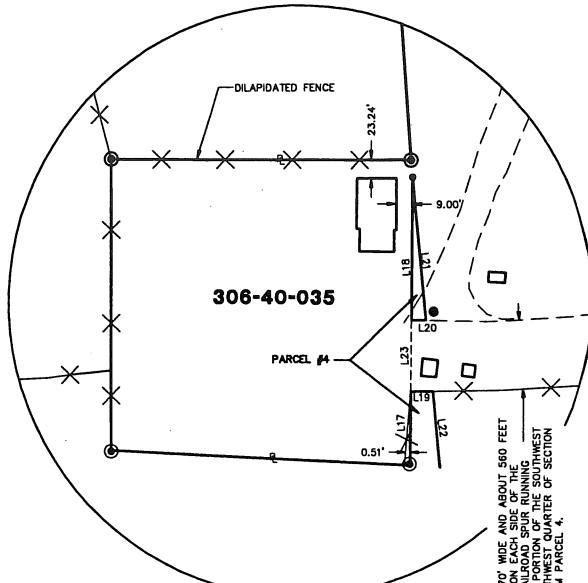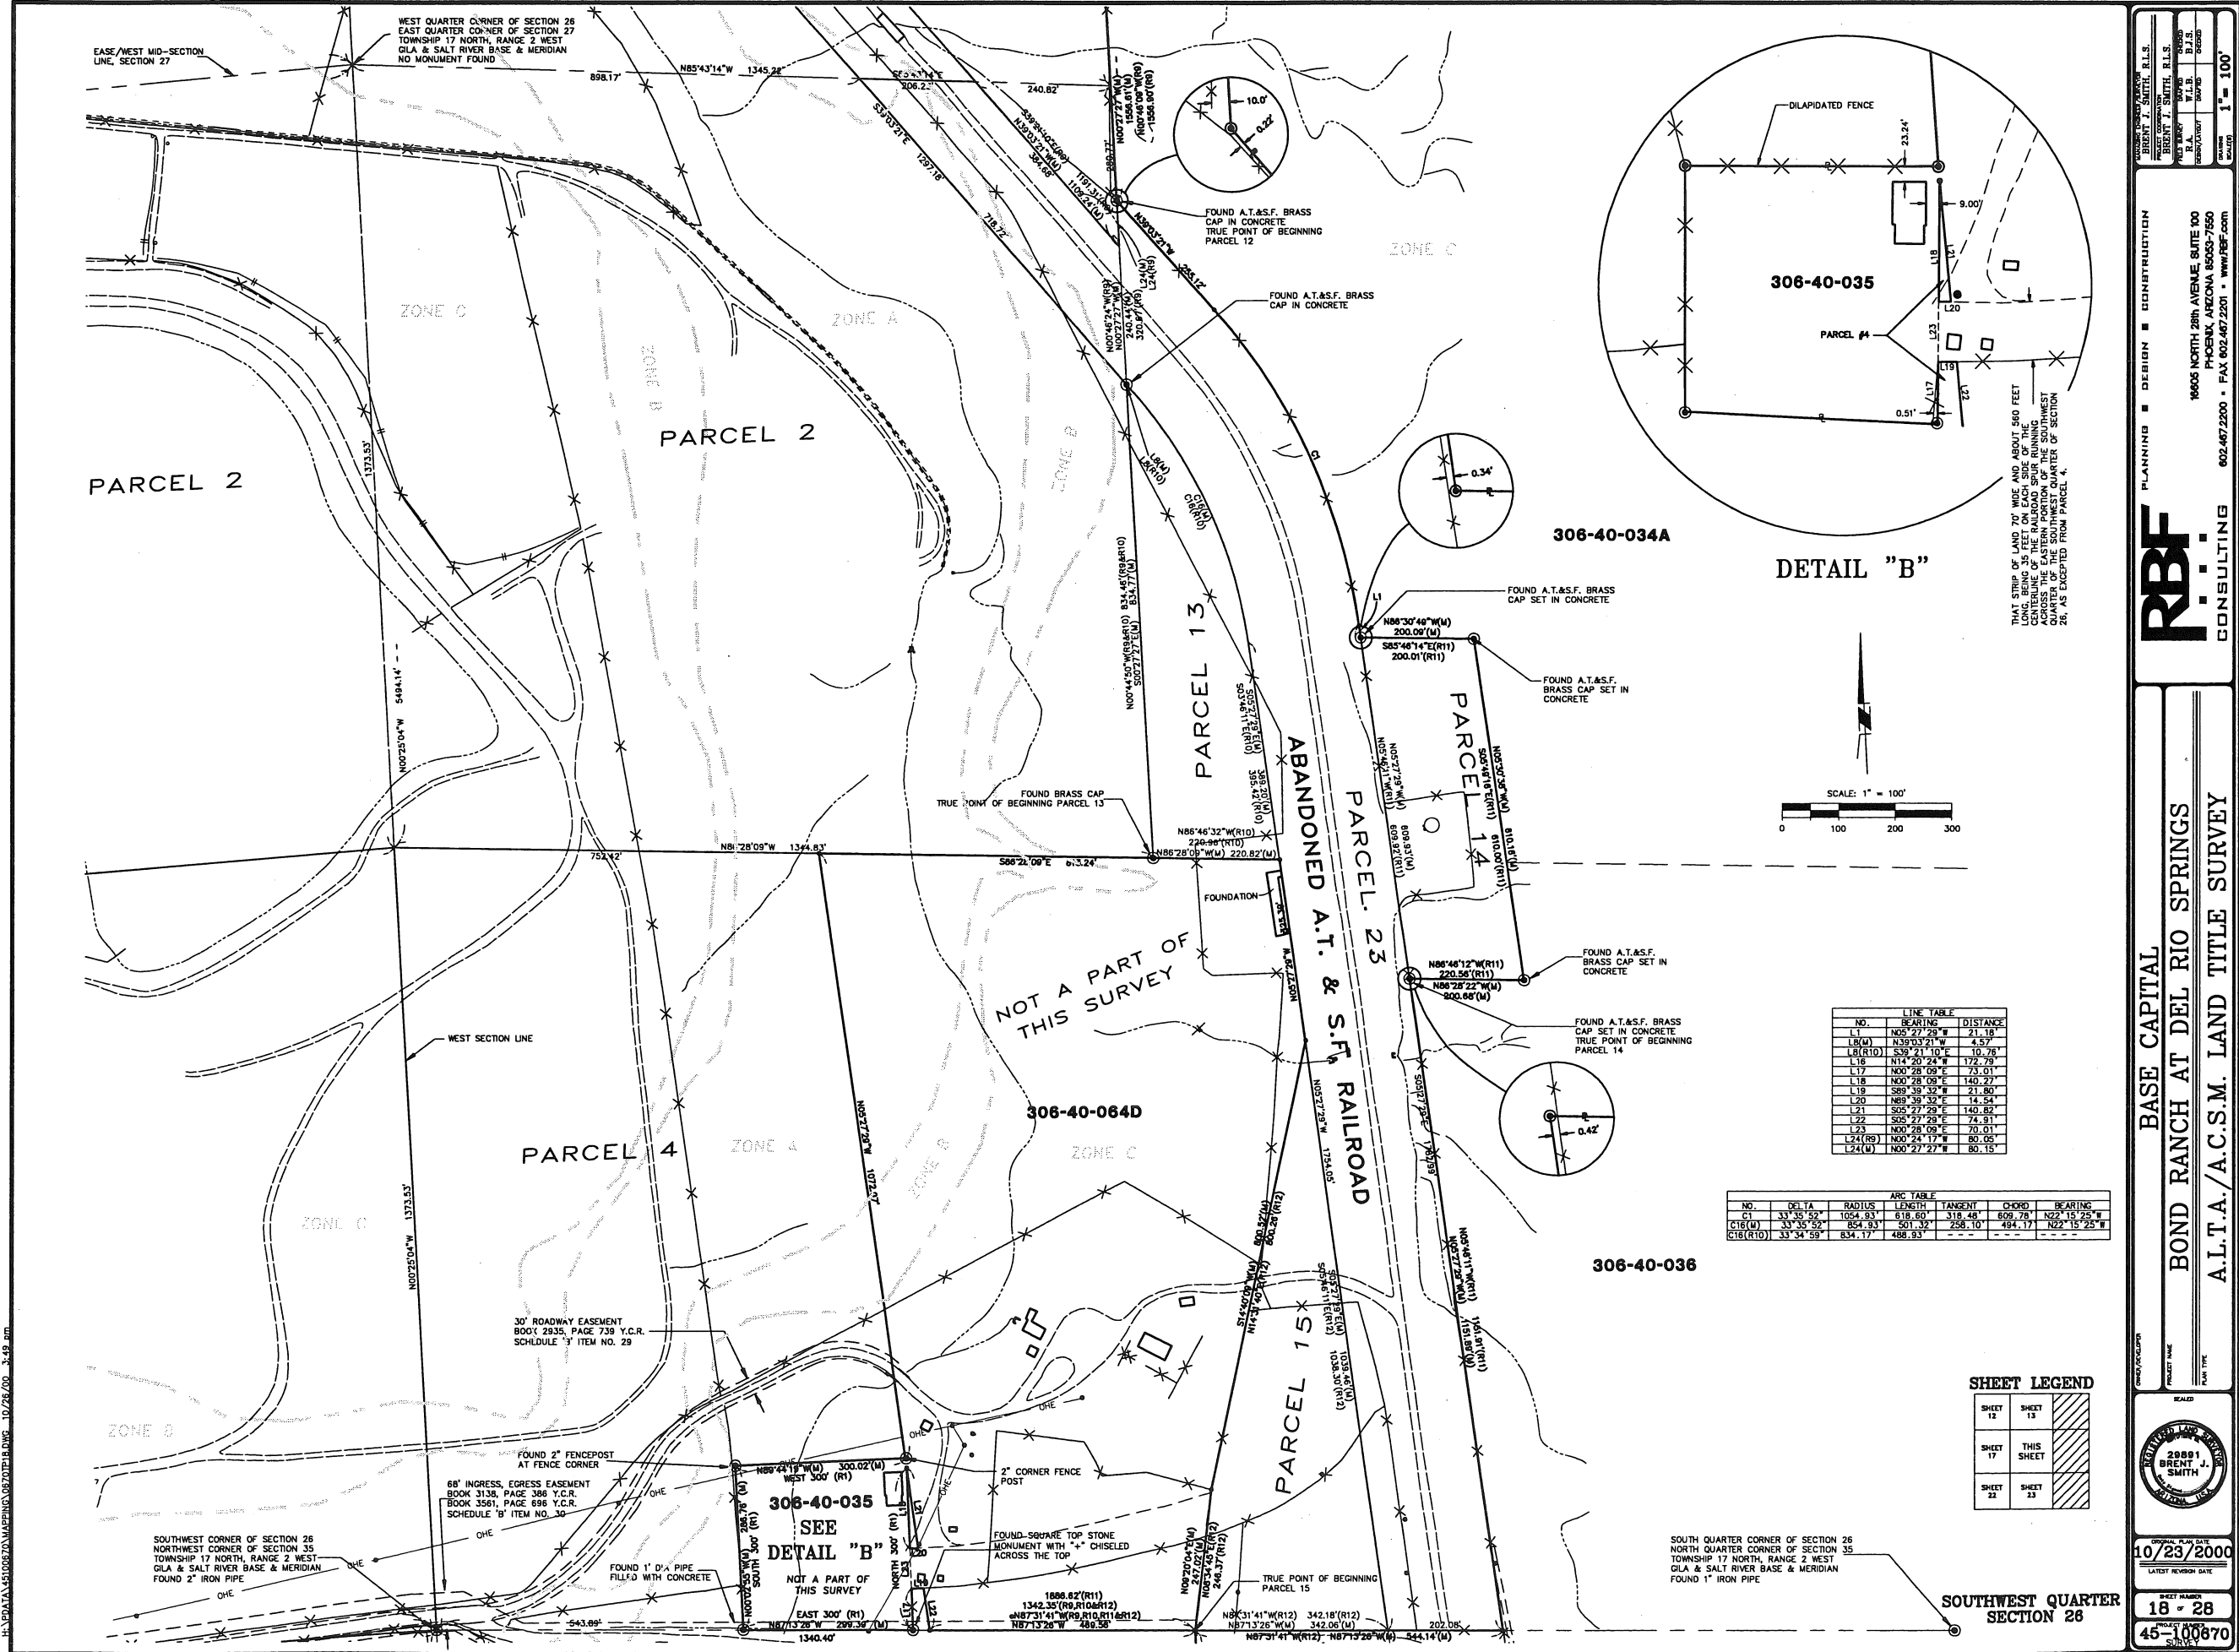

LINE TABLE		
NO.	BEARING	DISTANCE
L1	N00°27'29"W	21.18'
L2	N33°03'21"W	4.57'
L3	S39°21'10"E	10.78'
L4	N14°20'24"W	172.79'
L5	N00°28'09"E	73.01'
L6	N00°28'09"E	140.27'
L7	S89°39'32"W	21.80'
L8	S69°39'32"W	14.54'
L9	S05°27'29"E	140.82'
L10	S05°27'29"E	74.91'
L11	N00°28'09"E	70.01'
L12	N00°24'17"W	80.05'
L13	N00°27'27"W	80.15'

ARC TABLE						
NO.	DELTA	RADIUS	LENGTH	TANGENT	CHORD	BEARING
C1	33°35'52"	1054.83	618.60	318.48	609.24	N02°15'25"W
C18	33°35'52"	854.93	501.32	258.10	494.17	N02°15'25"W
C18	33°34'59"	834.17	488.93	-	-	-

SHEET LEGEND

SHEET 12	SHEET 13
SHEET 17	THIS SHEET
SHEET 22	SHEET 23

PROJECT NO. 18-28

PROJECT NAME

DATE

2001 BRENT J. SMITH

REGISTERED PROFESSIONAL SURVEYOR

STATE OF ARIZONA

CONSULTING

1805 NORTH 28th AVENUE, SUITE 100

PHOENIX, ARIZONA 85033-7550

602.467.2200 • FAX 602.467.2201 • WWW.RBF.COM

PLANNING

DESIGN

CONSTRUCTION

BASE CAPITAL

BOND RANCH AT DEL RIO SPRINGS

A.L.T.A./A.C.S.M. LAND TITLE SURVEY

10/23/2000

LATEST REVISION DATE


18-28

18-28

45-100870

SURVEY

H:\DATA\610687\DMAPPING\082022\DWG - 10/23/20 - 3.51.dwg

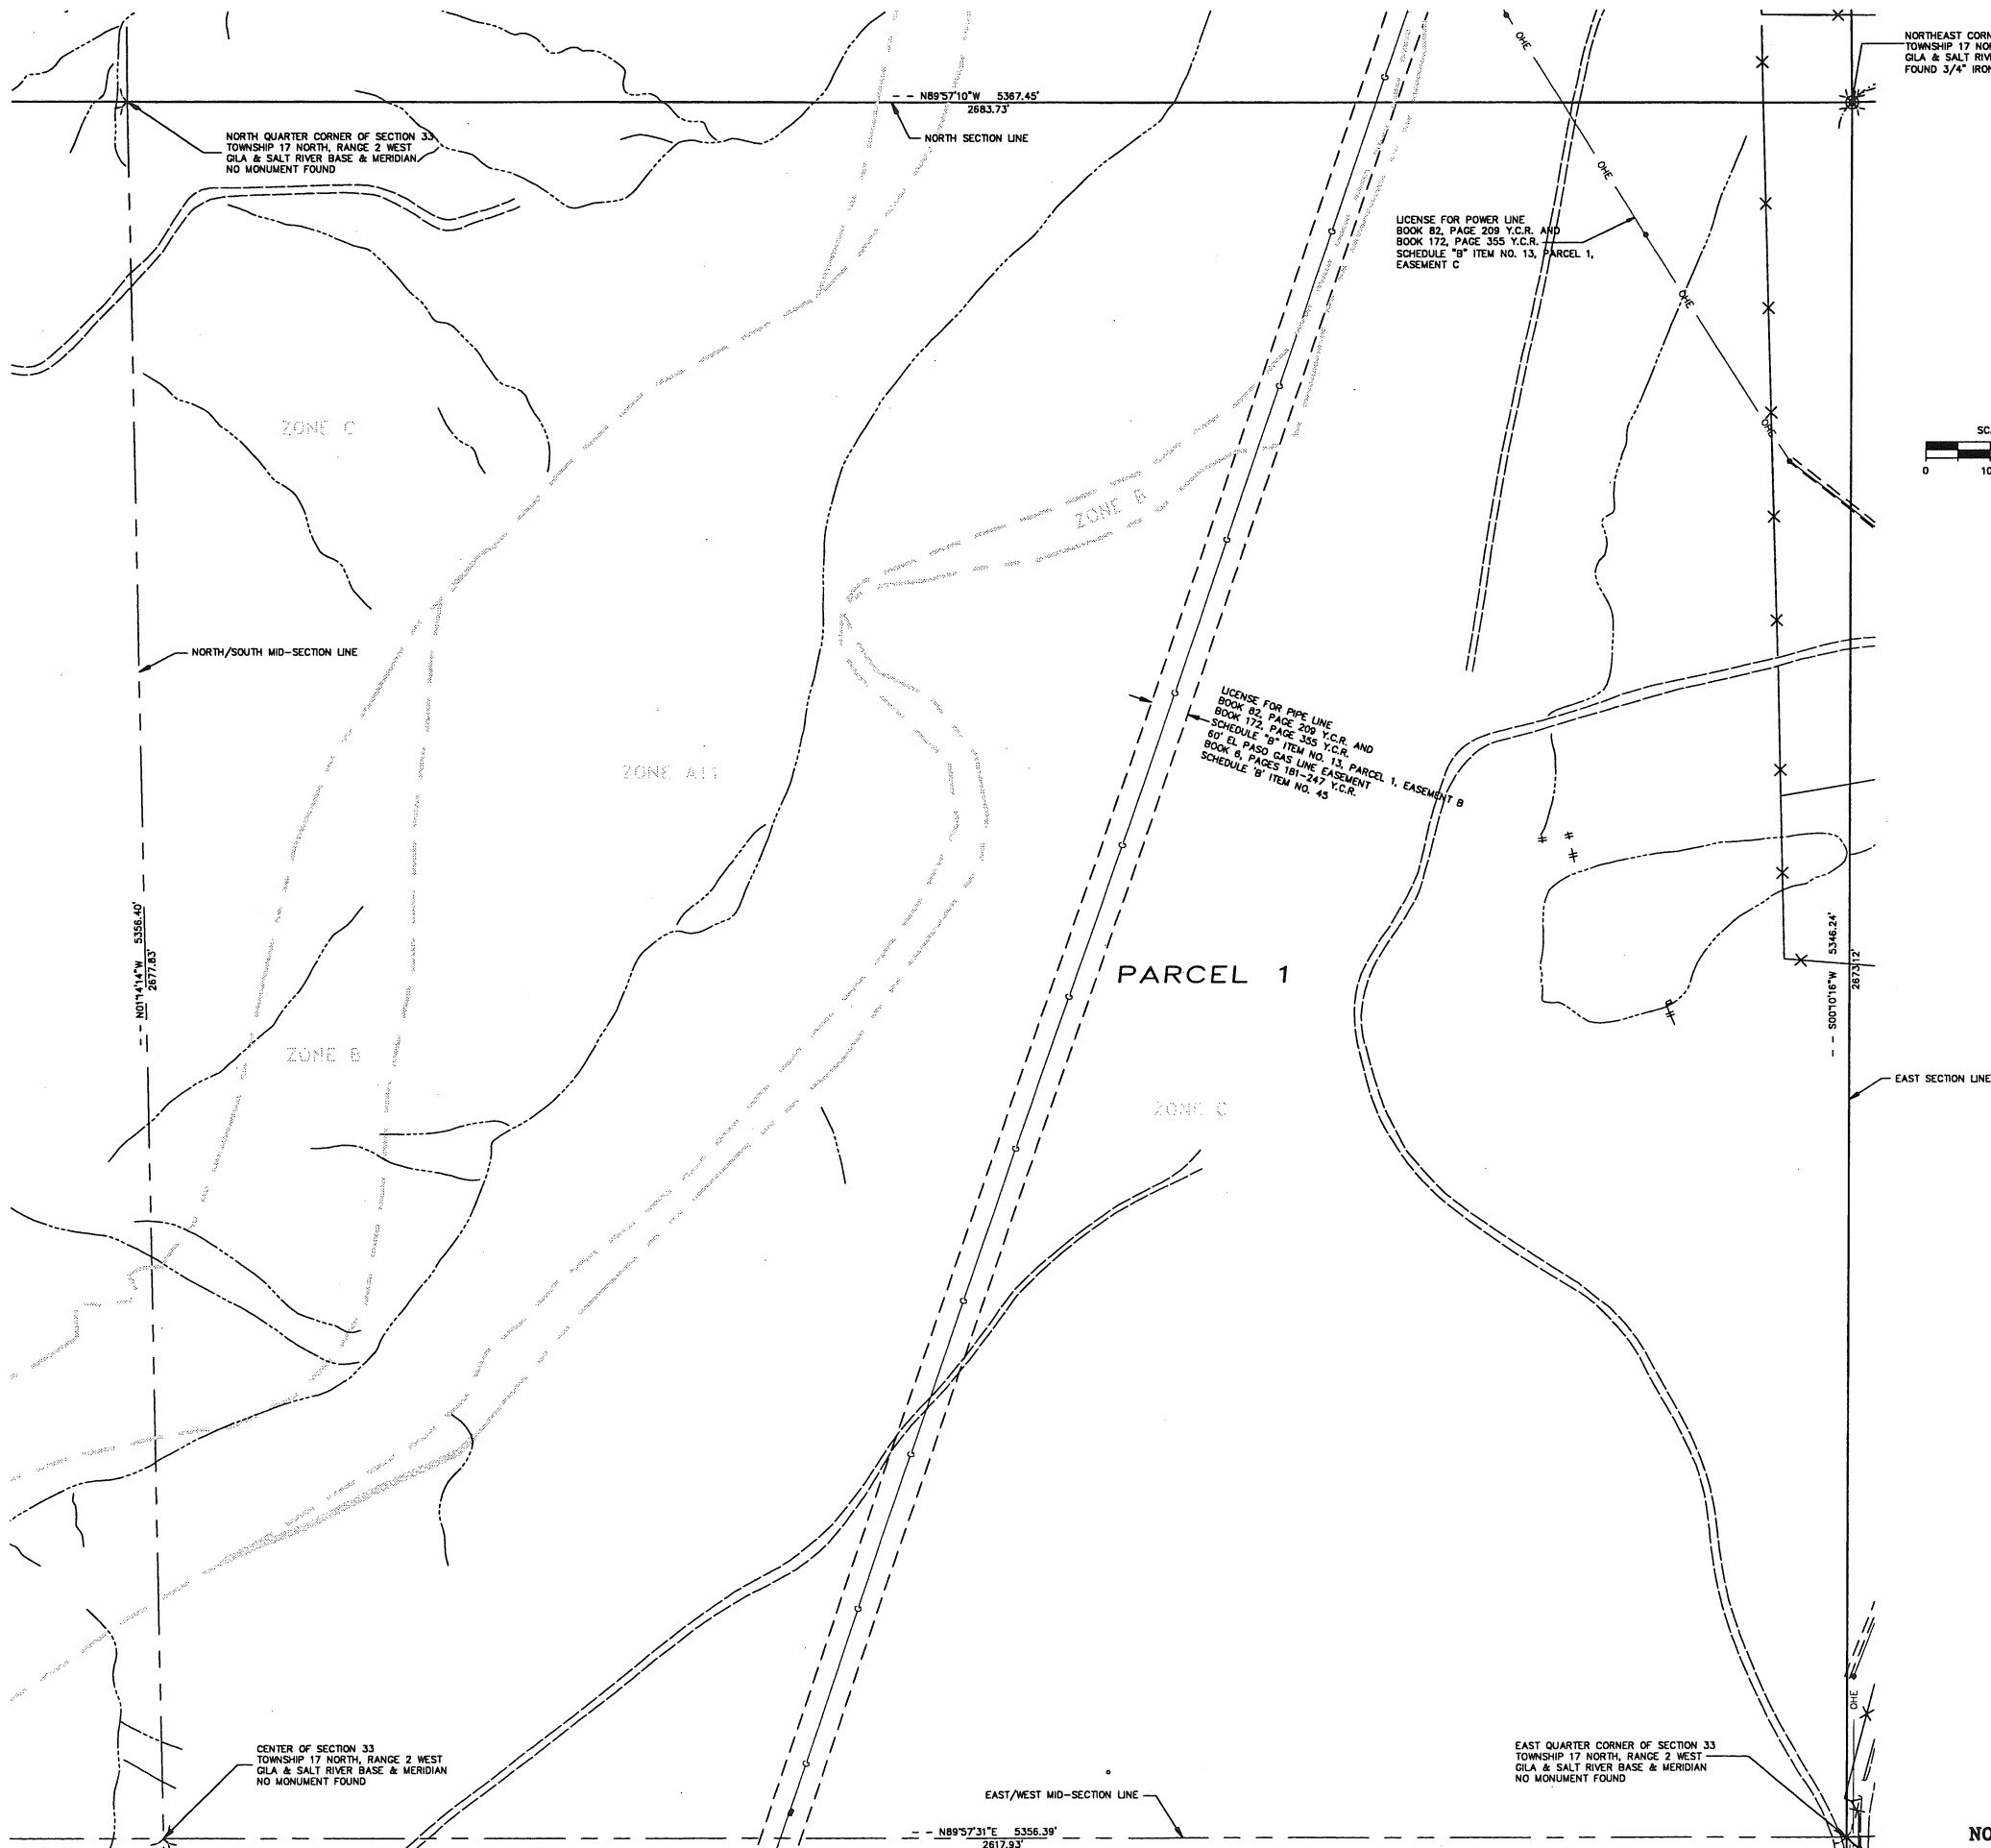

NORTH EAST CORNER OF SECTION 33
TOWNSHIP 17 NORTH, RANGE 2 WEST
G1A & SALT RIVER BASE & MERIDIAN
FOUND 3/4" IRON PIPE WITH PLUG "R.L.S. 12005"

SCALE: 1" = 100'

0 100 200 300

SHEET LEGEND

SHEET 14	SHEET 15	SHEET 16
SHEET 17	THIS SHEET	SHEET 21
SHEET 24	SHEET 25	SHEET 28

**NORTHEAST QUARTER
SECTION 33**

**BASE CAPITAL
BOND RANCH AT DEL RIO SPRINGS
A.L.T.A./A.C.S.M. LAND TITLE SURVEY**

RBF CONSULTING

PLANNING ■ DESIGN ■ CONSTRUCTION

PROJECT NAME: 19605 NORTH 28th AVENUE, SUITE 00
PHOENIX, ARIZONA 85033-7550
802.467.2200 • FAX 802.467.2201 • WWW.RBF.COM


DATE: 10/23/2000

20 of 28

45-100870

20001
BRENT J. SMITH
REGISTERED PROFESSIONAL SURVEYOR
ARIZONA

H:\DATA\510870\MAPING\0707P4.DWG 10/26/00 3:51 PM

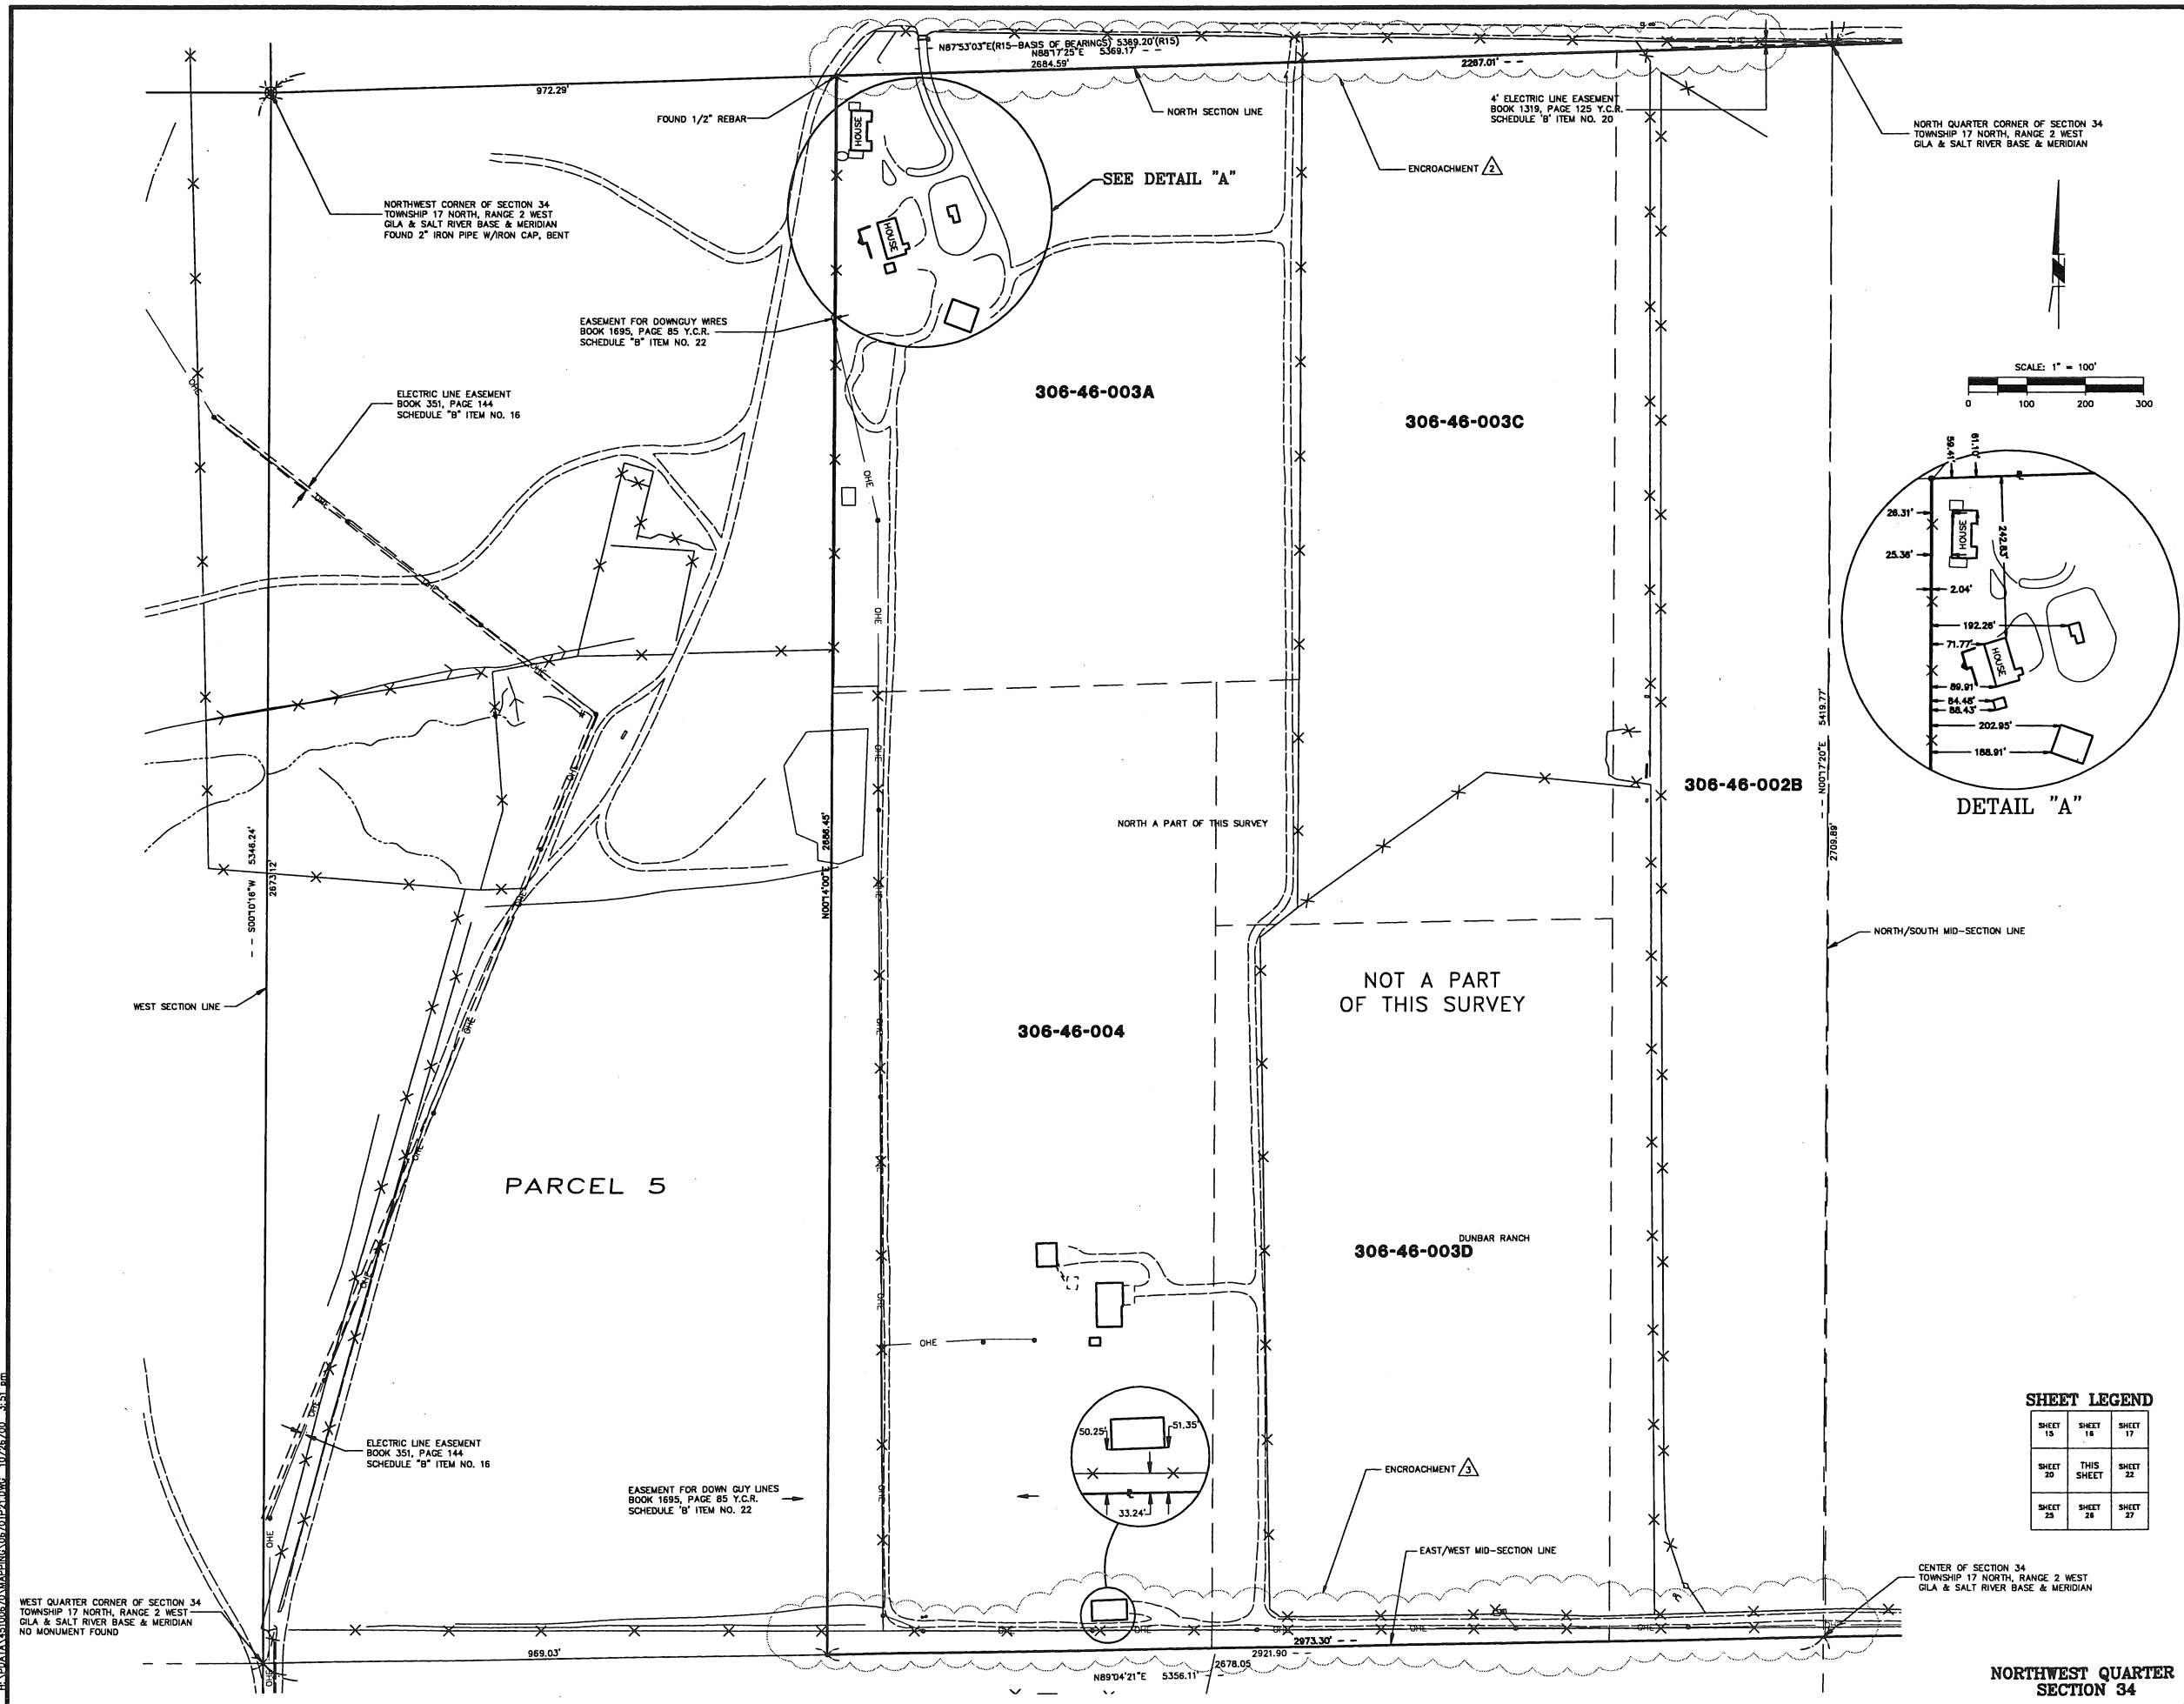

SHEET LEGEND

SHEET 15	SHEET 16	SHEET 17
SHEET 20	THIS SHEET	SHEET 22
SHEET 23	SHEET 26	SHEET 27

PROJECT NAME
PROJECT NUMBER
DATE
DRAWN BY
CHECKED BY
SCALE
1" = 100'

PLANNING ■ DESIGN ■ CONSTRUCTION

RBF
CONSULTING


16005 NORTH 28th AVENUE, SUITE 100
PHOENIX, ARIZONA 85033-7550
602.467.2200 • FAX 602.467.2201 • WWW.RBF.COM

BASE CAPITAL
BOND RANCH AT DEL RIO SPRINGS
A.L.T.A./A.C.S.M. LAND TITLE SURVEY

2000
BRENT J. SMITH
REGISTERED PROFESSIONAL SURVEYOR
STATE OF ARIZONA

ORIGINAL PLAN DATE
10/23/2000
LATEST REVISION DATE

SHEET NUMBER
21 - 28
PROJECT NUMBER
45-100870
SURVEY

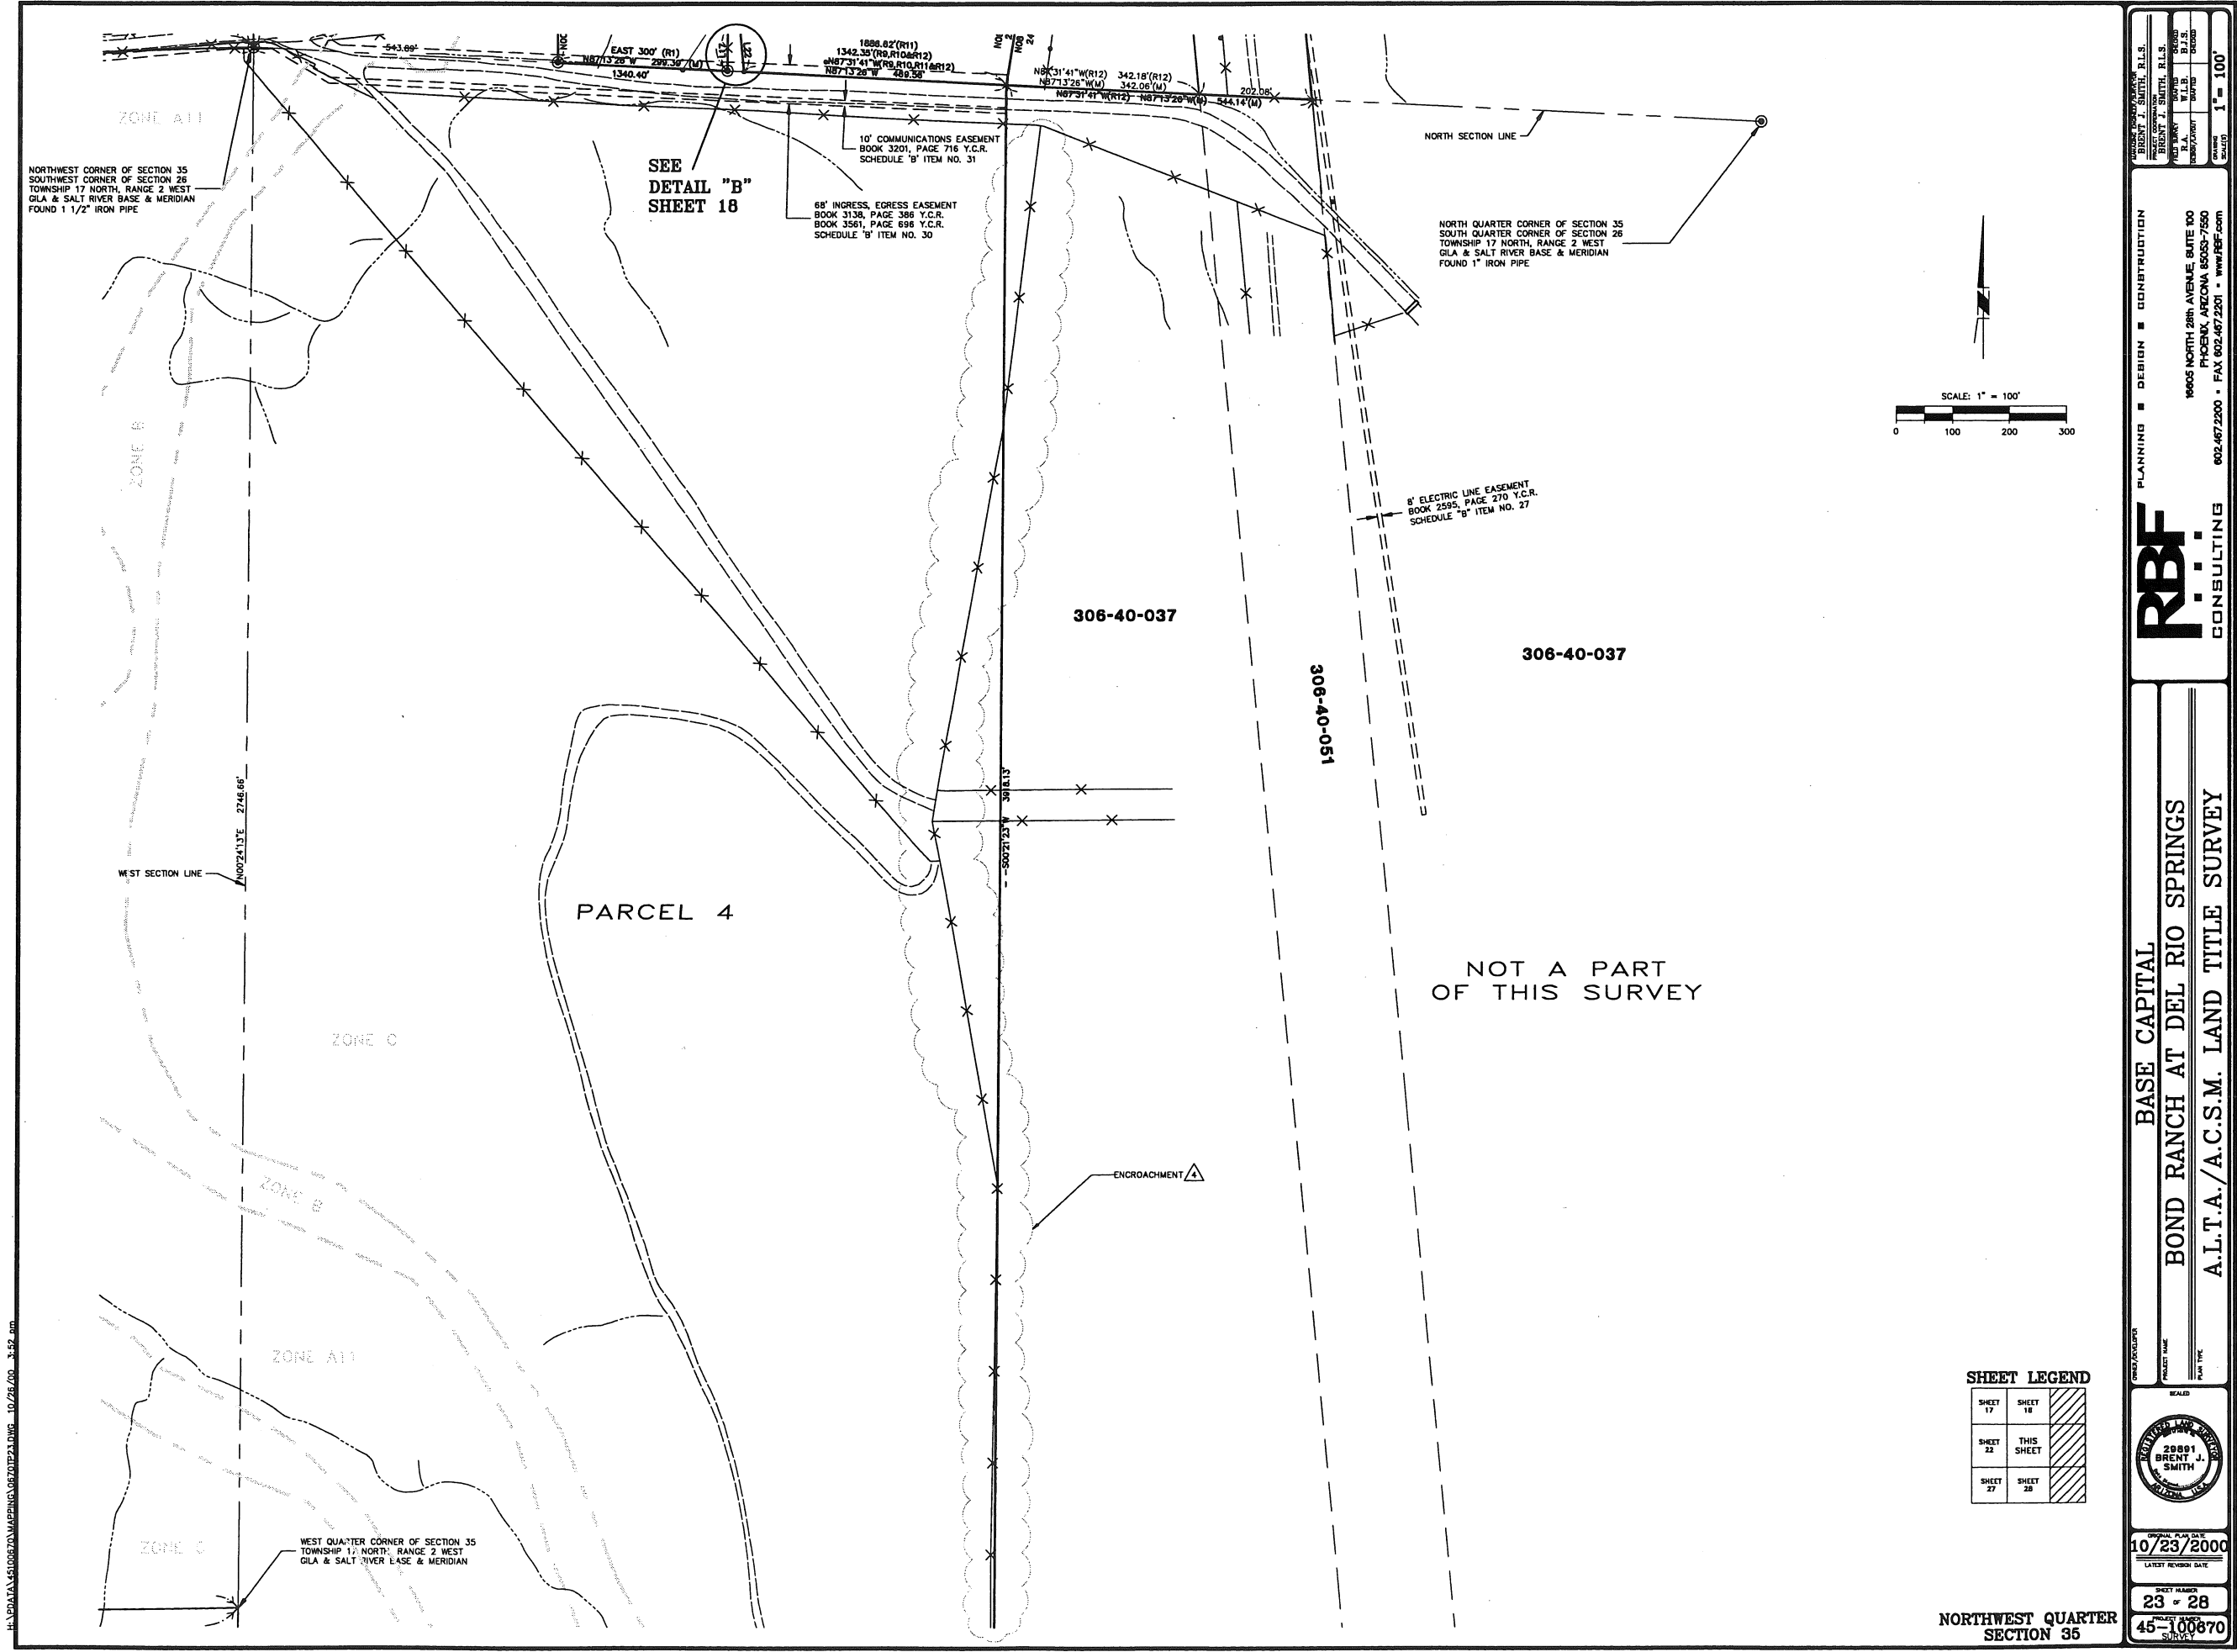

H:\DATA\4510870\MAPS\NORTHWEST21.DWG 10/26/00 3:52 pm

SHEET LEGEND			
SHEET 17	SHEET 18		THIS SHEET
SHEET 22	SHEET 23		
SHEET 27	SHEET 28		

PROJECT LOCATION
LIBERTY J. SMITH, R.L.S.
PROJECT NO. 4510870
SHEET NO. 23 OF 28
DATE 10/23/2000
SCALE 1" = 100'

PLANNING ■ DESIGN ■ CONSTRUCTION
RBF
CONSULTING
16005 NORTH 28th AVENUE, SUITE 100
PHOENIX, ARIZONA 85032-7550
602.467.2200 • FAX 602.467.2201 • WWW.RBF.COM

OWNER/CLIENT
BASE CAPITAL
BOND RANCH AT DEL RIO SPRINGS
A.L.T.A./A.C.S.M. LAND TITLE SURVEY
PROJECT NAME
PLAN TYPE


SEAL
20891
BRENT J. SMITH
REGISTERED PROFESSIONAL SURVEYOR
STATE OF ARIZONA

ORIGINAL PLAN DATE
10/23/2000
LATEST REVISION DATE
SHEET NUMBER
23 OF 28
45-10870
SUBMIT


NORTHWEST QUARTER
SECTION 35

H:\DATA\45100870\MAPS\45100870.DWG 10/26/00 3:53 PM

WEST QUARTER CORNER OF SECTION 33
TOWNSHIP 17 NORTH, RANGE 2 WEST
GLA & SALT RIVER BASE 7 MERIDIAN
NO MONUMENT FOUND

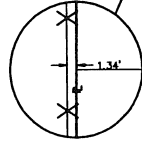

SOUTHWEST CORNER OF SECTION 33
TOWNSHIP 17 NORTH, RANGE 2 WEST
GLA & SALT RIVER BASE & MERIDIAN
NO MONUMENT FOUND

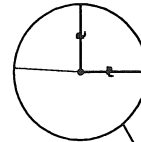

WEST SECTION LINE

ZONE C

ZONE B

FOUND 1/2" REBAR

ZONE A4

PARCEL 1

30' HIGHWAY EASEMENT
BOOK 3460, PAGE 828 Y.C.R.
SCHEDULE "B" ITEM NO. 32

35' ROADWAY AND PUBLIC UTILITY EASEMENT
BOOK 1126, PAGE 134 Y.C.R.
SCHEDULE "B" ITEM NO. 17


SOUTH SECTION LINE

S89°53'10"W 2793.21'


ROAD 5 NORTH

LICENSE FOR GAS LINE
BOOK 6 OF OFFICIAL RECORDS, PAGE
181-247 Y.C.R.
SCHEDULE "B" ITEM NO. 45

SOUTH QUARTER CORNER OF SECTION 33
TOWNSHIP 17 NORTH, RANGE 2 WEST
GLA & SALT RIVER BASE & MERIDIAN
FOUND 1/2" REBAR W/CAP *FAMAS RLS 27738"

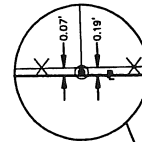

CENTER OF SECTION 33
TOWNSHIP 17 NORTH, RANGE 2 WEST
GLA & SALT RIVER BASE & MERIDIAN
NO MONUMENT FOUND

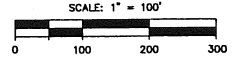

SHEET LEGEND

THIS SHEET	SHEET 23
SHEET 19	SHEET 20

SOUTHWEST QUARTER
SECTION 33

BASE CAPITAL
BOND RANCH AT DEL RIO SPRINGS
A.L.T.A./A.C.S.M. LAND TITLE SURVEY

PLANNING ■ DESIGN ■ CONSTRUCTION
RBF CONSULTING
16605 NORTH 28th AVENUE, SUITE 100
PHOENIX, ARIZONA 85031-7550
602.467.2200 • FAX 602.467.2201 • WWW.RBF.COM

PROJECT NAME	PROJECT NO.	DATE
BRENT J. SMITH, R.L.S.	45-100870	10/23/2000
REVISION	BY	DATE
1.0	BRENT J. SMITH	10/23/2000
2.0	BRENT J. SMITH	10/23/2000
ORIGINAL PLAN DATE
10/23/2000


LATEST REVISION DATE

SHEET NUMBER
24 OF 28

PROJECT NUMBER
45-100870

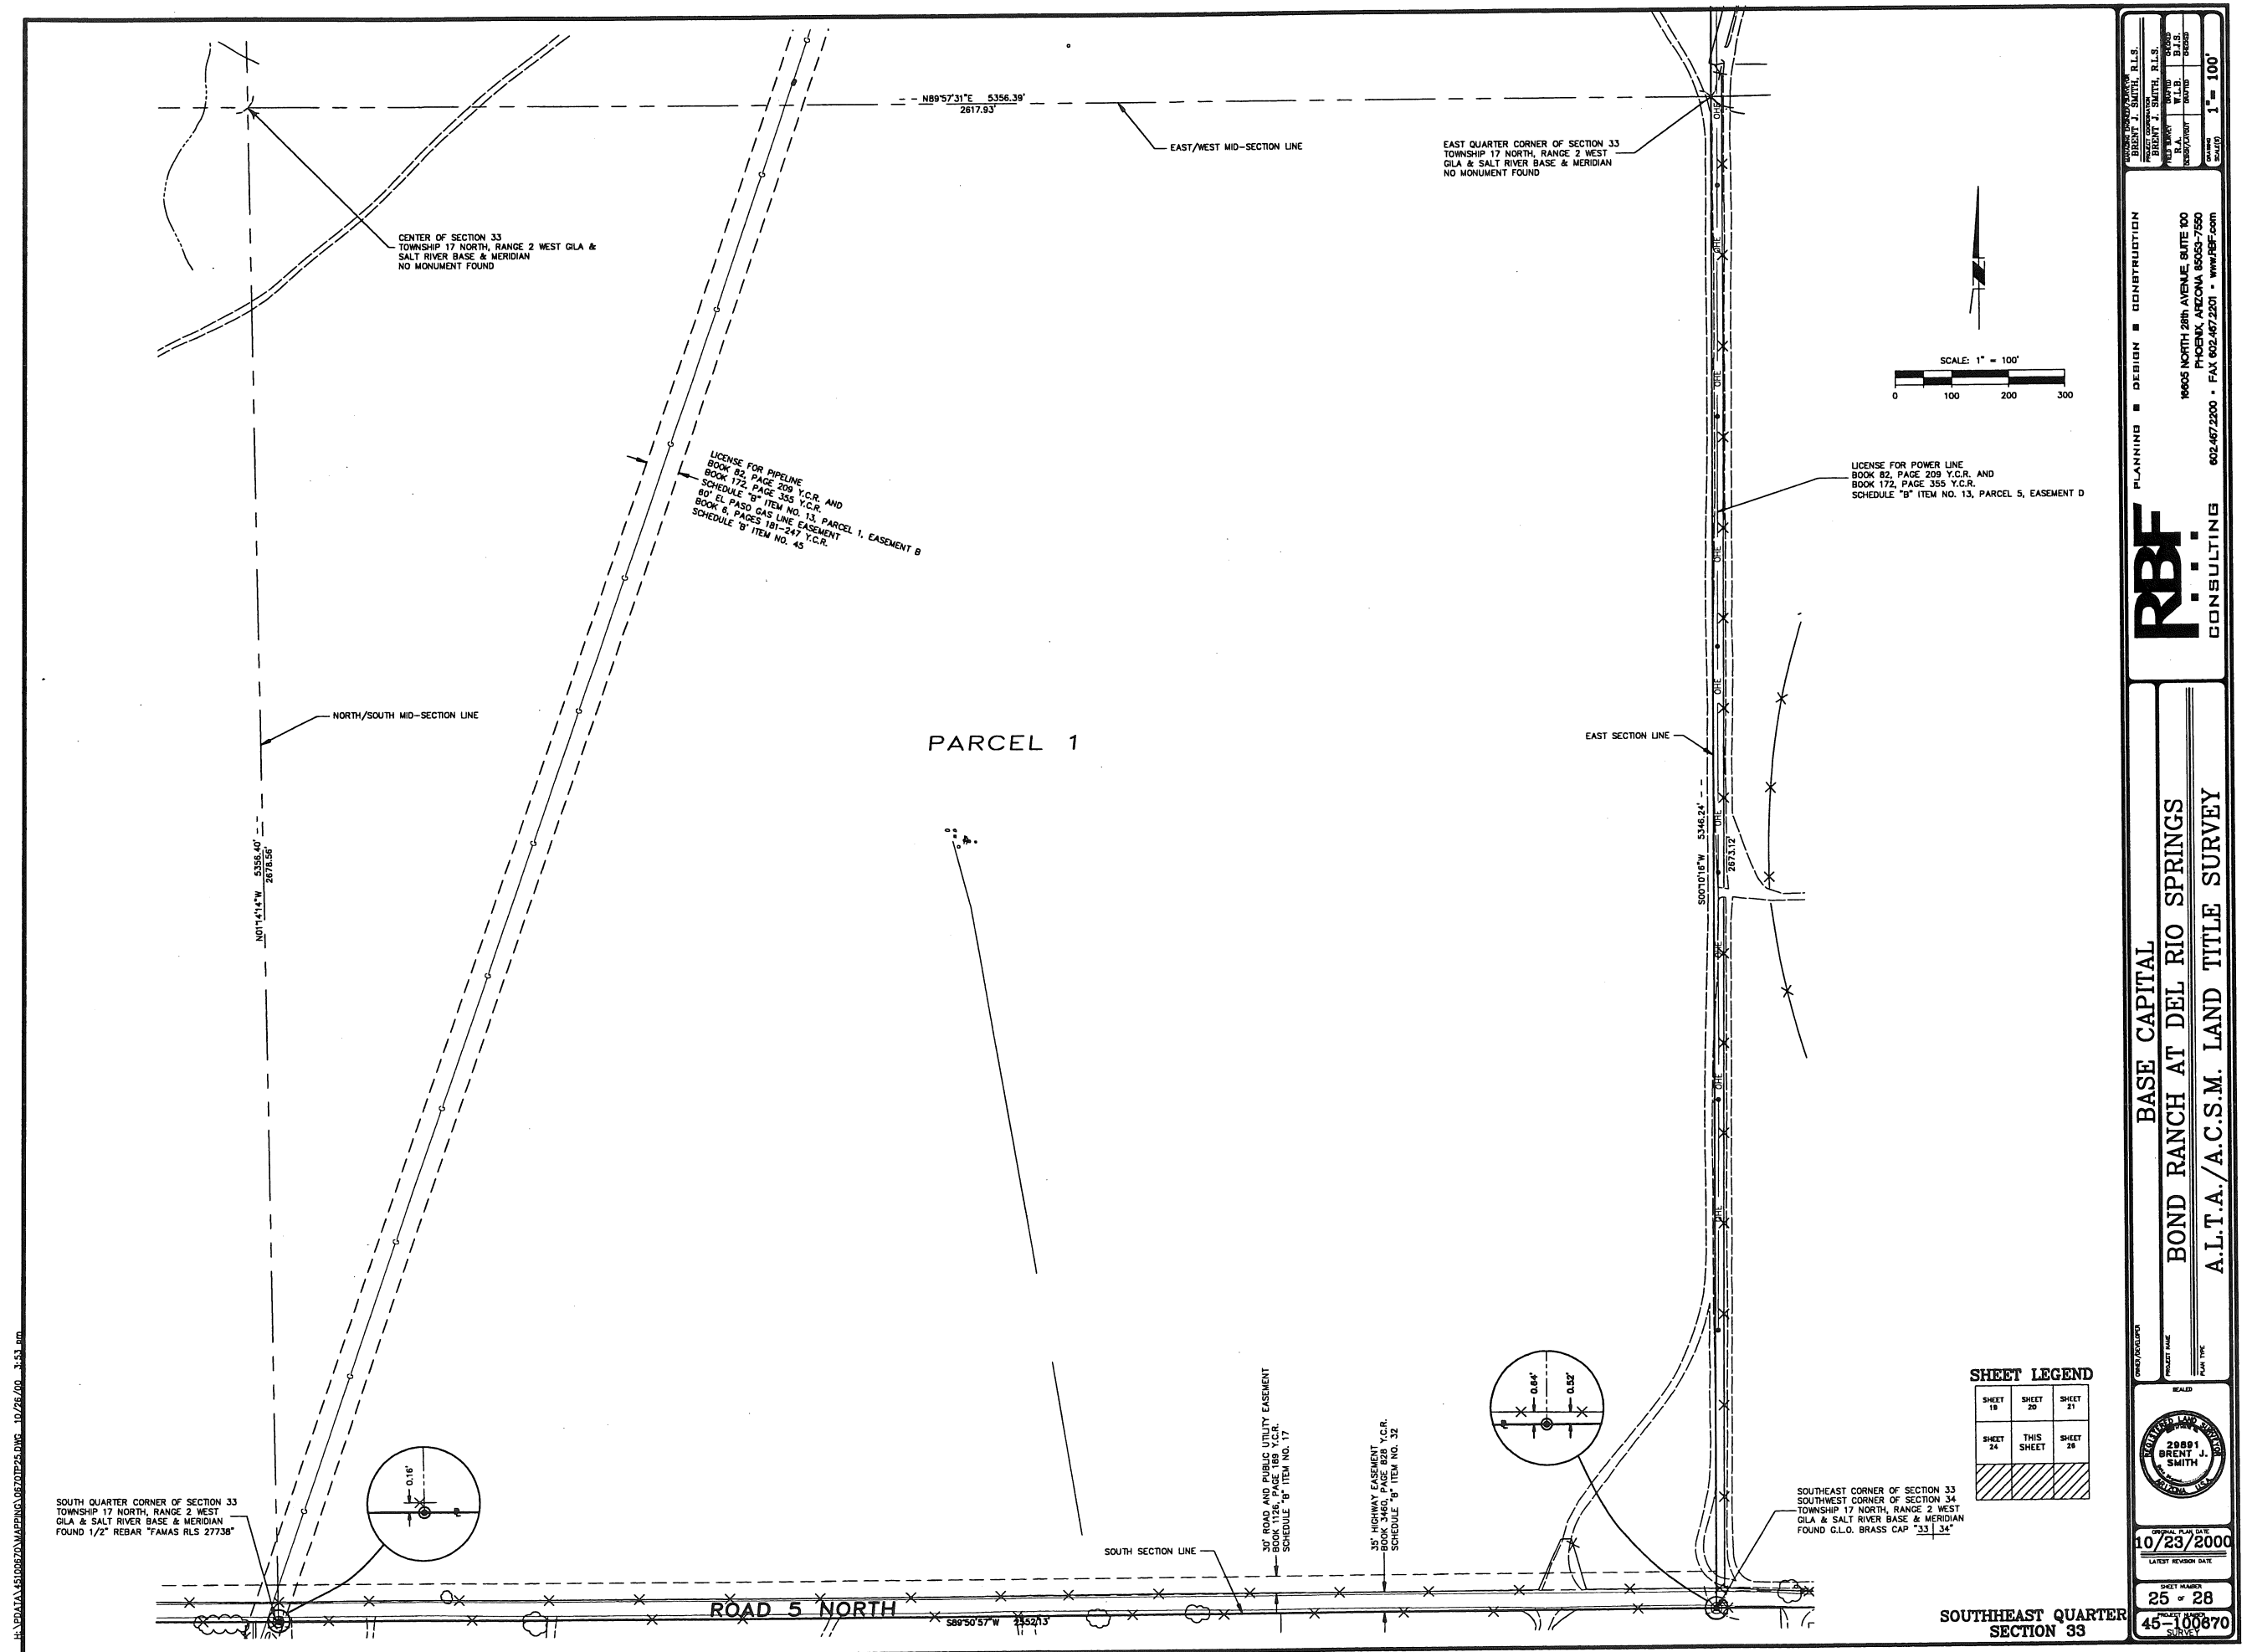

HA:DATA\45100870\BOND RANCH\BOND RANCH.DWG 10/26/00 3:53 pm

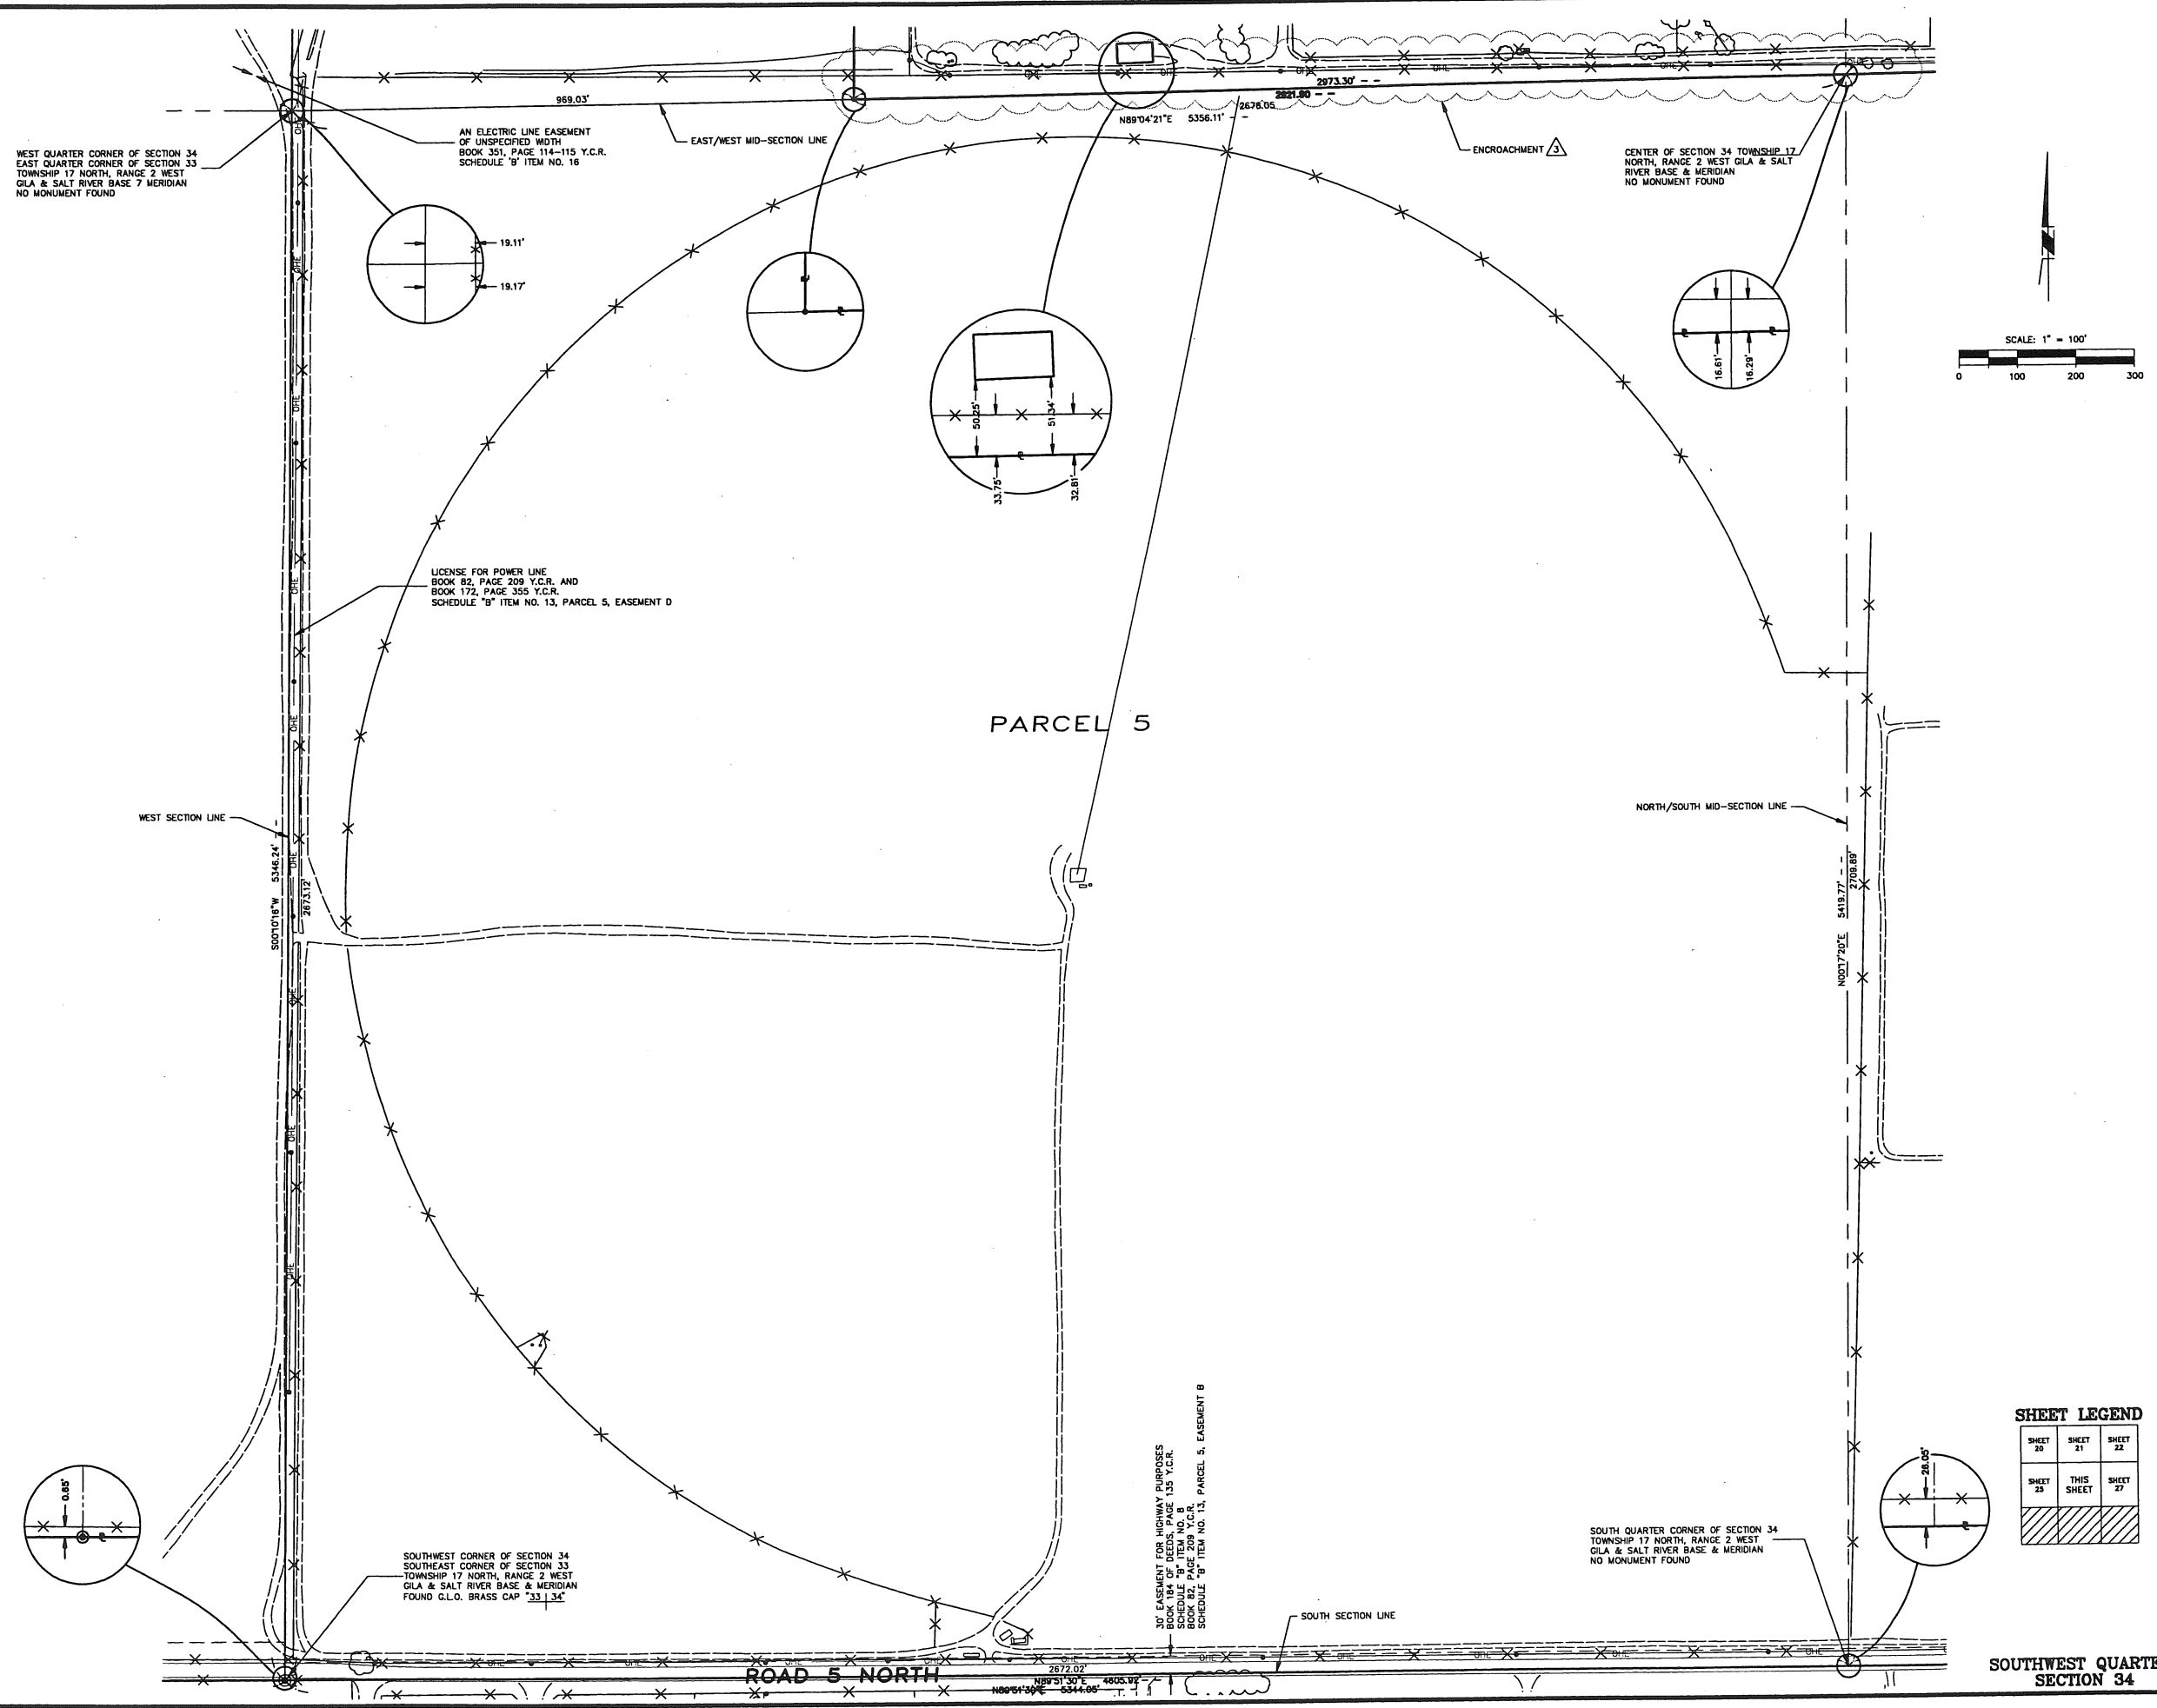

SHEET LEGEND

SHEET 20	SHEET 21	SHEET 22
SHEET 23	THIS SHEET	SHEET 27

SOUTHWEST QUARTER SECTION 34

RBF CONSULTING

PLANNING ■ DESIGN ■ CONSTRUCTION

16605 NORTH 28th AVENUE, SUITE 100
PHOENIX, ARIZONA 85032-7550
602.467.2200 • FAX 602.467.2201 • WWW.RBF.COM

BASE CAPITAL


BOND RANCH AT DEL RIO SPRINGS

A.L.T.A./A.C.S.M. LAND TITLE SURVEY


PROJECT NAME
PROJECT NUMBER
SHEET NUMBER
DATE
BY
CHECKED BY
APPROVED BY

29891
BRENT J. SMITH
REGISTERED LAND SURVEYOR
STATE OF ARIZONA

ORIGINAL PLAN DATE
10/23/2000
LATEST REVISION DATE
SHEET NUMBER
28 of 28
PROJECT NUMBER
45-100870
SURVEY

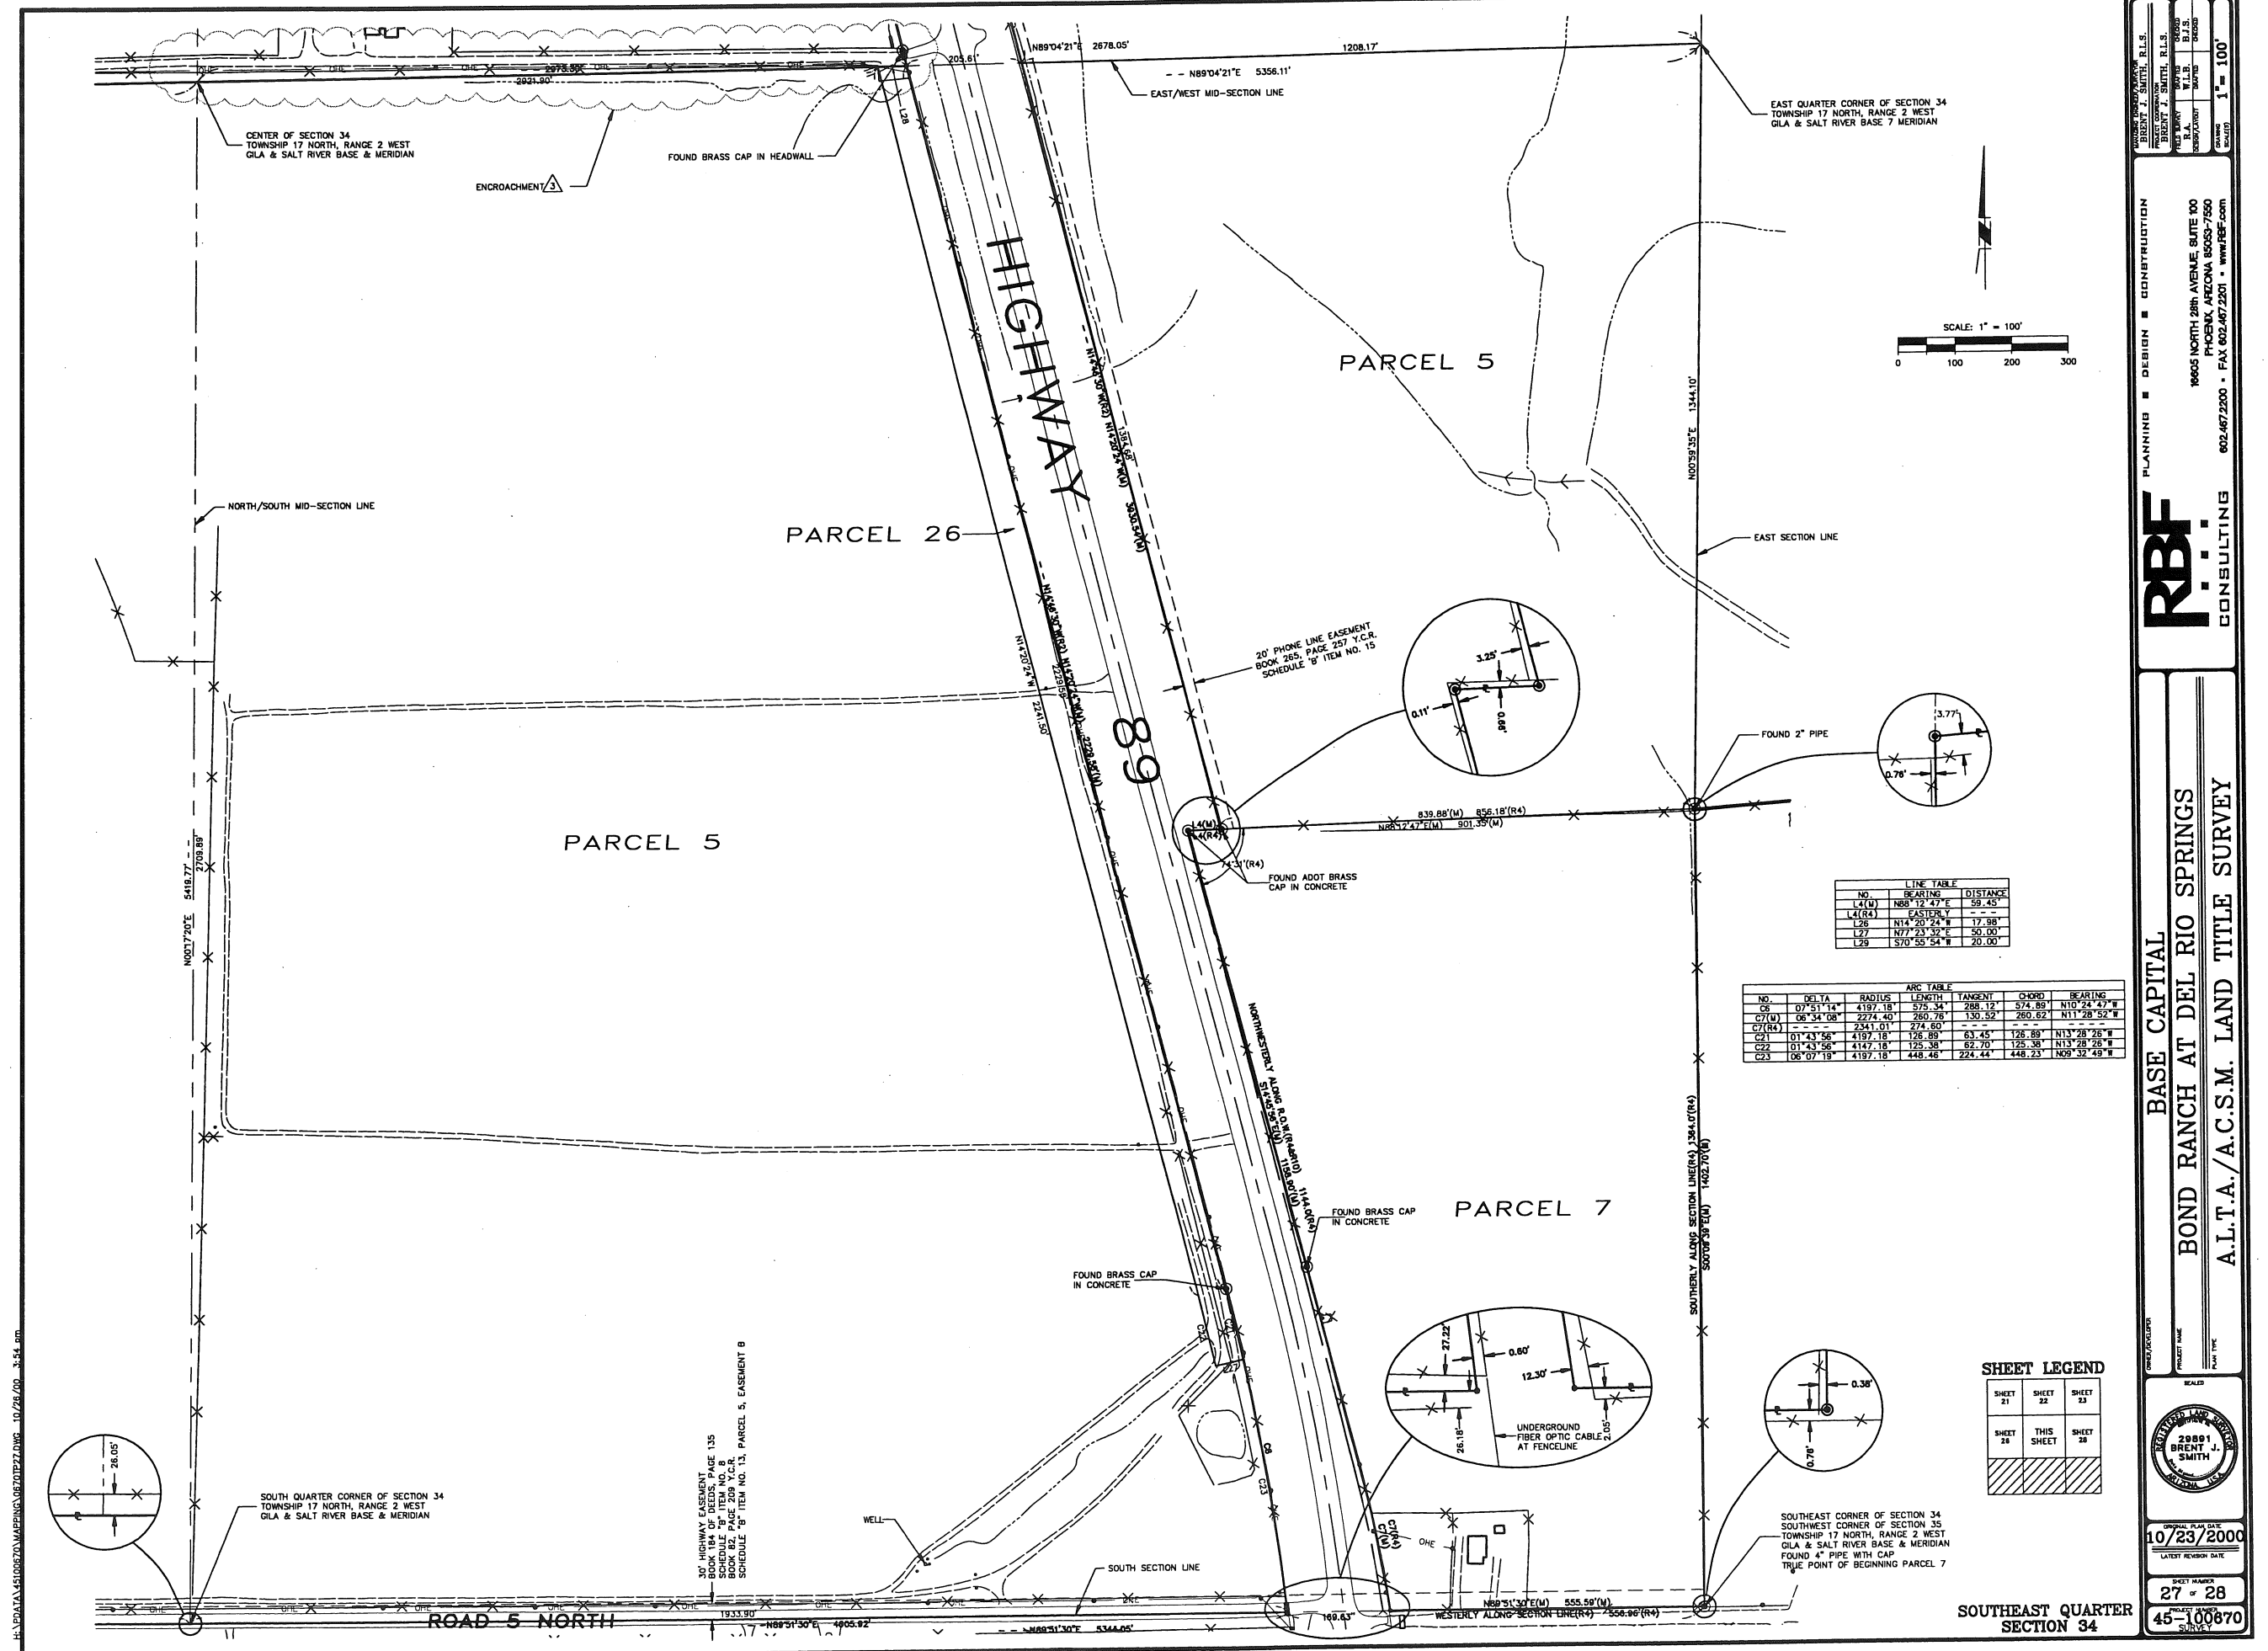

H:\DATA\45100870\DRAWING\062022\DWG_10/26/00_1.55.dwg

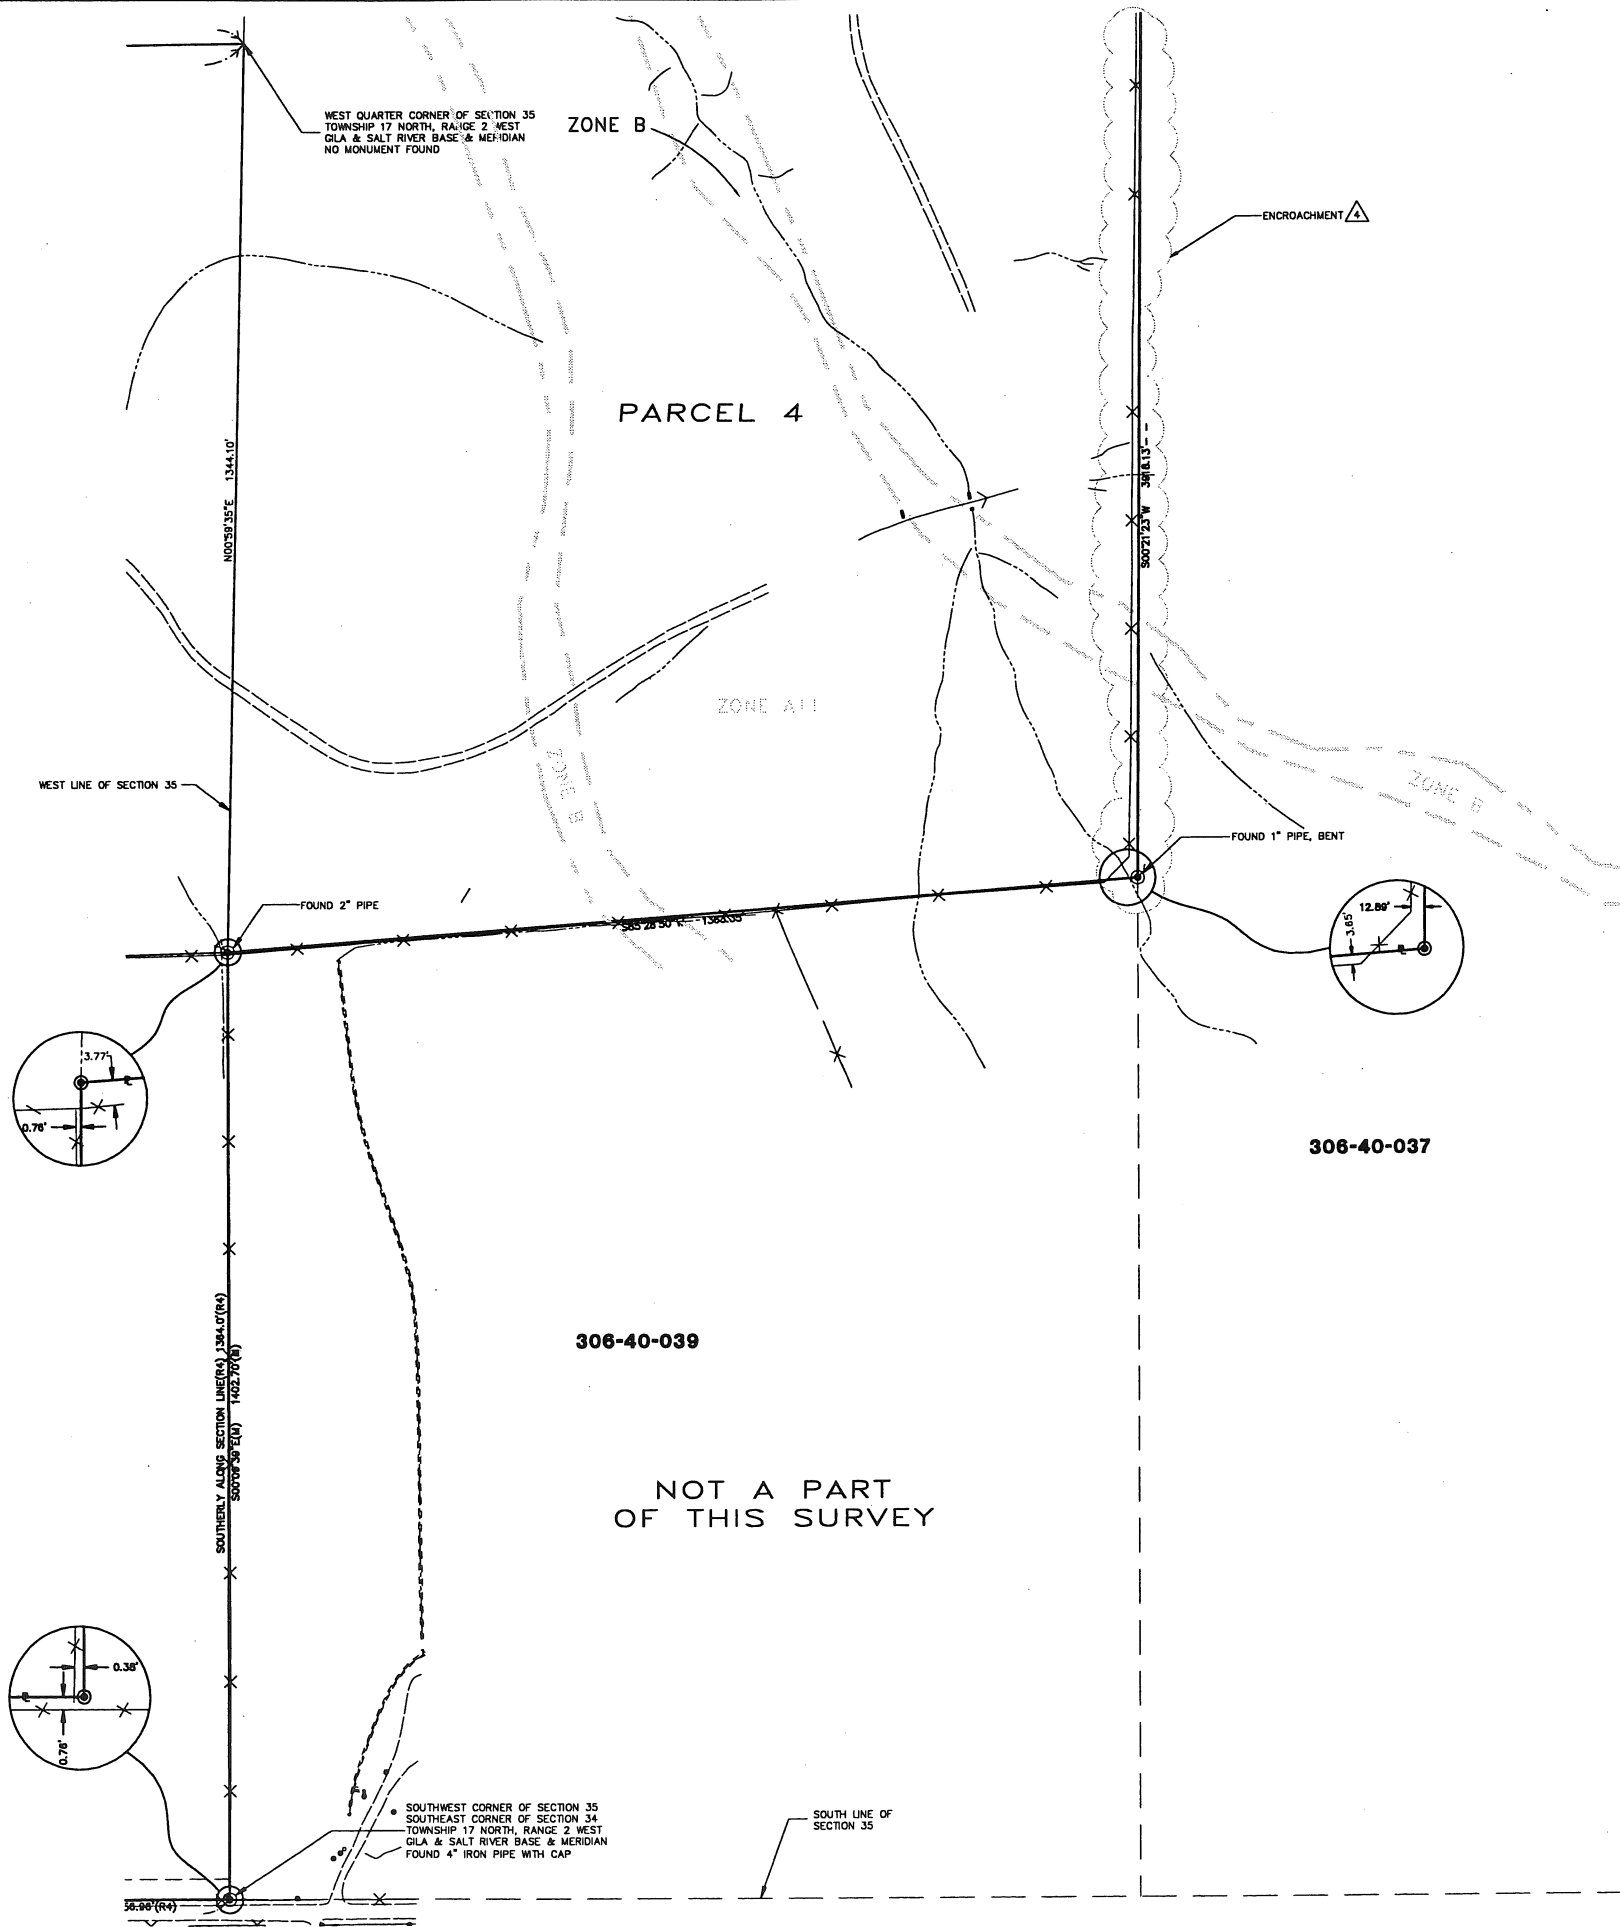

SHEET LEGEND			
SHEET 22	SHEET 23	THIS SHEET	SHEET 24
SHEET 27	SHEET 28		

SOUTHWEST QUARTER
SECTION 35

PROJECT NAME
BASE CAPITAL
BOND RANCH AT DEL RIO SPRINGS
A.I.T.A./A.C.S.M. LAND TITLE SURVEY

PROJECT NUMBER
45-100870

PROJECT DATE
10/23/2000

PROJECT TYPE
LAND TITLE SURVEY

OWNER/CLIENT
BENTLEY J. SMITH, R.L.S.

DESIGNER
BRENT J. SMITH, R.L.S.

CONSTRUCTOR
BRENT J. SMITH, R.L.S.

DATE
10/23/2000

SCALE
1" = 100'

16605 NORTH 28th AVENUE, SUITE 100
PHOENIX, ARIZONA 85033-7550
902.467.2200 • FAX 902.467.2201 • www.RBF.com

PLANNING

DESIGN

CONSTRUCTION

RBF

CONSULTING

20001
BRENT J.
SMITH
REGISTERED LAND SURVEYOR
ARIZONA

ORIGINAL PLAN DATE
10/23/2000
LATEST REVISION DATE

SHEET NUMBER
28 OF 28