
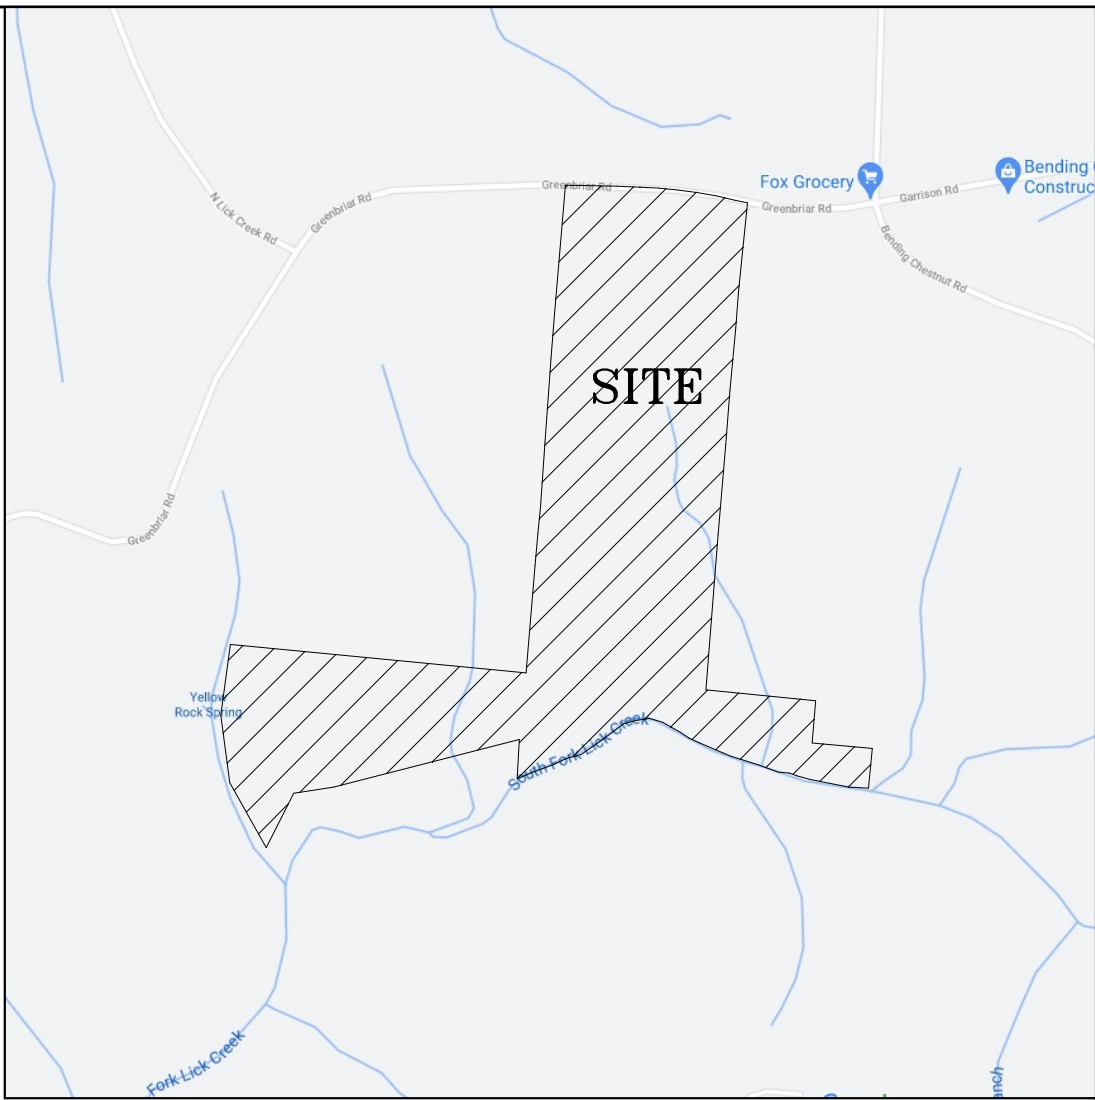




CARROLL LAND SURVEYING
495 EAST MAIN STREET, SUITE 1
HOHENWALD, TN 38462
PHONE: (931)796-1654
FAX: (931)796-1651
EMAIL: csurvey@bellsouth.net

CURVE	RADIUS	CHORD BEARING	CHORD LENGTH
C1	2637.30'	S 80°22'00" E	575.37'

LINE	BEARING	DISTANCE
L1	S 87°18'04" E	115.96'
L2	S 86°42'35" E	190.13'
L3	S 85°40'03" E	136.66'
L4	S 76°12'47" E	75.71'
L5	S 07°26'13" W	238.38'
L6	N 86°44'56" W	44.83'
L7	N 81°46'06" W	25.71'
L8	N 86°04'48" W	46.70'
L9	N 76°44'25" W	236.28'
L10	N 72°21'53" W	78.00'
L11	N 69°08'40" W	51.75'
L12	N 83°58'33" W	86.36'
L13	N 67°56'19" W	128.45'
L14	N 70°44'14" W	171.82'
L15	N 64°15'45" W	51.10'
L16	N 64°48'51" W	148.63'
L17	N 65°13'25" W	71.51'
L18	N 52°13'36" W	59.95'
L19	N 59°29'32" W	125.69'
L20	N 70°36'15" W	81.11'
L21	S 82°47'04" W	83.07'
L22	S 75°28'35" W	73.44'
L23	S 57°01'07" W	74.03'
L24	S 55°13'28" W	135.79'
L25	S 57°14'38" W	103.14'
L26	S 76°41'26" W	94.52'
L27	S 66°28'08" W	80.22'
L28	S 71°20'18" W	120.63'
L29	S 69°49'50" W	115.21'
L30	N 05°32'56" E	234.18'
L31	N 06°44'52" E	195.15'
L32	N 07°37'00" E	153.14'

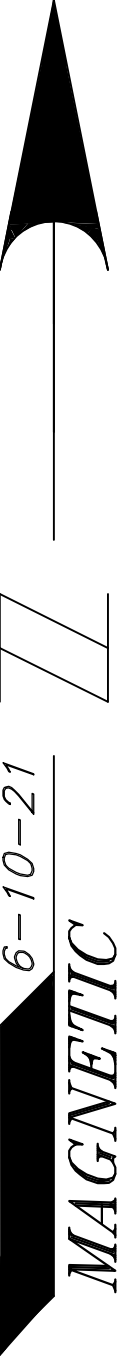

VICINITY MAP
(NOT TO SCALE)

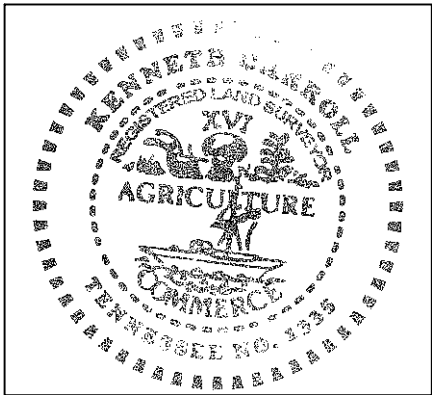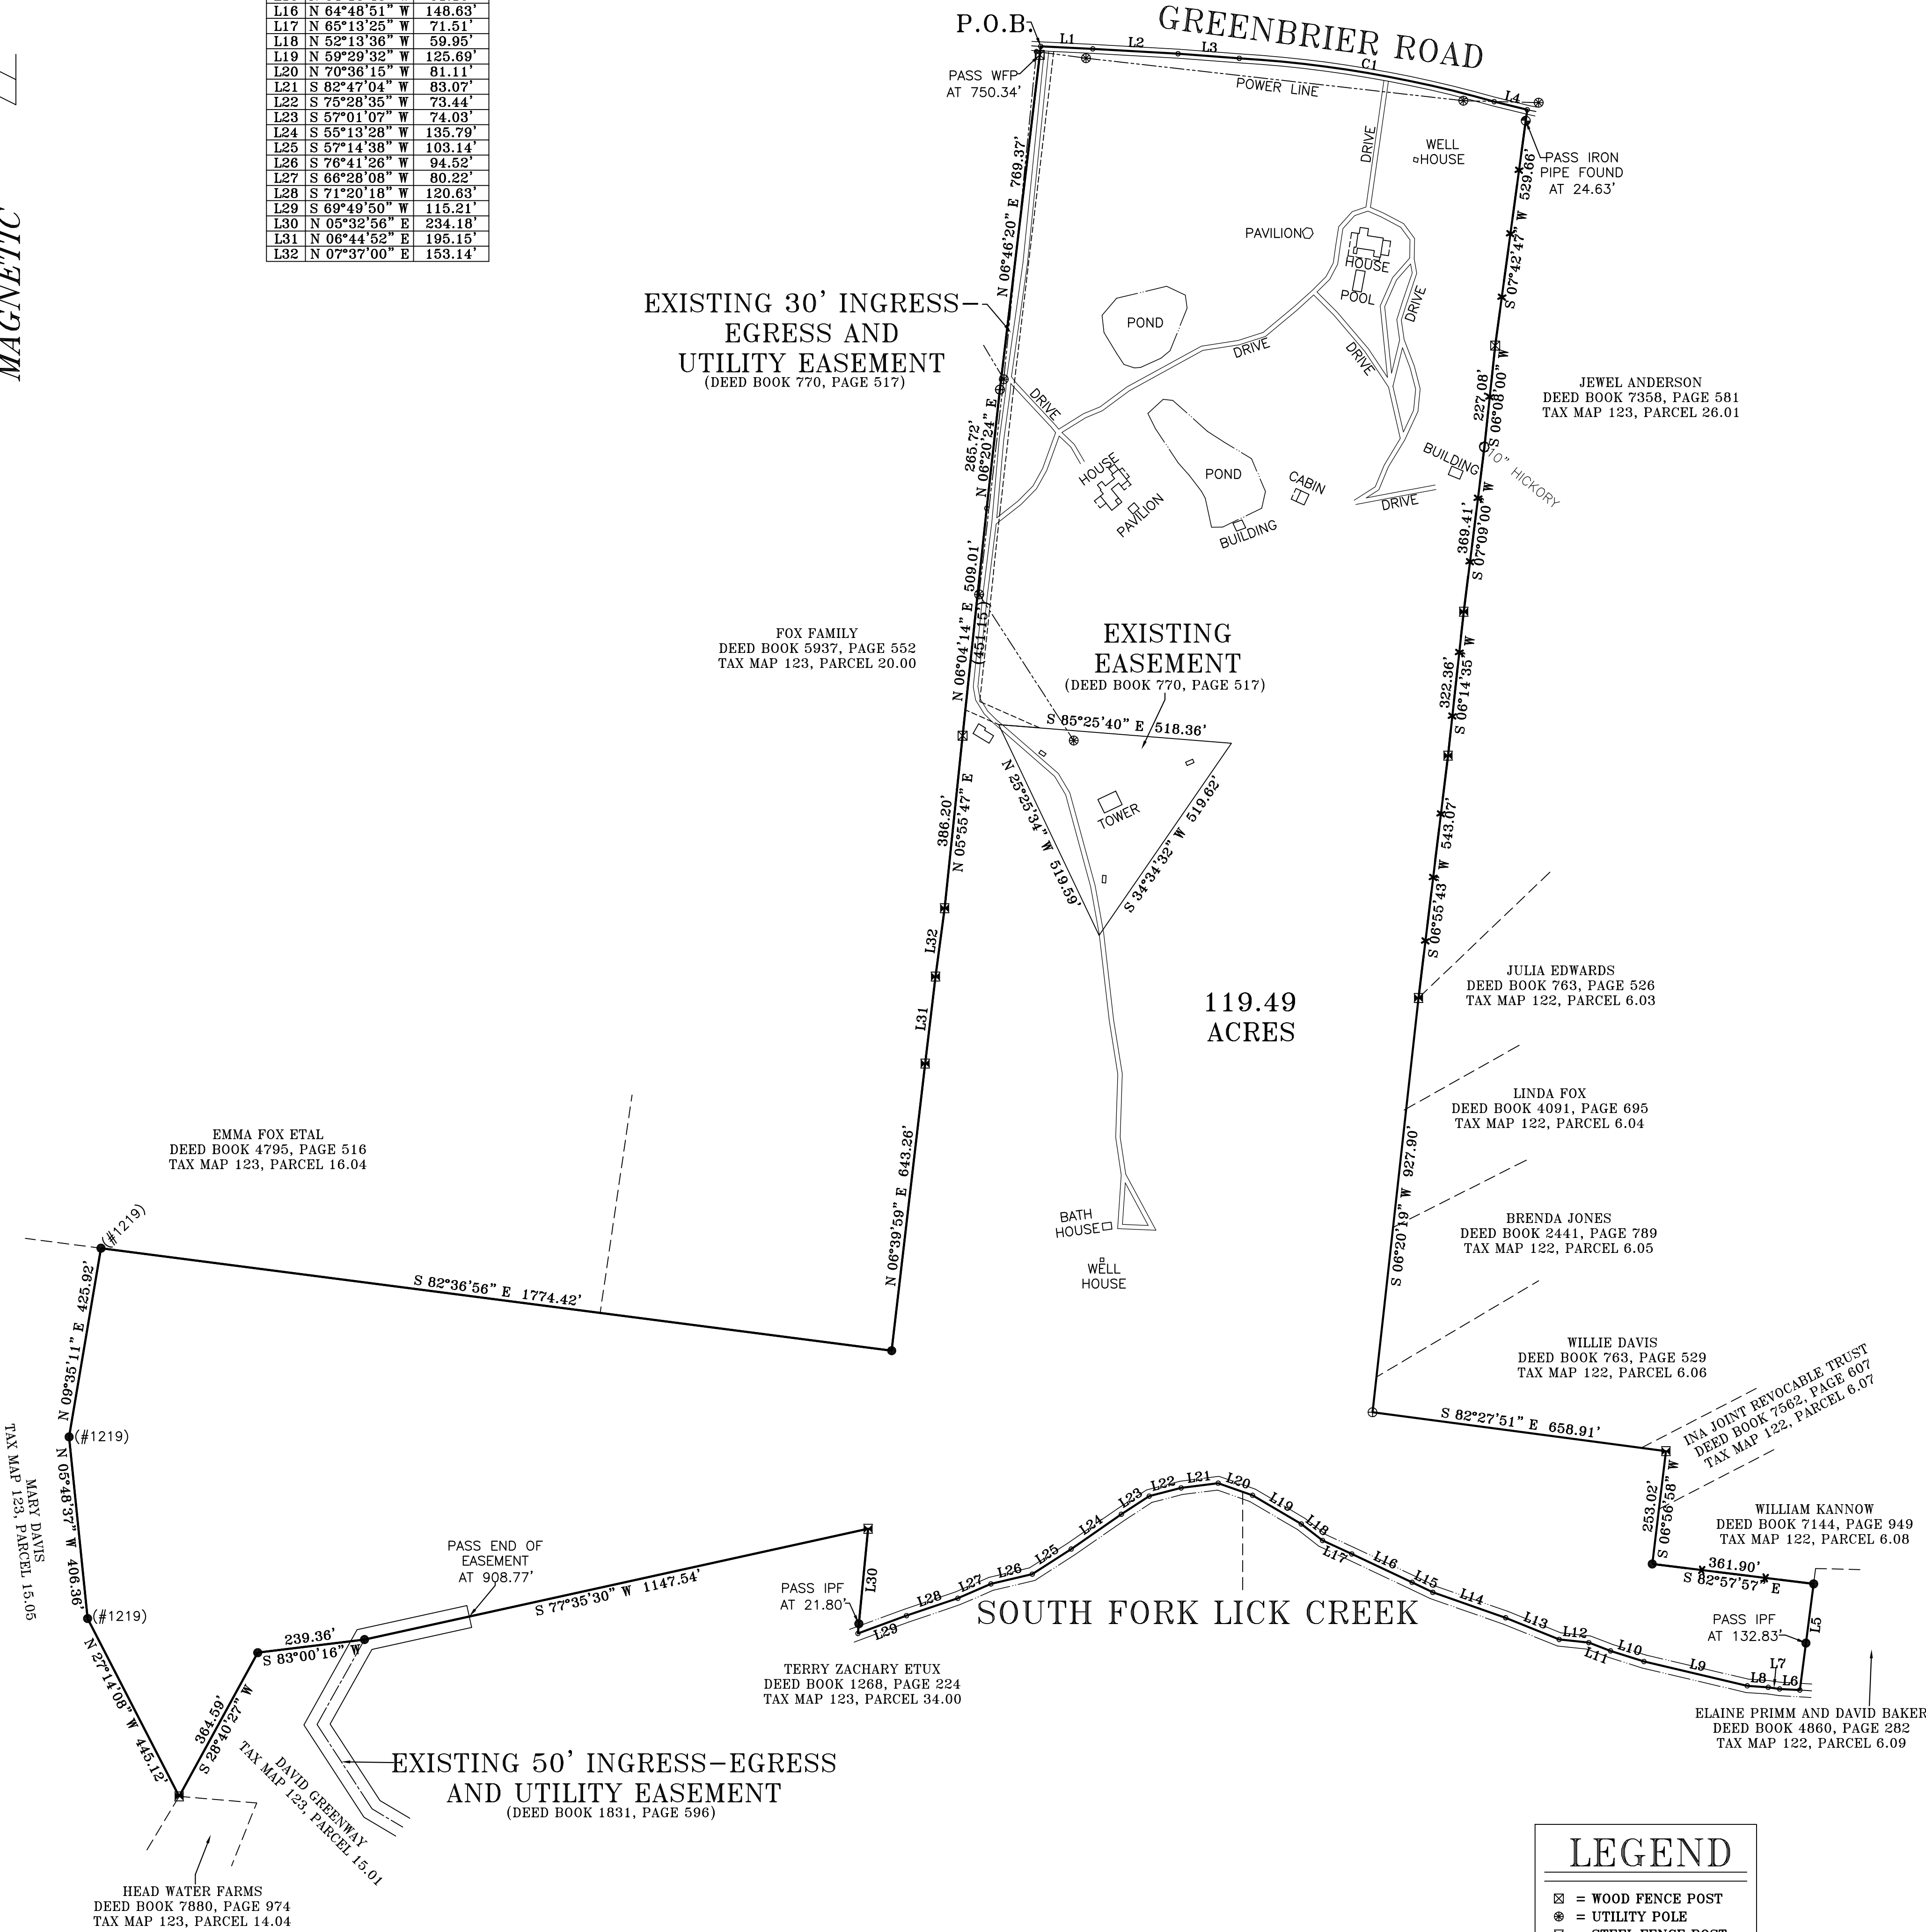

LEGEND	
⊗	= WOOD FENCE POST
⊙	= UTILITY POLE
⊠	= STEEL FENCE POST
⊕	= IRON PIPE FOUND
○	= TREE
●	= IRON PIN FOUND
⊕	= IRON PIN SET



CERTIFICATION

I, KENNETH CARROLL, LICENSED LAND SURVEYOR, DO HEREBY CERTIFY THAT THIS PLAT WAS PREPARED UNDER MY DIRECTION, THAT IT IS MY OPINION THAT THIS SURVEY MEETS OR EXCEEDS THE STANDARDS OF PRACTICE FOR A CATEGORY 1 SURVEY, AND THAT THE RATIO OF PRECISION OF THE UNADJUSTED SURVEY WAS 1:10,000 + AS SHOWN HEREON.

Kenneth Carroll
KENNETH CARROLL
TENN. REG NO. 1335

CERTIFICATE OF OWNERSHIP AND DEDICATION

I (WE) HEREBY CERTIFY THAT I AM (WE ARE) THE OWNER(S) OF THE PROPERTY SHOWN AND DESCRIBED HEREON AS EVIDENCED IN BOOK NUMBER 6664 PAGE 672 AND COUNTY REGISTERS OFFICE, AND THAT I (WE) HEREBY ADOPT THIS PLAN OF SUBDIVISION WITH MY (OUR) FREE CONSENT; ESTABLISH THE MINIMUM RESTRICTION LINES, AND THAT OFFERS OF IRREVOCABLE DEDICATION FOR ALL PUBLIC WAYS, UTILITIES, AND OTHER FACILITIES HAVE BEEN FILED.

DATE _____ DOUG MARTIN _____

SURVEY FOR DOUG MARTIN

SCALE: 1" = 200'	APPROVED BY: <i>KENNETH CARROLL</i>	DRAWN BY: <i>BRITTANY RICHARDSON</i>
DATE: 6-10-21	2ND CIVIL DISTRICT - WILLIAMSON COUNTY, TN	
REF: DEED BOOK 6501, PAGE 545 DEED BOOK 6664, PAGE 672 DEED BOOK 7854, PAGE 601 PLAT BOOK 65, PAGE 6 TAX MAP 123, PARCELS 15.04&21.00	JOB NAME: MART621 (GB)	