


PIA VIESCA SURVEY A-30

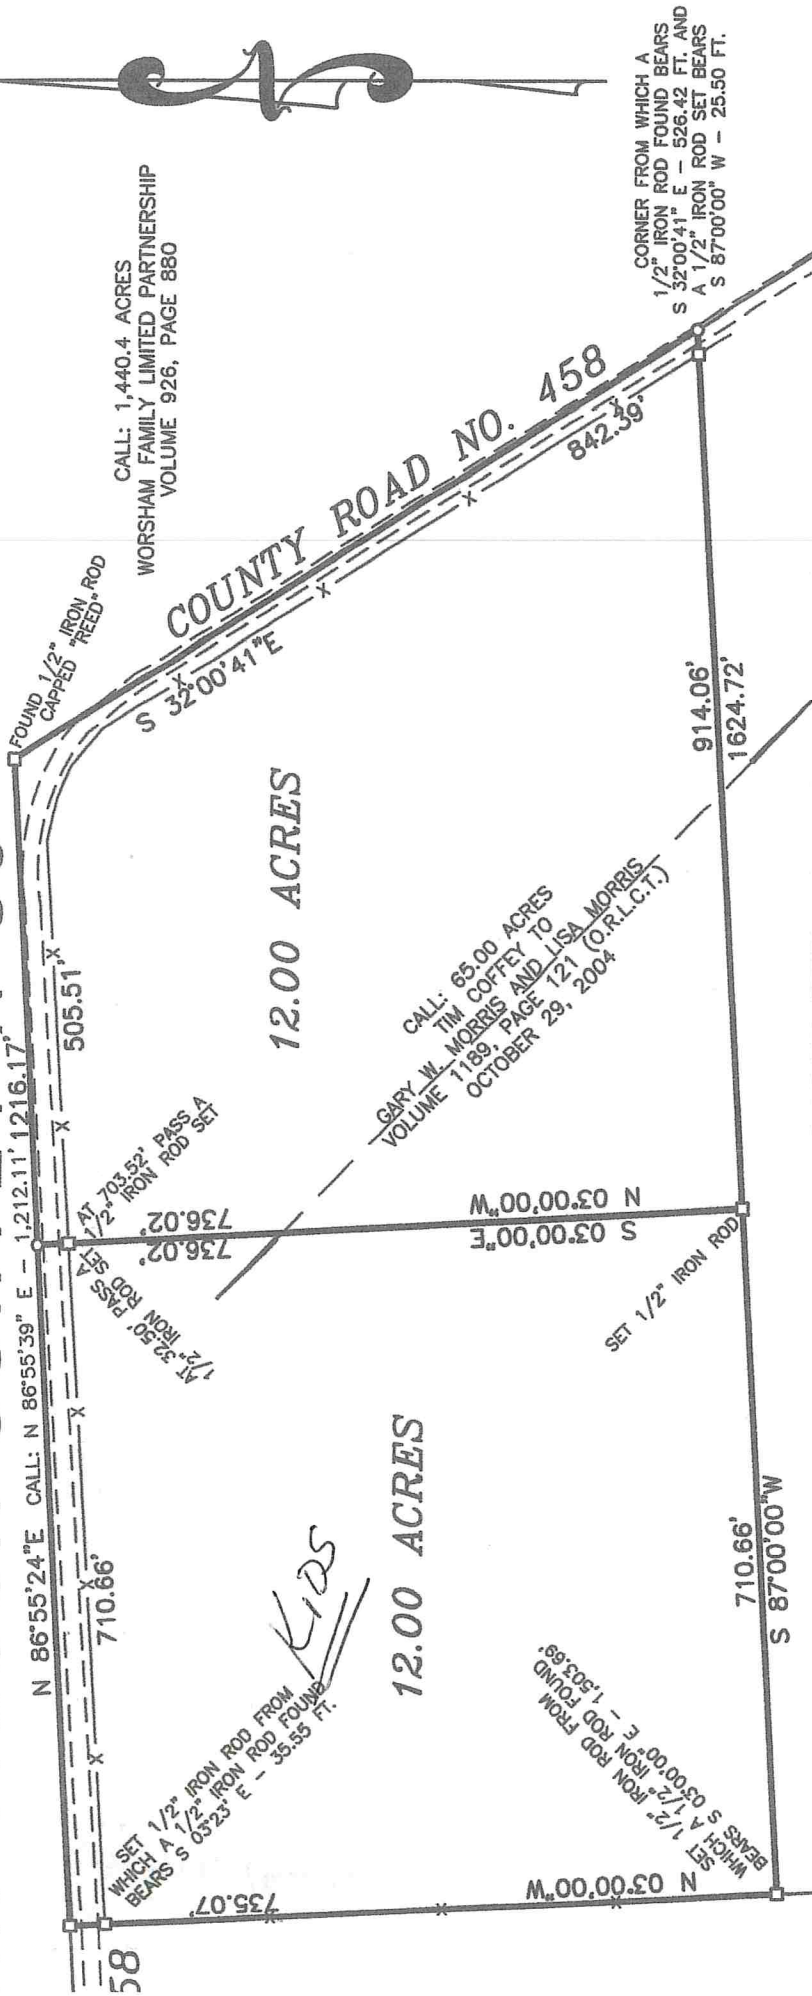

WILLIFORD LAND SURVEYING

FIRM REGISTRATION NO. 10082500
P.O. BOX 1266
MEXIA, TEXAS 76667
TELEPHONE: (254)-562-2837
FAX: (254)-562-2867

SURVEY FOR

GARY W. MORRIS AND LISA MORRIS

SHOWING

PART OF THE JOSE MARIA VIESCA SURVEY

A - 30, LEON COUNTY, TEXAS

DRAWN BY:	C. WILLIFORD	CHECKED BY:	
DATE:	NOVEMBER 3, 2017	FIELD BOOK:	2017B/25
SCALE:	1" = 200 FT.	JOB NO.:	17-124



THIS PLAT.

CALLLED 65.00 ACRE TRACT
THE OFFICIAL RECORDS OF

Professional Land Surveyor No. 5973, do hereby prepared from an actual survey made supervision.

PROFESSIONAL LAND SURVEYOR NO. 5973