


Vol. 1931 Pg. 379

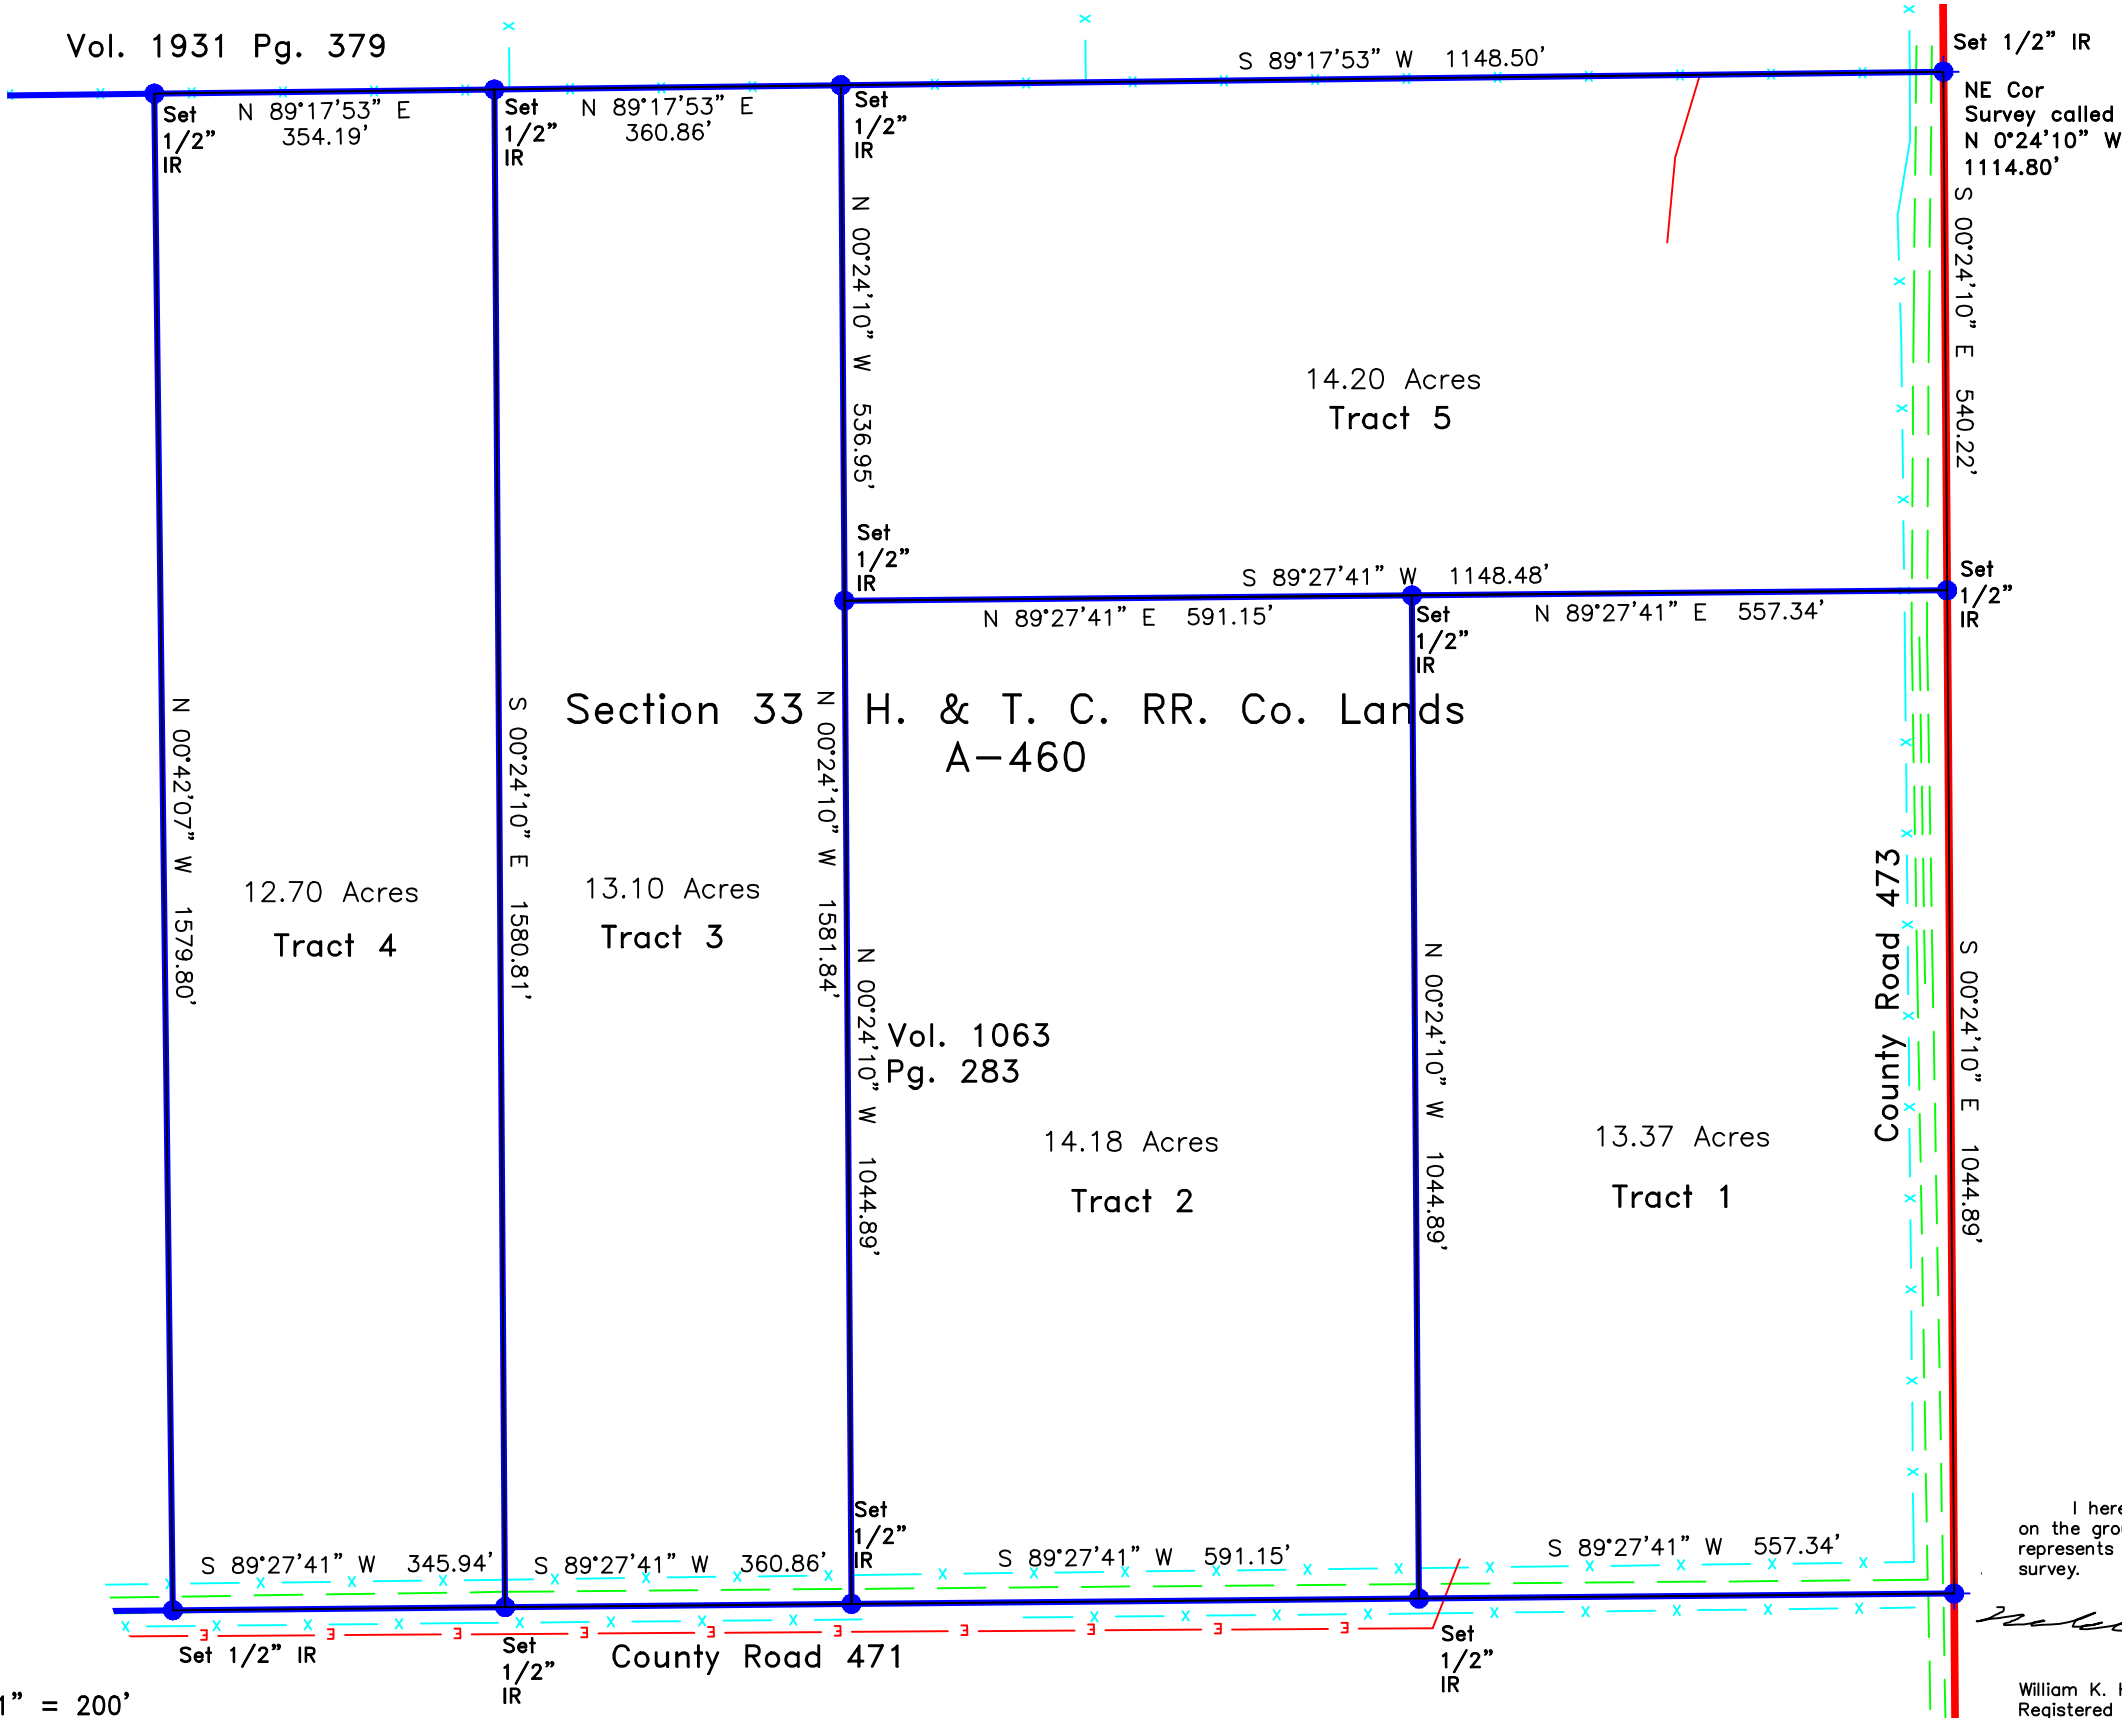

Note:
Easements not shown on plat
unless otherwise noted.
Bearings based on G.P.S. nAD
1983 coordinates
See attached field notes



Plat showing 5 Tracts out of
Section 33, H. & T. C. RR. Co.
Lands, A-460 Comanche County,
Texas



I hereby certify that this survey was made
on the ground and that this plat correctly
represents the facts found at the time of the
survey.

William K. Heatley

William K. Heatley
Registered Professional Land Surveyor #4015
Firm #10079500

**SURVEY PLAT IN
COMANCHE COUNTY
TEXAS**

HEATLEY SURVEYING
P.O. BOX 1
BRECKENRIDGE, TX 76424

(254) 559-8914
Print Number: CO-304 B

SCALE: 1" = 200'
DATE: 11-06-2020
FILE: MCCOMBS TOMMY (4)