


HIDDEN VALLEY LAKES

PLAT 8 BLOCK 16, 17, 18, PART OF
TRACT Bk 75 Pg 13, 6th CIV. DIST.
HICKMAN CO. TENN.

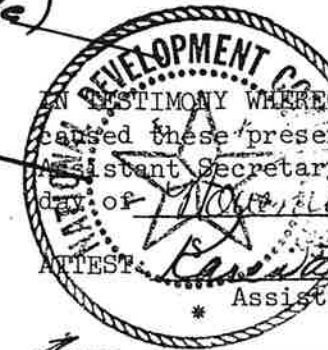

IN TESTIMONY WHEREOF, National Development Company, Inc. caused these presents to be signed by its President and Assistant Secretary and its seal affixed this 14th day of November, 1986.

ATTEST: *Karen Llewellyn*
Assistant Secretary President


STATE OF TENNESSEE
COUNTY OF HICKMAN

On this 17th day of November, 1986, before me personally appeared Robert J. Sabinske and Karen Llewellyn to me personally known, who being by me duly sworn did say that they are the President and Assistant Secretary, respectively, of National Development Company, Inc., a corporation, and the seal affixed to this instrument is the seal of said corporation and that said instrument was signed and sealed in behalf of said corporation by authority of its governing body and that said President acknowledged said instrument to be the free act and deed of said corporation.

IN TESTIMONY WHEREOF, I have hereunto set my hand and affixed my official seal at my office in Hickman County the day and year above written. 070

Laura L. McCallister
Notary Public

RECORDATION OF THIS PLAT SHALL RESTRICT ALL LOTS IN BLOCK 16 AS CAMPER LOTS ONLY. NO SUBSURFACE SEWAGE ALLOWED. ALL LOTS IN BLOCK 17 & 18 ARE HERE BY DESIGNATED AS MOBILE HOME SITES. NO MOBILE HOME SHALL CONTAIN LESS THAN 720 SQ. FEET OF FLOOR SPACE. NO PERMANENT HOME SHALL CONTAIN LESS THAN 1000 SQ. FEET OF FLOOR SPACE. SEE RECORDED RESTRICTIONS. RE RECORDATION OF THIS PLAT SHALL NOT BE DEEMED A DEDICATION OF ANY ROAD OF STREET SHOWN HERON FOR PUBLIC USE IT BEING INTENDED THAT SAID ROAD AND STREET SHALL BE FOR THE SOLE AND EXCLUSIVE USE OF THE PROPERTY OWNERS.

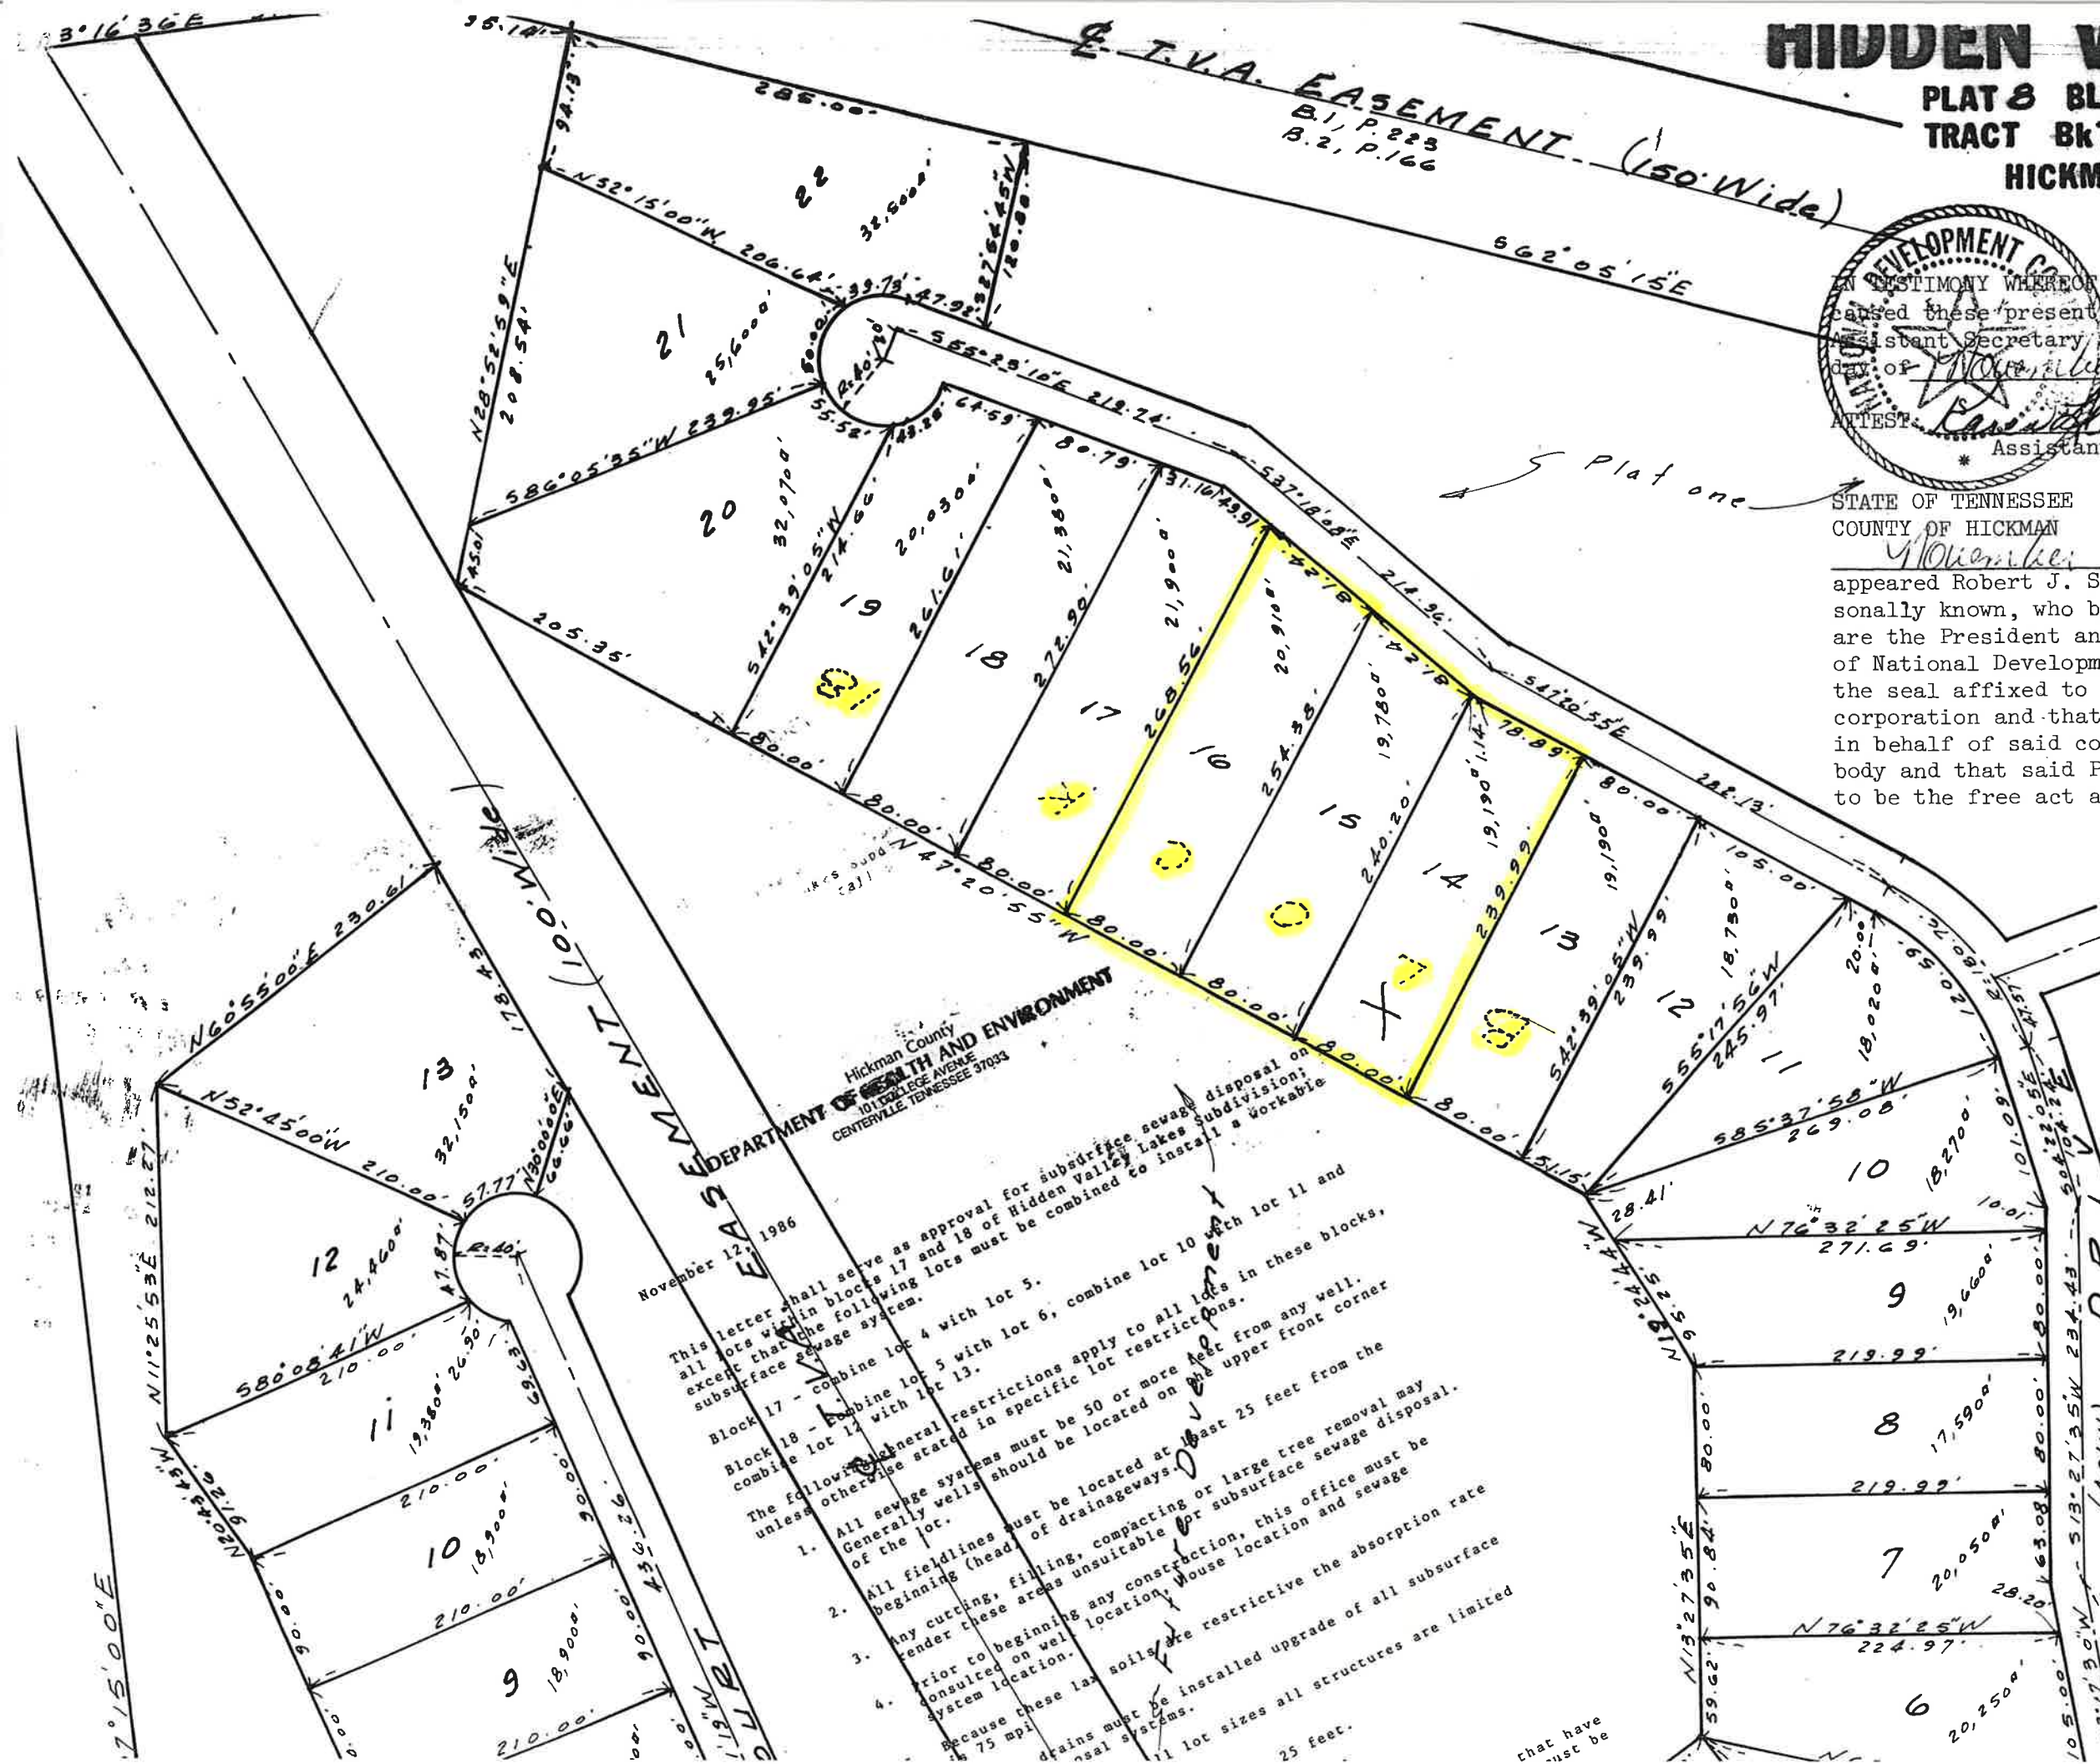

Hickman County
DEPARTMENT OF HEALTH AND ENVIRONMENT
101 COLLEGE AVENUE
CENTERTVILLE, TENNESSEE 37033
November 12, 1986
This letter shall serve as approval for subsurface sewage disposal on all lots within blocks 17 and 18 of Hidden Valley Lakes subdivision; except that the following lots must be combined to install a workable subsurface sewage system.
Block 17 - combine lot 4 with lot 5.
Block 18 - combine lot 5 with lot 6, combine lot 10 with lot 11 and combine lot 12 with lot 13.
The following general restrictions apply to all lots in these blocks, unless otherwise stated in specific lot restrictions.
1. All sewage systems must be located at least 25 feet from the beginning (head) of drainageways.
2. All fieldlines must be located at least 25 feet from any well.
3. Any cutting, filling, compacting or large tree removal may render these areas unsuitable for subsurface sewage disposal.
4. Prior to beginning any construction, this office must be consulted on well location, house location and sewage system location.
Because these law soils are restrictive the absorption rate drains must be installed upgrade of all subsurface sewage disposal systems.
All lot sizes all structures are limited to 25 feet.