


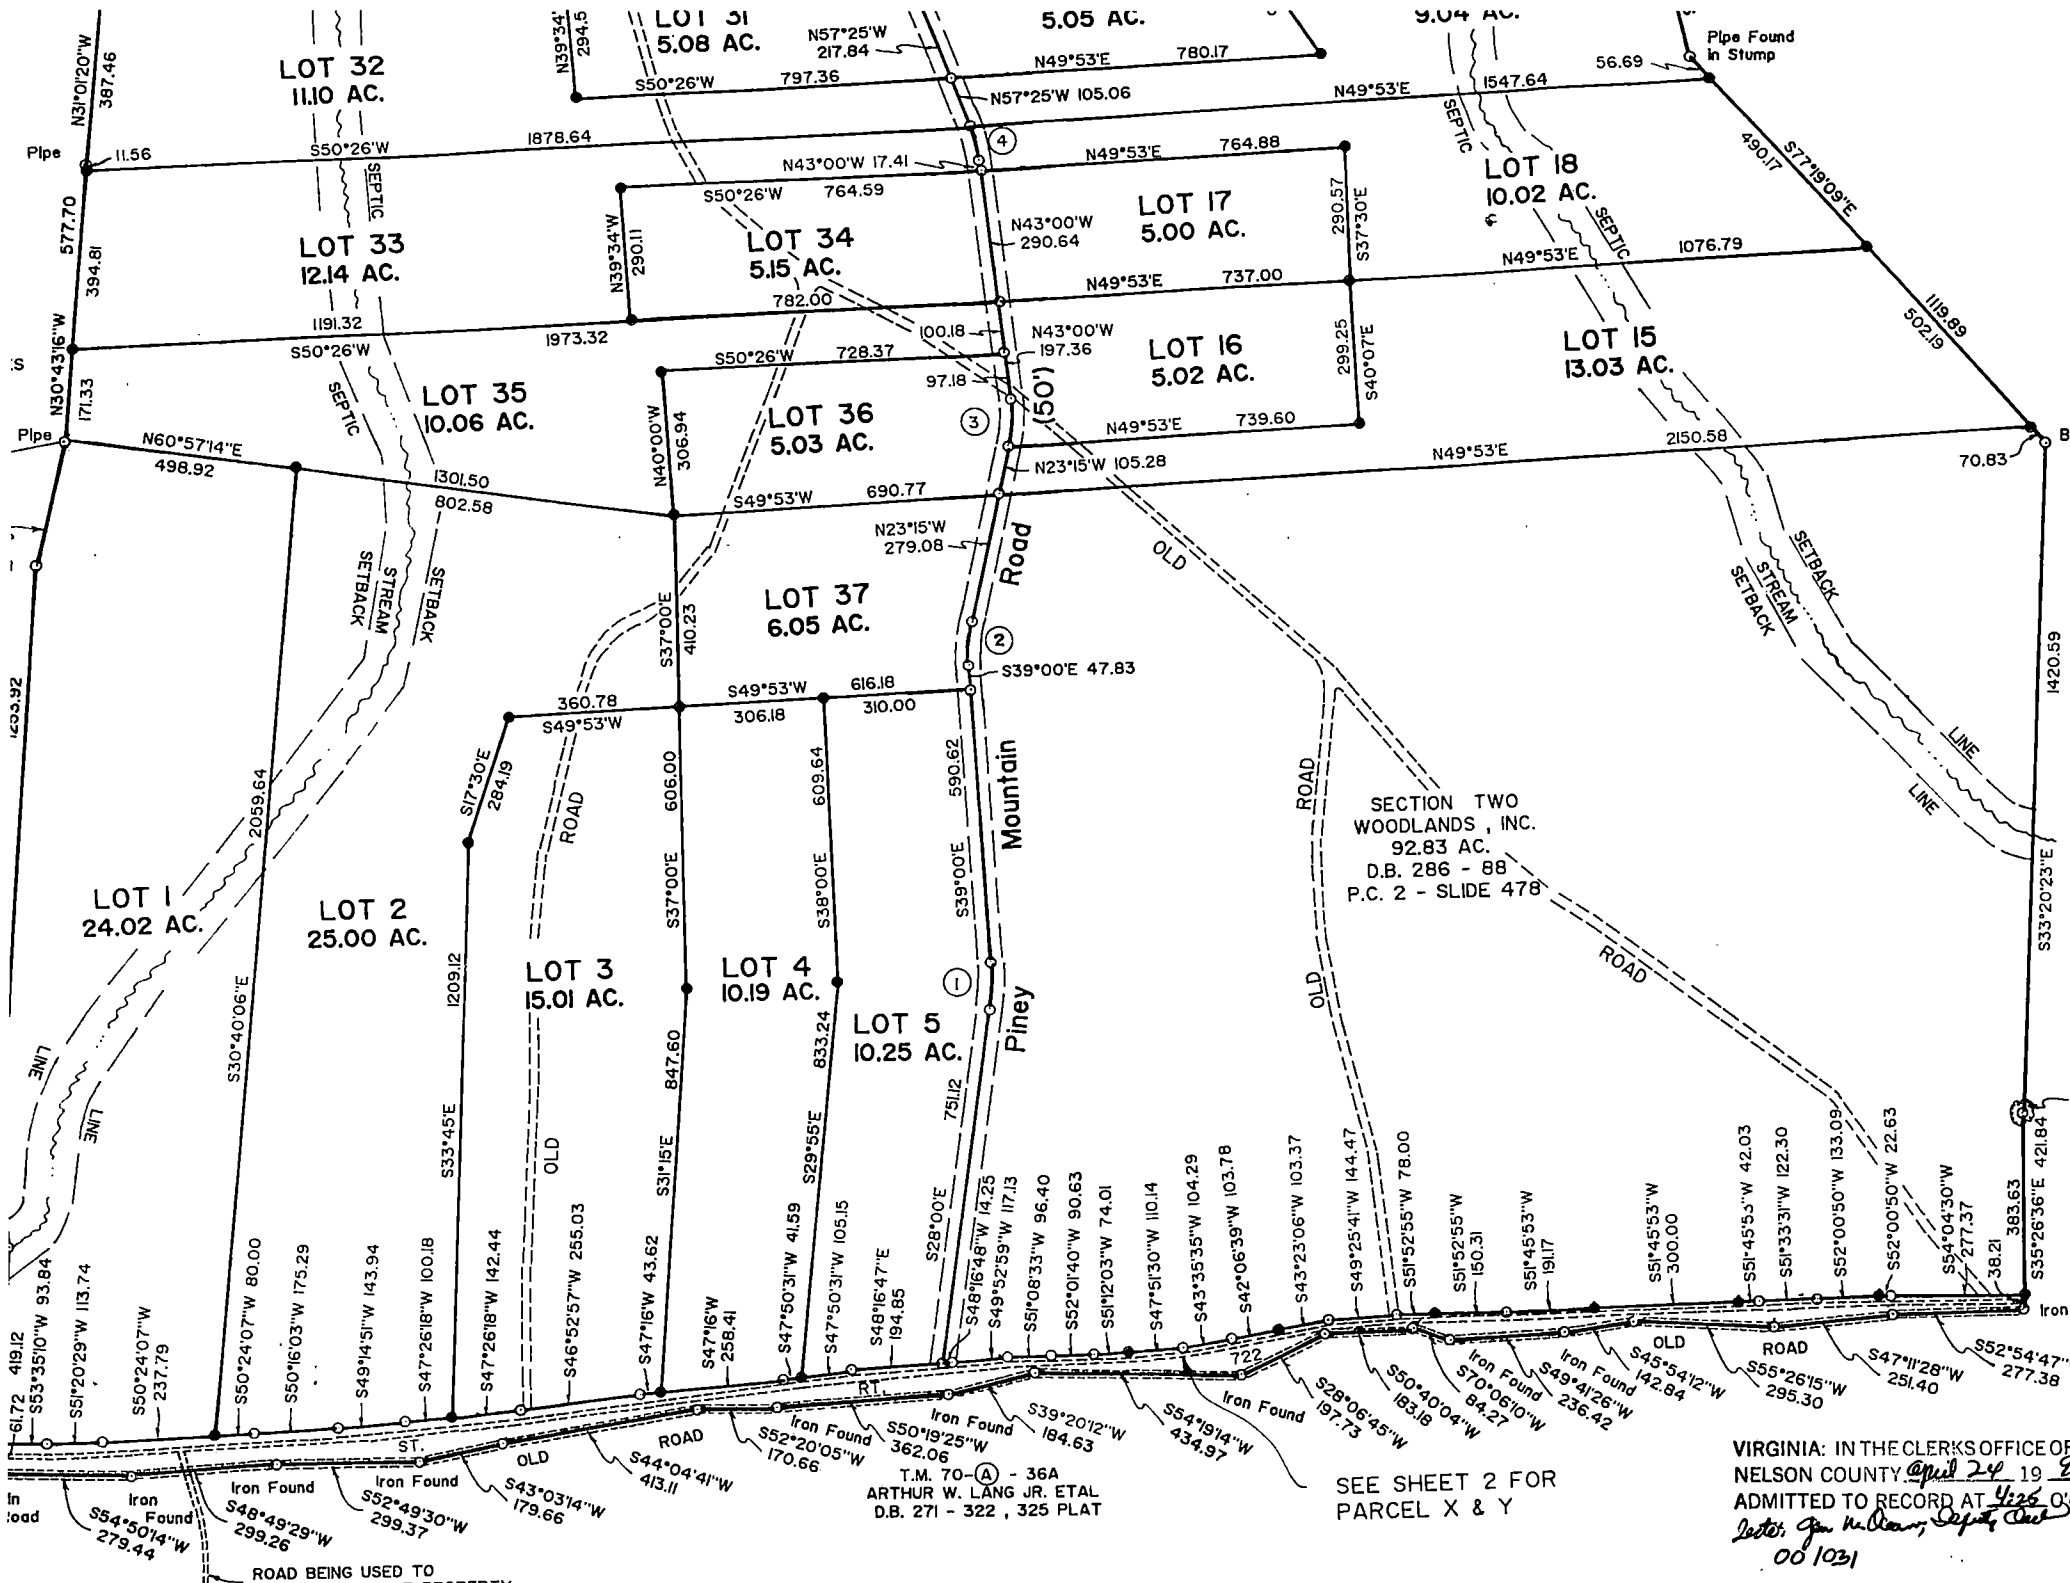


VIRGINIA: IN THE CLERKS OFFICE OF
NELSON COUNTY. April 24 1992
ADMITTED TO RECORD AT 4:26 P.M.
By: J. M. Lang, Jr., Clerk
001031

SEE SHEET 2 FOR
PARCEL X & Y

T.M. 70 - (A) - 36A
ARTHUR W. LANG JR. ETAL
D.B. 271 - 322, 325 PLAT

ROAD BEING USED TO
ACCESS ADJACENT PROPERTY

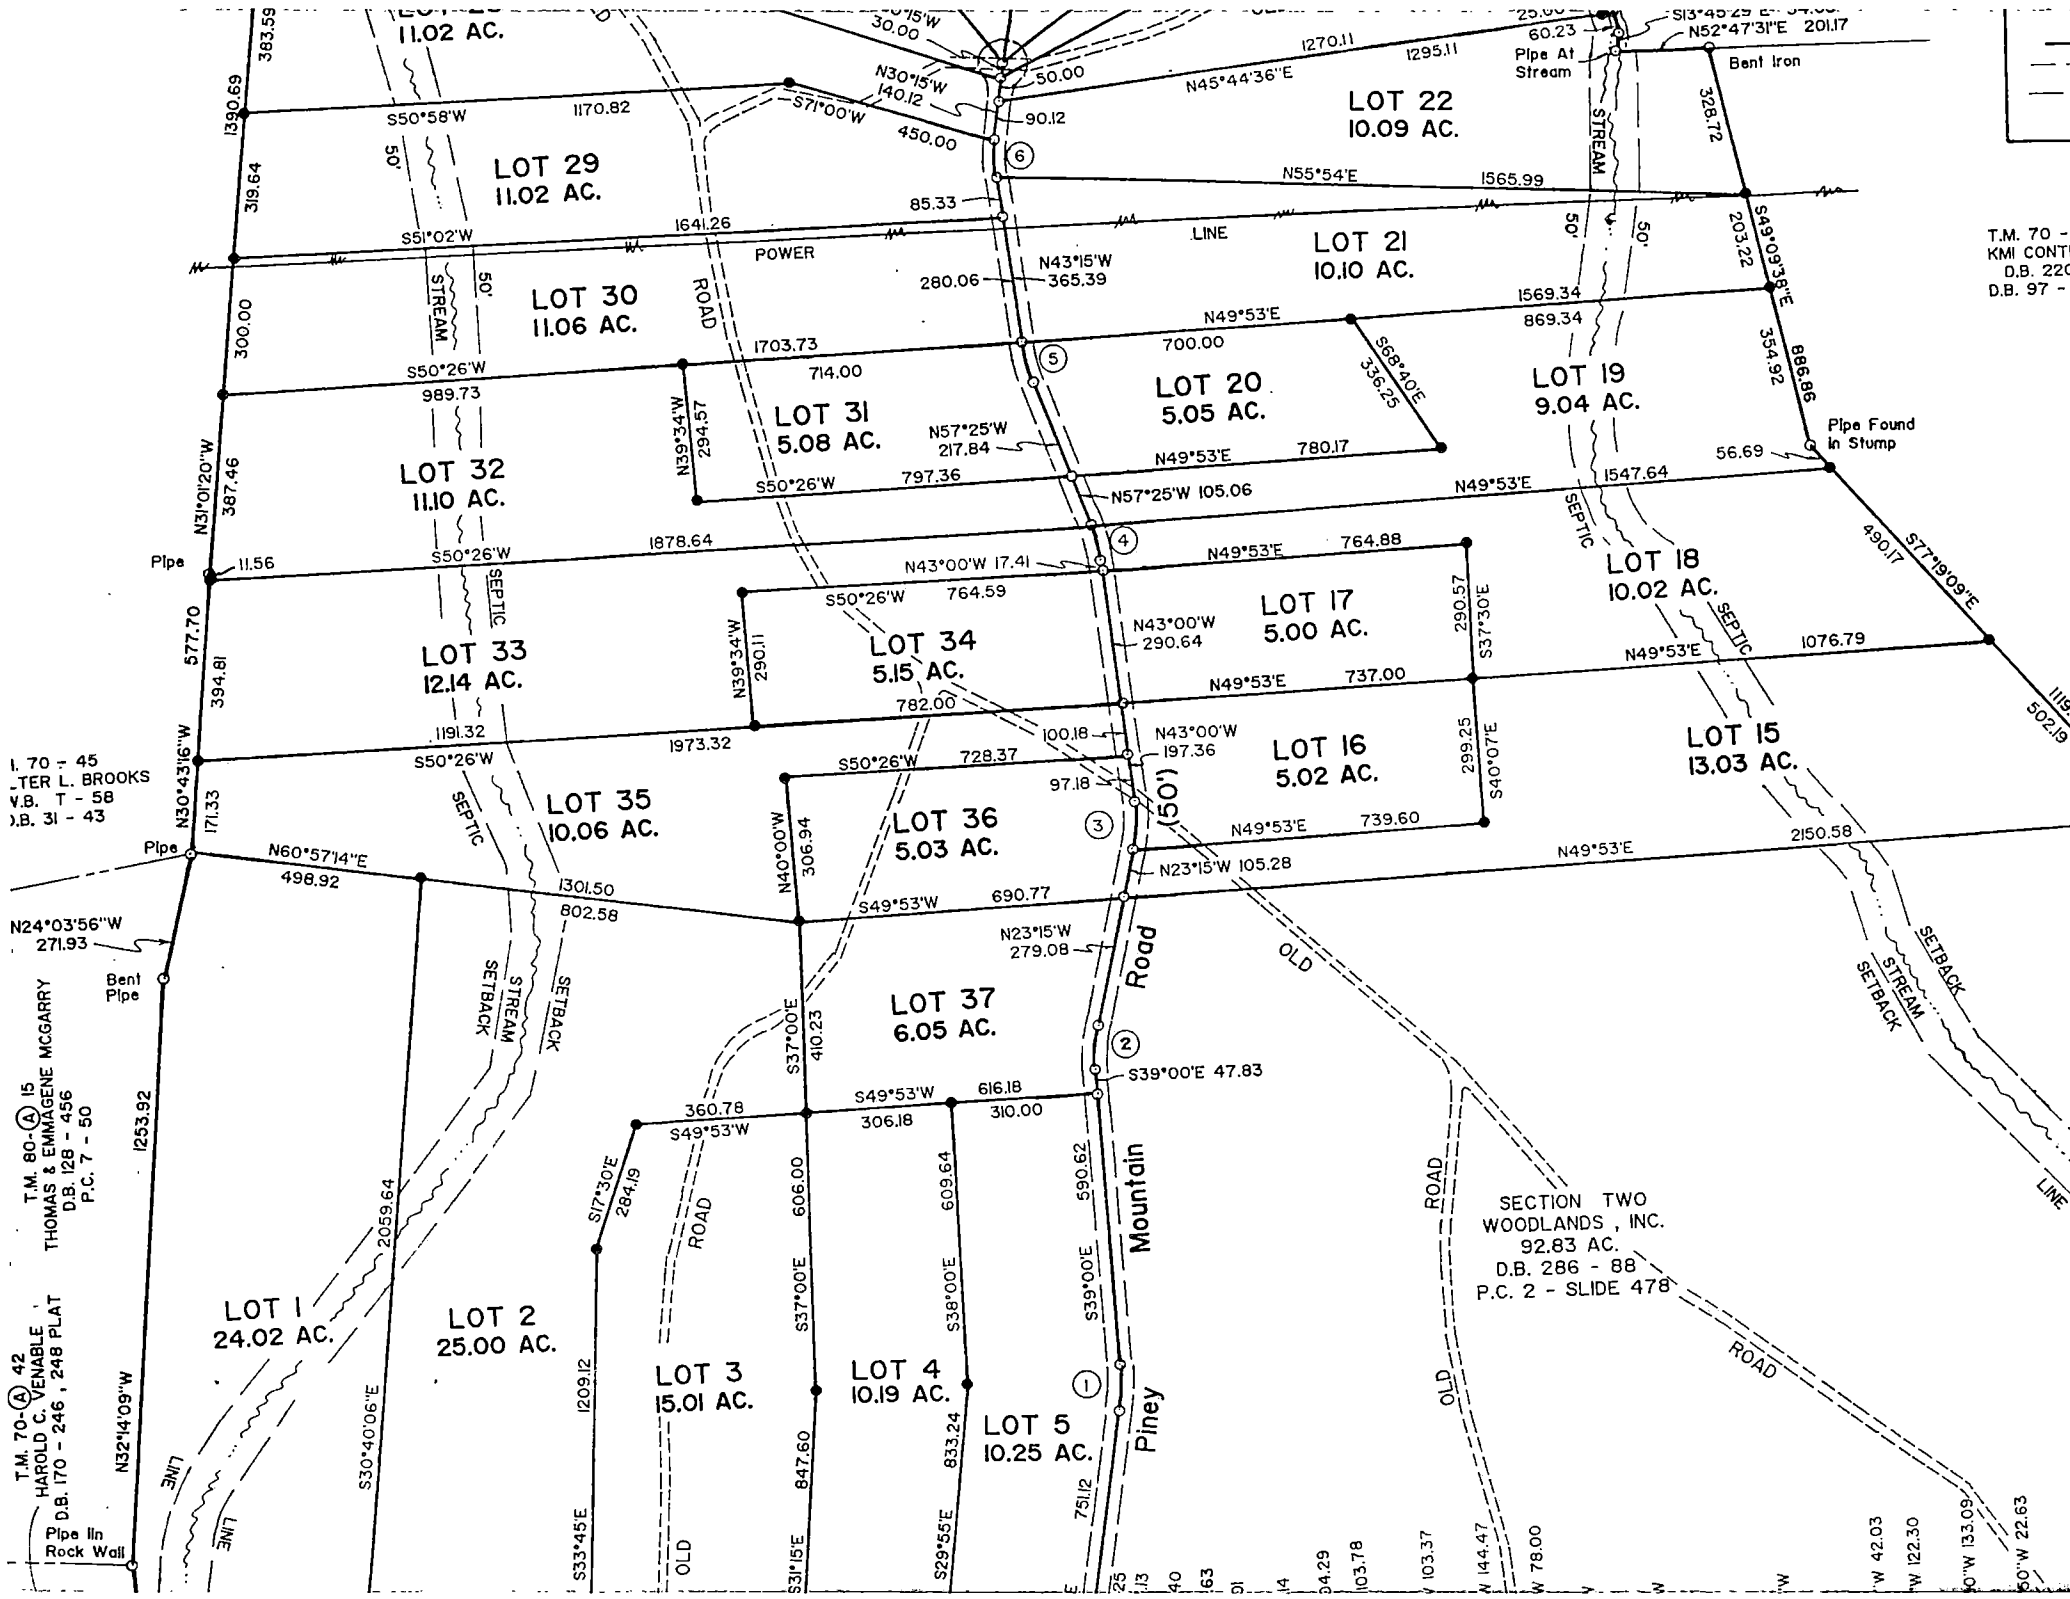

I. 70 - 45
L. 70 - 45
V.B. T - 58
D.B. 31 - 43

T.M. 80-42
HAROLD C. VENABLE
D.B. 170 - 246, 248 PLAT
P.C. 7 - 50

T.M. 70-42
HAROLD C. VENABLE
D.B. 170 - 246, 248 PLAT
P.C. 7 - 50

T.M. 70 -
KMI CONTI
D.B. 22C
D.B. 97 -

SECTION TWO
WOODLANDS, INC.
92.83 AC.
D.B. 286 - 88
P.C. 2 - SLIDE 478

SUBDIVISION PLAT
OTS 1 THRU 5 & LOTS 15 THRU 37
SECTION ONE
PINEY MOUNTAIN SUBDIVISION
LOCATED ON ST. RT. 722
ABOUT 3 MILES S.E. OF SHIPMAN
NELSON COUNTY, VIRGINIA
SCALE: 1" = 300' **DATE: 11-28-89**
REV.: 4-24-90

FOR
 WOODLANDS, INC.


R.W. RAY, R.O. SNOW & ASSOC., INC.
 CHARLOTTESVILLE, VA.

OWNERS APPROVE
 The platting or dedication of the following described land is with the full consent and in accordance with the undersigned owners.

NOTARY PUBLIC:
 The foregoing instrument was acknowledged before me this 28th day of April 1990, C. Eugene [Signature] as owner. My commission expires 2-1-93

[Signature] Signature

COUNTY PLANNING COMMISSION
 Chairman
 COUNTY BOARD OF SUPERVISERS:
 Designated Agent: [Signature] 4/24/90

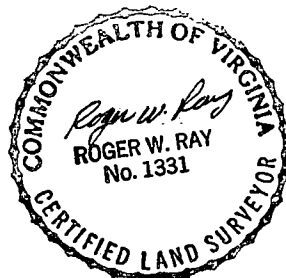

T.M. 70 - (A) 37
 KMI CONTINENTAL
 D.B. 220 - 254
 P.B. 4 - 61 PLAT

WOODLANDS, INC.
 D.B. 286 - 88, P.C. 2 - SLIDE 478

NOTES:
 DENOTES IRON SET.
 DING WITHIN 50' EACH SIDE OF STREAMS.
 30' UTILITY ESMT. ALONG ROADS & ALONG EXTERIOR BOUNDARY LINES.
 5' UTILITY ESMT. ALONG ALL LOT LINES.

T.M. 69 - (A) 103
 ARTHUR W. GRAHAME JR.
 D.B. 219 - 451
 P.B. 7 - 53 PLAT

