
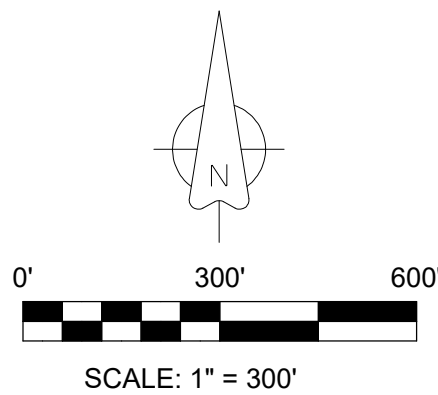


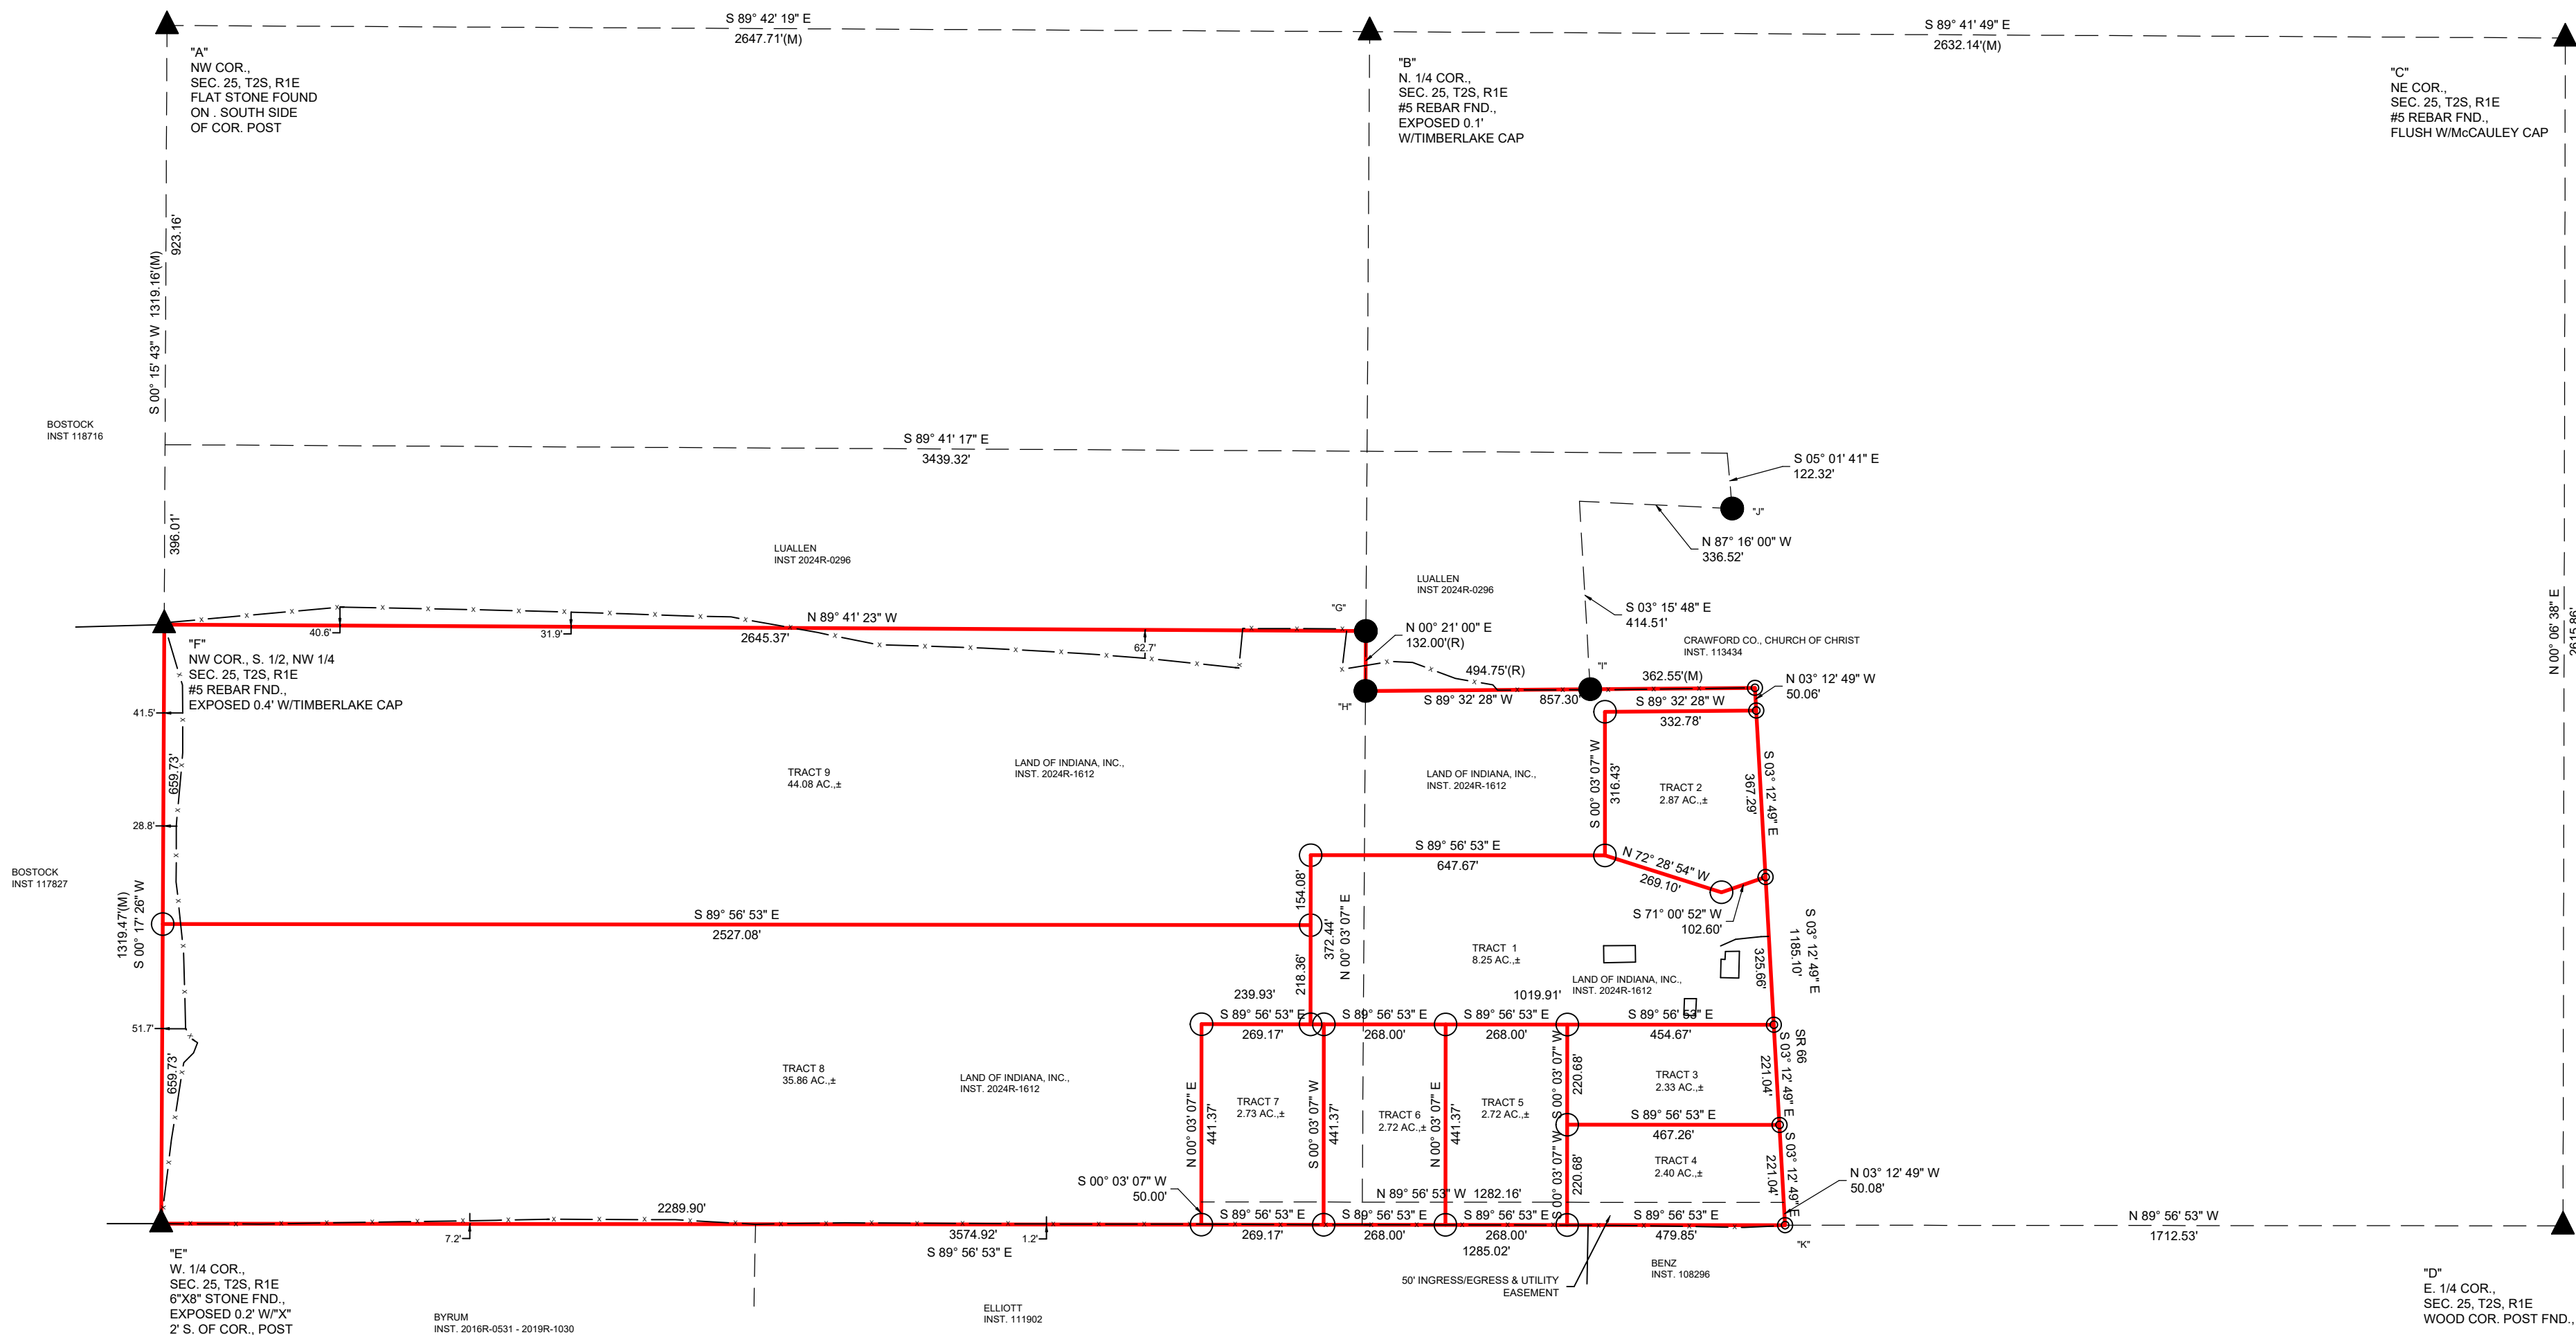

"I affirm, under the penalties of perjury, that I have taken reasonable care to redact each social security number in this document, unless required by law."

Name: _____

LEGEND

- ▲ Section Corner Found (type as noted)
- 5/8" Rebar With Cap stamped PLS#20500020 Set
- Rebar Found
- ⊙ Mag nail Set
- ⊙ Mag/PK Nail found
- Railroad Spike found
- Railroad Spike Set
- ⊗ Iron Pipe Found
- Wood Corner Post Found
- (R) Record Deed Dimension
- R/W Right of Way
- X — Fenceline

LAND SURVEYORS CERTIFICATION:

This survey was performed wholly under the direction of Travis A. Norman, a Registered Land Surveyor, and to the best of my knowledge and belief was executed according to the survey requirements stated in 865 Indiana Administrative Code 1-12-1 Minimum Standards for Competent Practice of Land Surveying.

Travis A. Norman

12/29/2024

TRAVIS A. NORMAN, PLS LS#20500020 DATE





TRAVIS NORMAN GROUP
LAND SURVEYING-AERIAL & LIDAR MAPPING

812-583-7864 OR 812-521-5553 1535 G STREET, BEDFORD, IN 47421		
Date: 12/16/2024	Drawn by: TAN	Scale: 1" = 300'
Proj. #24-915	Checked by: TAN	Sheet 1 of 2