

(CLERK OF COURT RECORDING INFORMATION)

## GENERAL NOTES

EQUIPMENT USED TO OBTAIN THESE MEASUREMENTS WAS A TRIMBLE S9 ROBOTIC TOTAL STATION, TRIMBLE R 12 GPS RECEIVER, AND TRIMBLE TSC7 DATA COLLECTOR. FIELD WORK WAS COMPLETED ON SEPTEMBER 28, 2023. THIS SURVEY HAS BEEN PREPARED FOR THE EXCLUSIVE USE OF THE PERSON OR ENTITIES NAMED HEREON. NO EXPRESS OR IMPLIED WARRANTIES WITH RESPECT TO THE INFORMATION SHOWN HERON IS TO BE EXTENDED TO ANY PERSON OR ENTITIES OTHER THAN THOSE SHOWN HEREON.


THIS IS NOT A BOUNDARY SURVEY. BOUNDARY INFORMATION OBTAINED FROM A SURVEY FOR XXX DATED XXX


THIS PROPERTY IS NOT LOCATED IN A SPECIAL FLOOD HAZARD AREA BASED ON THE FLOOD INSURANCE RATE MAP FOR THIS AREA. THE MAP NUMBER THIS AREA IS 13223C0161C AND THE DATE OF SAID MAP IS SEPTEMBER 29, 2006. THIS DETERMINATION WAS MADE BY GRAPHICALLY DETERMINING THE POSITION OF THIS SITE ON SAID FIRM MAPS UNLESS OTHERWISE NOTED.

THE DATUM FOR THIS SITE WAS ESTABLISHED UTILIZING GLOBAL POSITIONING SYSTEMS, AND BASED ON POSITIONAL VALUES FOR THE VIRTUAL REFERENCE STATION NETWORK DEVELOPED BY TRIMBLE VRS NOW. THE HORIZONTAL REFERENCE FRAME IS NORTH AMERICAN DATUM OF 1983 (2011)—STATE PLANE COORDINATE SYSTEM OF GEORGIA—WEST ZONE. THE VERTICAL REFERENCE FRAME IS NORTH AMERICAN VERTICAL DATUM OF 1988. ANY DIRECTIONS OR DIMENSIONS SHOWN ARE A RECTANGULAR, GROUND LEVEL PROJECTION OF THE STATE PLANE COORDINATE SYSTEM.

THE SURVEYOR'S CERTIFICATION EXTENDS ONLY TO THE TOPOGRAPHICAL ASPECTS AND THAT THE TOPOGRAPHICAL SURVEY DOES NOT CONSTITUTE A BOUNDARY SURVEY. THIS PLAT IS NOT TO BE RECORDED OR

THIS SURVEY WAS PREPARED IN CONFORMITY WITH THE TECHNICAL STANDARDS FOR PROPERTY SURVEYS IN GEORGIA AS SET FORTH IN CHAPTER 180-7 OF THE RULES OF THE GEORGIA BOARD OF REGISTRATION FOR PROFESSIONAL ENGINEERS AND LAND SURVEYORS AND AS SET FORTH IN THE GEORGIA PLAT ACT O.C.G.A. 15-6-67.

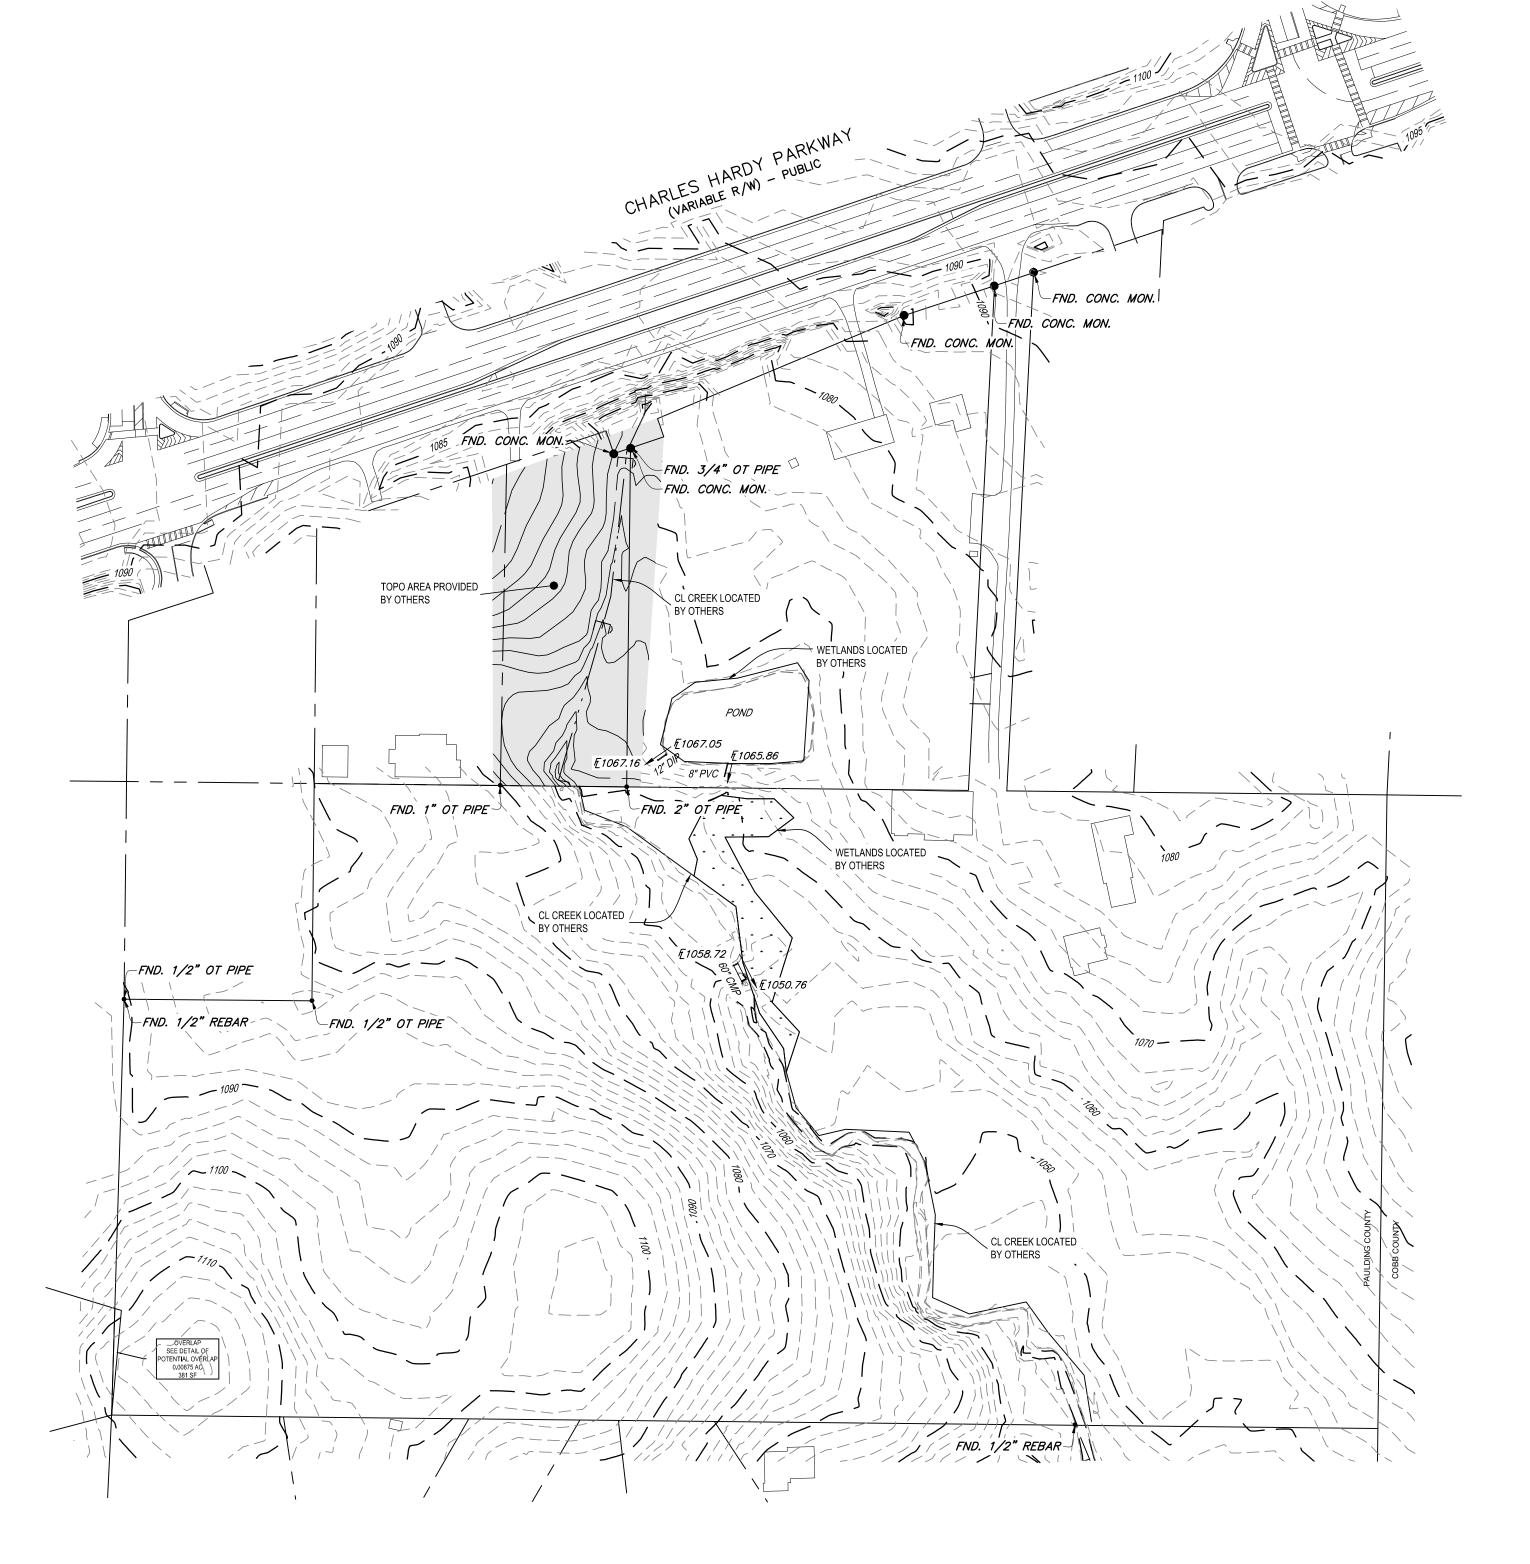

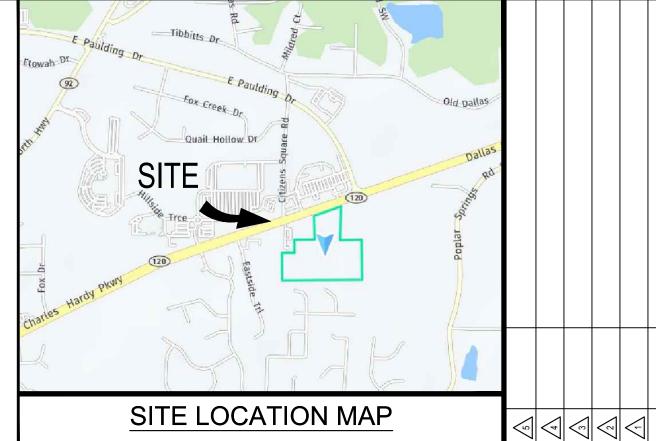


## SITE LOCATION MAP

LINE TYPE LEGEND		
	PROPERTY LINE	
	LAND LOT LINE	
	GUARD RAIL	
	OVERHEAD POWER	
	UNDERGROUND ELECTRIC	
F0F0	FIBER OPTIC	
ssss	SANITARY SEWER	
=====	STORM	
w	WATER LINE	
	GAS LINE	
x x x x	FENCE LINE	
т—т—т	TELEPHONE LINE	
	EASEMENT LINE	

REINFORCED CONCRETE PIPE

_		
		SYMBOL LEGEND
-	<b>•</b>	BENCHMARK
Ó	(x)	EXISTING LOT NUMBER
4	•	FIRE HYDRANT
[		GRATE INLET
	0 0	GREASE TRAP
0	GΜ	GAS METER
۰	×	GAS VALVE
(	<u>E</u>	HANDICAP PAVEMENT MARKING
`	ě	POWER POLE
	<u>e</u>	TRAFFIC SIGN
[	П	TRANSFORMER
1_1	М	WATER METER
		WATER METER VAULT
_ [ _ 1	M	WATER VALVE

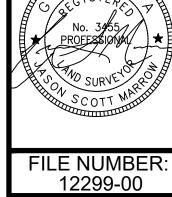

FIELD WORK BY: SB

REVIEWED BY: JSM

0

DRAWN BY:

DATE: 11/06/2023

Know what's below.

Call before you dig.

