



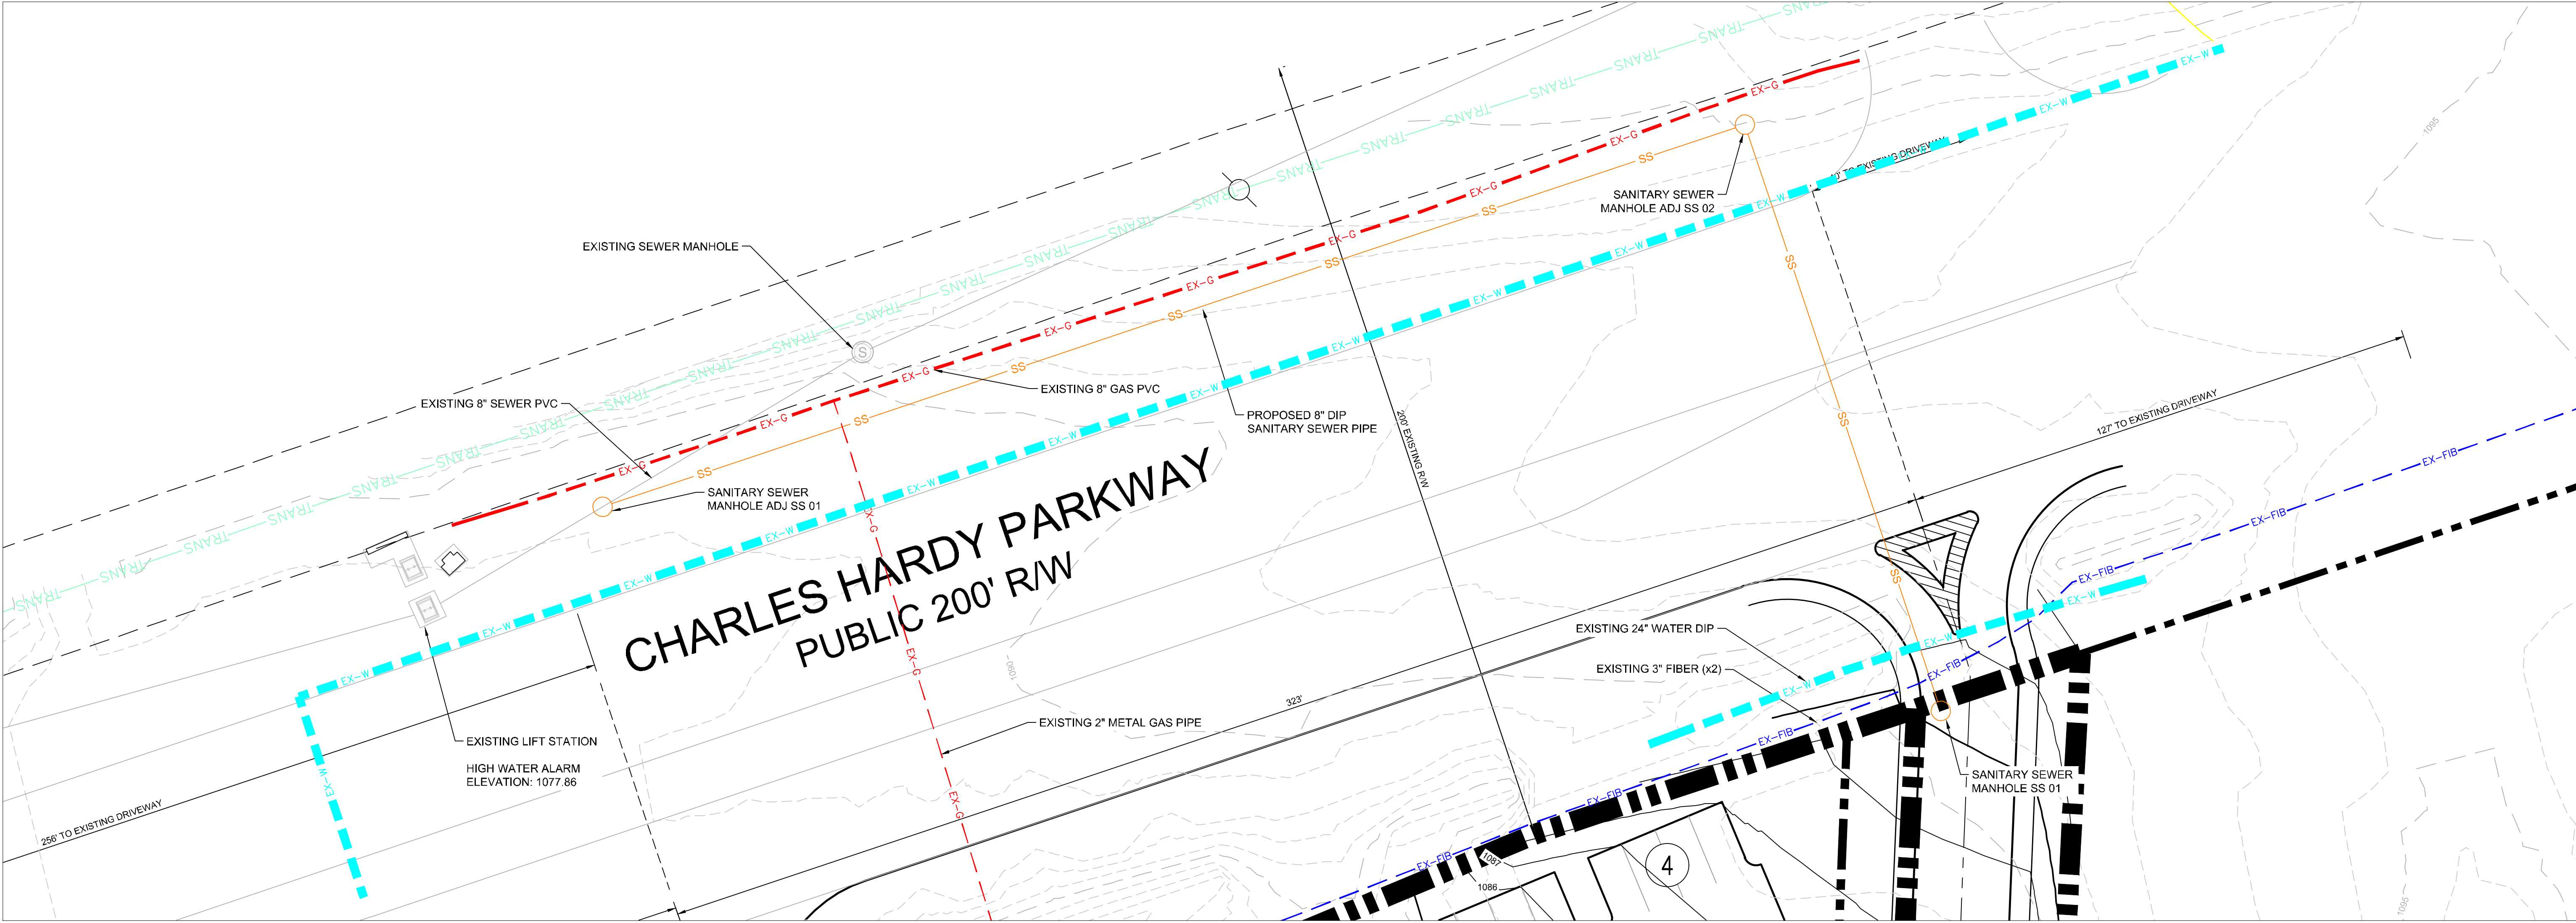

HIGHLANDS RESIDENTIAL PAULDING SITE - SEWER EXHIBIT TO DOGHOUSE

C:\Users\ETHAN~1\RI\AppData\Local\Temp\AcPublish_15832ofPipe-CROSSINGS-LS-014519002.dwg LIFT STATION Feb 08, 2024 3:29pm by: ethan.risley

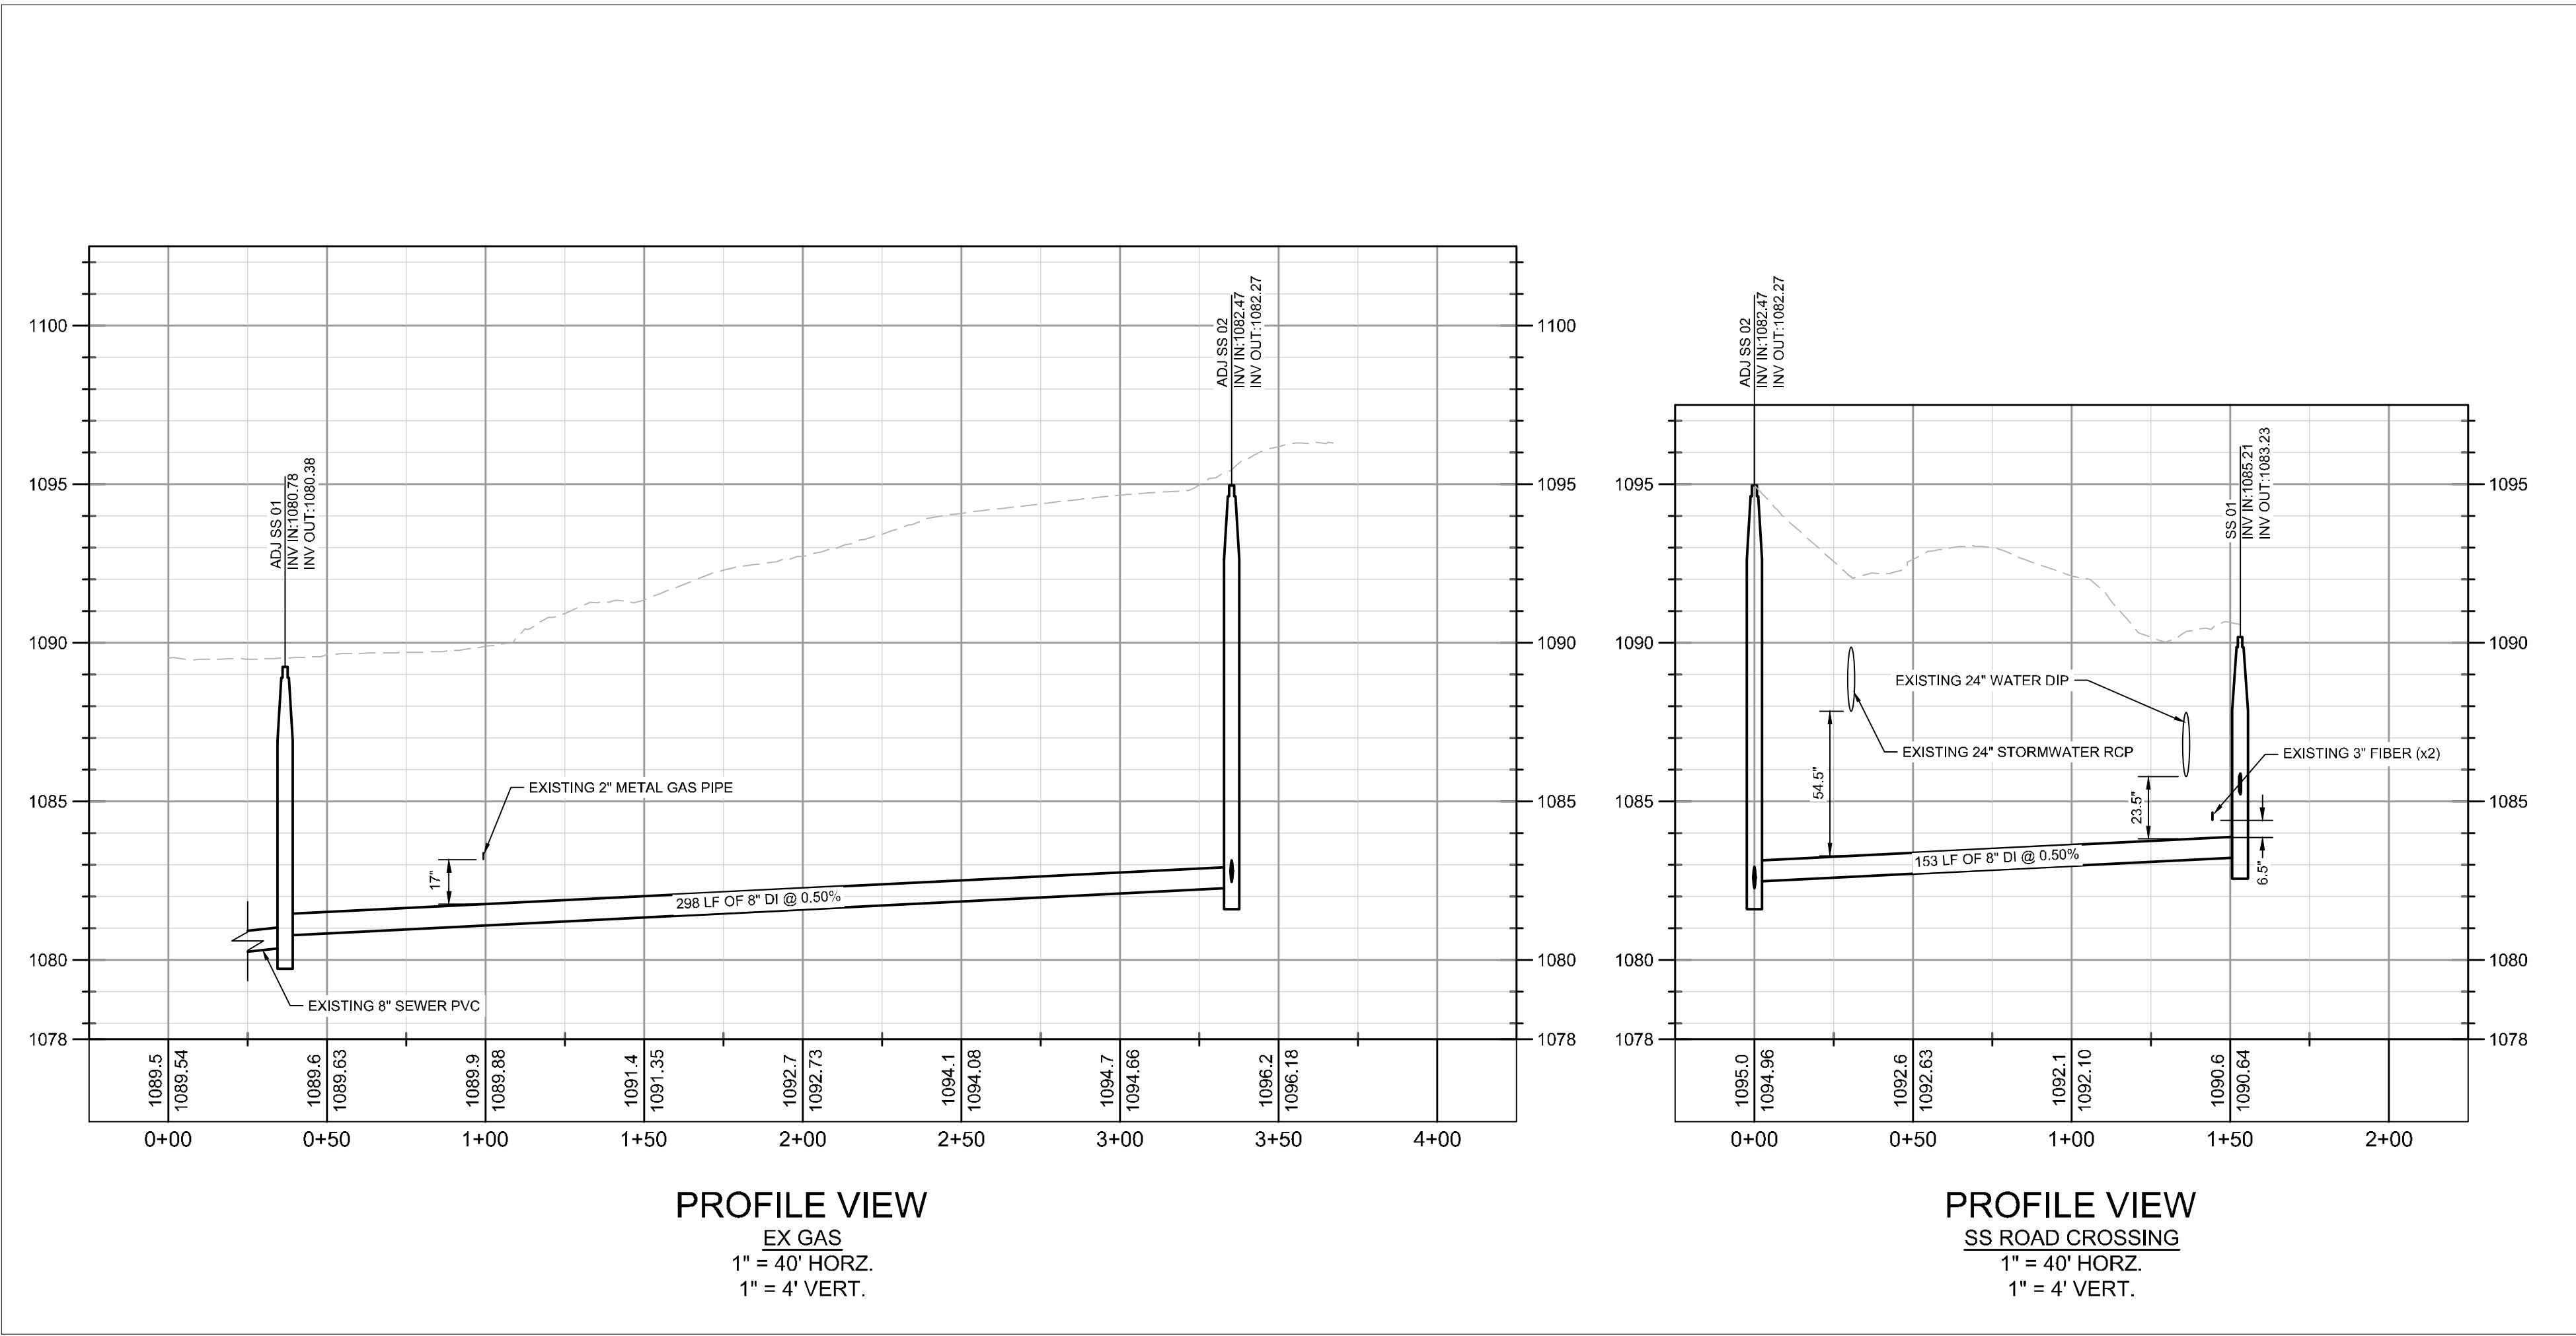