

KAREN SCHWANEBECK, RECORDER
MARION COUNTY IOWA

Prepared by Abie C Davis, P.E. & L.S., 1428 Oregon Street, Knoxville, IA 50138 (641) 842-5863

Plat of Survey



Proprietor: Gene E. Meppelink

Date of Survey: September 14, 2005

Requested by: Gene E. Meppelink

Plat of a survey of a parcel of land located in the SW $\frac{1}{4}$ of the SW $\frac{1}{4}$ of Section 5, Township 74 North, Range 20 West of the 5th P.M. in Marion County, Iowa.

Description of Parcel B of the SW $\frac{1}{4}$ of the SW $\frac{1}{4}$ of Sec. 5-74-20: Commencing at the SW Corner of Section 5, Township 74 North, Range 20 West of the 5th P.M., thence North 00°26' West 571.7 ft. along the west line of the SW $\frac{1}{4}$ of said Section 5 to the point of beginning, thence continuing North 00°26' West 353.0 ft. along said west line, thence North 88°31' East 1069.2 ft., thence South 00°26' East 353.0 ft., thence South 88°31' West 1069.2 ft. along the centerline of a public road to the point of beginning, containing 8.66 acres, more or less, including the public roads established along the west and south sides thereof which contains 1.10 acre.

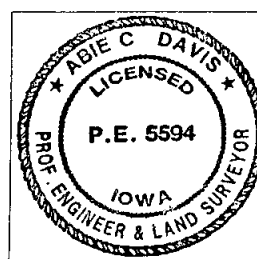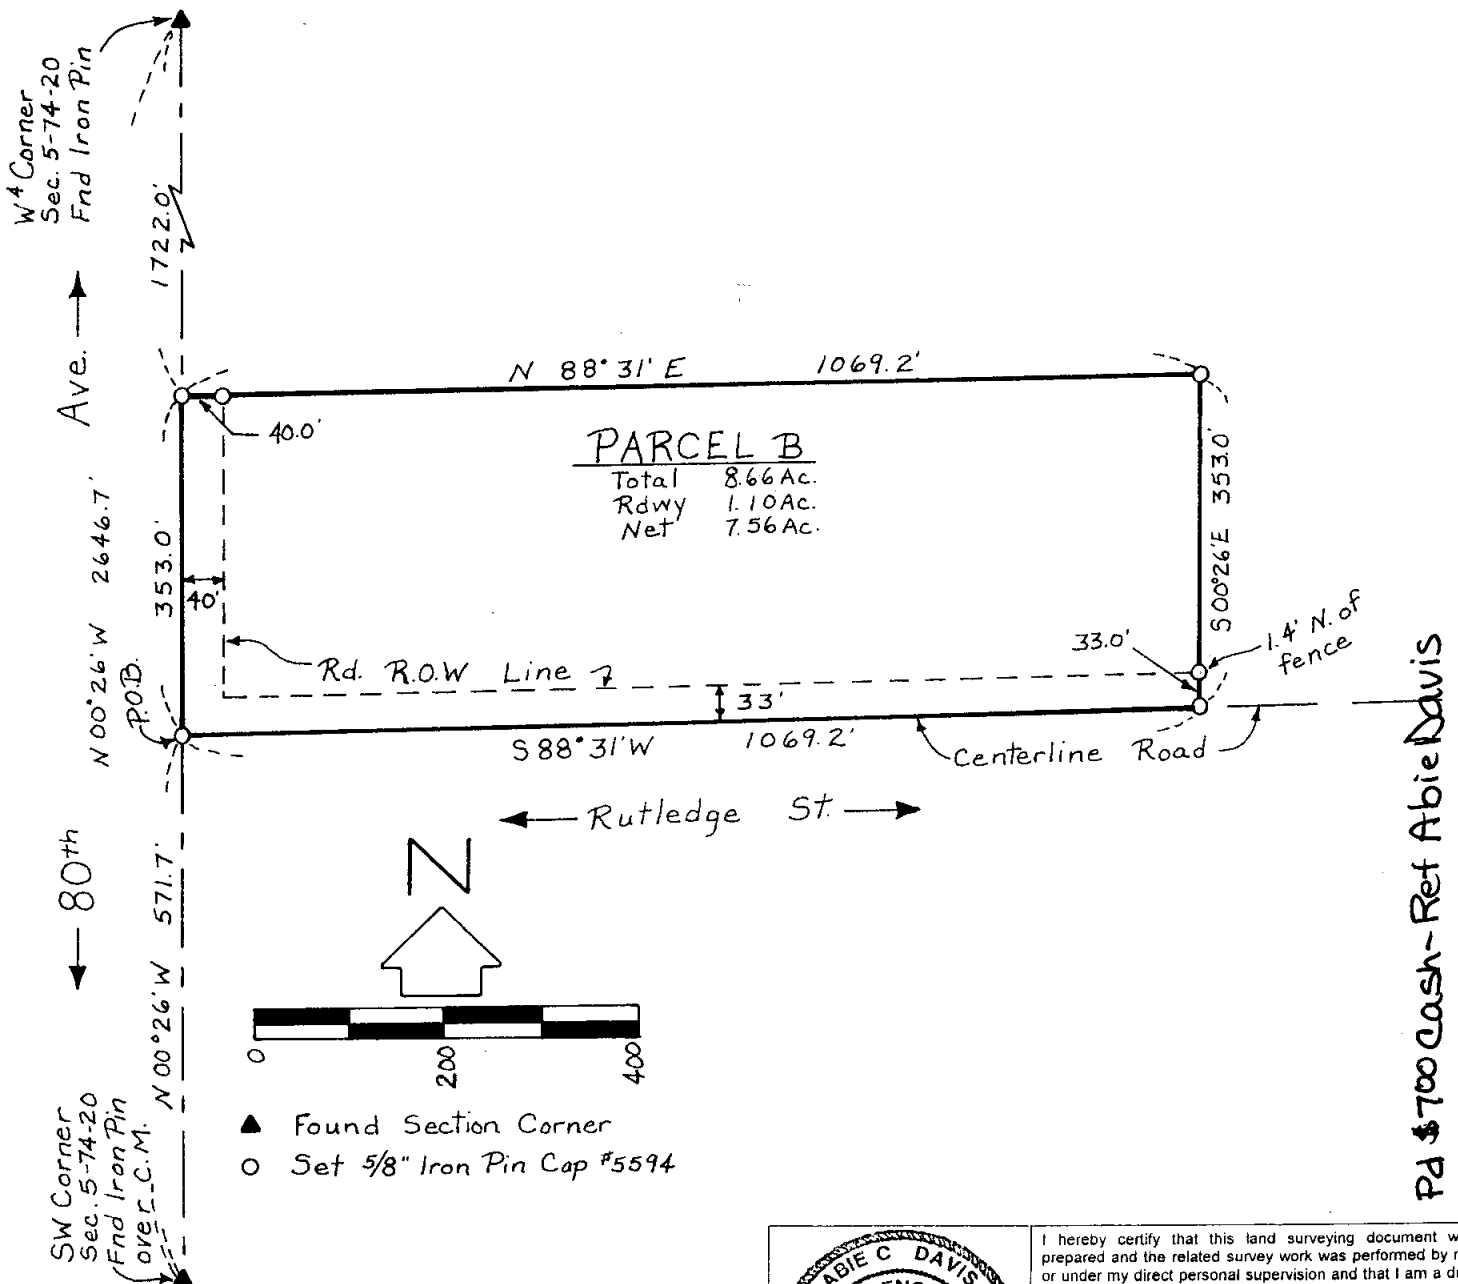

I hereby certify that this land surveying document was prepared and the related survey work was performed by me or under my direct personal supervision and that I am a duly licensed Land Surveyor under the laws of the State of Iowa.

Abie C Davis 9/15/05
Abie C Davis, P.E. & L.S. #5594 Date

My license renewal date is December 31, 2005

Pages or sheets covered by this seal: ONE