


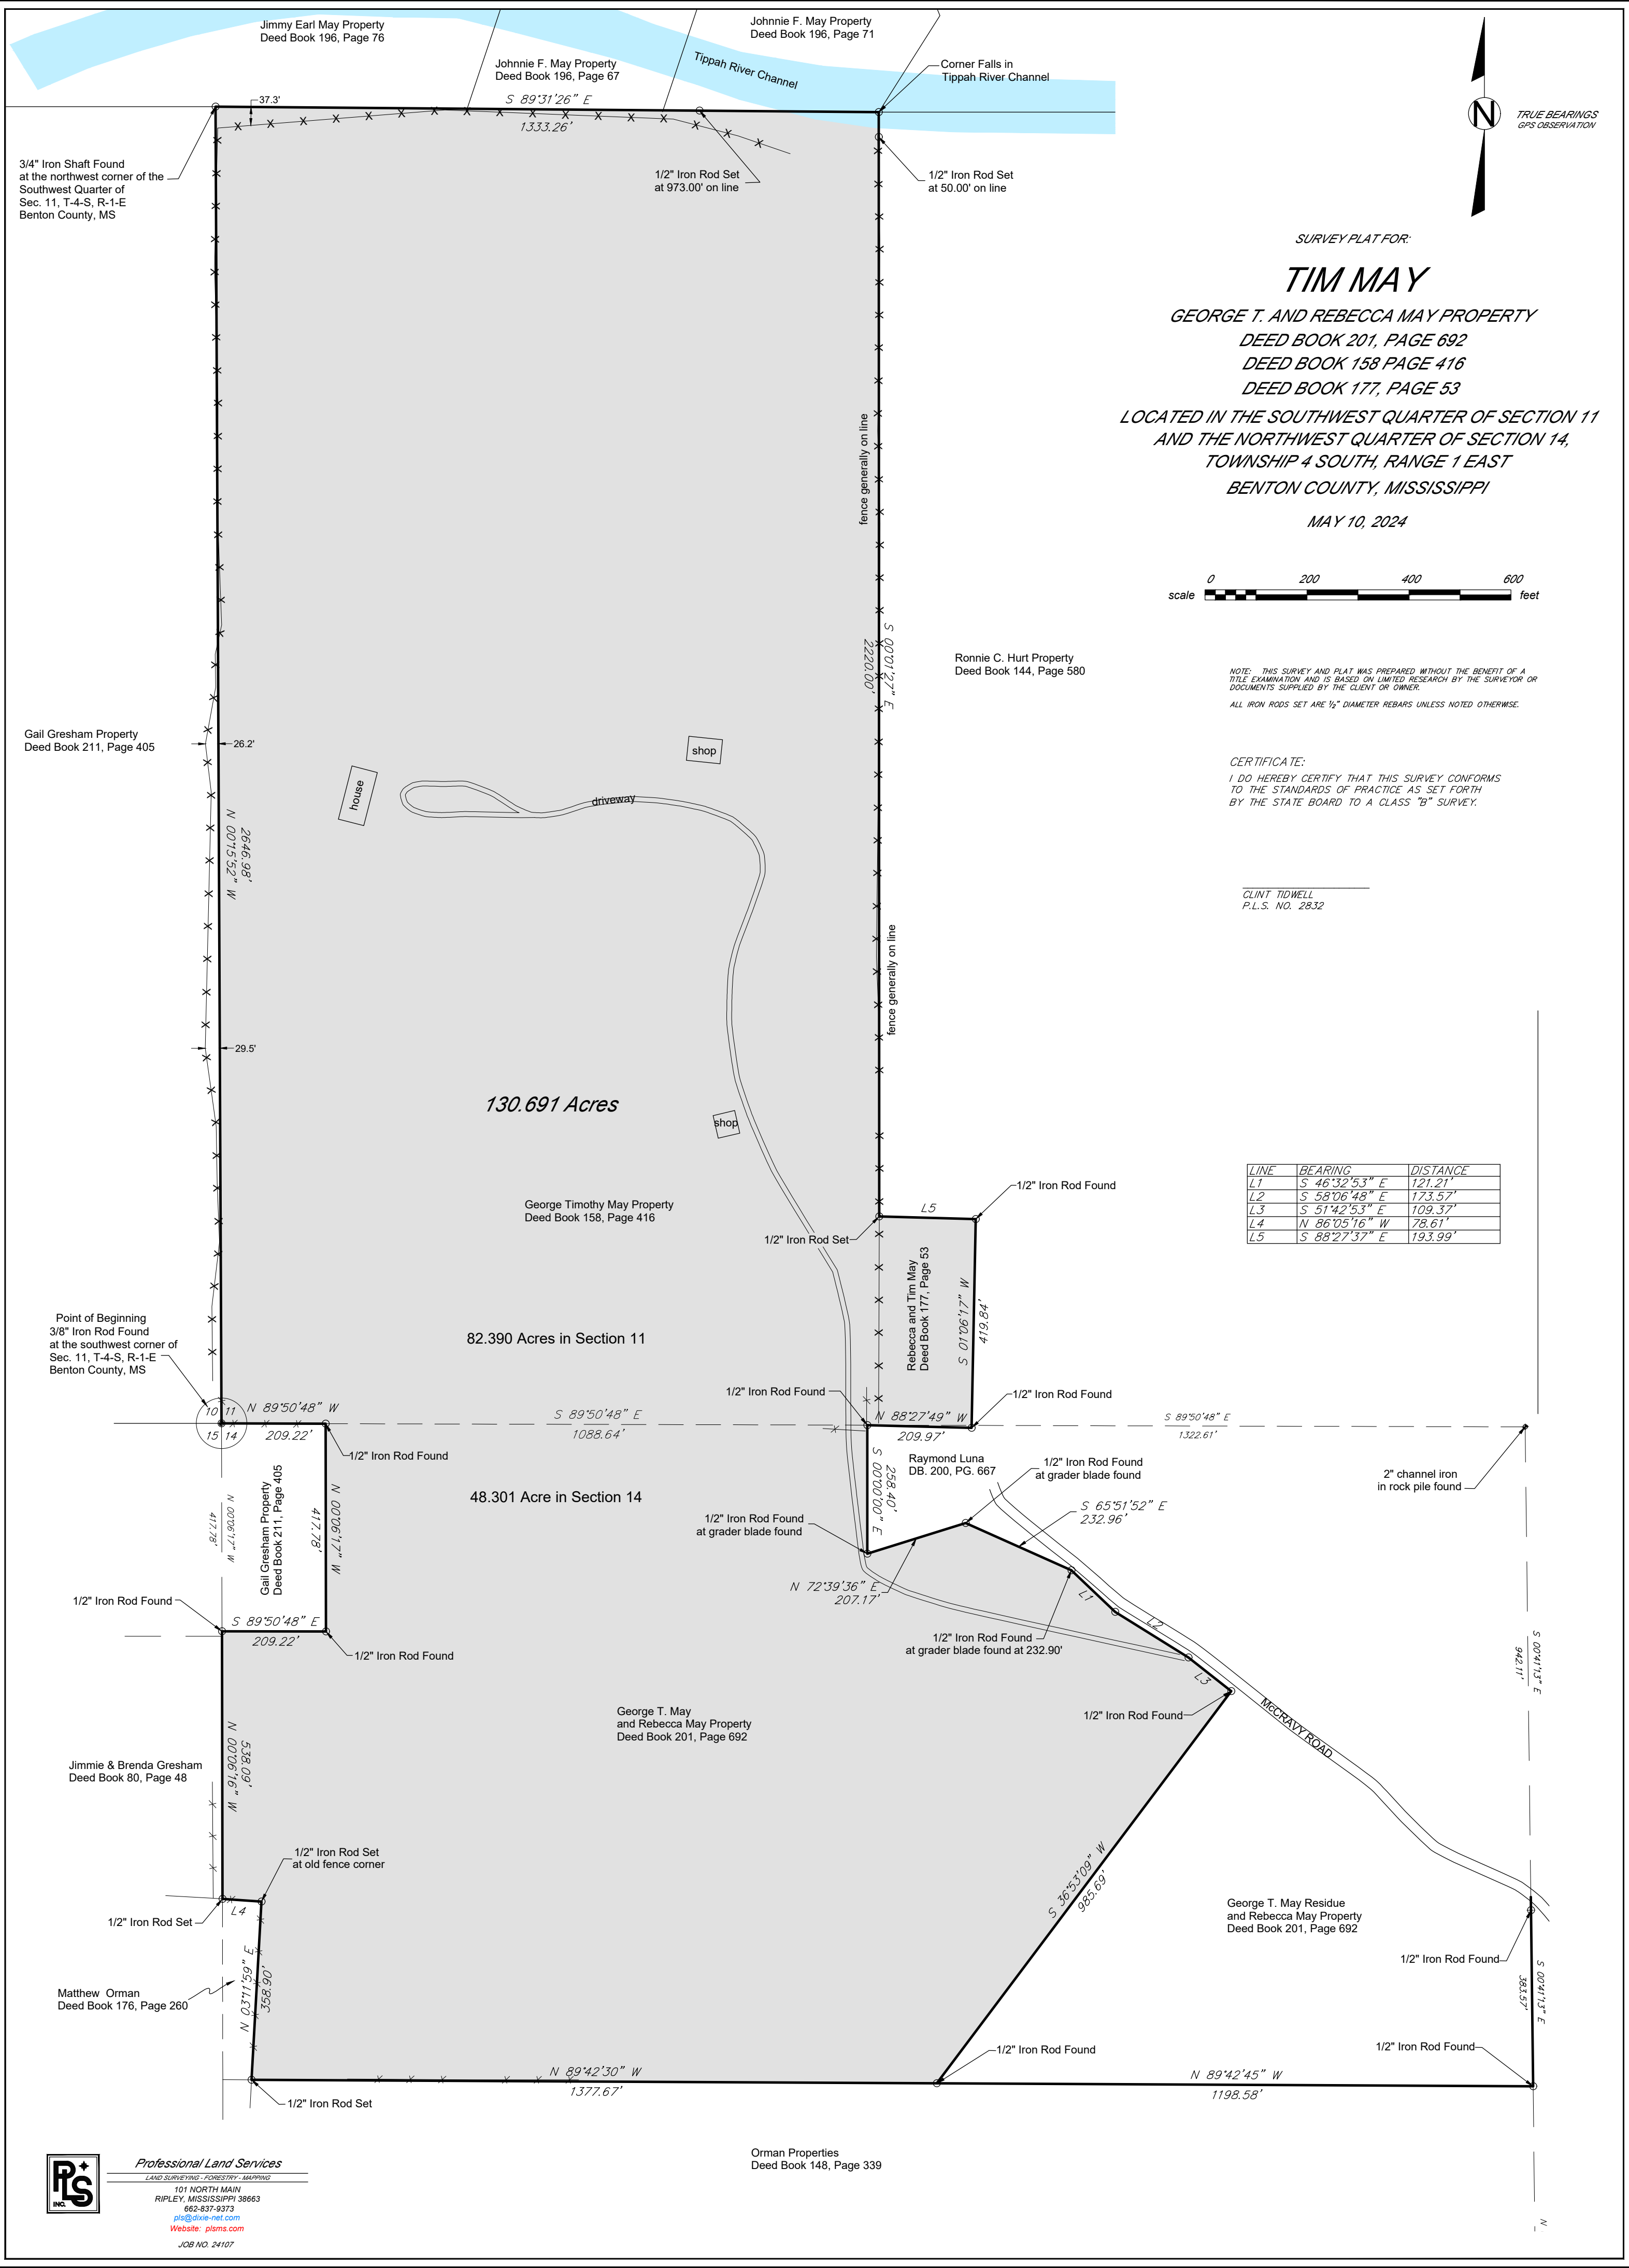

SURVEY PLAT FOR:

TIM MAY

GEORGE T. AND REBECCA MAY PROPERTY
DEED BOOK 201, PAGE 692
DEED BOOK 158 PAGE 416
DEED BOOK 177, PAGE 53

LOCATED IN THE SOUTHWEST QUARTER OF SECTION 11
AND THE NORTHWEST QUARTER OF SECTION 14,
TOWNSHIP 4 SOUTH, RANGE 1 EAST
BENTON COUNTY, MISSISSIPPI

MAY 10, 2024



NOTE: THIS SURVEY AND PLAT WAS PREPARED WITHOUT THE BENEFIT OF A
TITLE EXAMINATION AND IS BASED ON LIMITED RESEARCH BY THE SURVEYOR OR
DOCUMENTS SUPPLIED BY THE CLIENT OR OWNER.
ALL IRON RODS SET ARE 1/2" DIAMETER REBARS UNLESS NOTED OTHERWISE.

CERTIFICATE:
I DO HEREBY CERTIFY THAT THIS SURVEY CONFORMS
TO THE STANDARDS OF PRACTICE AS SET FORTH
BY THE STATE BOARD TO A CLASS "B" SURVEY.

CLINT TIDWELL
P.L.S. NO. 2832

LINE	BEARING	DISTANCE
L1	S 46°32'53" E	121.21'
L2	S 58°06'48" E	173.57'
L3	S 51°42'53" E	109.37'
L4	N 86°05'16" W	78.61'
L5	S 88°27'37" E	193.99'