


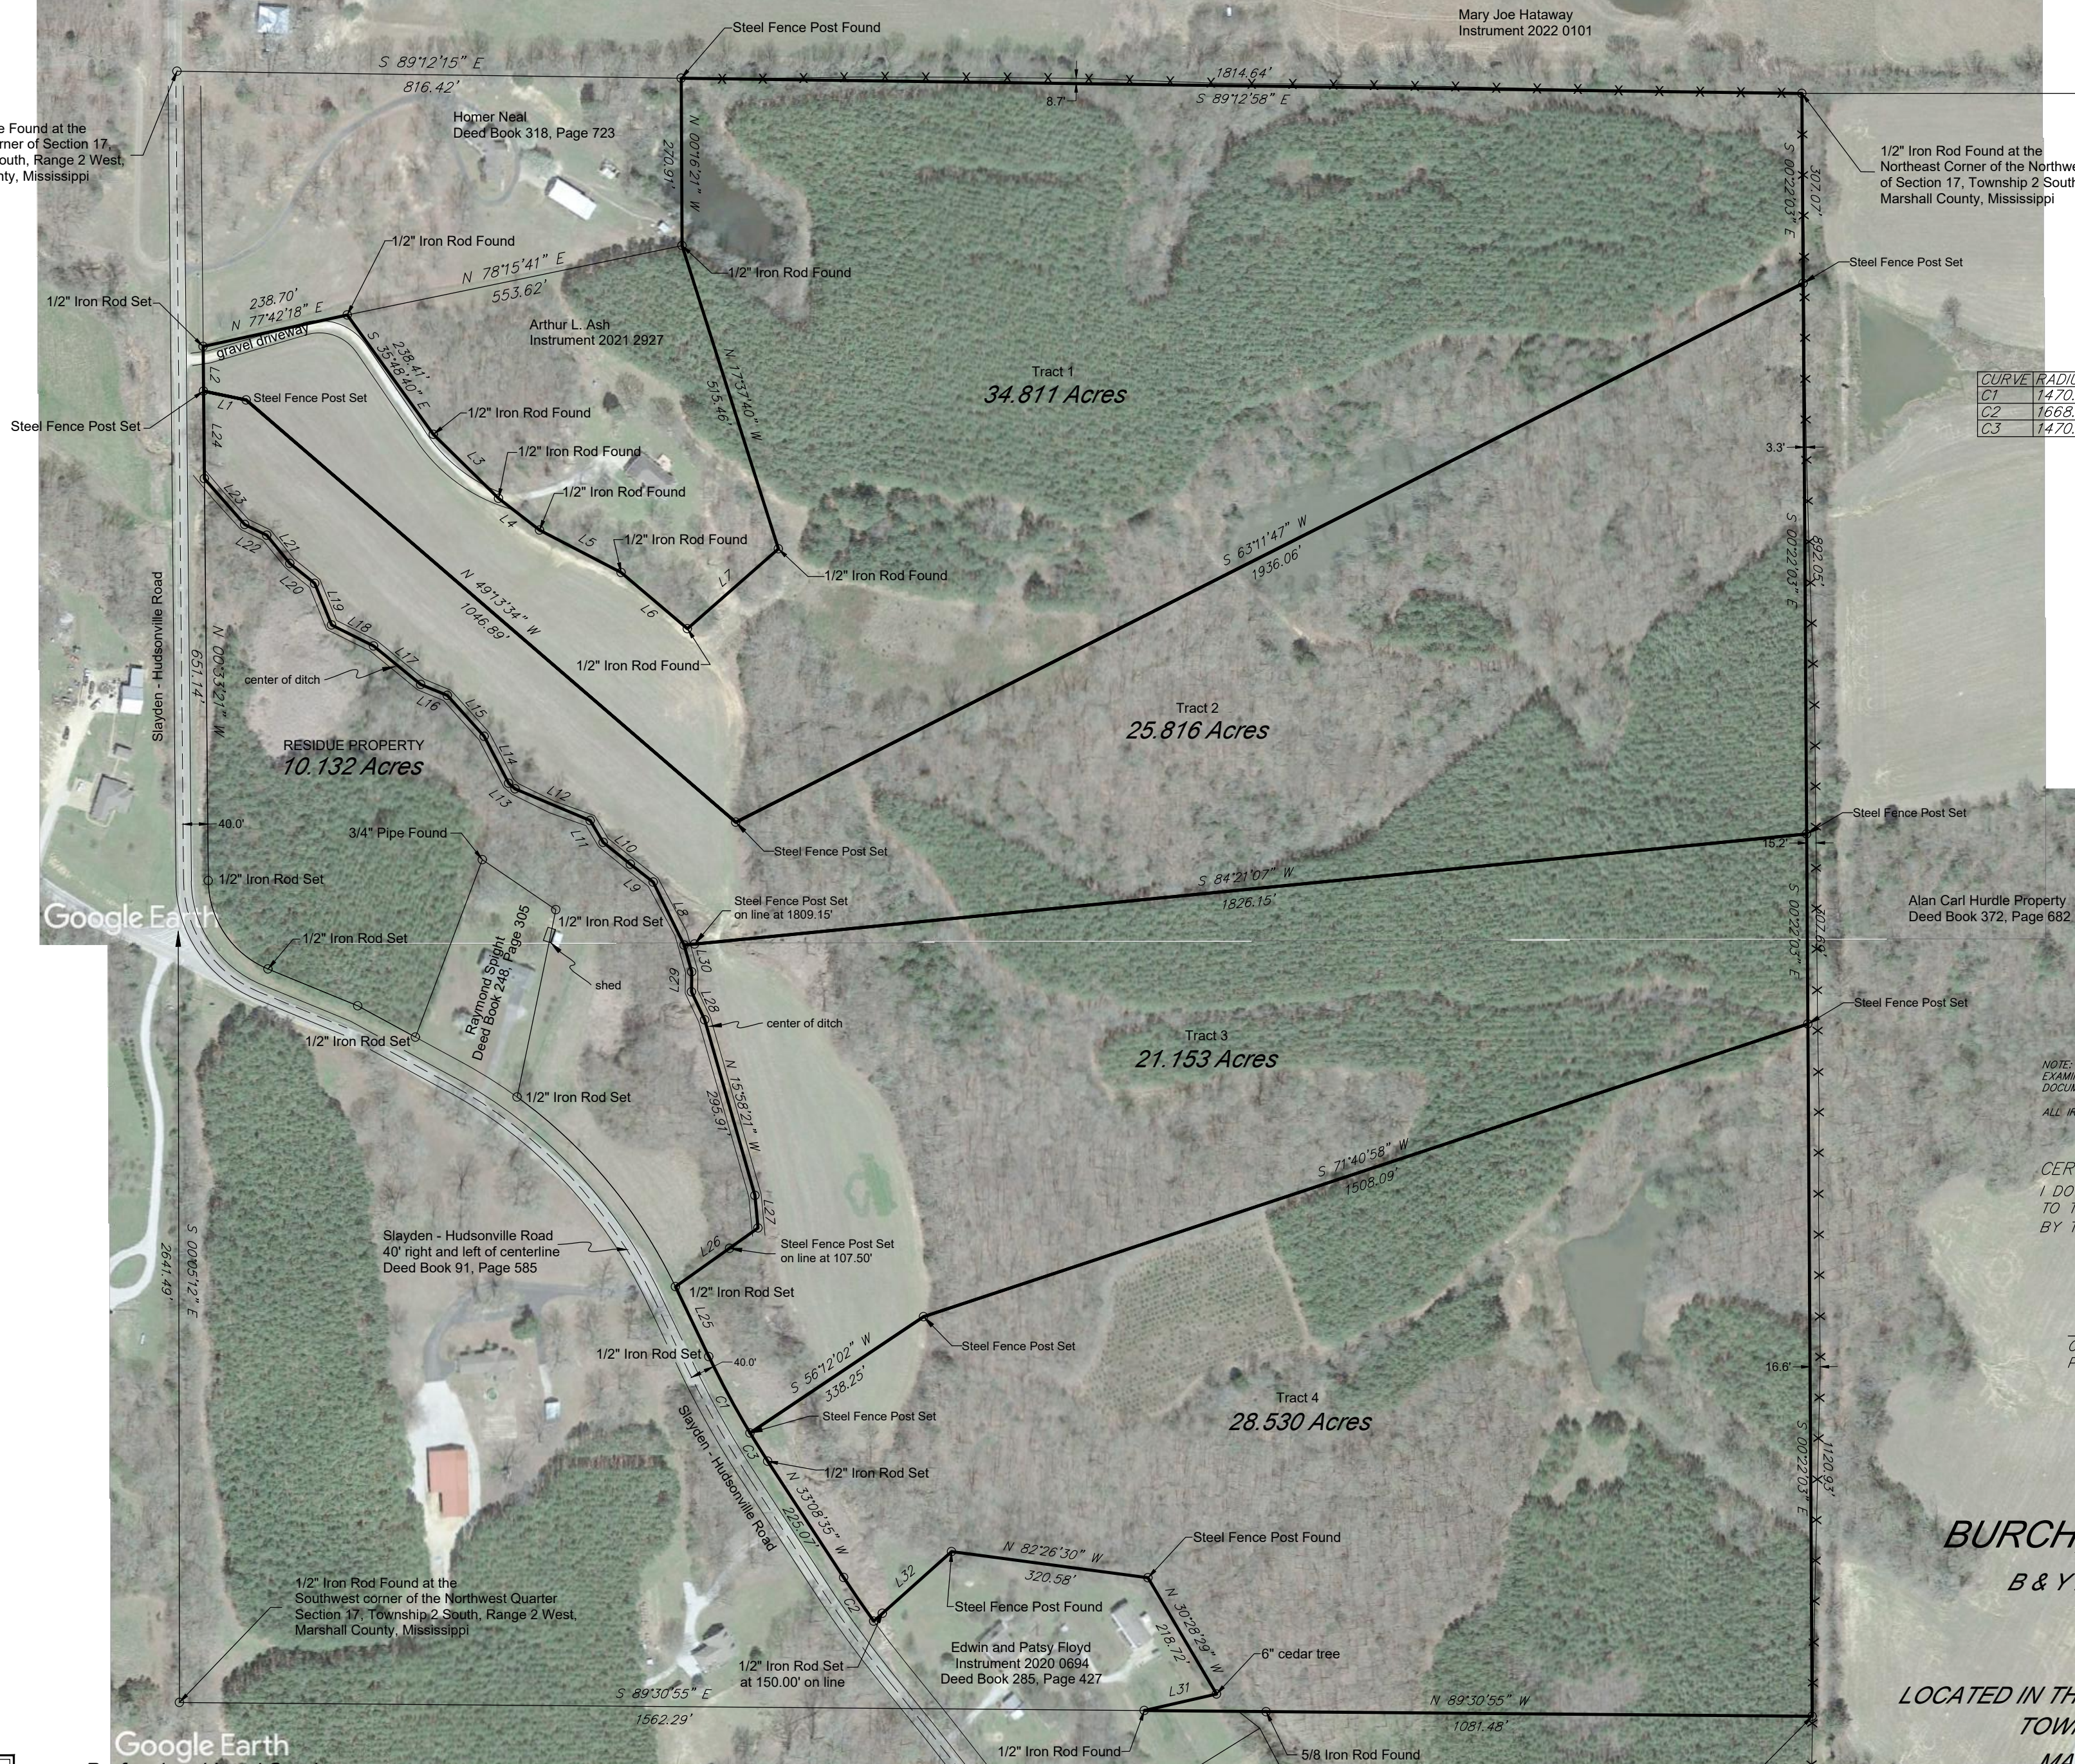

LINE	BEARING	DISTANCE
L1	N 78°02'12" W	70.4'
L2	N 00°33'02" W	72.25'
L3	S 45°33'42" E	148.04'
L4	S 52°22'56" E	83.67'
L5	S 62°27'18" E	149.06'
L6	S 54°42'14" E	140.62'
L7	N 48°42'25" E	195.97'
L8	N 26°15'56" W	113.51'
L9	N 51°49'54" W	46.94'
L10	N 51°17'19" W	56.57'
L11	N 30°36'10" W	40.81'
L12	N 67°06'26" W	132.17'
L13	N 48°50'46" W	13.80'
L14	N 27°33'56" W	85.91'
L15	N 41°59'02" W	89.18'
L16	N 67°36'08" W	46.31'
L17	N 50°46'22" W	98.47'
L18	N 63°28'37" W	76.17'
L19	N 22°03'18" W	72.62'
L20	N 51°22'20" W	51.78'
L21	N 39°13'58" W	59.14'
L22	N 64°11'41" W	39.67'
L23	N 41°17'05" W	98.74'
L24	N 00°33'20" W	141.87'
L25	N 25°34'13" W	125.45'
L26	N 54°35'59" E	164.18'
L27	N 05°31'03" W	52.94'
L28	N 25°16'00" W	50.09'
L29	N 00°54'26" E	32.21'
L30	N 15°41'28" W	45.23'
L31	N 77°08'17" W	119.76'
L32	S 48°18'30" W	168.96'

CERTIFICATE:
I DO HEREBY CERTIFY THAT THIS SURVEY CONFORMS
TO THE STANDARDS OF PRACTICE AS SET FORTH
BY THE STATE BOARD TO A CLASS "B" SURVEY.

SURVEY PLAT FOR:

*B & Y MANAGEMENT, LLC. PROPERTY
INSTRUMENT 2019 0076
INSTRUMENT 2019 0282*

LOCATED IN THE NORTHWEST QUARTER OF SECTION 17,
TOWNSHIP 2 SOUTH, RANGE 2 WEST
MARSHALL COUNTY, MISSISSIPPI

DECEMBER 16, 2024



LAND SURVEYING - FORESTRY - MAPPING

101 NORTH MAIN
RIPLEY, MISSISSIPPI 38663
662-837-9373
clint@plsripley.com
Website: plsripley.com

JOB NO. 24321