


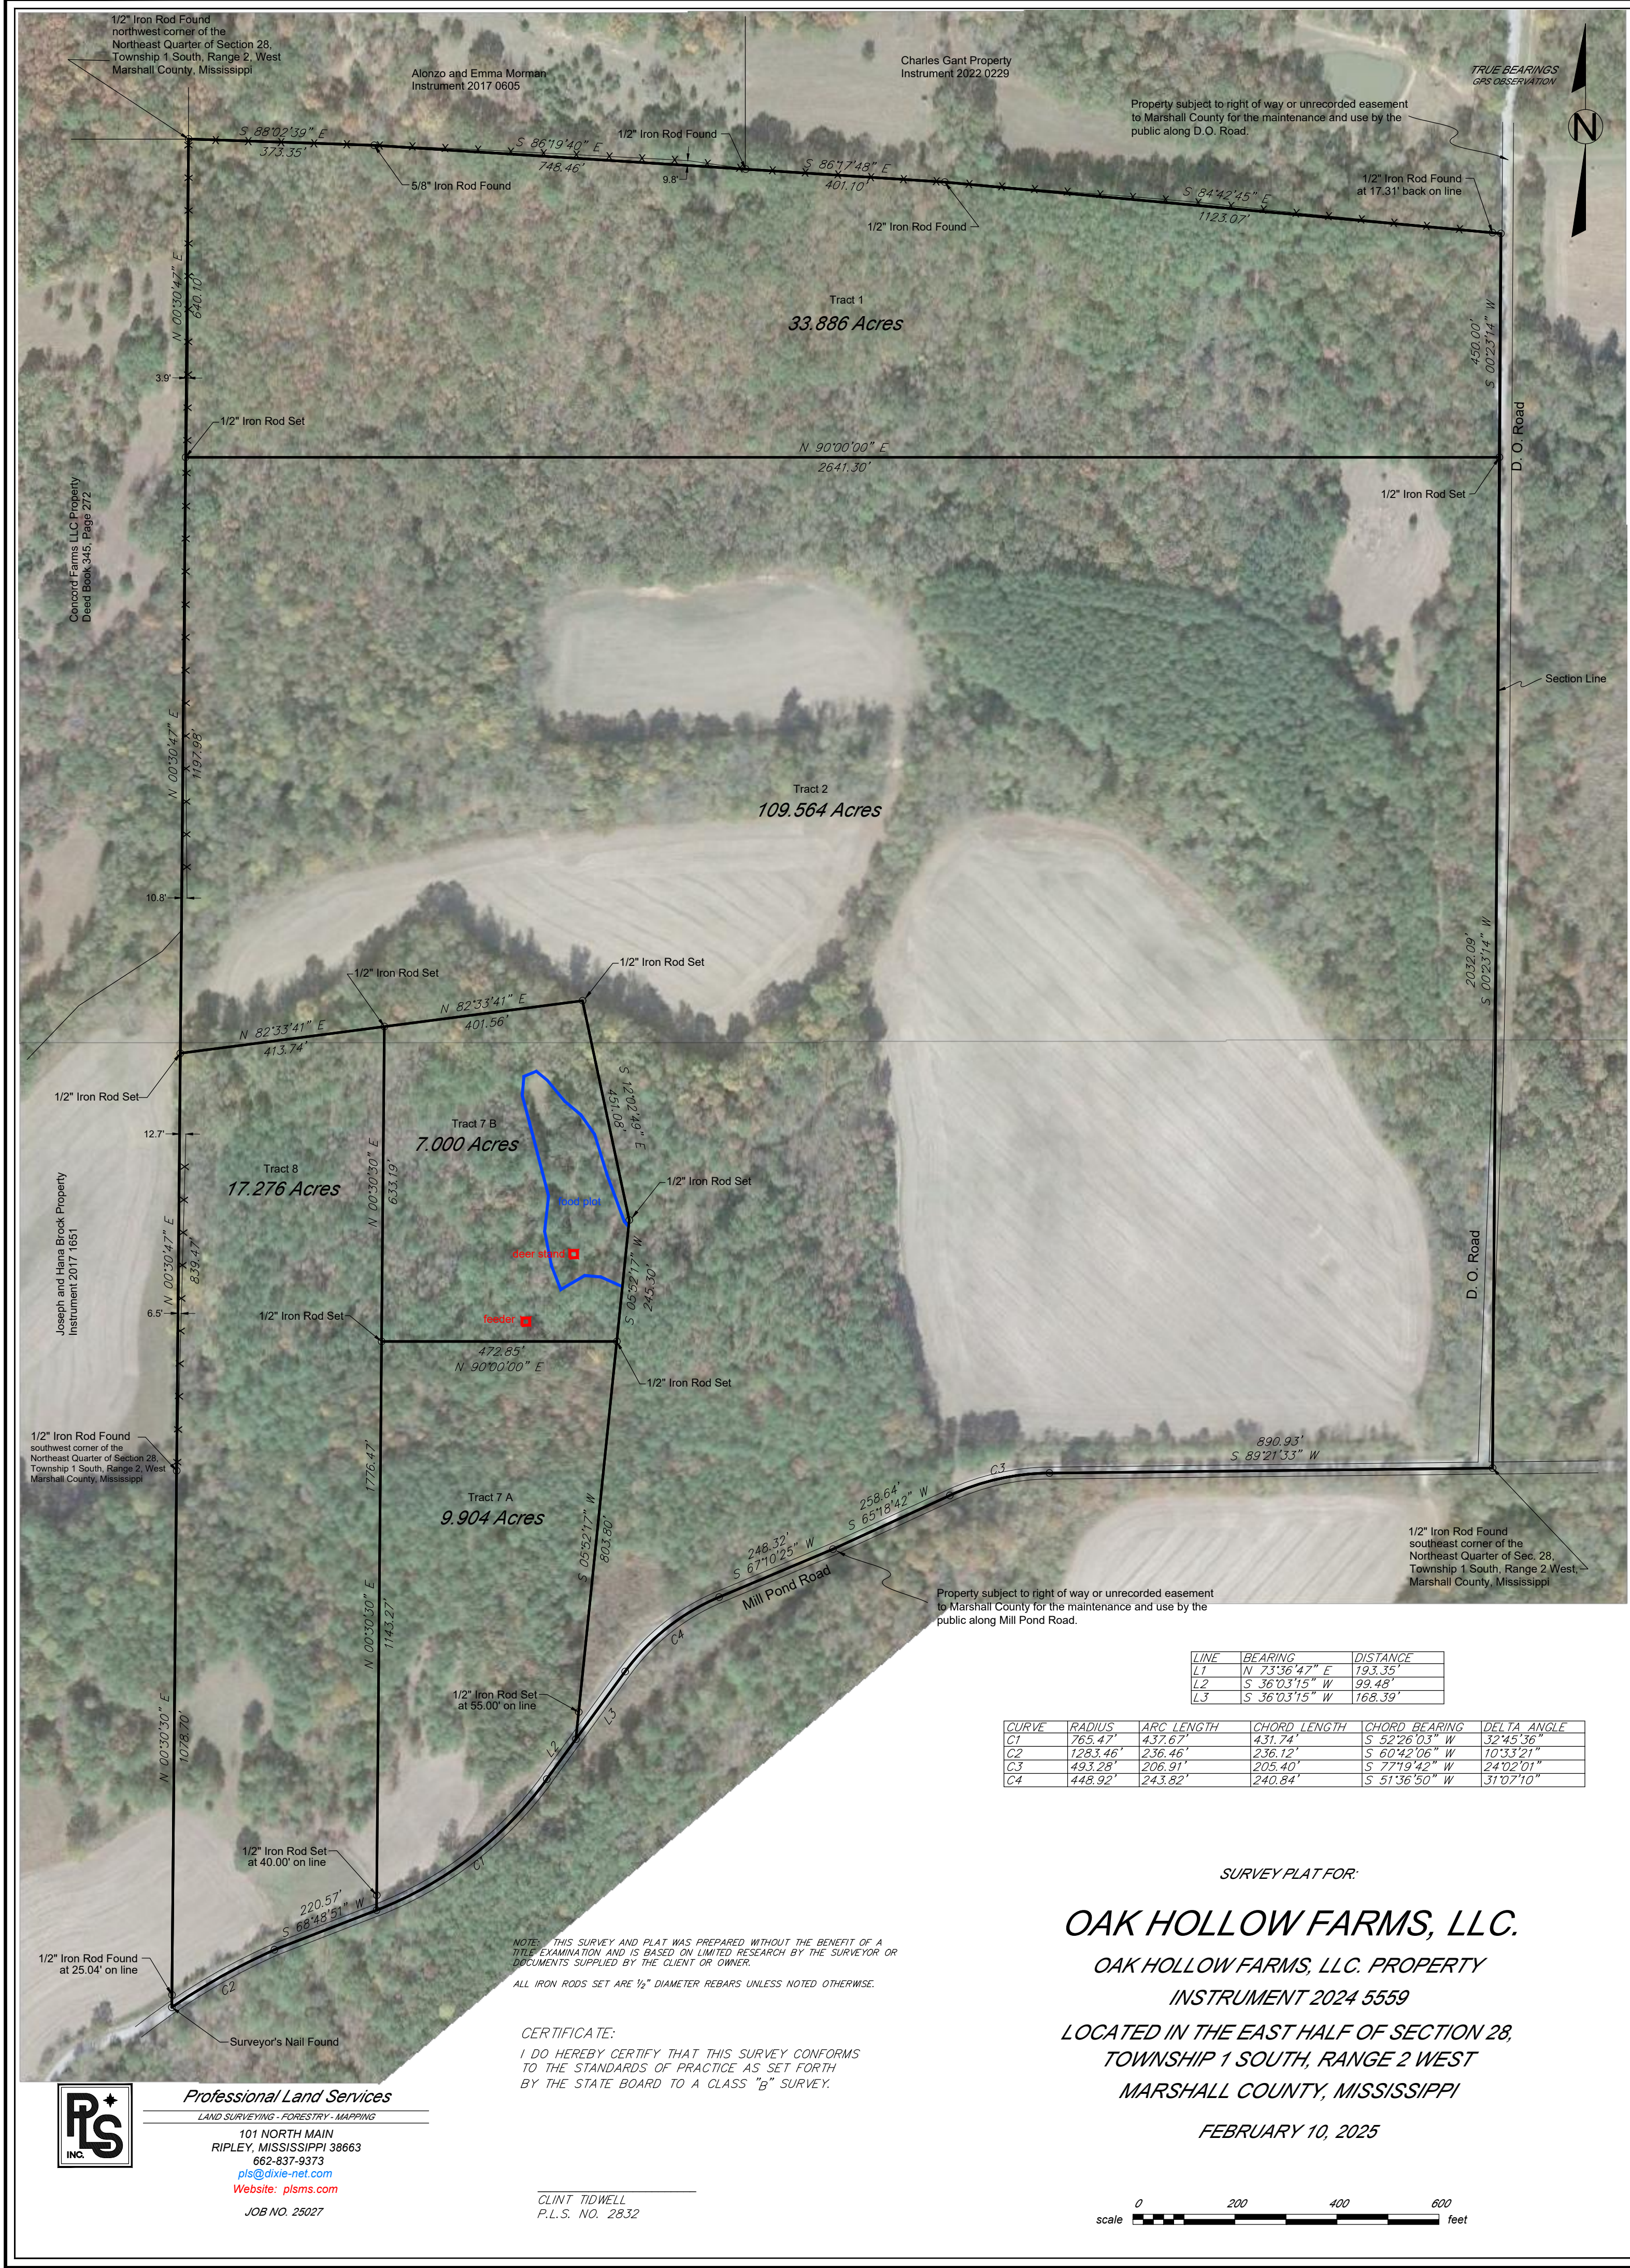

LINE	BEARING	DISTANCE
L1	N 73°36'47" E	193.35'
L2	S 36°03'15" W	99.48'
L3	S 36°03'15" W	168.39'

CURVE	RADIUS	ARC LENGTH	CHORD LENGTH	CHORD BEARING	DELTA ANGLE
C1	765.47'	437.67'	431.74'	S 52°26'03" W	32°45'36"
C2	1283.46'	236.46'	236.12'	S 60°42'06" W	10°33'21"
C3	493.28'	206.91'	205.40'	S 77°19'42" W	24°02'01"
C4	448.92'	243.82'	240.84'	S 51°36'50" W	31°07'10"

SURVEY PLAT FOR:

OAK HOLLOW FARMS, LLC.

OAK HOLLOW FARMS, LLC. PROPERTY

INSTRUMENT 2024 5559

LOCATED IN THE EAST HALF OF SECTION 28,

TOWNSHIP 1 SOUTH, RANGE 2 WEST

MARSHALL COUNTY, MISSISSIPPI

FEBRUARY 10, 2025

NOTE: THIS SURVEY AND PLAT WAS PREPARED WITHOUT THE BENEFIT OF A TITLE EXAMINATION AND IS BASED ON LIMITED RESEARCH BY THE SURVEYOR OR DOCUMENTS SUPPLIED BY THE CLIENT OR OWNER.

ALL IRON RODS SET ARE 1/2" DIAMETER REBARS UNLESS NOTED OTHERWISE.

CERTIFICATE:

I DO HEREBY CERTIFY THAT THIS SURVEY CONFORMS TO THE STANDARDS OF PRACTICE AS SET FORTH BY THE STATE BOARD TO A CLASS "B" SURVEY.

CLINT TIDWELL
P.L.S. NO. 2832



Professional Land Services

LAND SURVEYING - FORESTRY - MAPPING

101 NORTH MAIN
RIPLEY, MISSISSIPPI 38663
662-837-9373
pls@dixie-net.com

Website: plsms.com

JOB NO. 25027

