
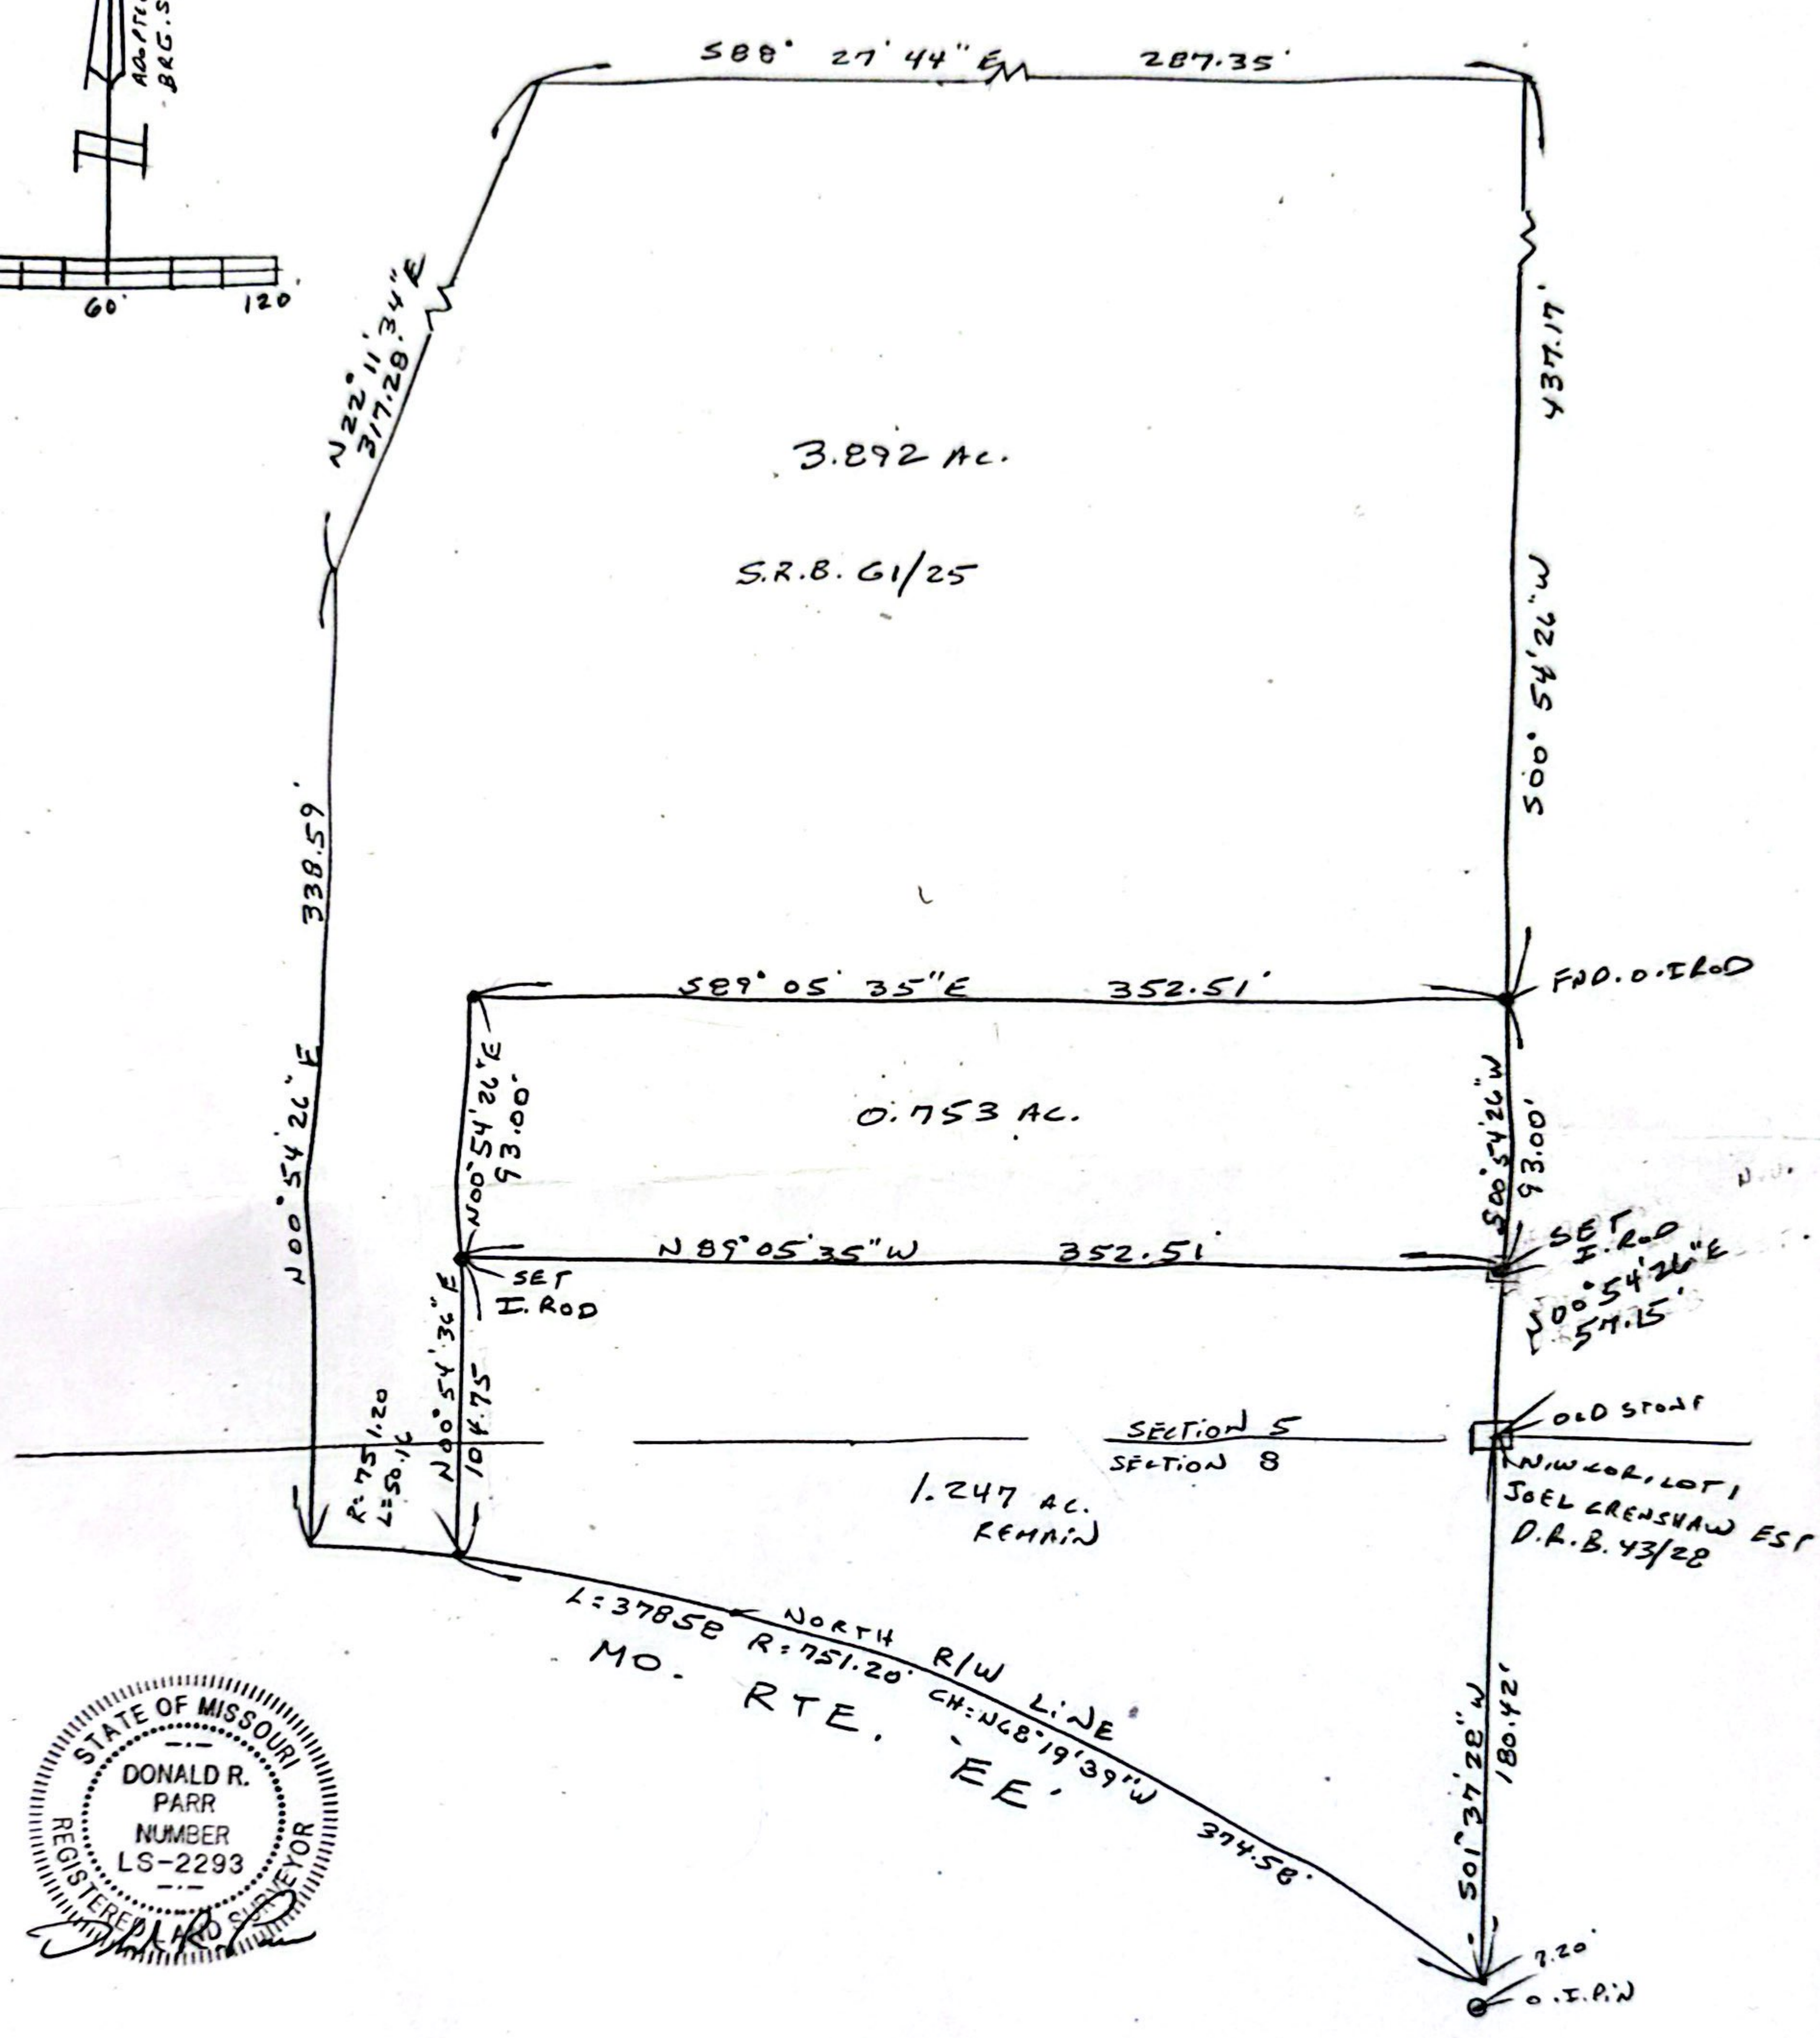


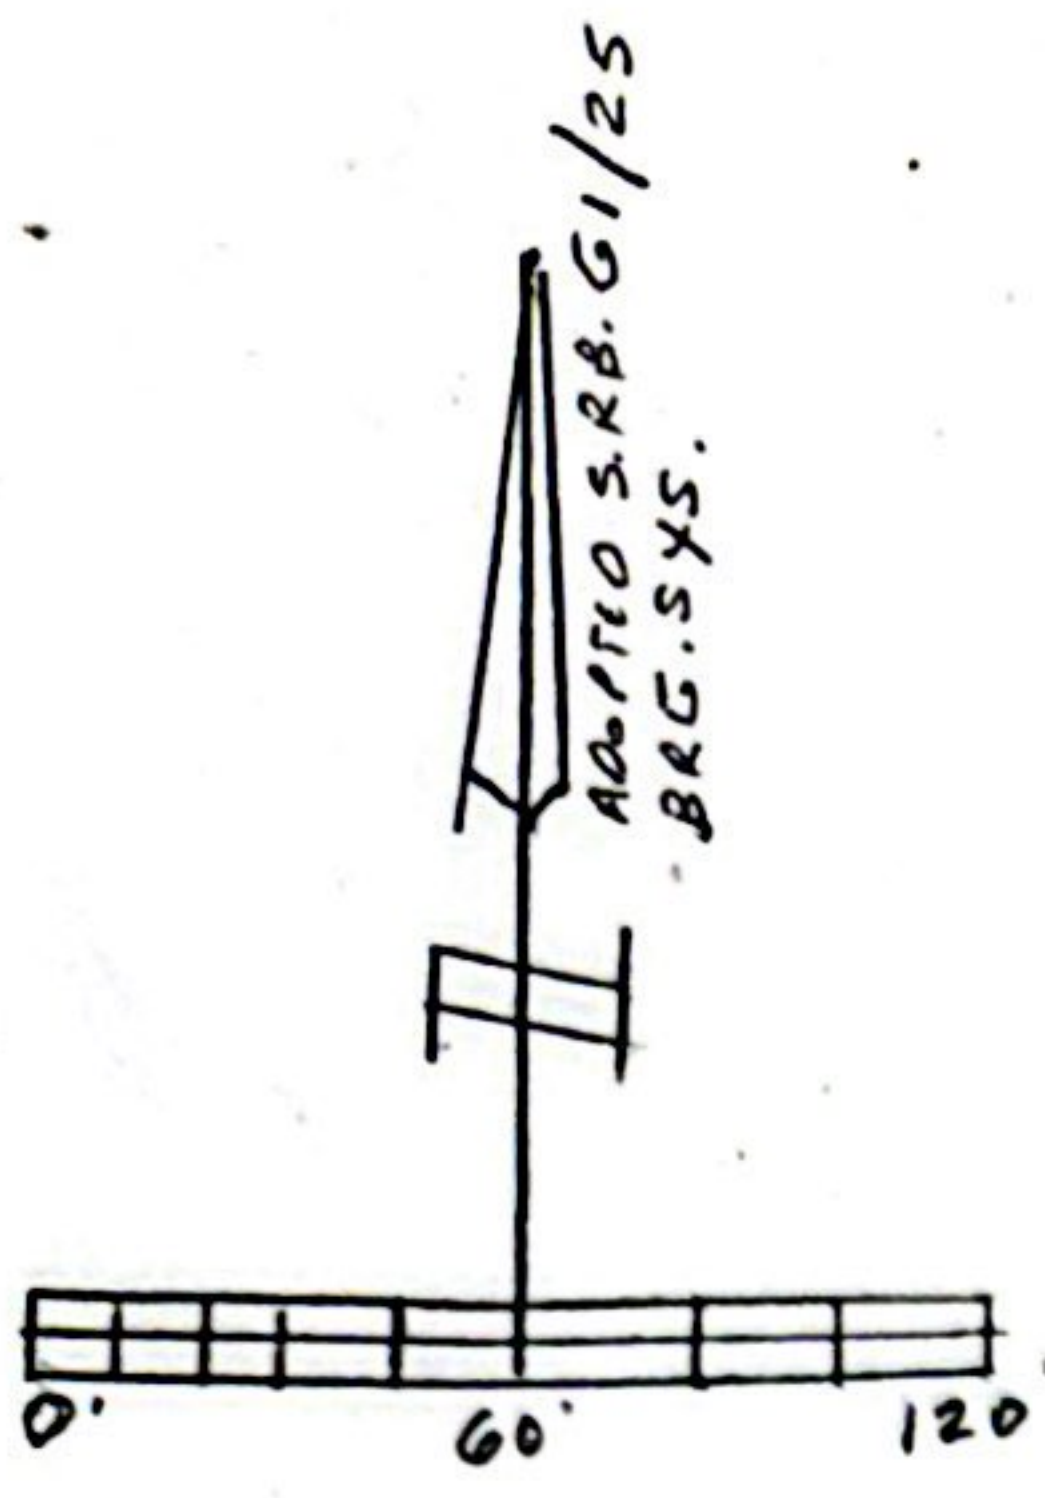

Surveyor's Certificate This is to certify that at the request of <u>BRYCE RHODES</u> We have made a <u>RYAL BOUNDARY</u> survey of <u>PART OF SECTION 5,</u> <u>T. 49N. R. 2E LINCOLN CO.,</u> This survey has been executed in accordance with the current Missouri standards for property boundary surveys as listed by the office of the State Surveyor, Department of Agriculture and the results are correctly represented herein. <u>Donald R. Parr</u> LINCOLN COUNTY SURVEYOR Survey subject to Easements, Restrictions, Reservations, Conditions, Rights-of-way and Eminent Domain and first act of record.		Tri-County ENGINEERING & SURVEYING, INC. Donald "Doc" Parr, Lincoln County Surveyor P.O. Box 182, Troy, Mo 63579 • Phone 314-528-6783	
BOUNDARY SURVEY			
SCALE: 1" = 60' DATE: 10-4-2021	APPROVED BY: SRB NI/98	DRAWN BY: TEL REVISED:	
PART OF SECTION 5, T. 49N. R. 2E: LINCOLN CO. MO		DRAWING NUMBER 13703-02	