

# T. W. PERRY FARM NO. FIVE TSHP. CABARRUS CO. NO. C.


NORTH CAROLINA  
CABARRUS COUNTY

I, John R. Perry  
said County and State do hereby  
personally appeared before me,  
Registered  
surveyor,  
the verification of the magister,  
Therefore, let the same

Subscribed and sworn  
to before me this  
day of May, 1945

*John R. Perry*  
Registered Surveyor

OFFICE REGISTER OF DEEDS  
CABARRUS COUNTY, N. C.  
Filed for Registration on  
this 7th day of May, 1945  
at 10:00 o'clock  
A. M.  
John R. Perry  
Registered Surveyor

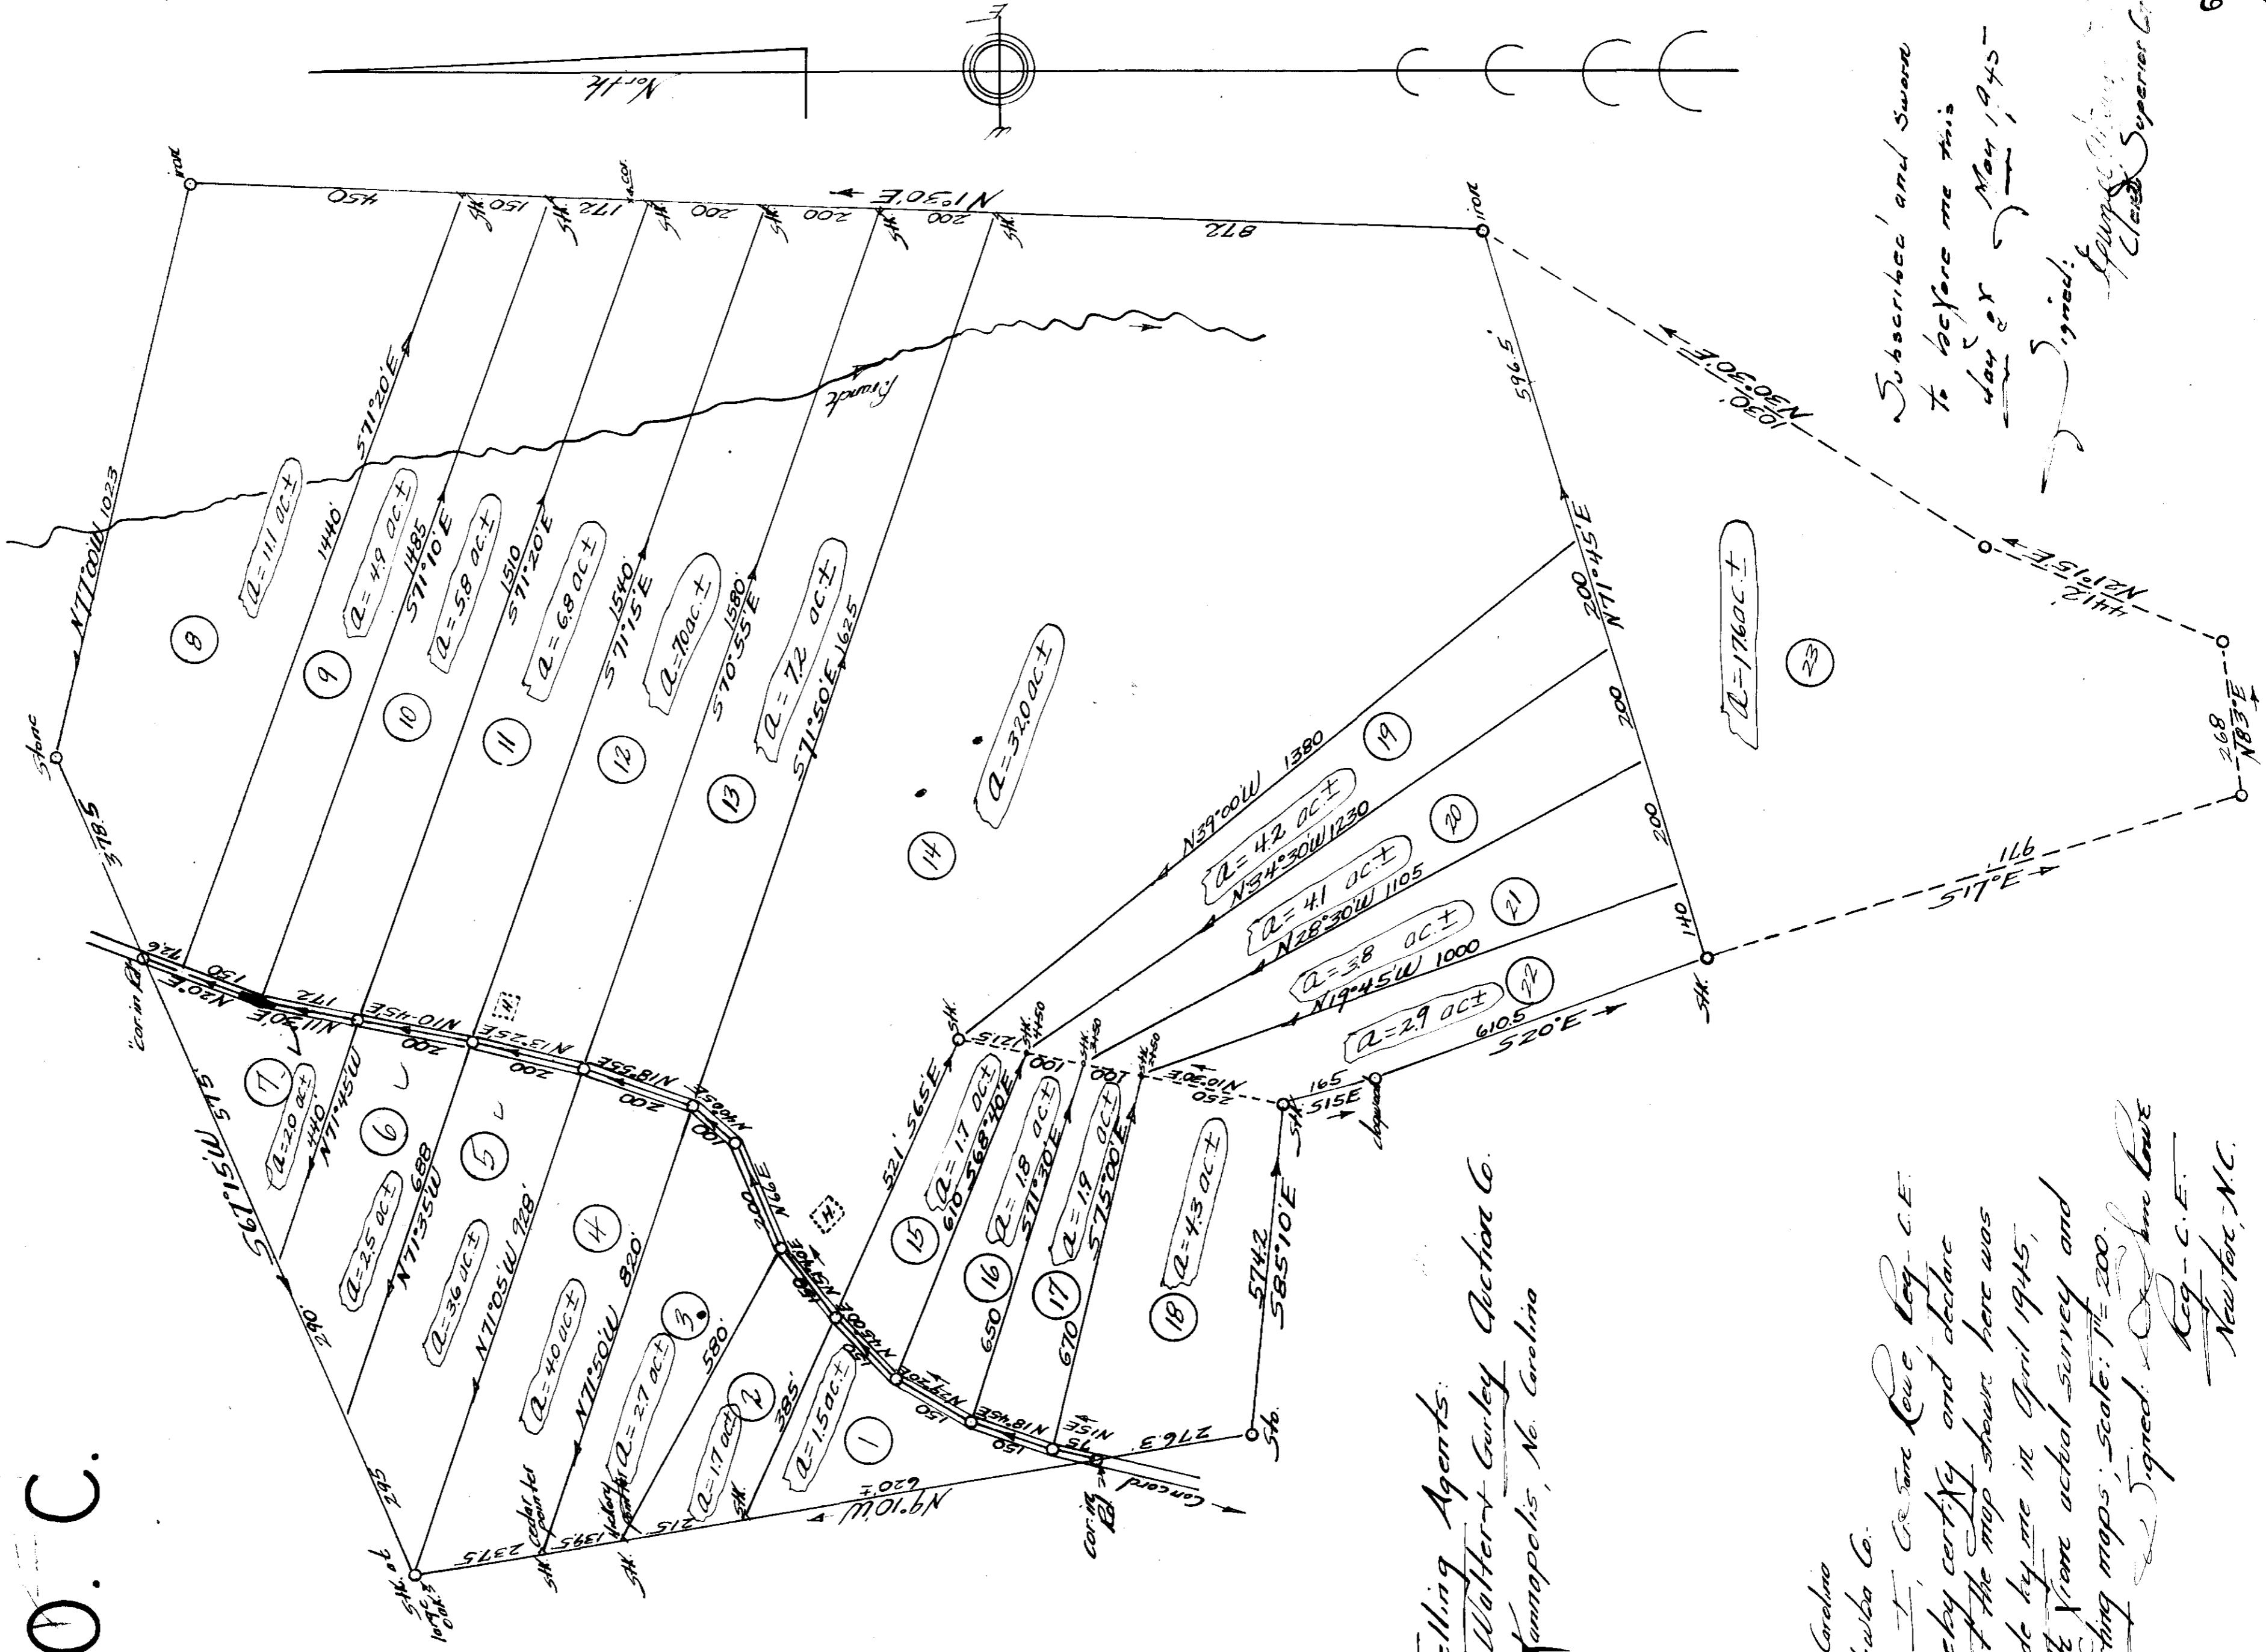

Selling Agents:  
Walter Curley Auction Co.  
Ranapolis, No. Carolina

No. Carolina  
Catawba Co.  
I, John R. Perry, Reg. - C. E.  
hereby certify and declare  
that the map shown here was  
made by me in April 1945,  
both from actual survey and  
existing maps, scale: 1" = 200'.  
Signed: John R. Perry  
Reg. - C. E.  
Newton, N. C.

Subscribed and Sworn  
to before me this  
day of May, 1945

Signed:  
John R. Perry  
Registered Surveyor