



PERMIT TO CONSTRUCT
Onsite Wastewater System

File Nbr **2016050021**
County: **Beaufort**

Name: **MR JARROD MCBEE**

Type Facility: **HOUSE**

Subdivision: **FORT PLACE ESTATES**

Block: Lot: **18**

Address: **211 CROSSANDRA AVE
SUMMERVILLE, SC 29483**

Site: **24 FORT FREEMONT RD
ST. HELENA ISLAND, SC 29920**

Program Code: **360**

System Code: **270**

TM#: **R300-035-000-0178-0000**

Water Supply: **PUBLIC**

PERMIT TO CONSTRUCT SYSTEM SPECIFICATIONS

Daily Flow (gpd): **360**

LTAR: **.90**

Tank Sizes (gal): Septic Tank: **1000**

Pump Chamber:

Grease Trap:

Trenches: Length (ft): **76** Width (in): **84** Max. Depth (in): **28**

Agg. Depth (in): **14**


Min Pump Capacity: gpm at

ft. of Head

SPECIAL INSTRUCTIONS/CONDITIONS

THIS PERMIT IS SITE SPECIFIC. ANY CHANGES TO THE SYSTEM MUST BE APPROVED BY DHEC. ALTERNATIVE TRENCH PRODUCTS APPROVED UNDER STATE RULES AND REGULATIONS MAY BE SUBSTITUTED. ANY UNAPPROVED CHANGES WILL VOID THIS PERMIT.

- All applicable setbacks set forth in Regulation 61-56 apply.
- Maximum Trench Depth not to exceed 28 inches
- Do not install under wet soil conditions.
- Minimum 9" cover over system after installation.
- Do not cut, fill, bulldoze, scrape or change the grade of the natural soils in the septic system area.
- No parking, driving, building or paving over the area of septic system before or after installation.
- Pre-construction conference required for property owners who wish to install their own system.

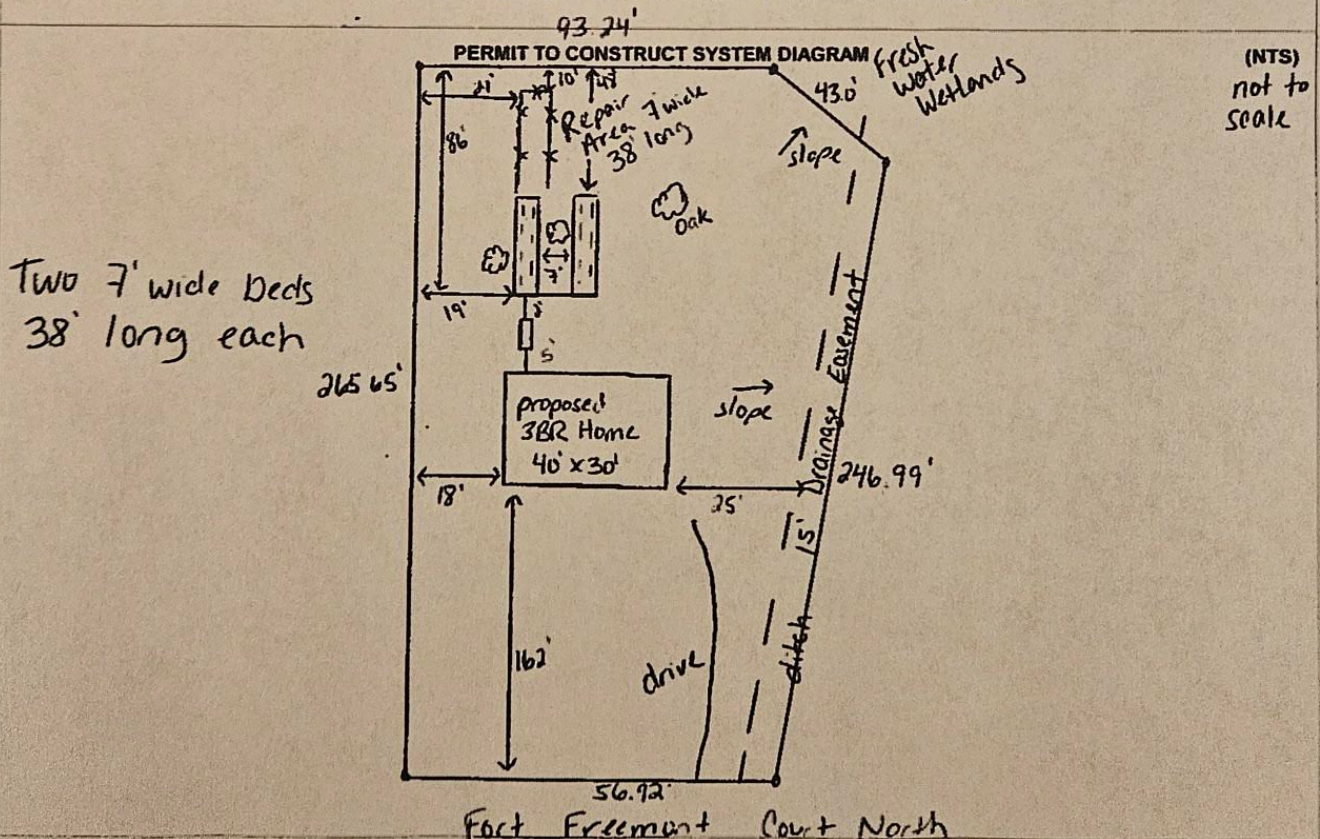

Issued/Revised By: Sarah Rinn

Date: 6-13-16

DHEC 1781 (01/2014)

This Permit is Appealable Under the Administrative Procedures Act.
There may be an Additional Fee for Changes in this Permit that Require a Site Reevaluation.