


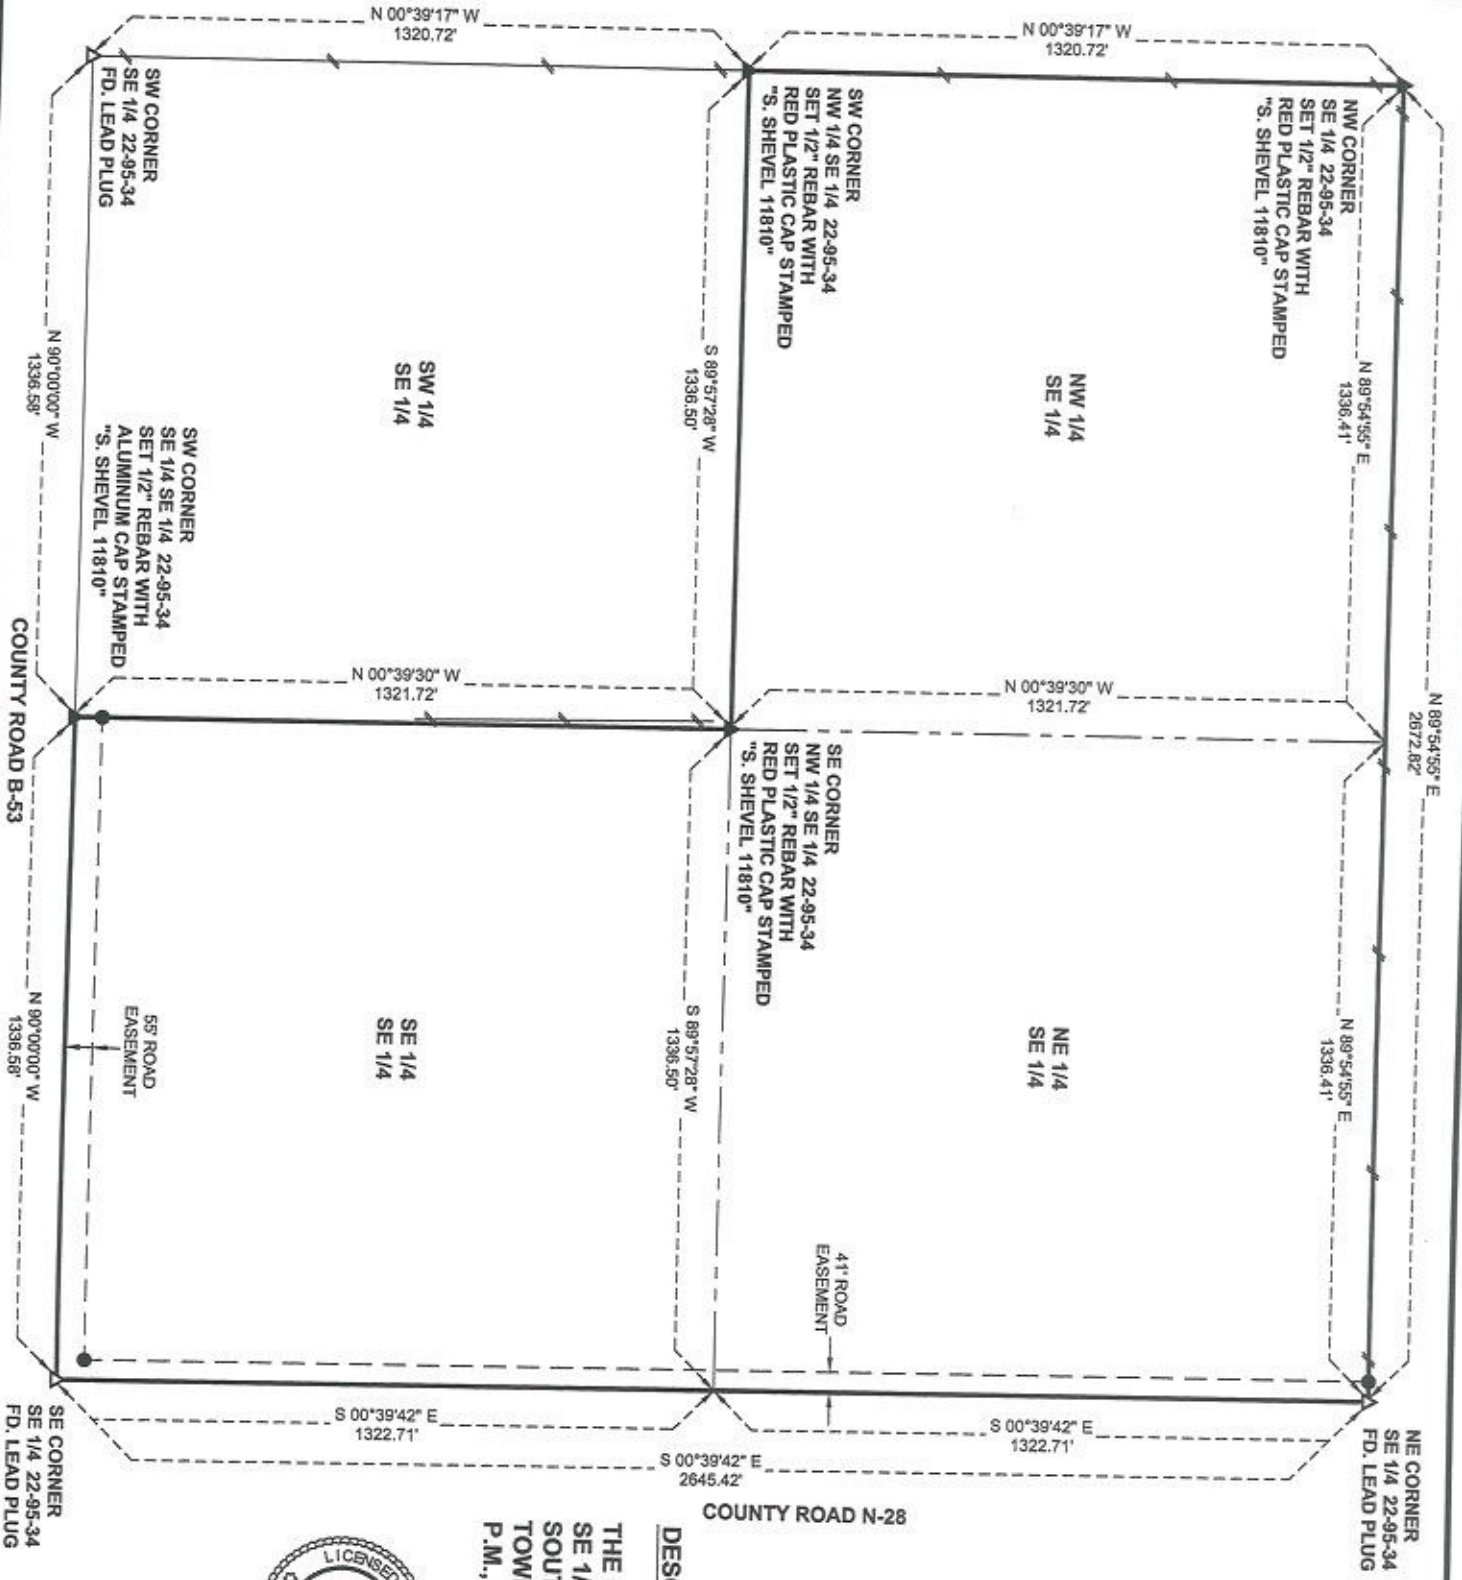

LEGEND

- = 1/2" REBAR SET WITH RED PLASTIC CAP STAMPED "S. SHEVEL 11810"
- ▲ = SECTION CORNER FOUND
- ▲ = SECTION CORNER SET
- = FENCE IN PLACE

AREA BREAKDOWN

	TOTAL	ROAD	NET
NW SE	40.53	0.00	40.53
NE SE	40.56	1.24	39.32
SE SE	40.57	2.88	37.69
TOTAL S	121.66	4.12	117.54

DESCRIPTION

THE NORTH HALF OF THE SOUTHEAST QUARTER (N 1/2 SE 1/4) AND THE SOUTHEAST QUARTER OF THE SOUTHEAST QUARTER (SE 1/4 SE 1/4) OF SECTION 22, TOWNSHIP 95 NORTH, RANGE 34 WEST OF THE 5TH P.M., PALO ALTO COUNTY, IOWA.



I hereby certify that this land surveying document was prepared by me and the related survey work was performed by me or under my direct personal supervision and that I am a duly licensed Land Surveyor under the laws of the State of Iowa.

J. Scott Shevel
Date: 2/15/00
License Number: 11810
My license renewal date is December 31, 2001
Pages covered by this seal: 1

REQUESTED BY: GARY KING
PROPRIETOR: HARVEY T. KING REVOCABLE TRUST

PLAT OF SURVEY
N 1/2 SE 1/4 & SE 1/4 SE 1/4
SECTION 22
T-95-N R-34-W
PALO ALTO COUNTY, IOWA

P.O. Box 458
1725 N. Lake Ave.
Storm Lake, Ia. 50588
Ph. (712)732-6292
Fax (712)732-6293

PN: 000032
DRAWN: JMK
SHEET NO. 1 OF 1
SURVEYED: 2/10/2000
REVISED: