



CURVE	CHORD BEARING	CHORD LENGTH	RADIUS	ARC LENGTH
C1	S 36°24'16" E	881.90'	6514.57'	882.58'
C2	S 42°02'40" E	480.63'	1310.57'	483.36'
C3	S 53°18'23" E	31.85'	1310.57'	31.85'


L#	BEARING	DISTANCE
L1	N 60°28'34" W	88.49
L2	N 60°18'18" W	71.17
L3	N 60°29'38" W	114.99
L4	N 60°28'14" W	255.78
L5	N 67°09'16" W	216.50
L6	N 59°15'42" W	150.06
L7	N 59°31'54" E	150.06
L8	N 59°44'03" E	241.08
L9	N 60°15'55" E	278.54
L10	N 60°38'29" E	228.55
L11	N 60°38'29" E	228.55
L12	N 60°27'18" E	139.30
L13	S 56°58'35" W	113.28
L14	N 70°18'00" E	126.50
L15	N 55°36'07" E	246.50
L16	S 60°19'43" E	4.24
L17	S 60°19'43" E	4.24
L18	S 44°05'05" W	126.48
L19	S 33°05'13" W	333.38
L20	N 60°25'57" W	456.33
L21	N 60°25'57" W	456.33
L22	S 32°16'26" W	50.06
L23	S 32°16'26" W	50.06
L24	S 32°16'26" W	50.06
L25	S 32°16'26" W	50.06
L26	N 60°15'36" W	107.21
L27	N 60°15'36" W	135.44
L28	S 32°16'26" W	127.07
L29	S 32°16'26" W	68.82
L30	S 60°29'09" E	371.93
L31	N 60°29'09" W	62.22
L32	S 32°16'26" W	350.72
L33	S 32°16'26" W	348.80
L34	S 32°16'26" W	348.80
L35	S 60°29'09" E	371.93
L36	N 60°29'09" E	68.82
L37	S 32°16'26" W	116.64
L38	S 32°16'26" W	233.77
L39	S 32°16'26" W	233.77
L40	S 32°16'26" W	62.22
L41	N 60°29'09" E	233.07
L42	S 32°16'26" W	117.34
L43	S 32°16'26" W	62.22
L44	S 60°29'09" E	372.72

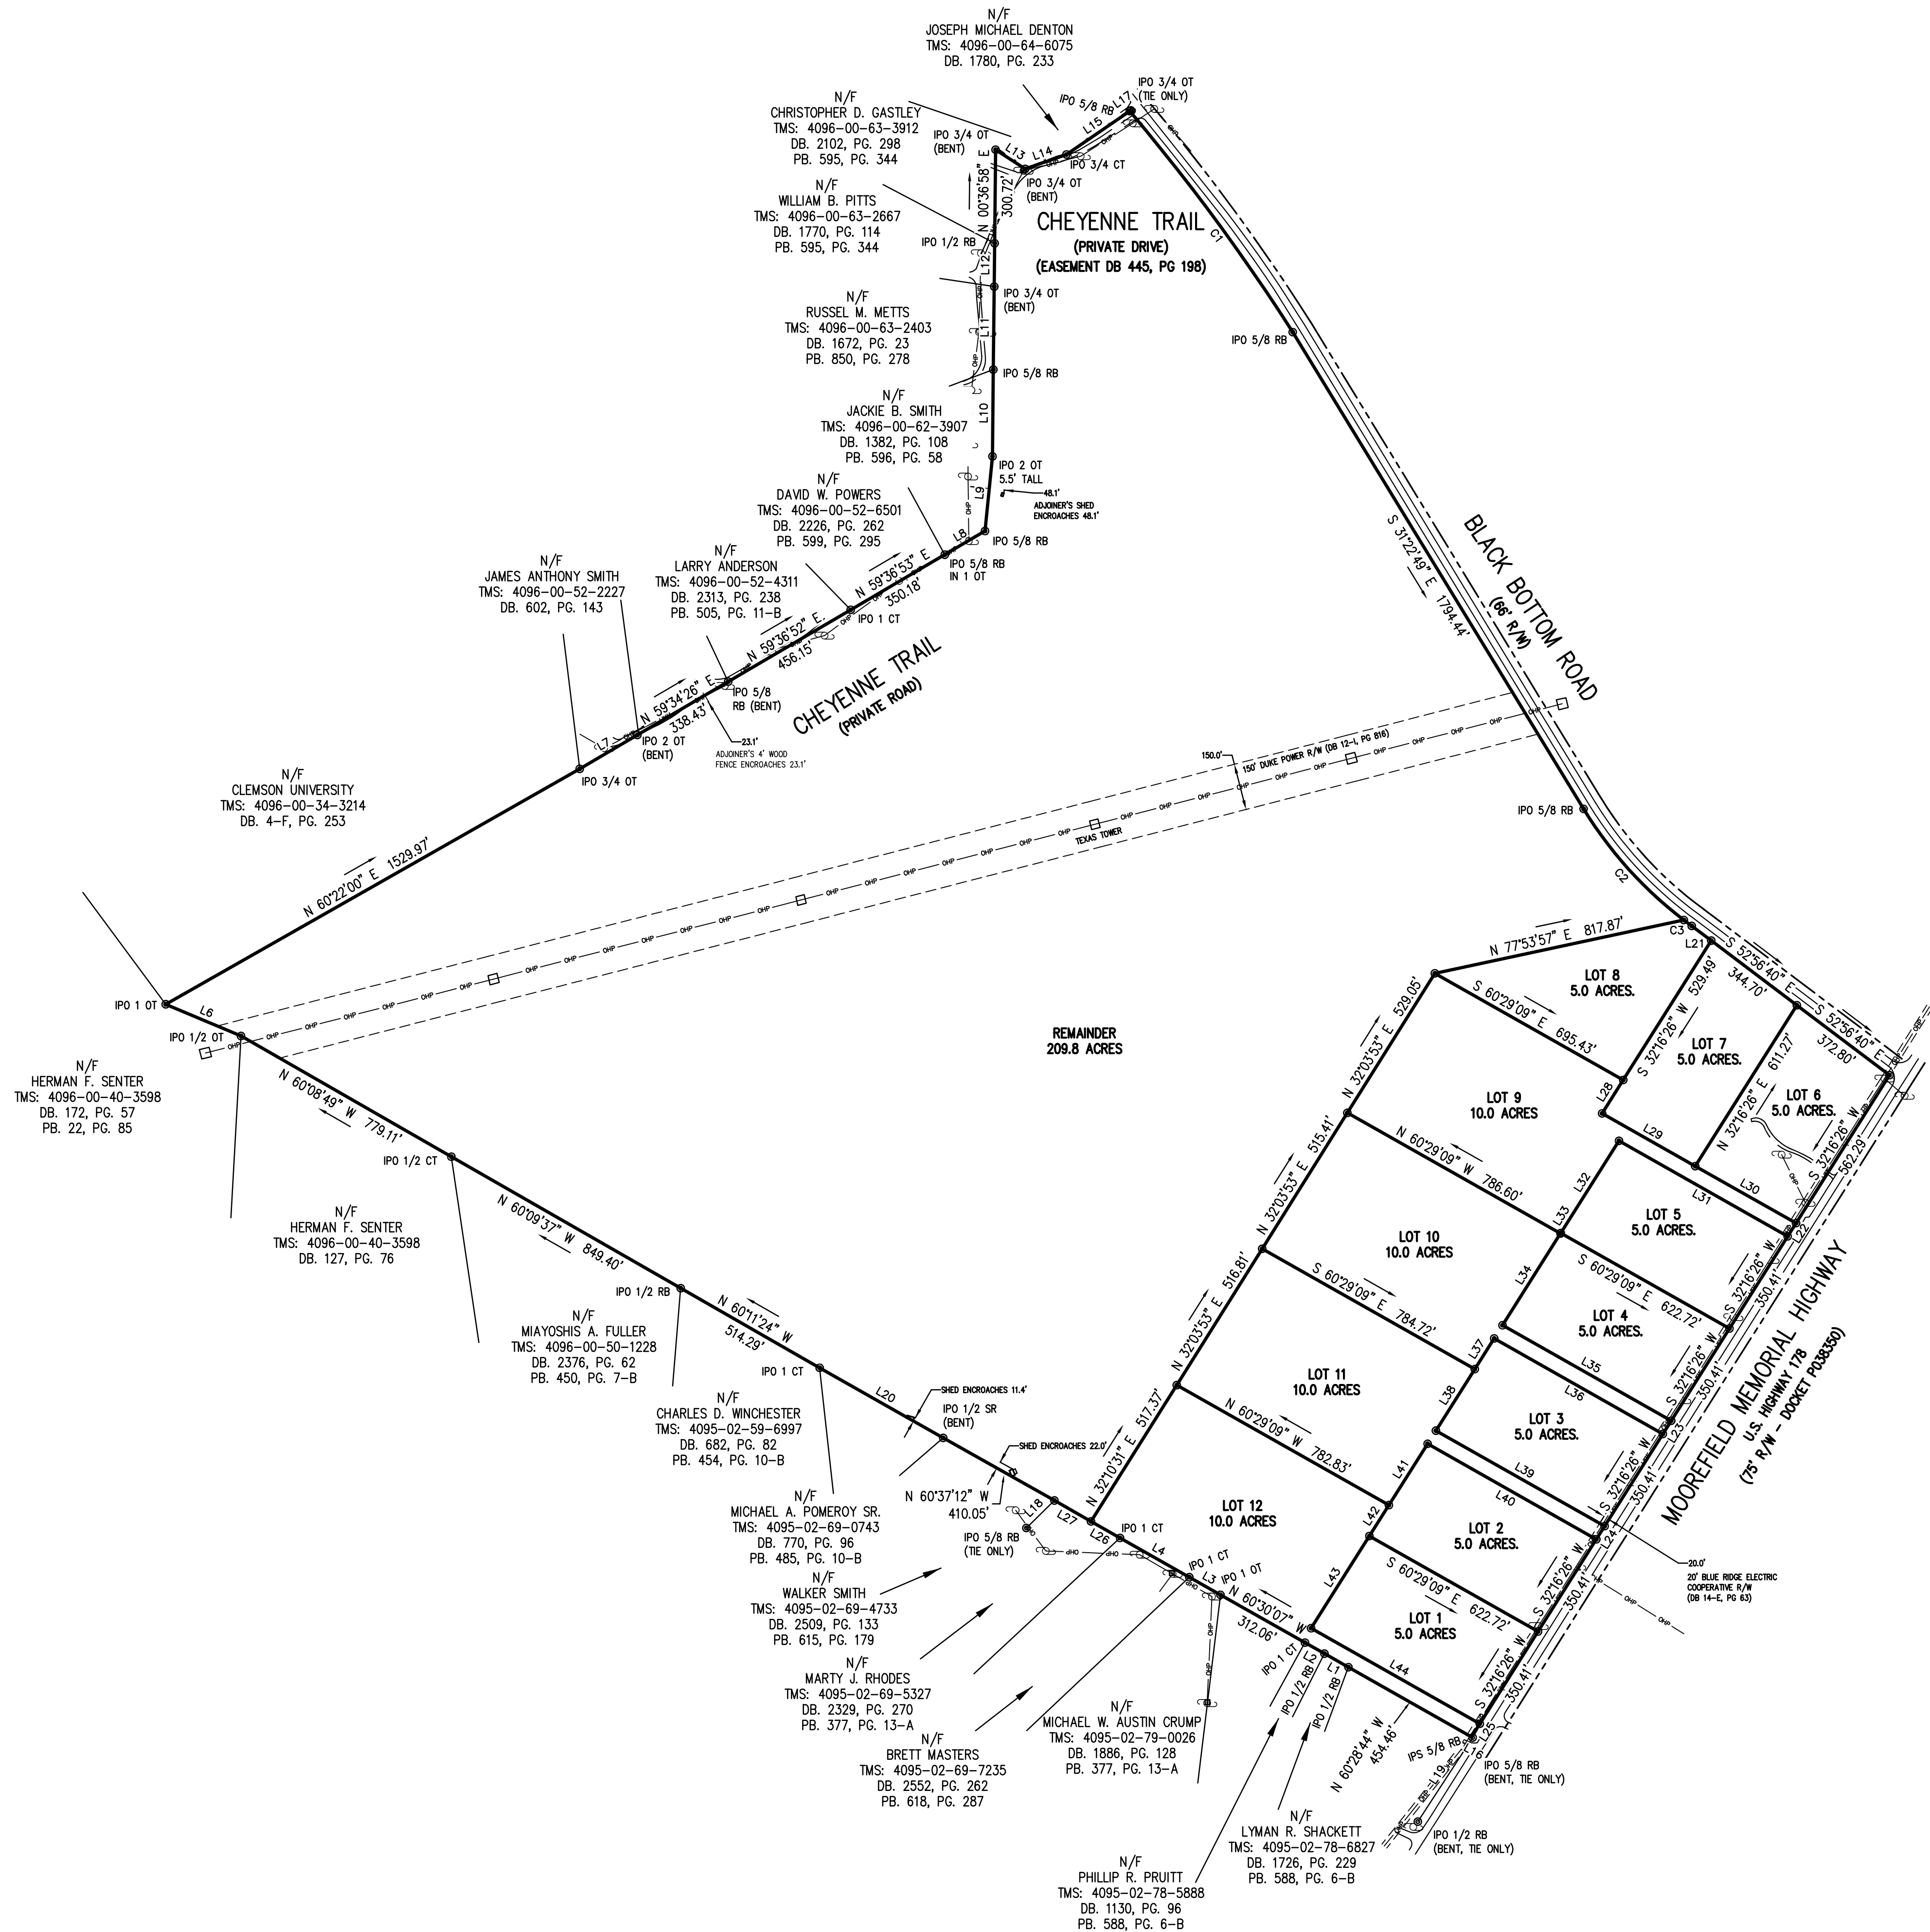

LOCATION MAP NOT TO SCALE

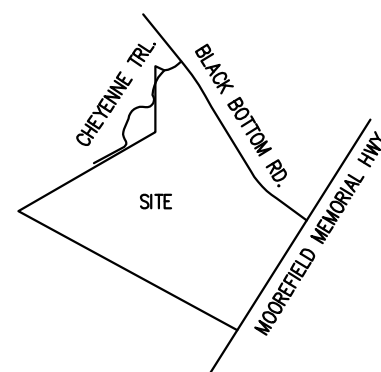

LEGEND			
BL BUILDING LINE	TC/SC TOP/TOP/NOTCH CURB	CS CATCH BASIN	
CT CRAMP	TB/BW TOP/BOTTOM WALL	D ELEC TRANS	
DE DRAINAGE EASEMENT	EE ELECTRIC METER	E ELEC INLET	
EP EDGE OF PAVEMENT	FW WATER METER	ELEVATION	
FIN FINISH GRADE	GLV GAS VALVE	HYDRANT	
IPS IPS IN/IN SET-OUT	CTV CATCHER	G GAS METER	
N&C MAIL & CAP	X FENCE LINE	GV/GV GAS VALVE	
OT OPEN TOP	FOC FIBER OPTIC CABLE	LP/LP LIGHT POLE	
OW OPEN WALL	CS GAS LINE	LS LIGHT SIGN	
R/W RIGHT OF WAY	OH OVERHEAD POWER	GL GUY ANCHOR	
SD STORM DRAIN	QHP OVERHEAD TEL	CLF CHAIN LINK FENCE	
SDH STORM DRAIN	SD STORM DRAIN		
SE SEAS EASEMENT	SS SANITARY SEWER		
SMH 3" SD MANHOLE	UG UNDERGROUND POWER		
SMH 3" SD MANHOLE	UGT UNDERGROUND TEL		
CO CLEAN OUT	WATER		
TMH TELEPHONE MANHOLE	TL TELEPHONE PEDESTAL		

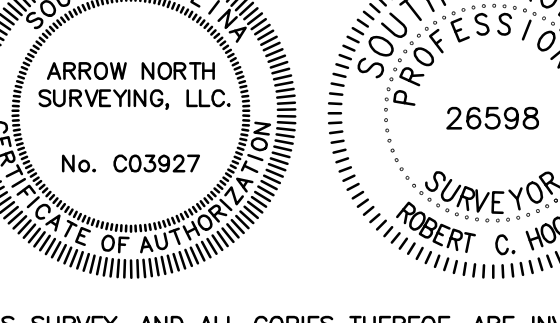

THIS SURVEY, AND ALL COPIES THEREOF, ARE INVALID WITHOUT THE ORIGINAL SIGNATURE, DATE, AND EMBOSSED SEAL OF ROBERT C. HOOKS.

I HEREBY STATE TO THE BEST OF MY KNOWLEDGE, INFORMATION, AND BELIEF, THE SURVEY SHOWN HEREON WAS MADE IN ACCORDANCE WITH THE REQUIREMENTS OF THE MINIMUM STANDARDS MANUAL FOR THE PRACTICE OF LAND SURVEYING IN SOUTH CAROLINA, AND MEETS OR EXCEEDS THE REQUIREMENTS FOR A CLASS "C" SURVEY AS SPECIFIED THEREIN, ALSO THERE ARE NO KNOWN VISIBLE ENCROACHMENTS OR PROJECTIONS AFFECTING THE PROPERTY OTHER THAN THOSE SHOWN.

ROBERT C. HOOKS, P.S.
S.C. REG. NO. 26598

DATE