



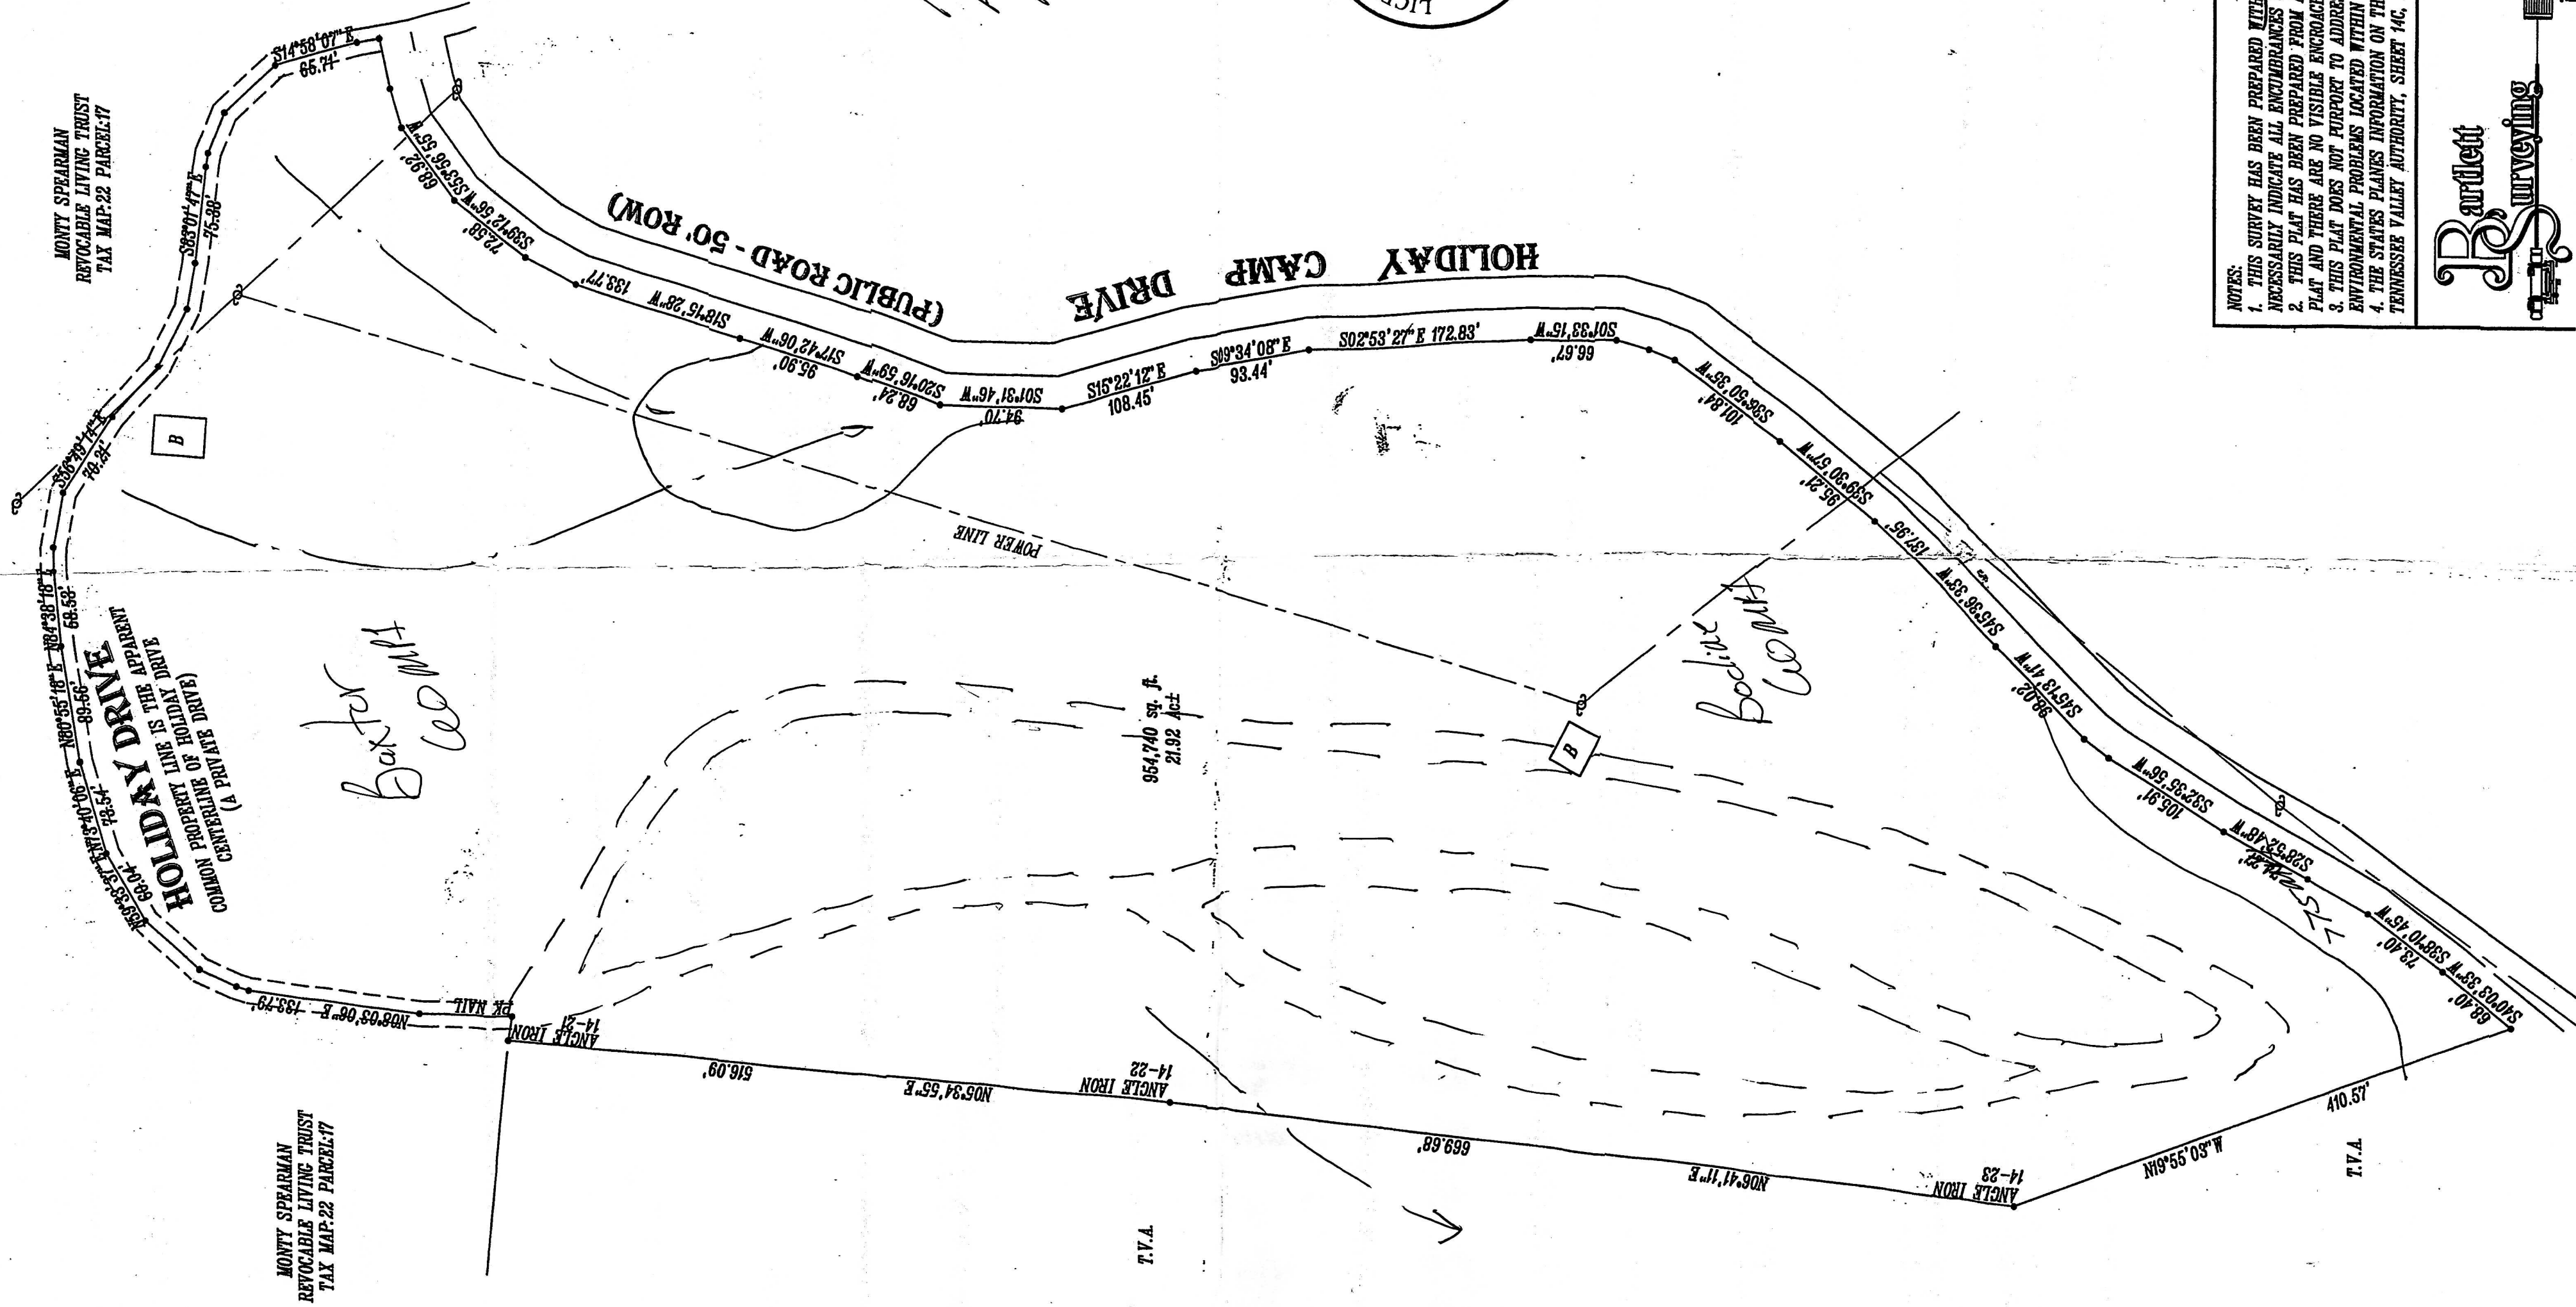

Soil notes -
Soils
badine
baxter
CO M1
Has old road cuts
And Cusper spots
not suitable

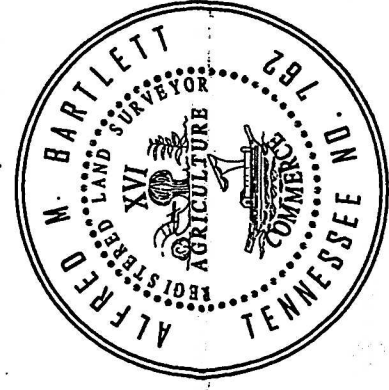


I HEREBY CERTIFY THAT THIS IS A CATEGORY 1
SURVEY AND THE RATIO OF PRECISION OF THE
UNADJUSTED SURVEY IS 1:10,000 AS SHOWN HEREON.



BARTLETT SURVEYING
214 EAST STEVENS STREET
COOKEVILLE, TN 38501 (931-526-9000)

NOTES:
1. THIS SURVEY HAS BEEN PREPARED WITHOUT THE BENEFIT OF A TITLE REPORT AND DOES NOT
NECESSARILY INDICATE ALL ENCUMBRANCES UPON THE TITLE.
2. THIS PLAT HAS BEEN PREPARED FROM AN ACTUAL FIELD SURVEY DONE AS PER DATE OF THIS
PLAT AND THERE ARE NO VISIBLE ENCUMBRANCES OR EASEMENTS EXCEPT AS SHOWN HEREON.
3. THIS PLAT DOES NOT PURPORT TO ADDRESS THE EXISTENCE, DETECTION OR DELINEATION OF ANY
ENVIRONMENTAL PROBLEMS LOCATED WITHIN THE PERIMETER OF THE PROPERTY SHOWN HEREON.
4. THE STATES PLANES INFORMATION ON THIS PLAT WAS TAKEN FROM THE TMS FORD RESERVOIR
TENNESSEE VALLEY AUTHORITY, SHEET 14C, DATED: SEPTEMBER 1989.

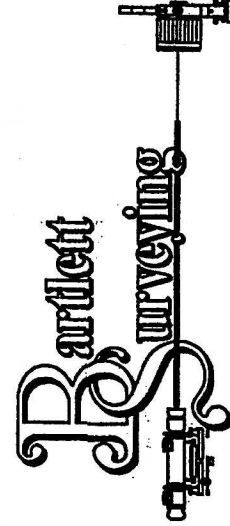

LAND MANAGEMENT GROUP, INC			
14th CIVIL DISTRICT	TOTAL ACRES: 21.92±	FRANKLIN COUNTY, TN	SCALE: 1"=100'
P/L DD BE335 FC-603	DATE: 08/14/07		