
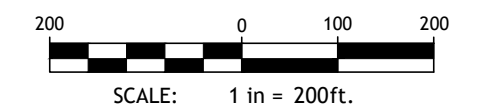
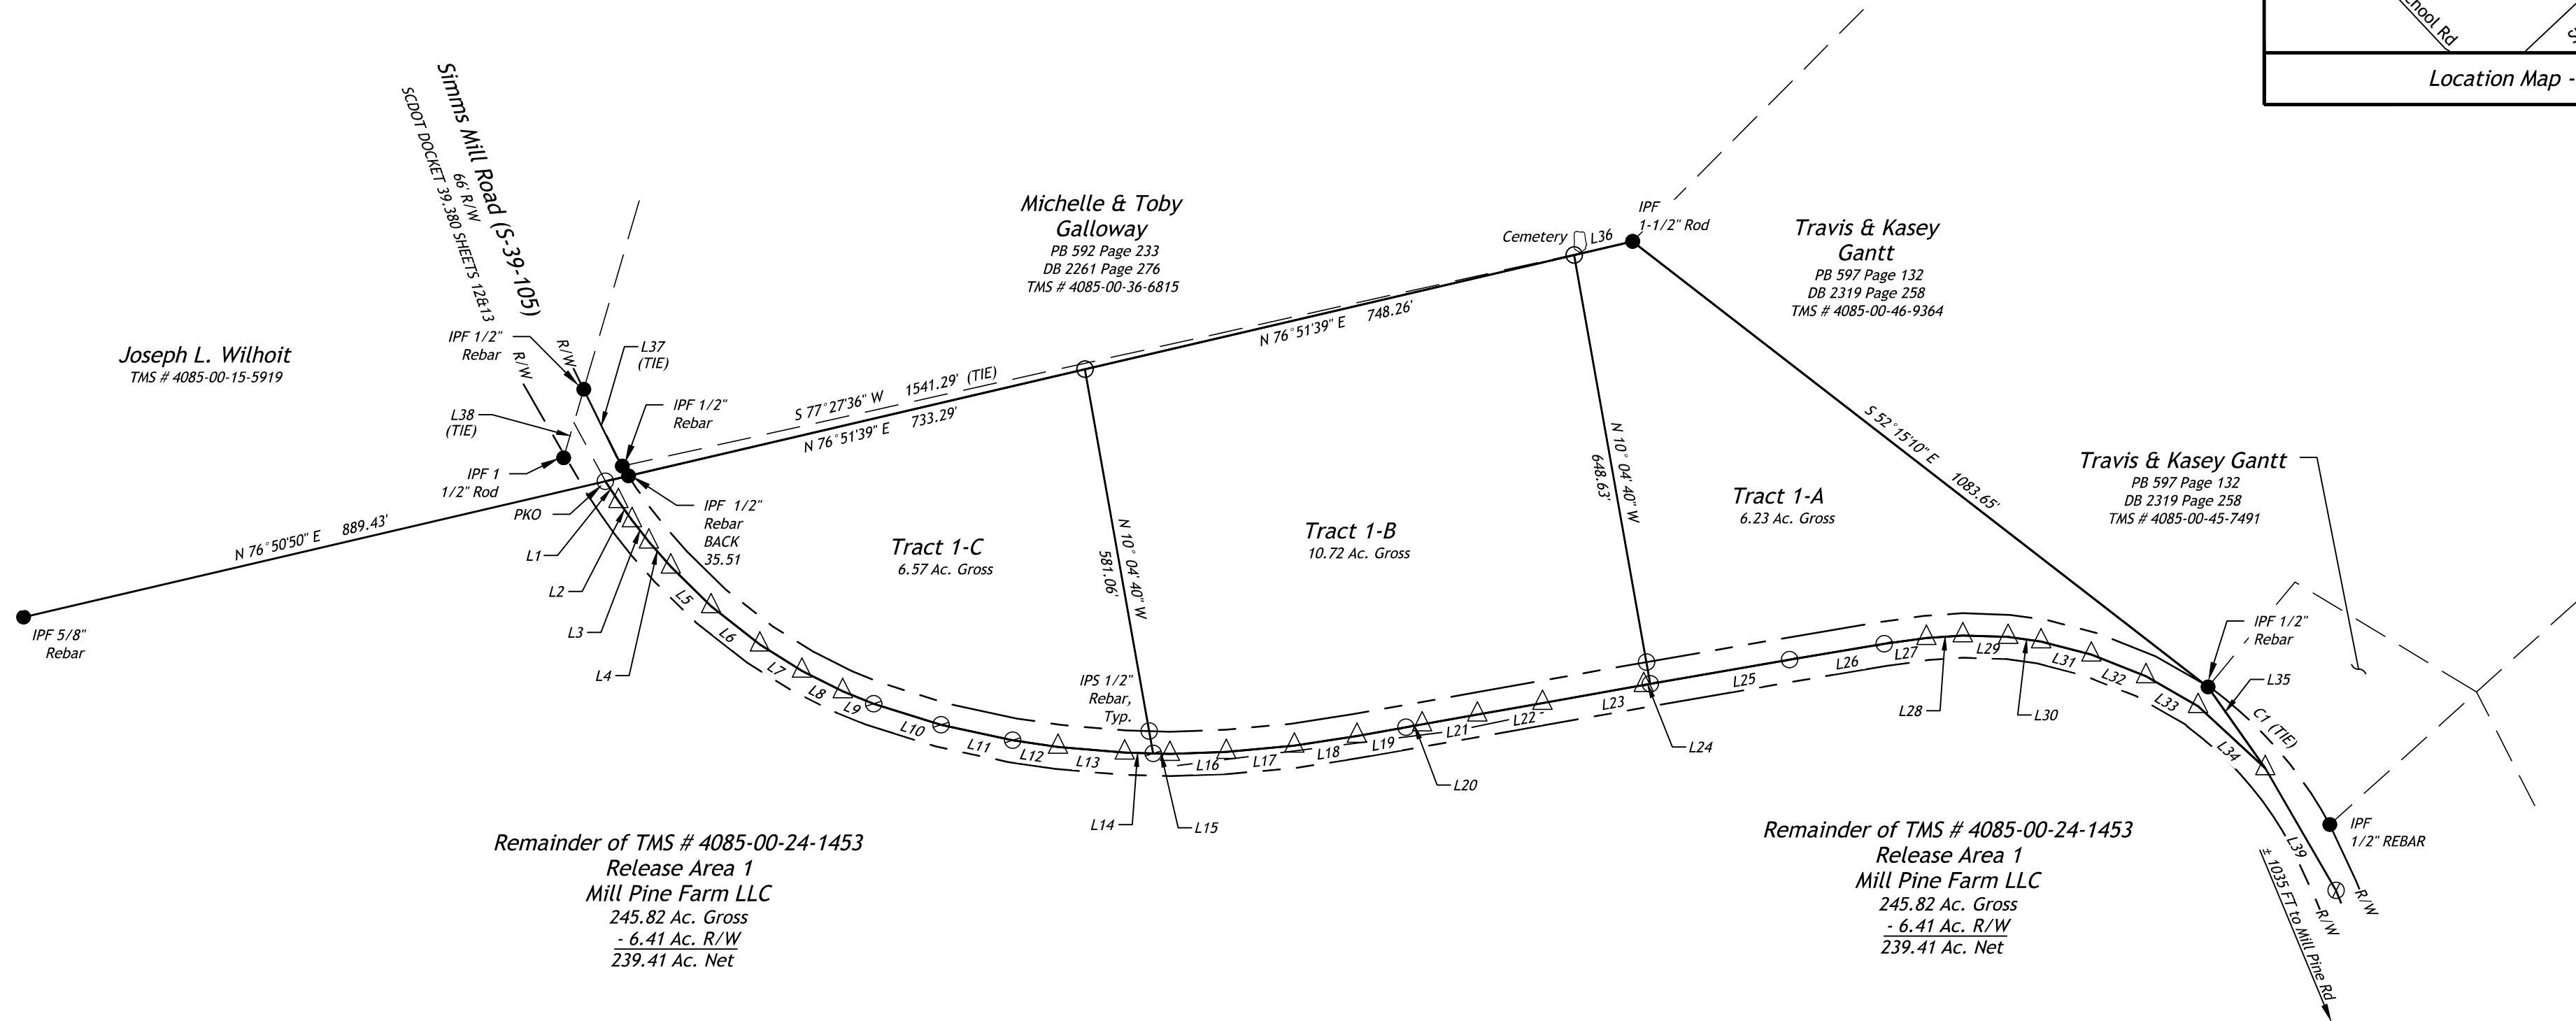


LEGEND

<i>Iron Pin, Old, Found (IPF)</i>	●
<i>Iron Pin, New, Placed (IPS)</i>	○
<i>New MN (Mag Nail New)</i>	⊙
<i>PKO (Old PK Nail)</i>	⊖
<i>NBC (Old Nail & Bottle Cap)</i>	⊕
<i>Computed Point</i>	△

<i>Iron Pin, Old, Found (IPF)</i>	●
<i>Iron Pin, New, Placed (IPS)</i>	○
<i>New MN (Mag Nail New)</i>	
<i>PKO (Old PK Nail)</i>	⊖
<i>NBC (Old Nail & Bottle Cap)</i>	
<i>Computed Point</i>	△

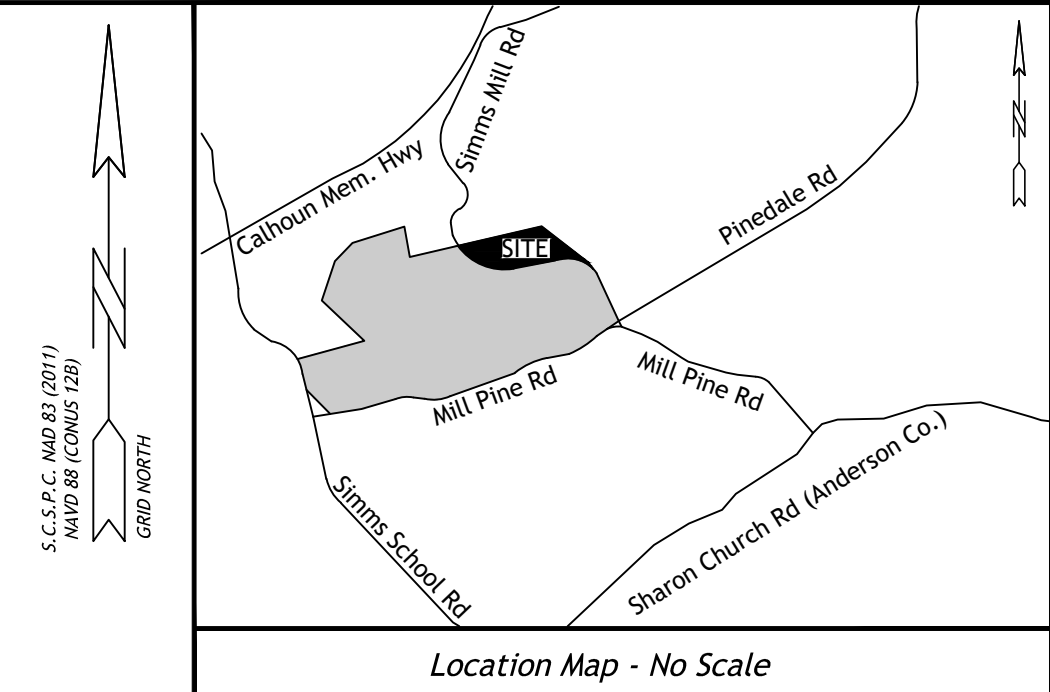

References:
TMS# 4085-00-24-1453
DB 2654 PG 267
PB 583 PG 14

*Sketch of 3 Tracts of Land
Originally Part of Release Area 1*

Simms Mill Road

Surveyed at the Request of:

Jeff Scott

State of South Carolina

Pickens County
Central Township

Date: 12-6-24

Drawn By: KTS

Checked: TEW

Job Number: 24107



CURVE TABLE				
CURVE #	LENGTH	RADIUS	CHORD DIRECTION	CHORD LENGTH
C1 (TIE)	271.28	618.07	S40° 59' 25"E	269.11

LINE TABLE		
LINE	LENGTH	BEARING
L1	35.42	S33°31'58"E
L2	35.09	S35°18'02"E
L3	40.57	S38°19'24"E
L4	49.48	S41°20'13"E
L5	84.15	S45°27'33"E
L6	92.34	S51°53'47"E
L7	73.89	S58°01'15"E
L8	67.91	S63°23'10"E
L9	49.40	S67°50'51"E
L10	105.22	S72°34'08"E

LINE TABLE		
LINE	LENGTH	BEARING
L11	109.28	S77°52'22"E
L12	68.21	S81°44'37"E
L13	99.68	S85°03'12"E
L14	42.28	S88°21'52"E
L15	25.19	S88°21'52"E
L16	83.96	N87°59'22"E
L17	101.70	N84°45'44"E
L18	94.41	N81°04'34"E
L19	73.98	N80°01'35"E
L20	24.66	N80°01'35"E

LINE TABLE		
LINE	LENGTH	BEARING
L21	83.47	N79°52'26"E
L22	98.48	N79°55'20"E
L23	153.09	N79°57'07"E
L24	9.99	N80°08'32"E
L25	210.35	N80°08'32"E
L26	142.85	N80°25'54"E
L27	63.71	N82°08'23"E
L28	54.26	N86°01'12"E
L29	67.64	S88°04'52"E
L30	49.46	S82°08'19"E

LINE TABLE		
LINE	LENGTH	BEARING
L31	77.45	S75°20'20"E
L32	87.47	S68°23'50"E
L33	89.31	S60°07'25"E
L34	136.22	S47°17'12"E
L35	148.04	N35°07'51"W
L36	89.52	N76°51'39"E
L37 (TIE)	128.02	N26°39'43"W
L38 (TIE)	106.40	S16°23'59"W
L39	210.42	N30°04'44"W

PRELIMINARY
NOT FOR RECORDING