


PLAT AND CERTIFICATE OF SURVEY

THE NORTH HALF OF THE SOUTHEAST QUARTER OF SECTION 25, TOWNSHIP 39 NORTH, RANGE 3 EAST OF THE THIRD PRINCIPAL MERIDIAN, LOCATED IN MILAN TOWNSHIP, DEKALB COUNTY, ILLINOIS.

CONTAINS 81.32 ACRES

PROPERTY ADDRESS: MCGIRR ROAD, DEKALB, IL, 60115

PINS: 10-25-400-007 & 10-25-400-008

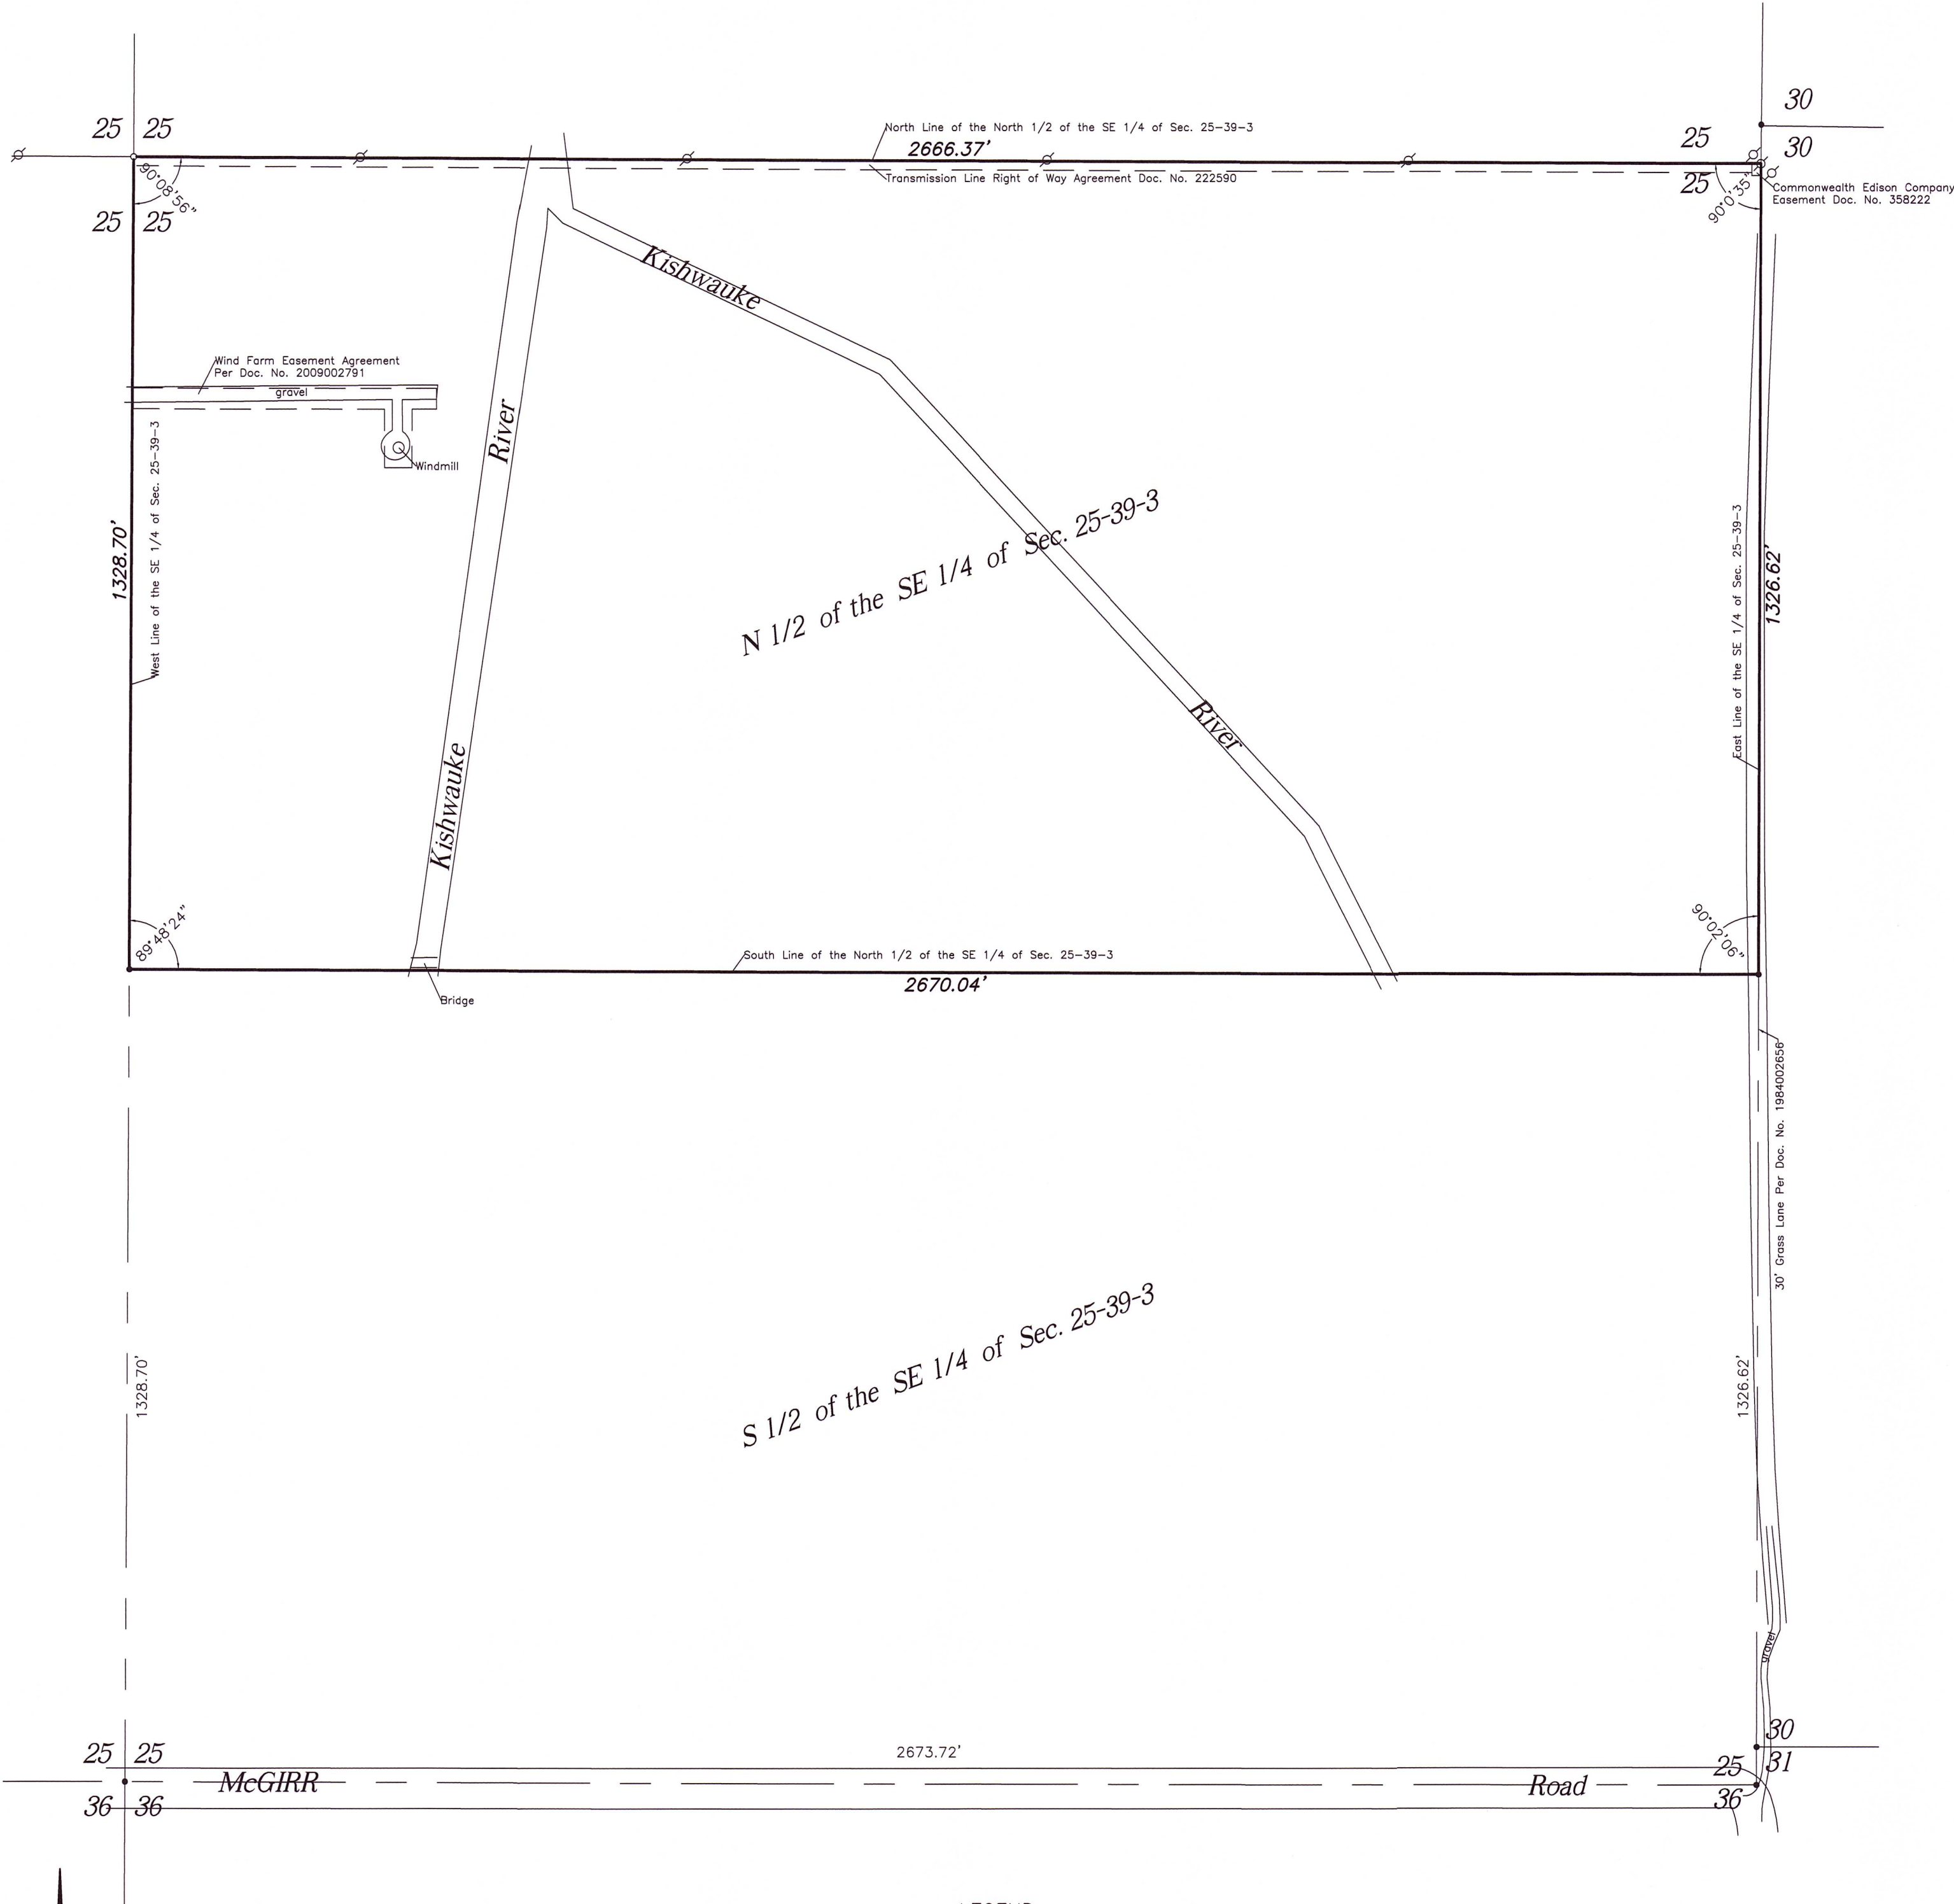

-----==LEGEND==-----
----- Boundary of property surveyed
• Found iron pipe
o Set iron pipe
x Utility pole

STATE OF ILLINOIS)
COUNTY OF DEKALB)SS


THIS IS TO CERTIFY THAT THE ATTACHED PLAT IS A TRUE AND CORRECT REPRESENTATION OF A SURVEY I HAVE MADE OF PROPERTY HEREON SHOWN AND DESCRIBED. ALL DISTANCES SHOWN IN FEET AND DECIMALS THEREOF. THIS PROFESSIONAL SERVICE CONFORMS TO THE CURRENT ILLINOIS MINIMUM STANDARDS FOR A BOUNDARY SURVEY.
FIELD WORK COMPLETED MAY 22ND, 2025, WITNESS MY HAND AND SEAL AT DEKALB, ILLINOIS THIS 23RD DAY OF MAY, 2025.

L.A. Doogs

LESLIE AARON DOOGS
ILLINOIS PROFESSIONAL LAND SURVEYOR NO. 3833
LICENSE EXPIRATION DATE: NOVEMBER 30TH, 2026



JADE Hanna Surveyors
155 N 3rd Street
Dekalb, IL 60115
(815) 756-2189
Info@Hannasurveyors.com
License No. 184006622

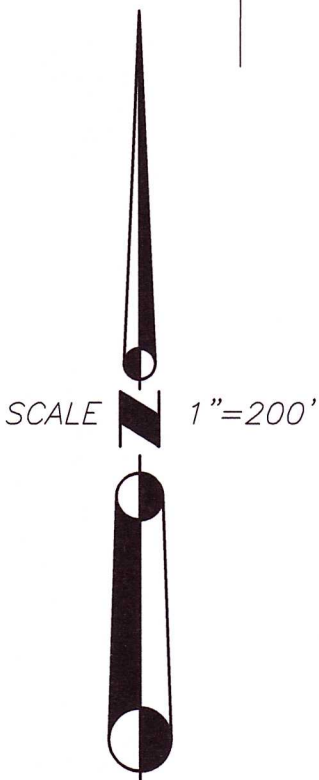

FOR: JEFF LEWIS
JOB NO. 17770