

particularly described by metes and bounds as follows:

47 Minutes 01 Seconds East, a distance of 204.77 feet;

Seconds West, a distance of 110.69 feet:


LEGAL DESCRIPTION

Know what's below.

Call before you dig.



CM-5/8"IPF NORTH COR 441/064 BEARS N25°17'08"W 225.74' CM-5/8"IPF NORTH COR 468/280 BEARS

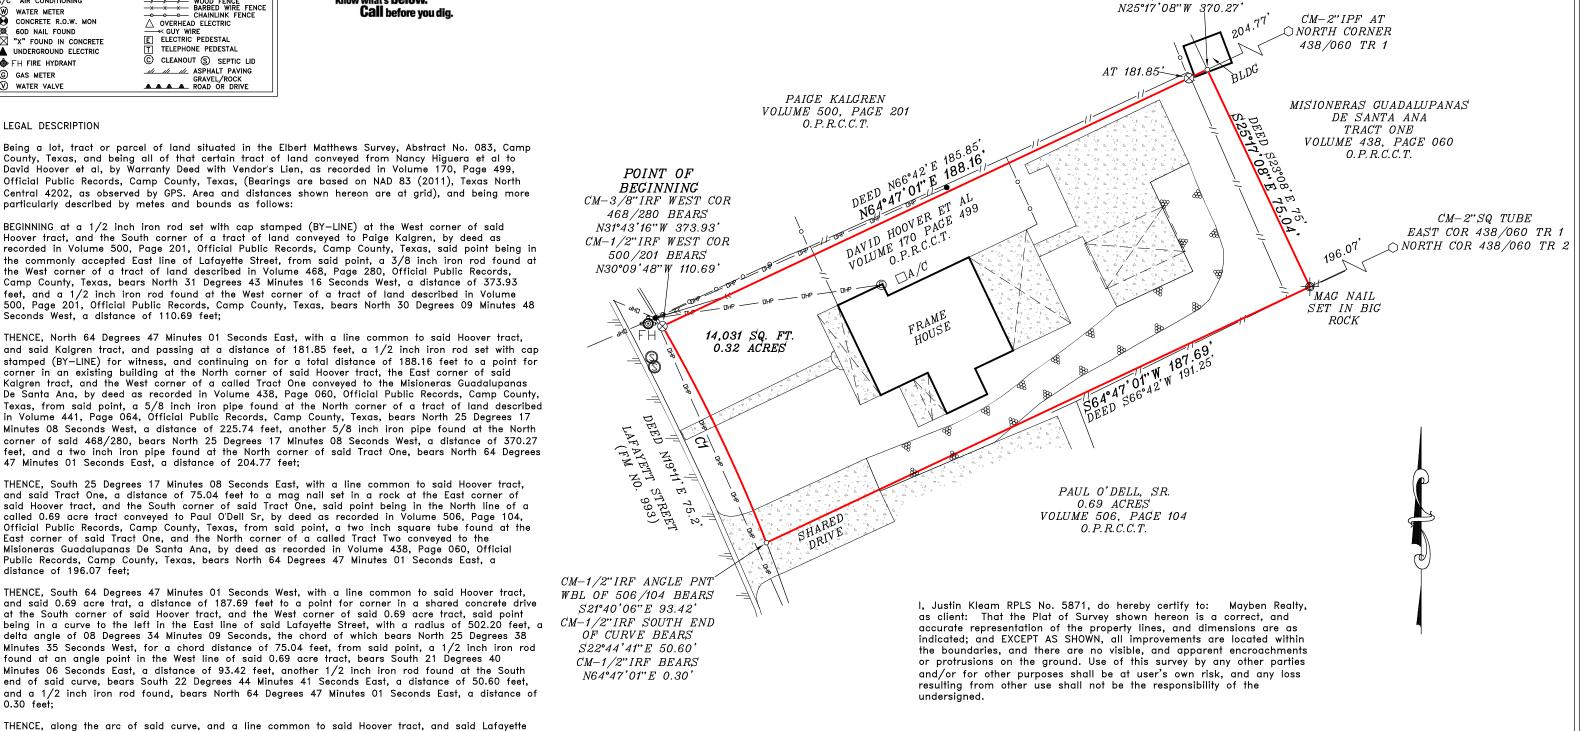

feet or 0.32 acres of land.

0.30 feet

distance of 196.07 feet:

SURVEYOR'S NOTES: 1) BEARINGS ARE BASED ON NAD 83 (2011), TEXAS NORTH CENTRAL 4202, AS OBSERVED BY GNSS. AREA AND DISTANCES

County, Texas, and being all of that certain tract of land conveyed from Nancy Higuera et al to David Hoover et al, by Warranty Deed with Vendor's Lien, as recorded in Volume 170, Page 499,

Official Public Records, Camp County, Texas, (Bearings are based on NAD 83 (2011), Texas North

BEGINNING at a 1/2 inch iron rod set with cap stamped (BY-LINE) at the West corner of said

Hoover tract, and the South corner of a tract of land conveyed to Paige Kalgren, by deed as

the West corner of a tract of land described in Volume 468, Page 280, Official Public Records, Camp County, Texas, bears North 31 Degrees 43 Minutes 16 Seconds West, a distance of 373.93 feet, and a 1/2 inch iron rod found at the West corner of a tract of land described in Volume

THENCE, North 64 Degrees 47 Minutes 01 Seconds East, with a line common to said Hoover tract,

corner in an existing building at the North corner of said Hoover tract, the East corner of said Kalgren tract, and the West corner of a called Tract One conveyed to the Misioneras Guadalupanas

THENCE, South 25 Degrees 17 Minutes 08 Seconds East, with a line common to said Hoover tract,

called 0.69 acre tract conveyed to Paul O'Dell Sr, by deed as recorded in Volume 506, Page 104,

THENCE, South 64 Degrees 47 Minutes 01 Seconds West, with a line common to said Hoover tract,

at the South corner of said Hoover tract, and the West corner of said 0.69 acre tract, said point

delta angle of 08 Degrees 34 Minutes 09 Seconds, the chord of which begrs North 25 Degrees 38

Minutes 06 Seconds East, a distance of 93.42 feet, another 1/2 inch iron rod found at the South

THENCE, along the arc of said curve, and a line common to said Hoover tract, and said Lafayette Street, for an arc length of 75.11 feet to the POINT OF BEGINNING and CONTAINING 14,031 square

found at an angle point in the West line of said 0.69 acre tract, bears South 21 Degrees 40

East corner of said Tract One, and the North corner of a called Tract Two conveyed to the Misioneras Guadalupanas De Santa Ana, by deed as recorded in Volume 438, Page 060, Official Public Records, Camp County, Texas, bears North 64 Degrees 47 Minutes 01 Seconds East, a

and said Tract One, a distance of 75.04 feet to a mag nail set in a rock at the East corner of

- 2) NO EASEMENT RECORD SEARCH WAS MADE BY THIS OFFICE CONCERNING THIS PROPERTY.
- 3) THIS SURVEY WAS MADE WITHOUT THE BENEFIT OF A CURRENT TITLE COMMITMENT, AND MAY BE SUBJECT TO RECORD EVIDENCE WHICH IS NOT AVAILABLE FOR CONSIDERATION AT THE TIME OF THIS SURVEY.
- 3) THE FOLLOWING ARE ITEMS PERTAINING TO THIS SURVEYED TRACT PROVIDED TO ME BY TITLE COMPANY.
- 4) THE PROPERTY SHOWN HEREON WAS SURVEYED BASED ON DEEDS AND/OR LEGAL DESCRIPTIONS OBTAINED THROUGH NORMAL RESEARCH PROCEDURES. THERE MAY BE OTHER DOCUMENTS RECORDED/UNRECORDED THAT MAY AFFECT THE SUBJECT, AND THIS SURVEY IN NO WAY IMPARTS OWNERSHIP OF ALL OR ANY PART OF THE SUBJECT AS SHOWN HEREON. 5) NO FLOOD INFORMATION WAS RESEARCHED REGARDING THIS TRACT.
- 6) THE CONSTRUCTION PLANS FOR FARM TO MARKET NO. 993, PROVIDED TO US BY TXDOT, SHOW IT HAVING AN 80 FOOT WIDE RIGHT OF WAY THROUGH THIS AREA. THIS TRACT, THE TRACTS NORTH OF IT, AND THE SOUTH ADJOINER ALL REFLECT A 50 FOOT RIGHT OF WAY.



STATE OF TEXAS NO. 5871

\	506	LAFAYETTE ST
\rangle	DATE:	03/17/22
	SCALE:	1:30
	JOB NO.:	2022-348
	CLIENT:	MAYBEN
	TECHNICIAN	l: JBK

JBK

0.32 ACRES E. MATTHEWS SUR. A-083

PITTSBURG, CAMP CO, TEXAS



BY-LINE SURVEYING LLC

P.O. BOX 834 Emory, Tx 75440 Ph: (903) 473-5150 Firm No: 10194233 www. bylinesurveying.com

© Copyright By-Line Surveying LLC. All rights reserved.