


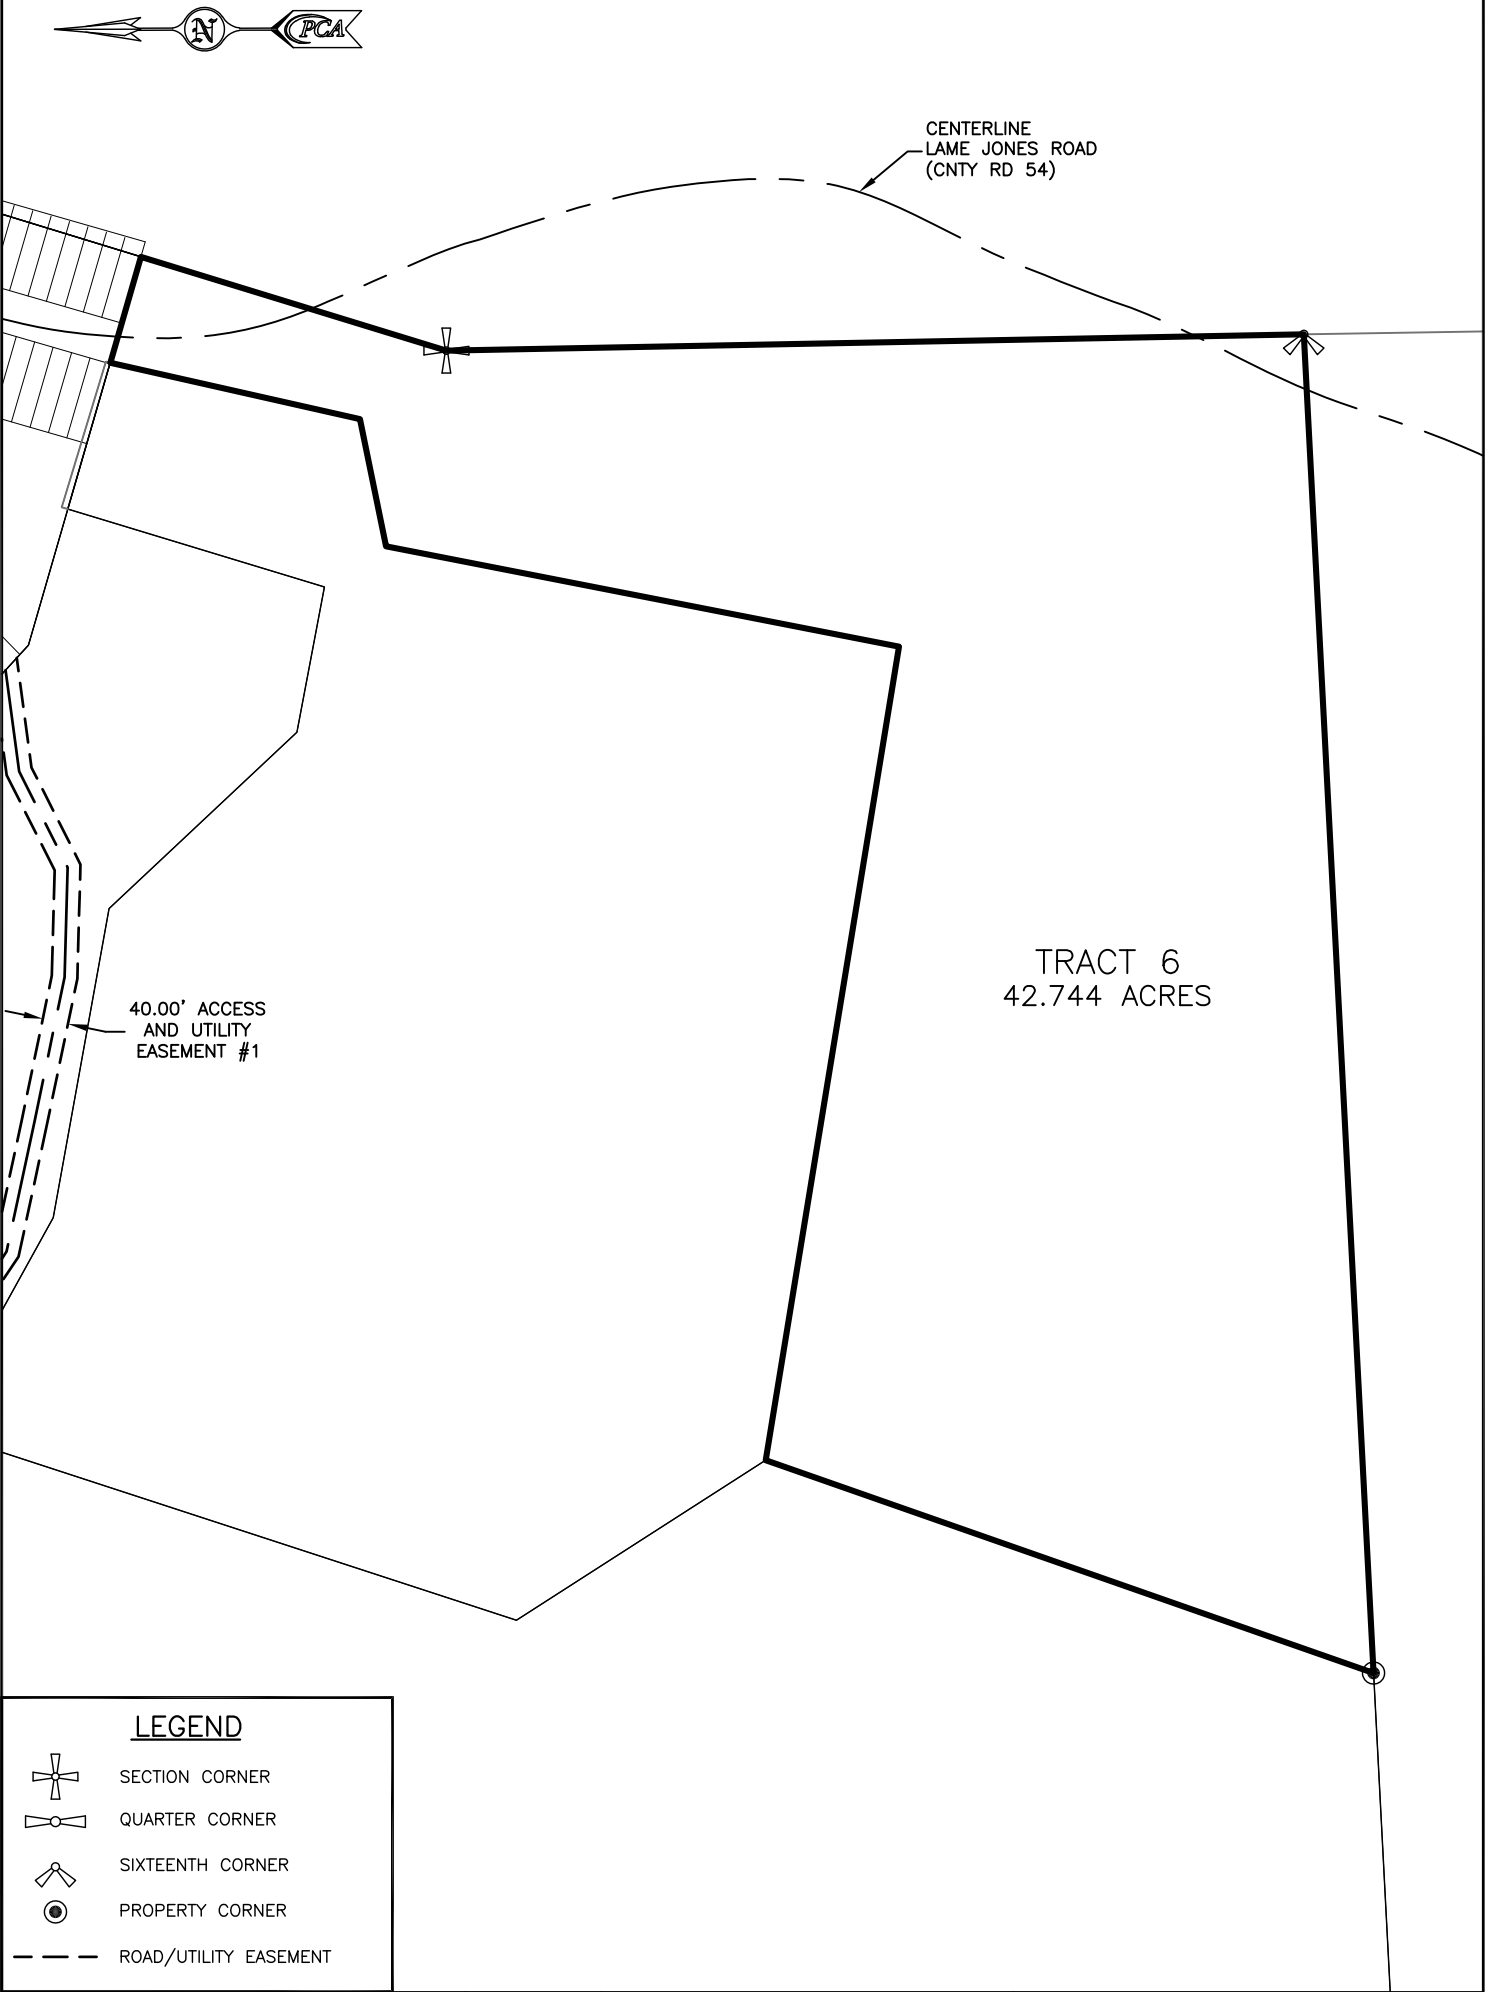

LEGEND

SECTION CORNER

QUARTER CORNER

SIXTEENTH CORNER

PROPERTY CORNER

ROAD/UTILITY EASEMENT

Professional Land Surveyor
Sheila M Slocum
15542
Date
WYOMING

SE4NW4, S2NE4, NE4SW4,
S2SW4 AND A PORTION OF
THE SE4 OF SECTION 5
AND THE N2NE4 OF
SECTION 8, T54N, R63W,
OF THE 6TH P.M., CROOK
COUNTY, WYOMING

FOR:

BERNIE BIEGLER
GILLETTE, WYOMING

Project No. 233960.02
Scale: 1" = 300'
Drawn By: SMS
Date: MARCH, 2025

P:\PROJECTS\23396000 - ALVA WY SURVEY\DESDWGS\MAIN\BASEMAP.DWG

3/7/2025 4:09