

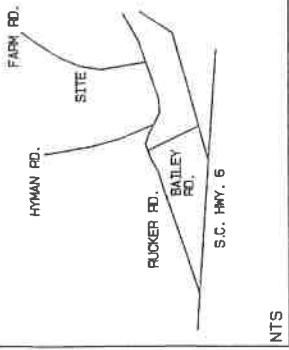
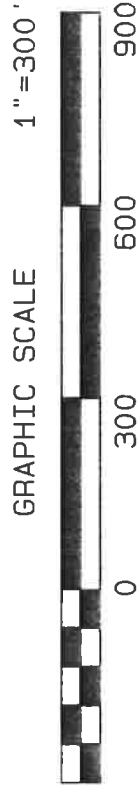


I HEREBY STATE THAT TO THE BEST OF MY PROFESSIONAL KNOWLEDGE, INFORMATION AND BELIEF, THE SURVEY SHOWN HEREON WAS MADE IN ACCORDANCE WITH THE REQUIREMENTS OF THE STANDARDS OF PRACTICE MANUAL FOR SURVEYING IN SOUTH CAROLINA, AND MEETS OR EXCEEDS THE REQUIREMENTS FOR A CLASS C SURVEY AS SPECIFIED THEREIN; ALLOS THERE ARE NO VISIBLE ENCROACHMENTS OR PROJECTIONS OTHER THAN SHOWN

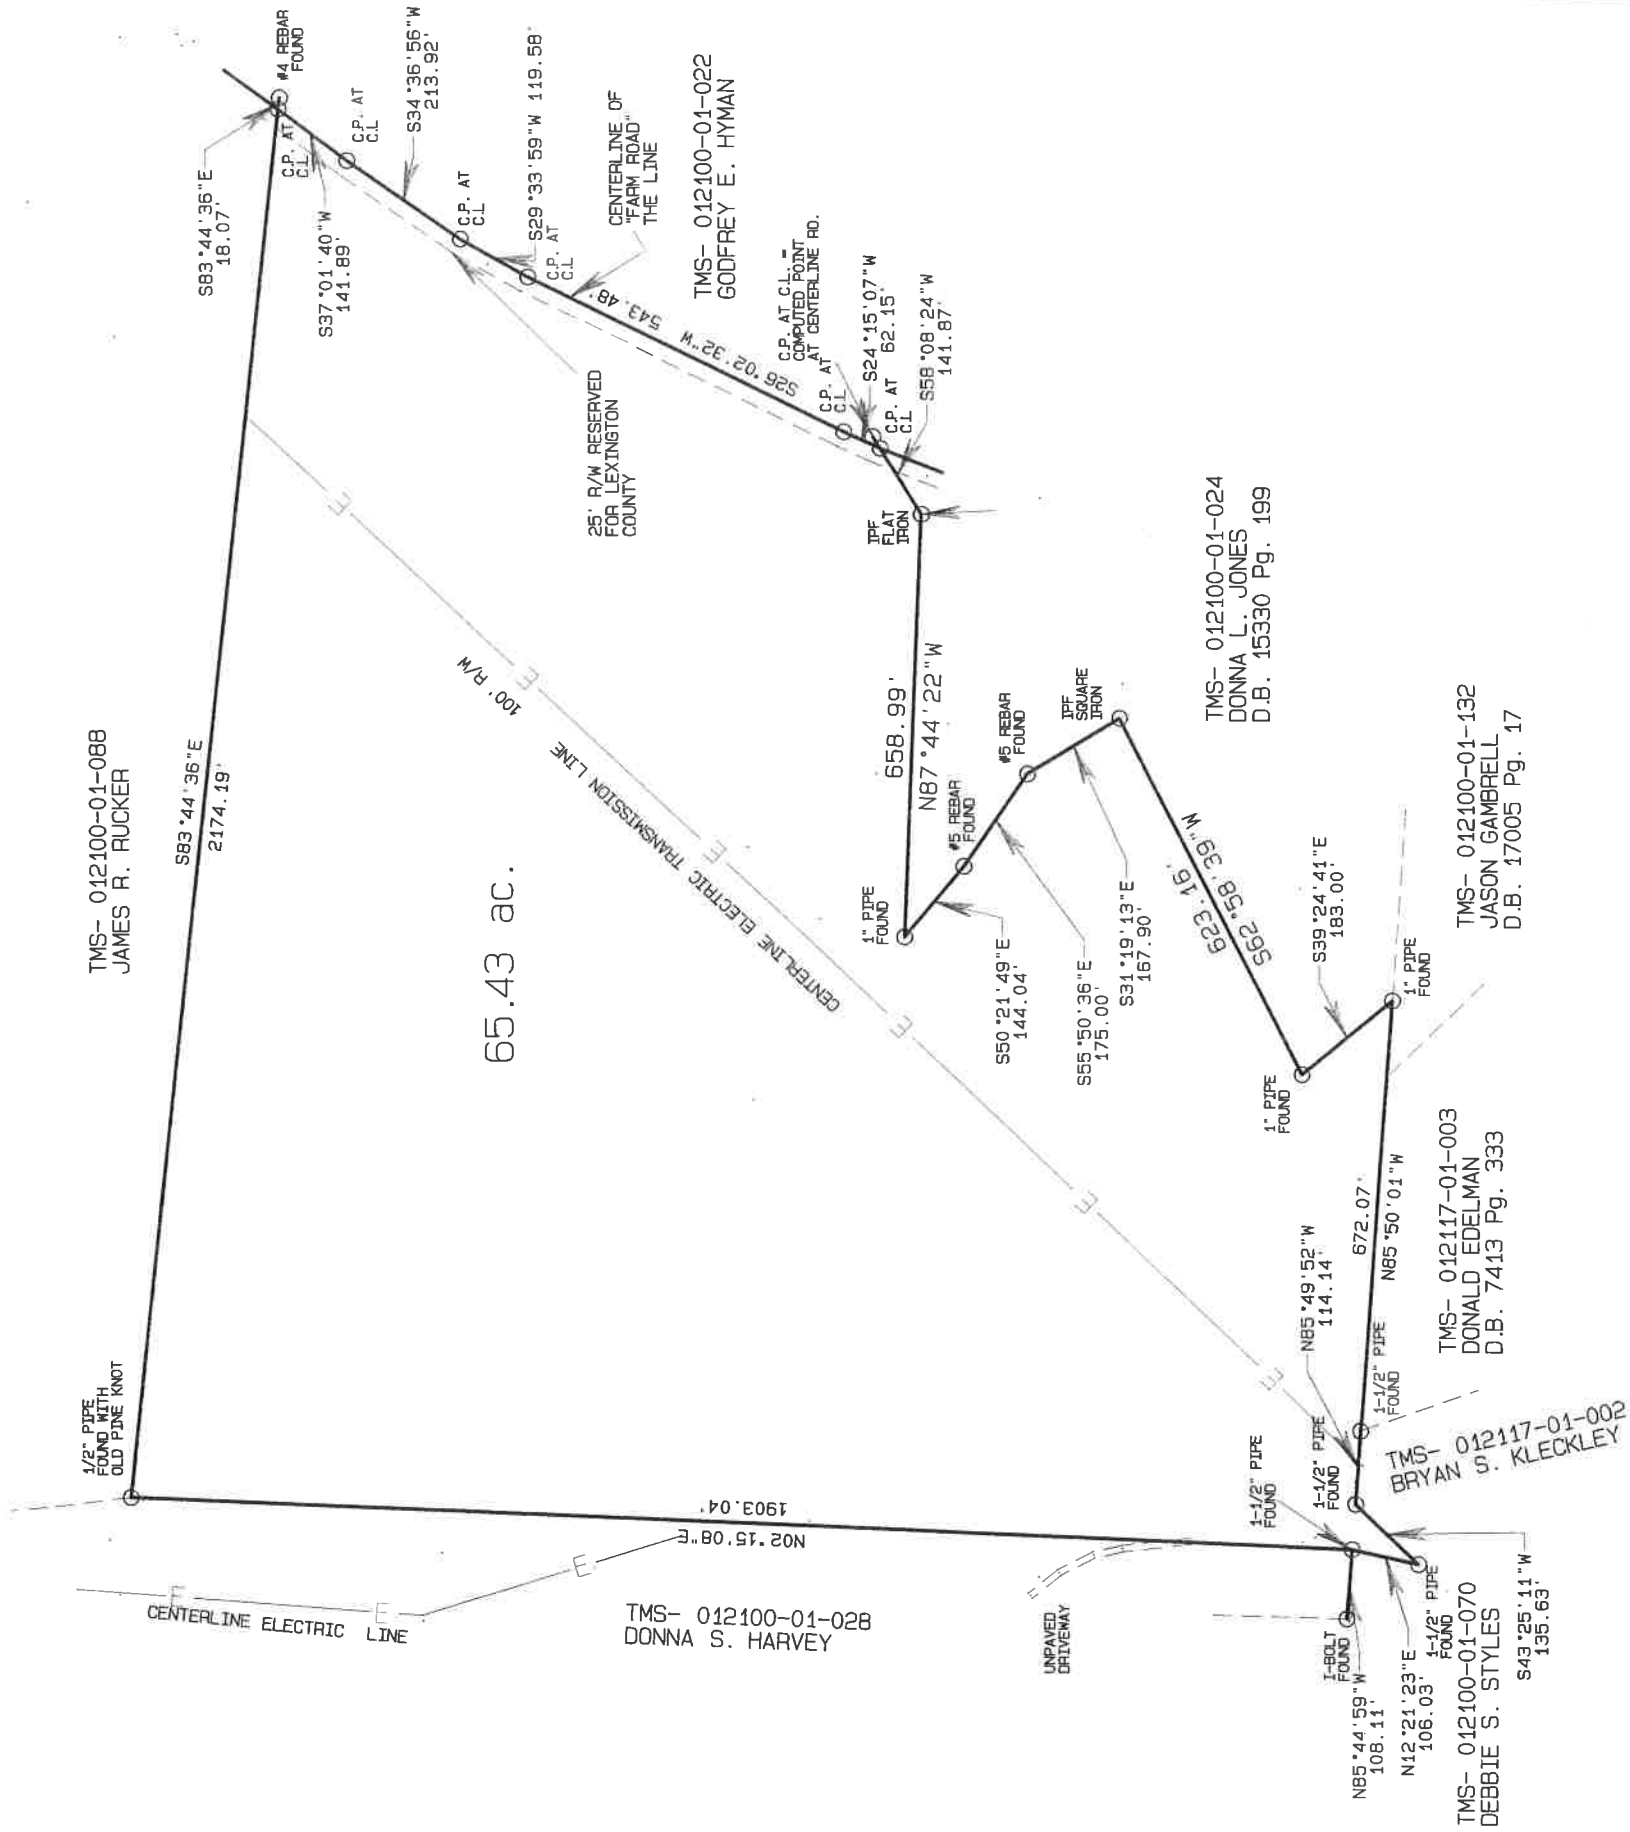

NTS

--- LOCATION MAP ---

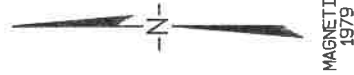

BOUNDARY SURVEY FOR

**DAVID & ASHLAND
CHAVIS**

NEAR SWANSEA LEXINGTON COUNTY

STATE OF SOUTH CAROLINA

TAX MAP #: A PART OF 012100-01-022 DFT: 444

REFERENCES:

SCALE: 1"=300' DATE: 04/12/2017 JOB # HYMAN

**SOUTHEASTERN LAND MANAGEMENT
AND SURVEYING, LLC**

1224 PICKENS ST., SUITE 200
COLUMBIA, S.C. 29201
(803) 360-8985

