

PLAT OF SURVEY
SHOWING
PART OF THE JOSEPH L. GRAY
SURVEY, A - 321, ANDERSON
COUNTY, TEXAS


SCALE: 1" = 50.00 FEET




RAYMOND E. RUSSELL, REGISTERED PROFESSIONAL LAND SURVEYOR NO. 6091
P. O. BOX 1015
605 AVENUE A, PLESTINE, TX. 75801 (803) 723-3116 FIRM 10019700

I, RAYMOND E. RUSSELL, REGISTERED PROFESSIONAL LAND SURVEYOR,
DO HEREBY CERTIFY THAT THE ABOVE PLAT WAS PREPARED FROM AN ACTUAL
ON THE GROUND SURVEY MADE BY ME DURING THE MONTH OF MARCH, 2018.
GIVEN UNDER MY HAND AND SEAL THIS THE 27TH DAY OF MARCH, 2018.

BEARINGS OBSERVED FROM THE NORTHWEST LINE OF A CALLED 1.00 ACRE
TRACT DESCRIBED IN VOLUME 2218, PAGE 826 OF THE DEED RECORDS OF
ANDERSON COUNTY, TEXAS.
A METES AND BOUNDS LEGAL DESCRIPTION OF THIS PROPERTY WAS PREPARED
THIS DATE AND IS A PART OF THIS SURVEY.
ALL SET 1/2" HIGH HOODS HAVE AN ORANGE PLASTIC CAP STAMPED RUS 2091.
THE FOLLOWING EASEMENTS APPARENTLY AFFECT THE 1.00 ACRE TRACT SHOWN HEREON:
NECHES WATER SUPPLY CORPORATION
VOL. 2359, PG. 81

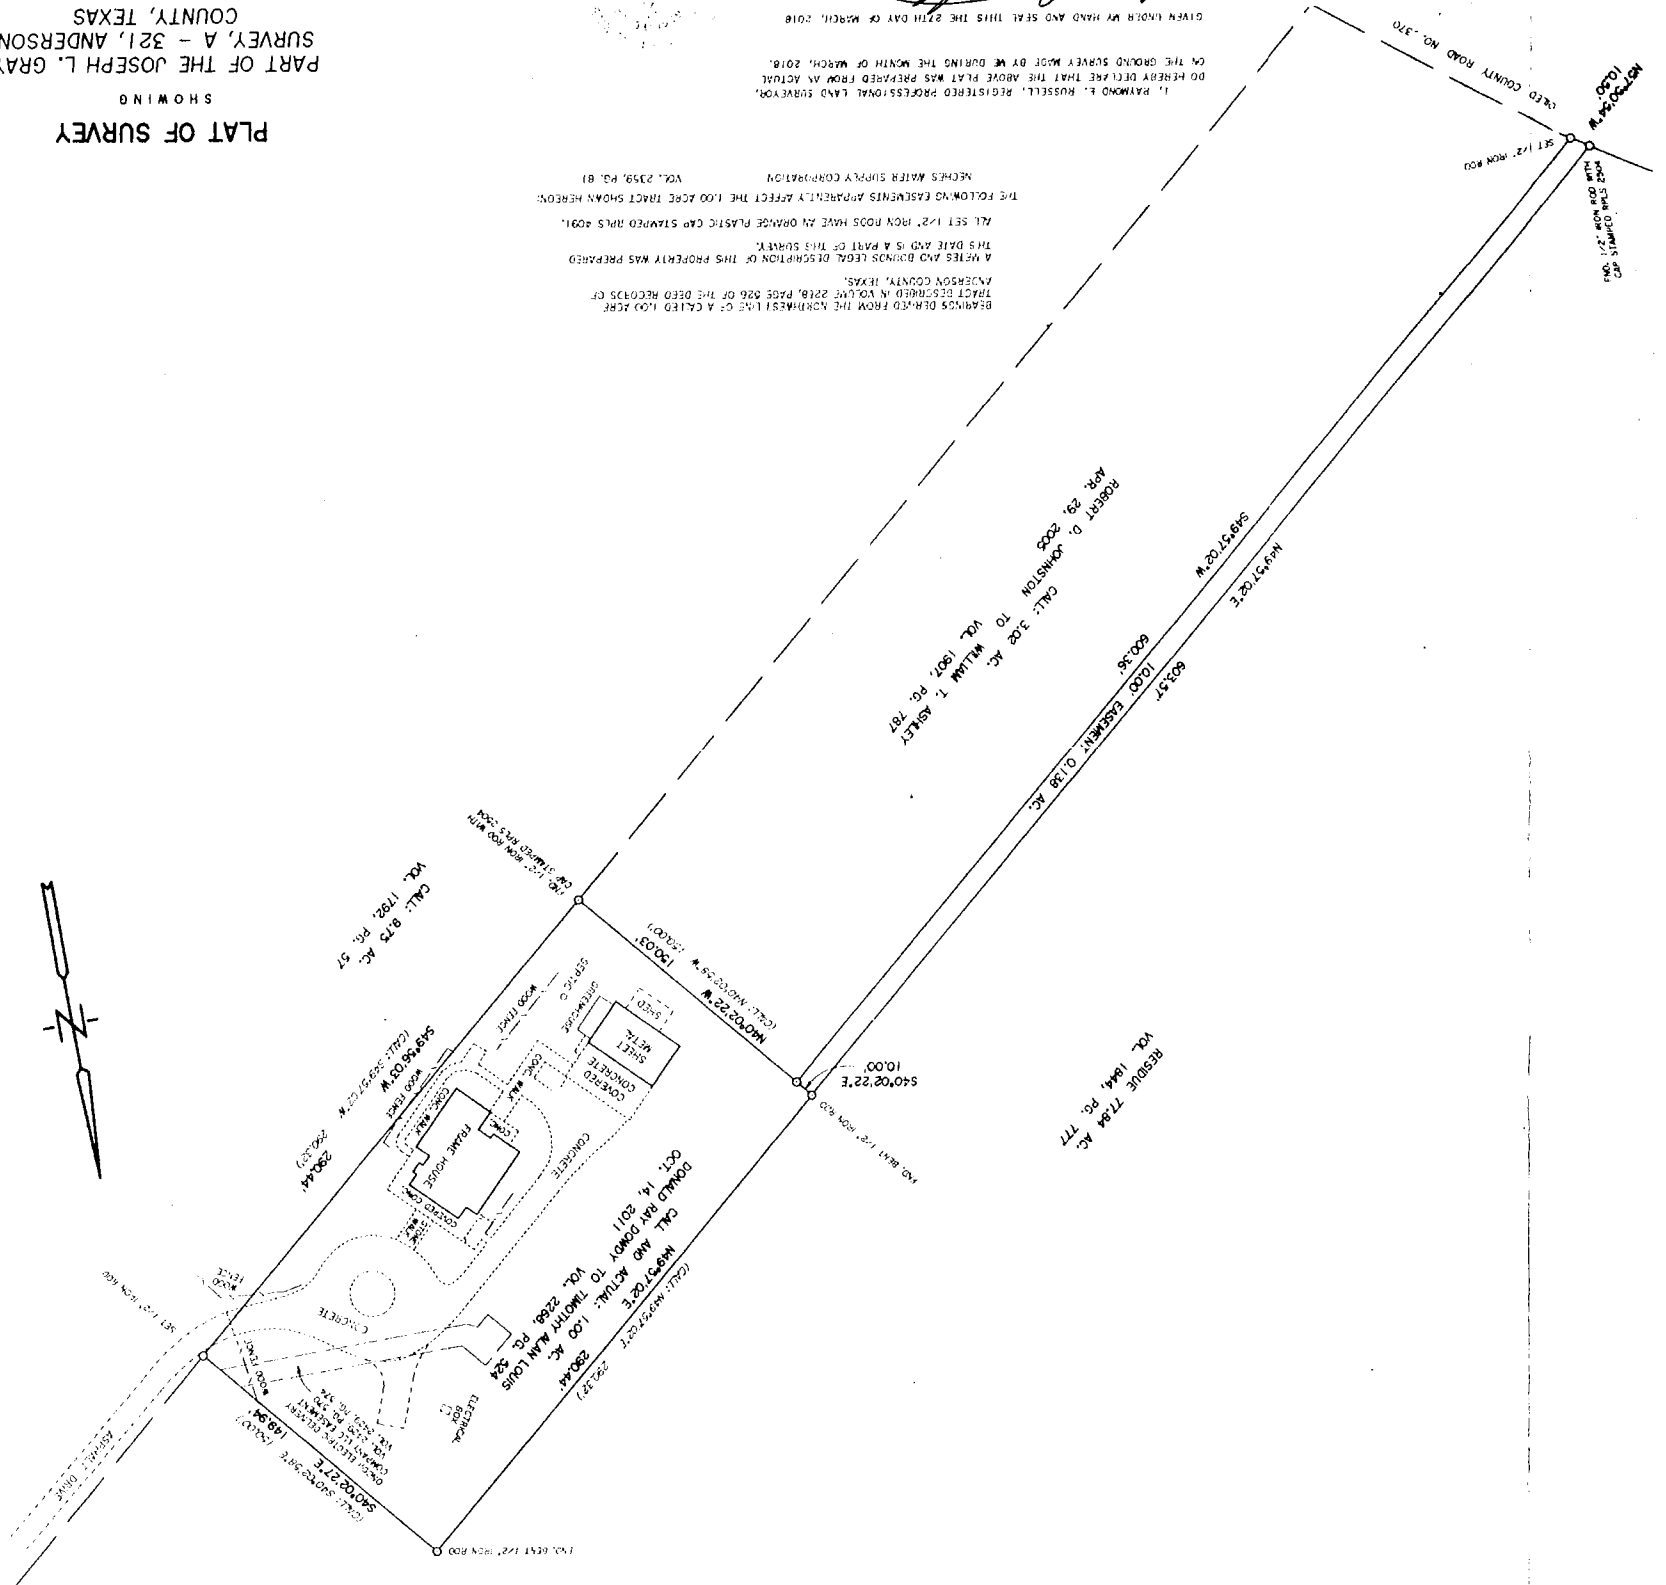

SCALE: 1" = 50.00 FEET

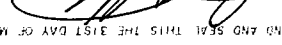GIVEN UNDER MY HAND AND SEAL THIS 31ST DAY OF MAY, 2018

 RAYMOND E. RUSSELL, REGISTERED PROFESSIONAL LAND SURVEYOR,
 DO HEREBY DECLARE THAT THE ABOVE PLAT WAS PREPARED FROM AN ACTUAL
 AND THE GROUND SURVEY MADE BY ME DURING THE MONTHS OF MARCH AND
 APRIL, 2018.
 RAYMOND E. RUSSELL, REGISTERED PROFESSIONAL LAND SURVEYOR NO. 4091
 1818 CULDES SAC, RICHMOND, TEXAS 75401 (903) 723-3116 FIRM 10019720

BEARS DERIVED FROM THE NORTHWEST LINE OF A CALLED 1 ACRE TRACT
DESCRIBED IN DEED NO. 298, PART 526 OF THE DEED RECORDS OF ARANSAS
COUNTY, TEXAS.
A LIES AND BOUNDS, E.G., DESCRIPTION OF THIS PROPERTY WAS PREPARED
HIS DATE AND IS PART OF THIS SURVEY.
ALL SET 1/2" IRON RODS HAVE AN ORANGE PLASTIC CAP STAMPED THIS 4091.

