
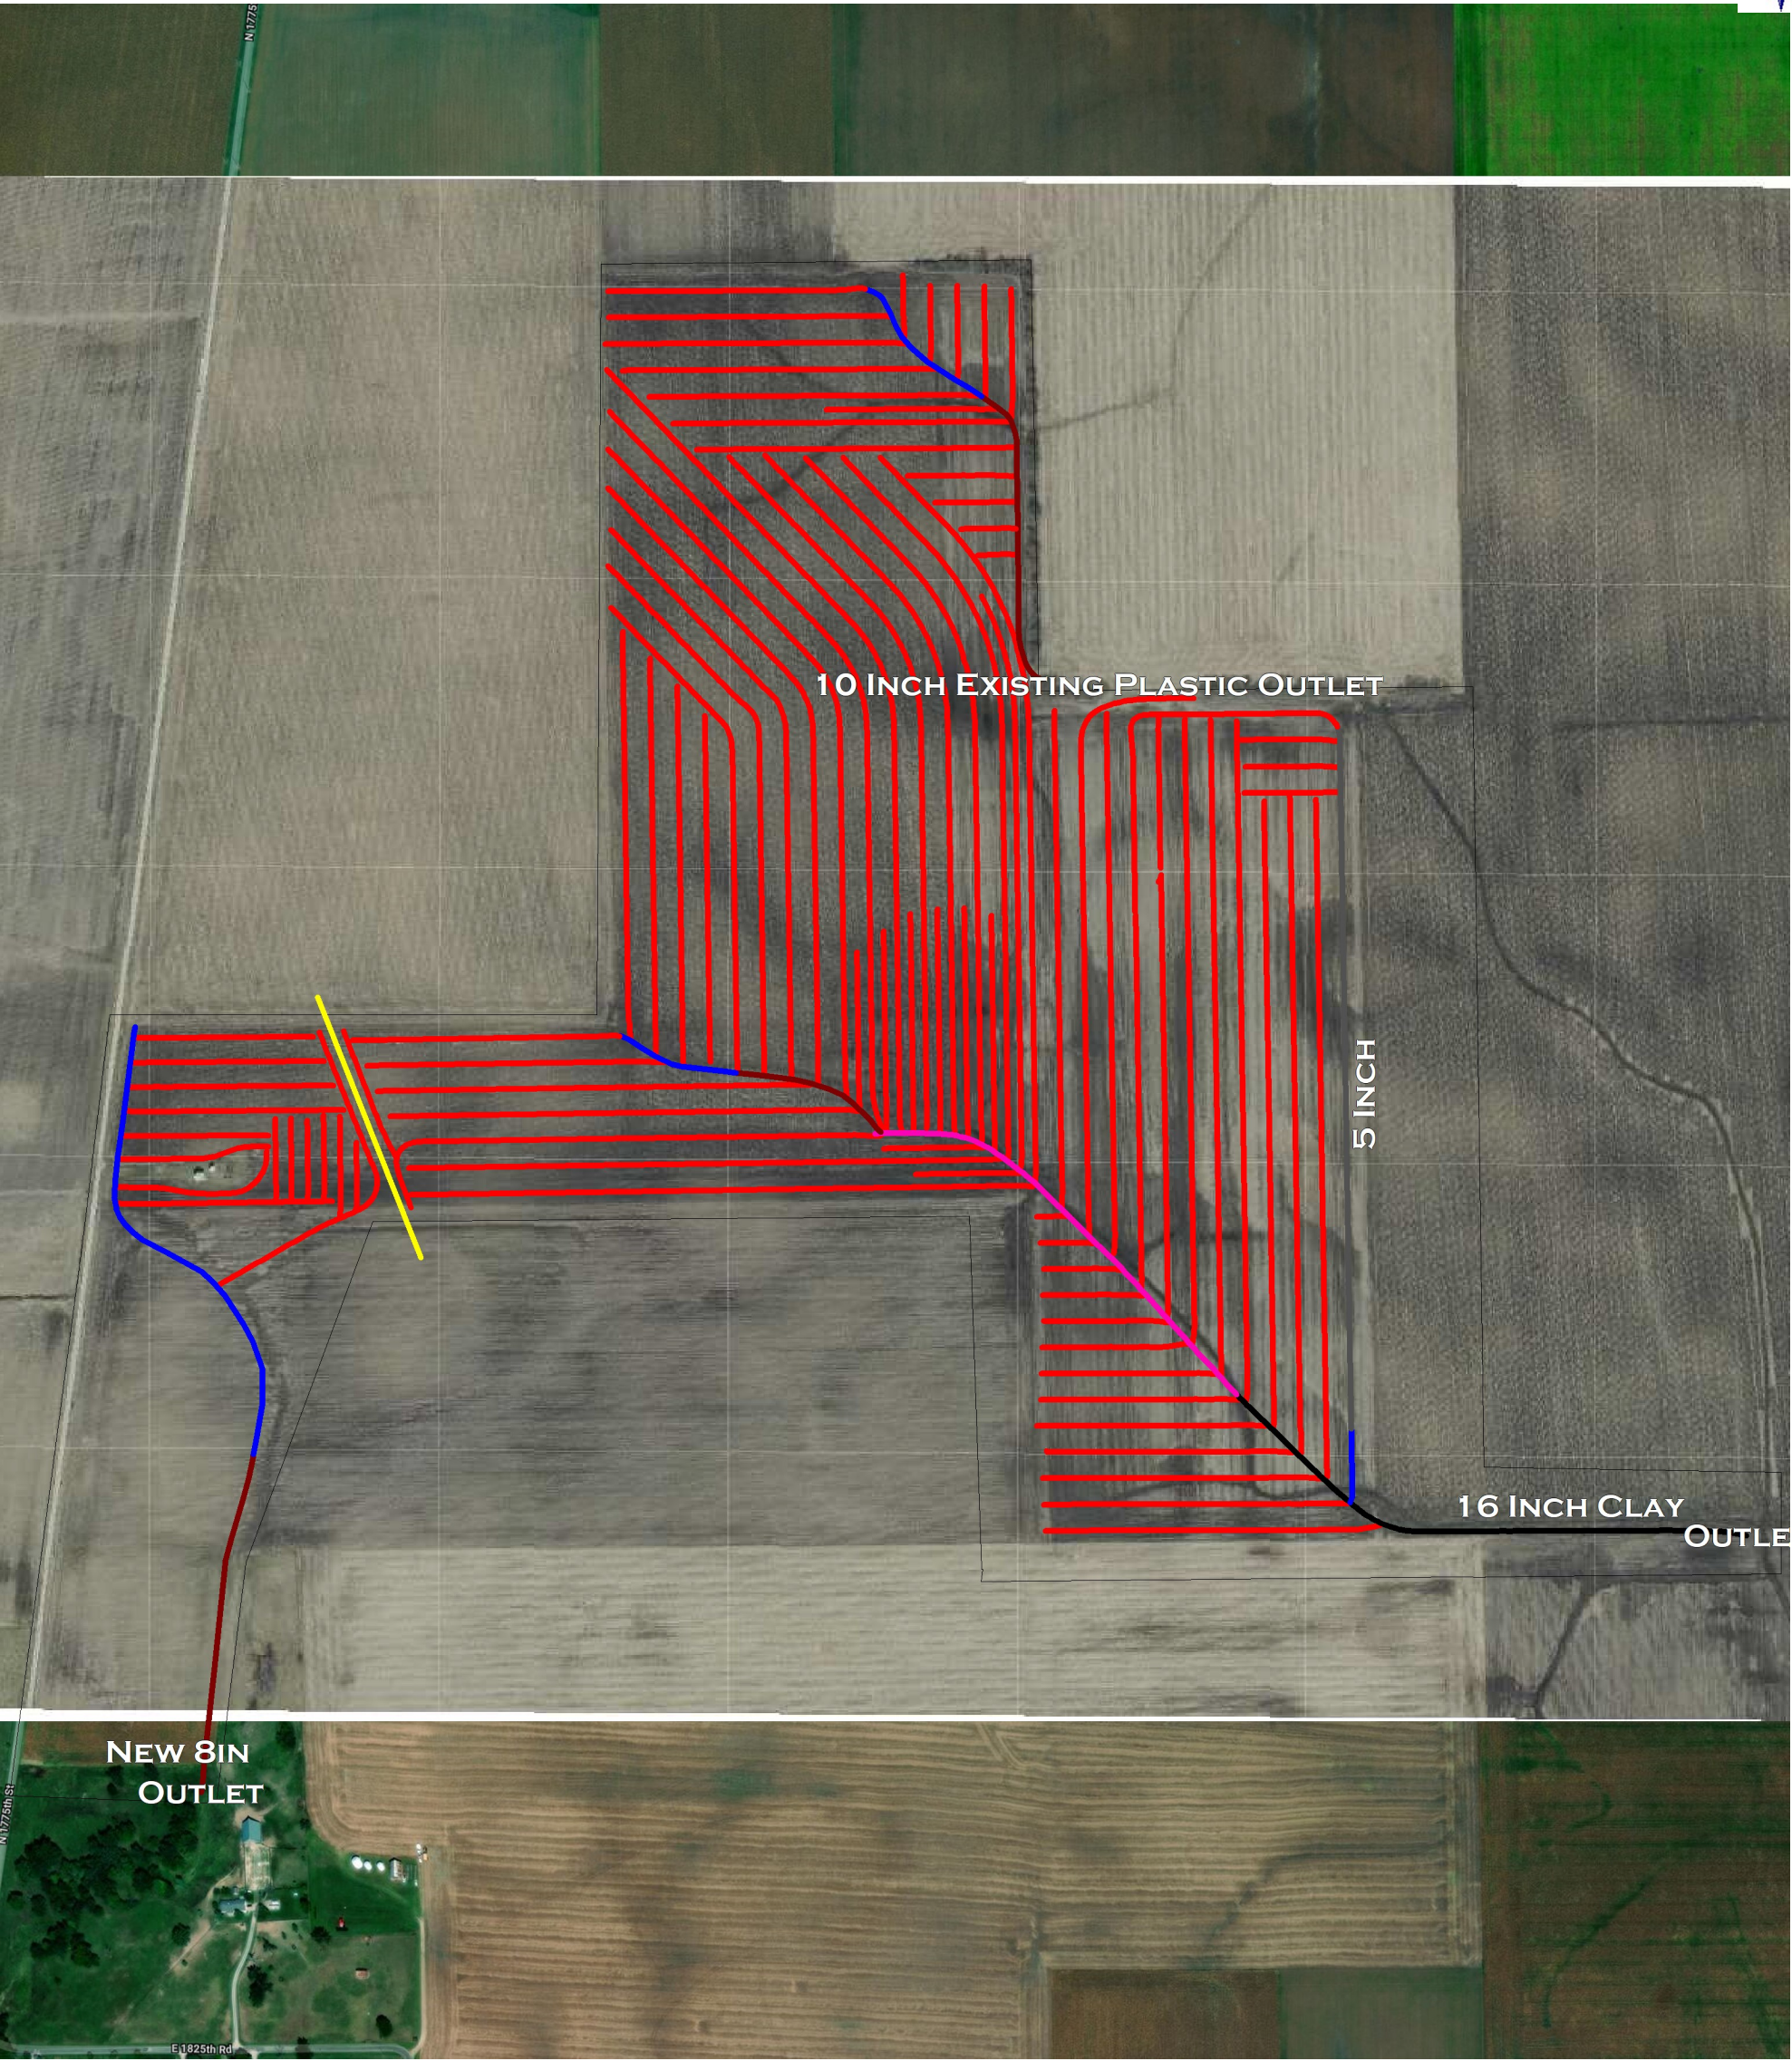


Brouilletts Creek 165
Pipe

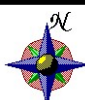

DALENBERG FARM DRAINAGE

Client: Norman Farms
Farm: Norman Farms 2023
Field: Brouilletts Creek 165
Name: Drainage - Completed

4 Inch	99247.14 ft
5 Inch	2150.00 ft
6 in	2618.12 ft
8 in	2478.00 ft
12 Inch Dual Wall	1426.40 ft
15 Inch Dual Wall	1717.00 ft
Pipeline	856.48 ft