


L2	S 45°48'39" E	166.87
L3	N 40°18'01" E	26.22
L4	N 52°47'01" E	52.35
L5	N 52°47'35" E	129.95
L6	N 52°54'57" E	34.88
L7	N 53°31'25" E	130.99
L8	N 48°13'57" E	30.52
L9	N 48°29'16" E	121.57
L10	N 51°02'01" E	43.54

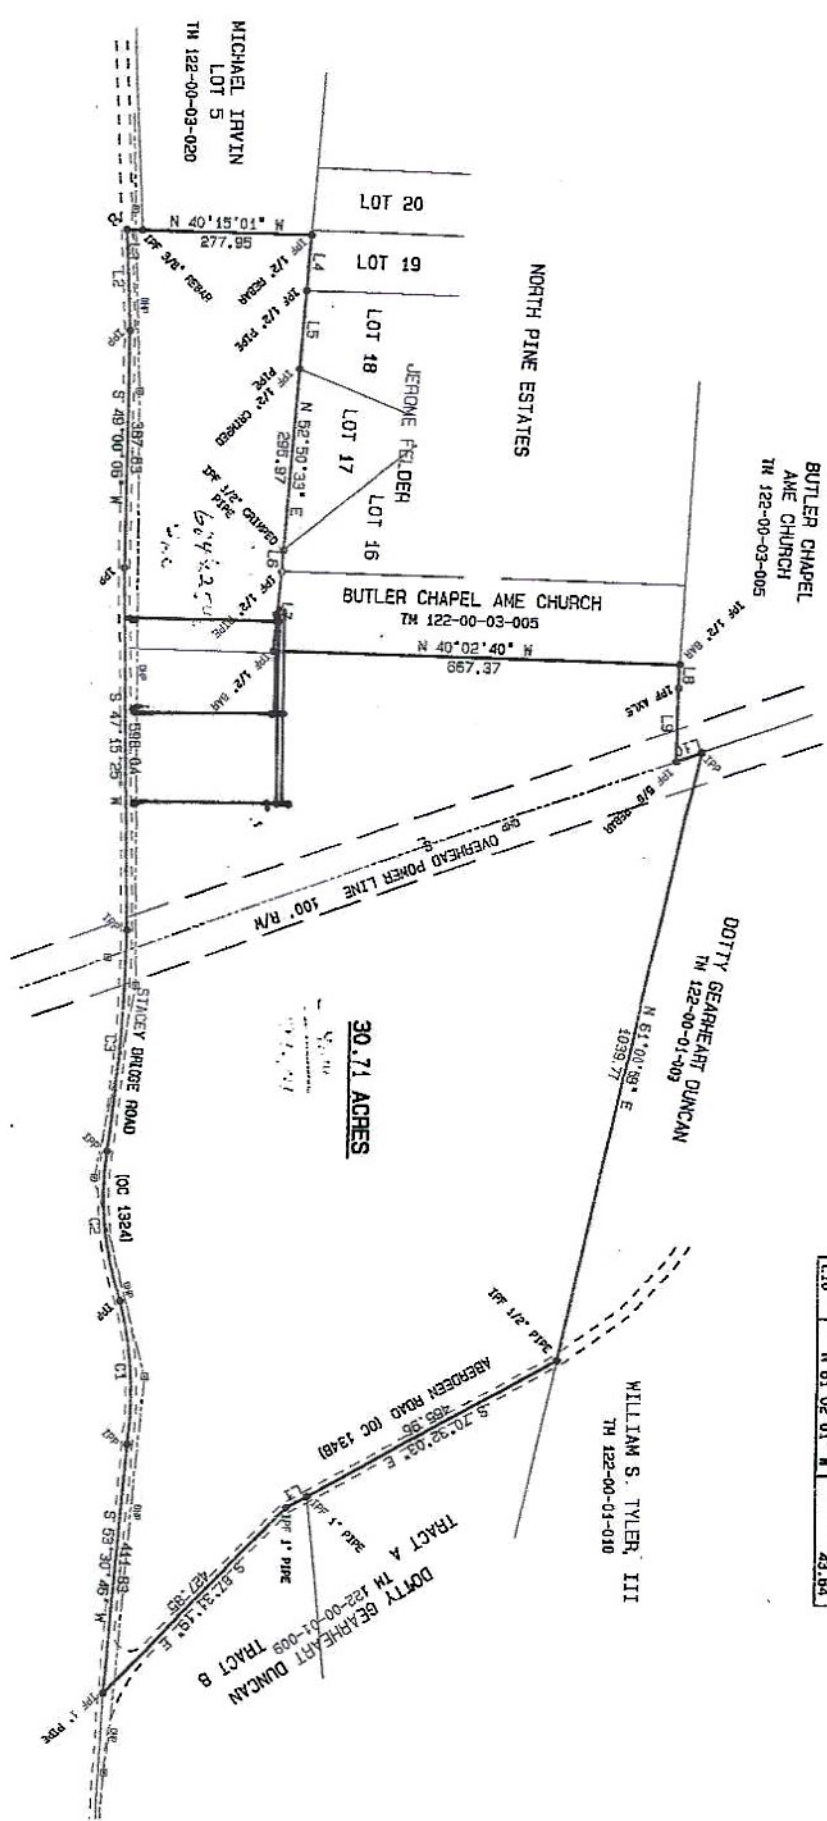

REFERENCE:
A PLAT FOR BUTLER CHAPEL AME CHURCH BY EDISTO SURVEYORS, INC. DATED FEBRUARY 11, 1993.
A SUBDIVISION PLAT FOR PINEWATER SALES, INC. BY DONALD J. SMITH, JR., N.L.S. DATED FEBRUARY 14, 1993 RECORDED IN PLAT BOOK 704, PAGE 245.
A PLAT OF NORTH PINE ESTATES BY DONALD J. SMITH, JR., N.L.S. DATED FEBRUARY 11, 1993 RECORDED IN PLAT BOOK 704, PAGE 245.

NOTE:
THIS SURVEY IS SUBJECT TO ANY FACTS THAT MAY BE REVEALED BY A TITLE AND ACCURATE TITLE SEARCH. THIS PROPERTY MAY BE AFFECTED BY EASEMENTS, ENCROACHMENTS AND/OR EMBEZZLEMENTS. RECORDS ON OTHER MAPS, TRACT A, COMPLETE TITLE SEARCH BY REVELL.