


ALLEN B. WILLIAMS LEAGUE
ABSTRACT NO. 79
GONZALES COUNTY, TEXAS

MARGARET E. WALKER, ET AL
TRACT FIVE 22.1 ACRES
934 / 258 D.R.

RESIDUE OF R.D. LEE 22.1 ACRES
PROBATE DOCKET NO. 5515
DATED FEBRUARY 1, 1967

COUNTY ROAD NO. 408

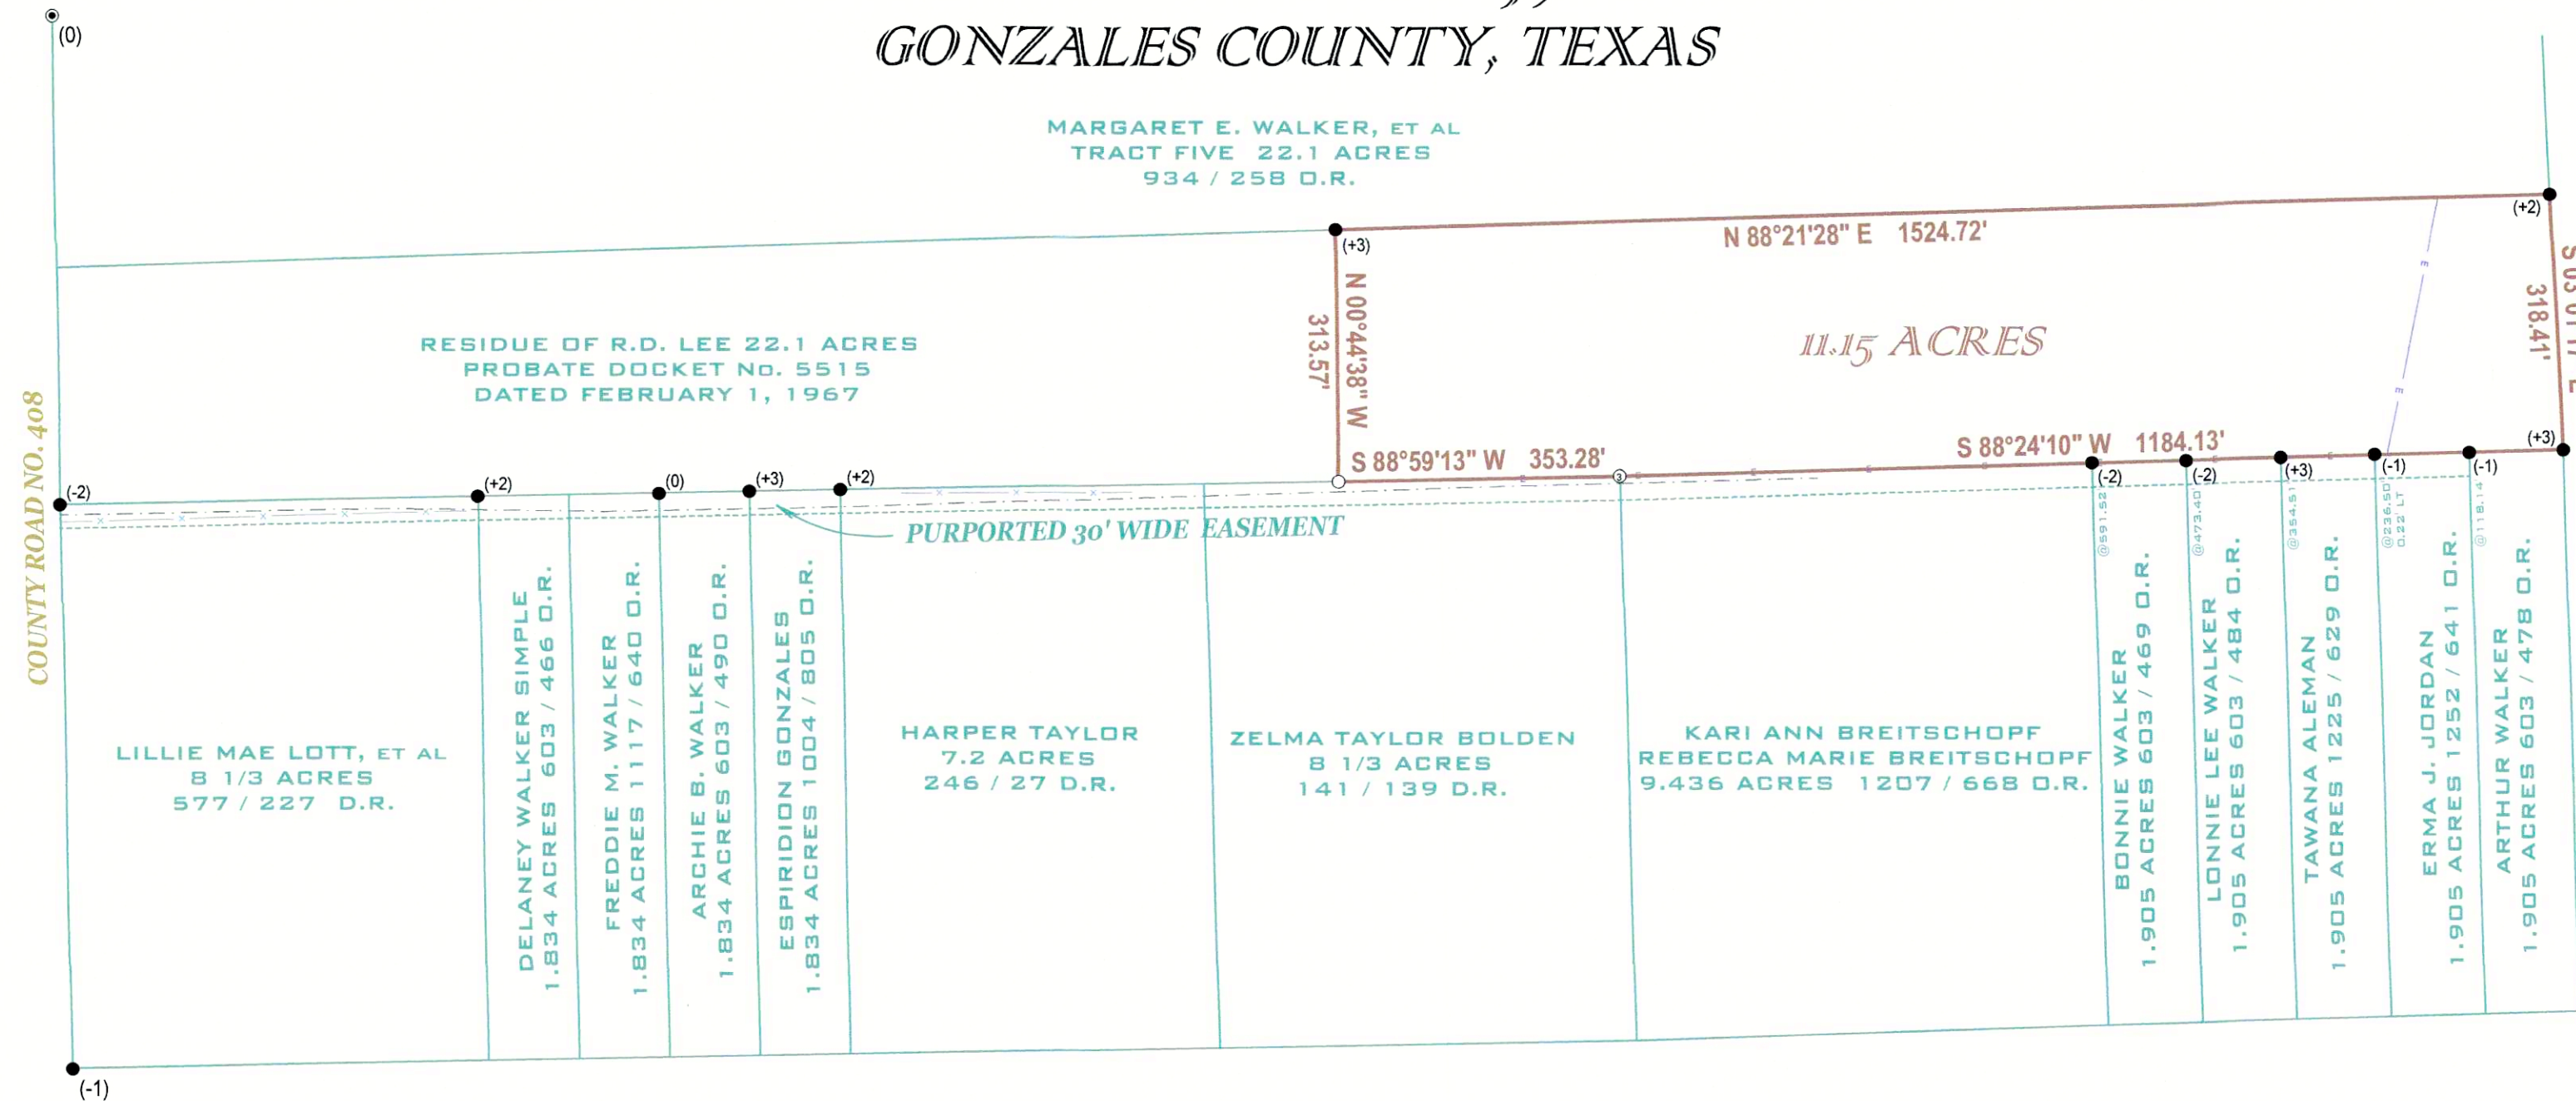

G.P.S.
GRID NORTH

- LEGEND
- 1/2" IRON ROD FOUND
 - 5/8" IRON ROD FOUND
 - 3/4" IRON PIPE FOUND
 - 5/8" IRON ROD SET W/
RED PLASTIC CAP MARKED
GONZALES FIRST SHOT SURV
 - ELECTRIC LINE
 - WIRE FENCE
 - D.R. DEED RECORDS
 - O.R. OFFICIAL RECORDS

NOTE: ALL FOUND MONUMENTS DESCRIBED
WITH HEIGHT ABOVE GROUND OR BELOW
GROUND INDICATED WITH A #, 0, OR +

RENA KATE PIERCE
FIRST TRACT 593.5102 ACRES
EXHIBIT "A" FIRST TRACT 100 ACRES
1114 / 964 D.R.
(DESCRIBED IN 285 / 262 D.R.)

PLAT SHOWING all that certain tract of 11.15 acres of land, more or less, lying and being situated in Gonzales County, Texas, being part of the Allen B. Williams League, Abstract No. 79, more particularly being described in February 22, 2011, executed by Betty J. Greenwood, independent executor to Betty J. Greenwood, recorded in Volume 1045, Page 219, of the Official Records of Gonzales County, as was found during an on the ground survey done under my supervision on November 28, 2018.

SETH M. FULLILOVE
REGISTERED PROFESSIONAL
LAND SURVEYOR NO. 6397



GONZALES FIRST SHOT SURVEYING, L.L.C.
403 St. GEORGE STREET
GONZALES, TEXAS 78629
830-672-6585 FIRM# 10172000

SCALE: 1" = 200'	DATE: 11/28/18	SIZE: 12x24
DRAWN: GAB	CHECKED:	JOB: S18-189