



Farmer - 11421 Gillison Branch Road

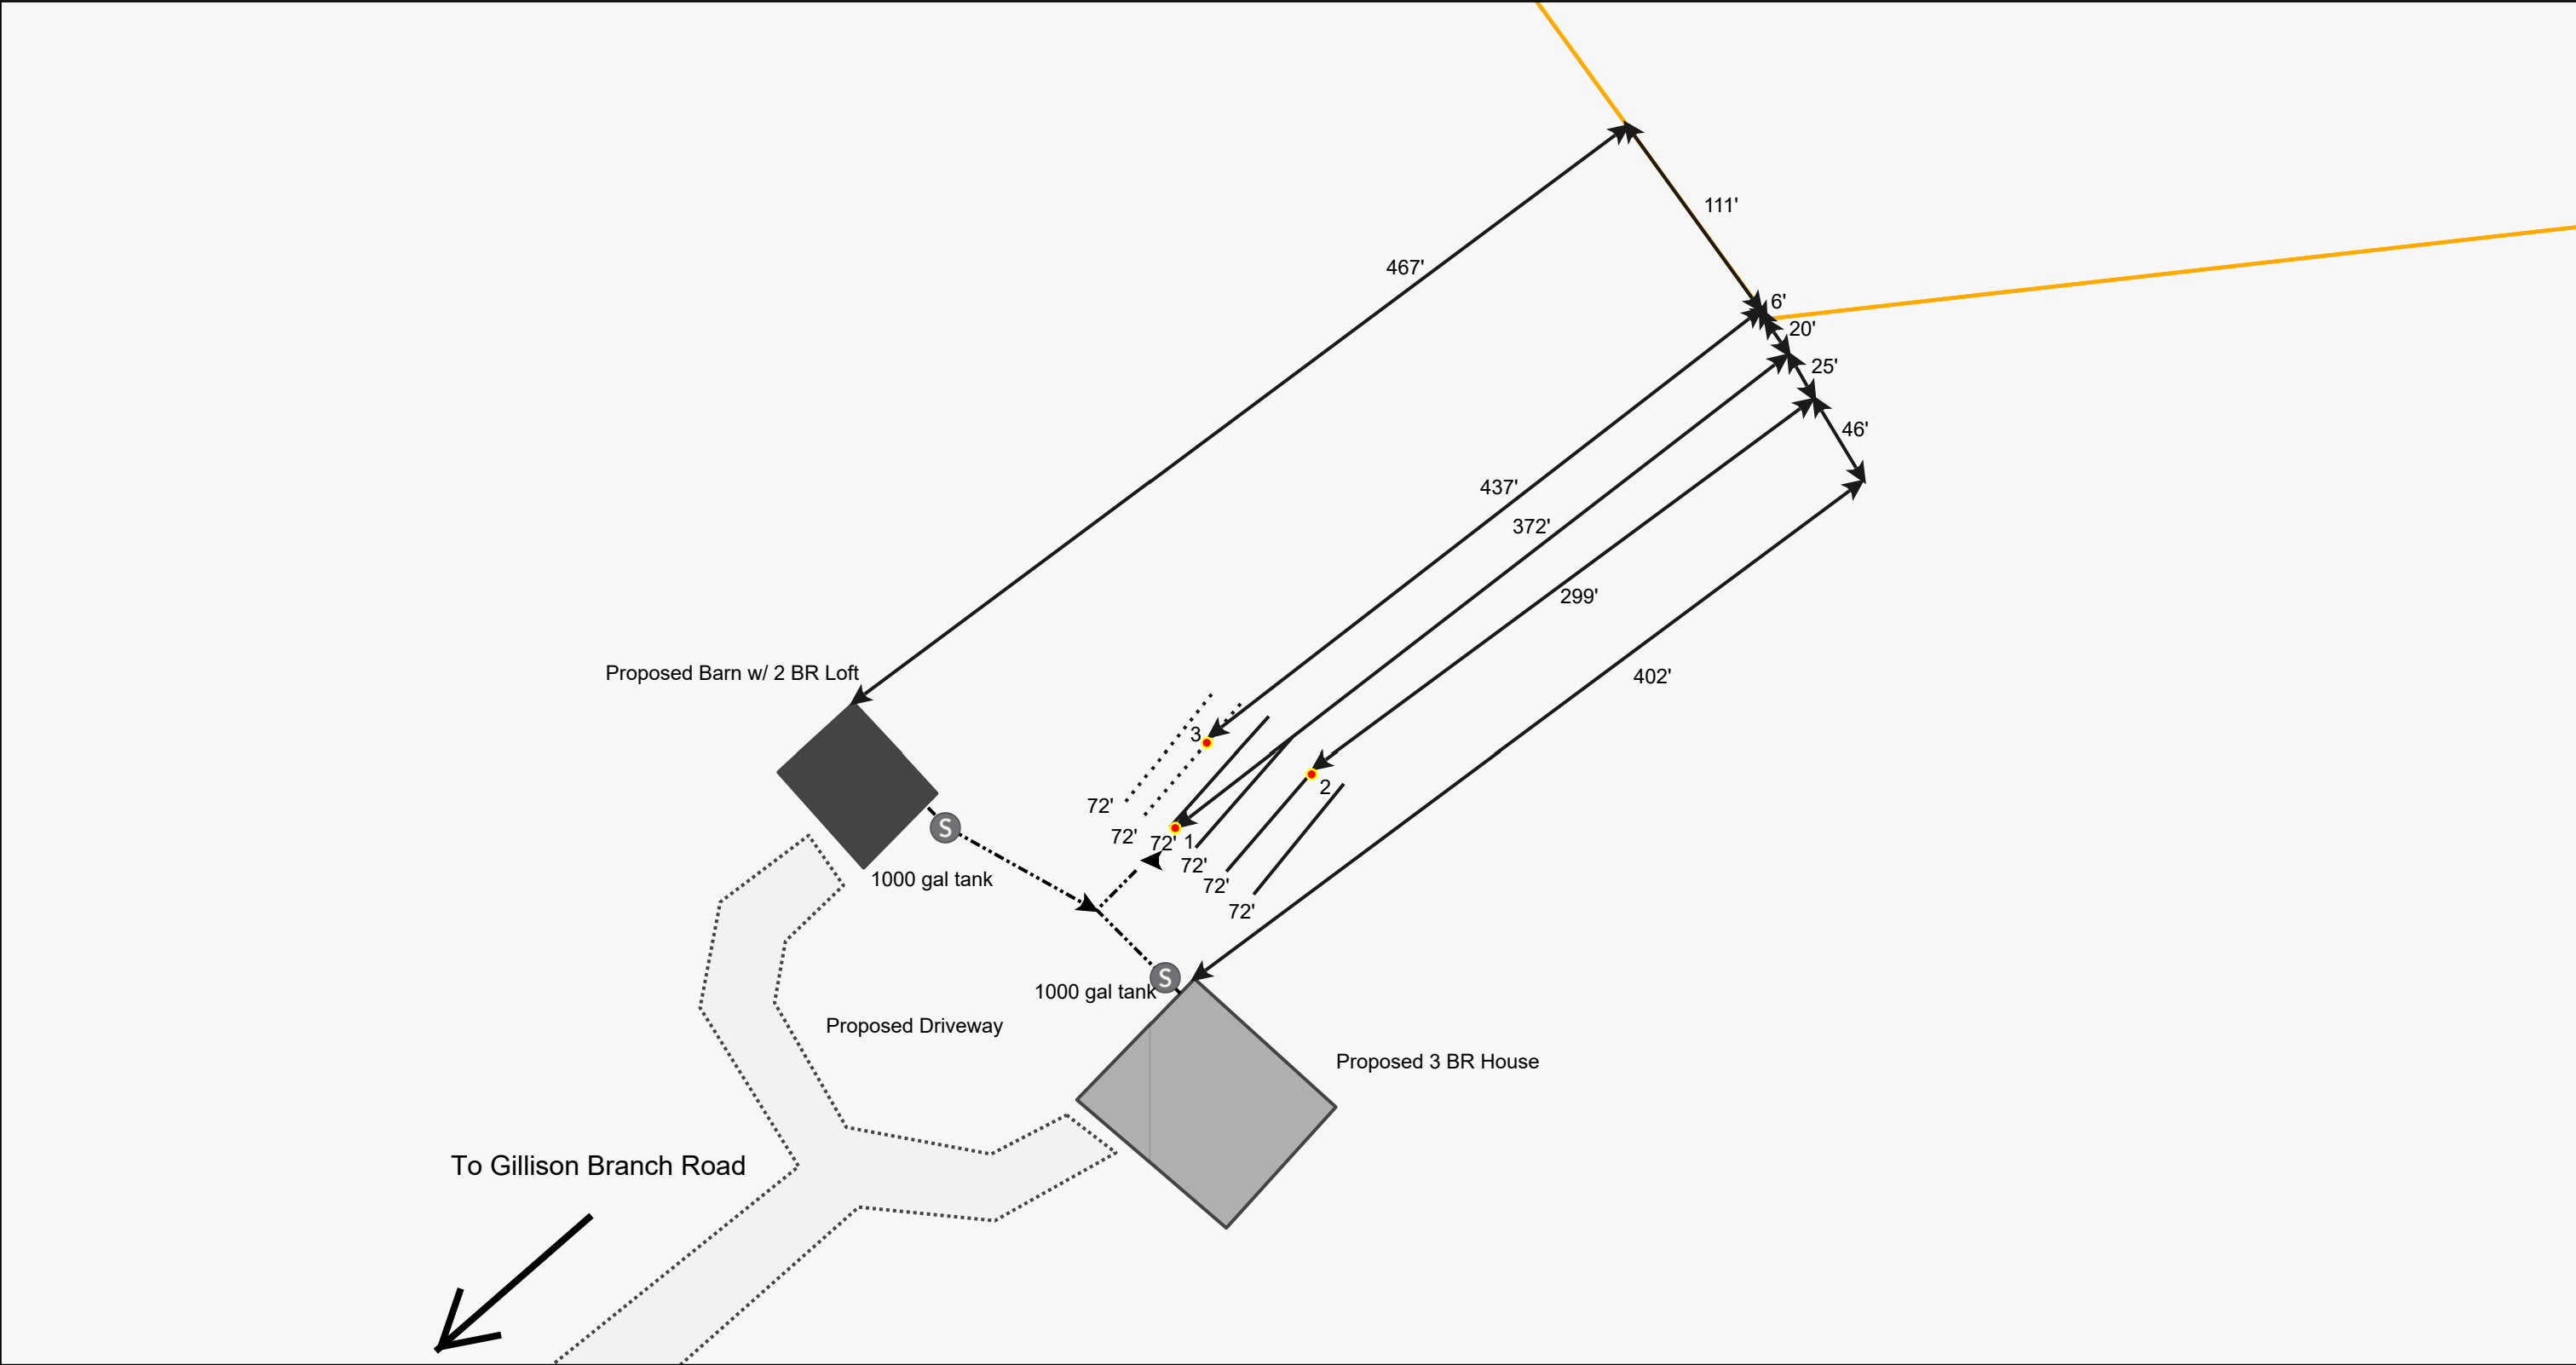

3/24/2022, 4:21:09 PM

- Soil Data Form
- Septic Design_804
- Septic Design_8153
- Septic Tank
- Distribution Line
- Distance/Setback
- Driveway
- Septic Design_9782
- House
- Other
- Repair Lines
- Drain Lines

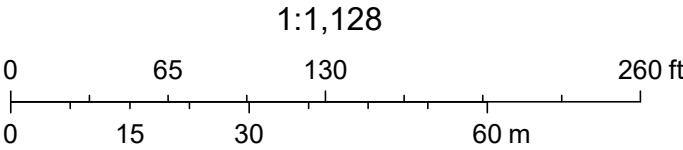

Sources: Esri, HERE, Garmin, FAO, NOAA, USGS, © OpenStreetMap contributors, and the GIS User Community