
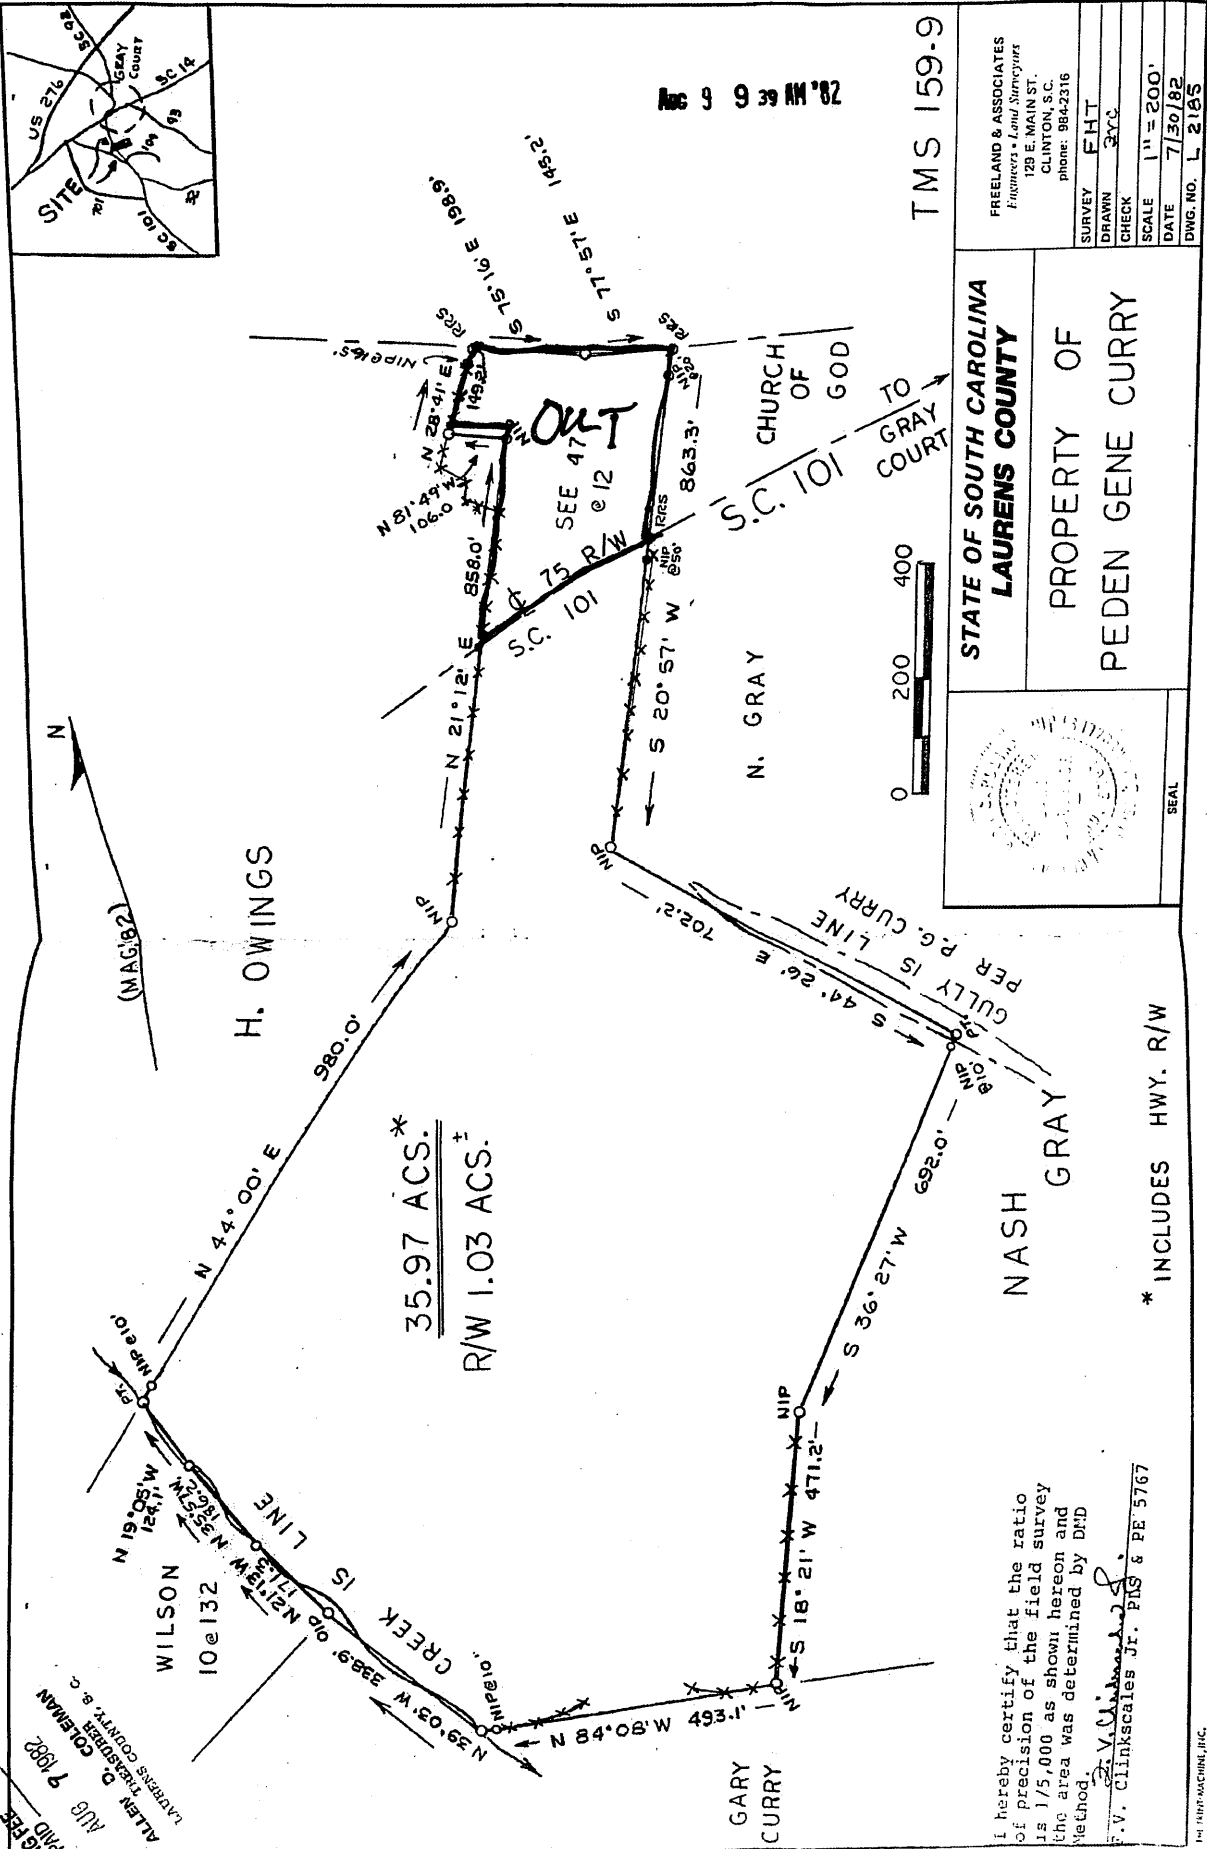


44-110

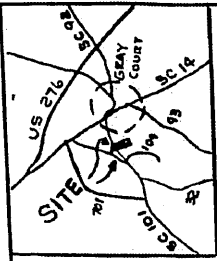

Aug 9 9 39 AM '82

TMS 159-9

FREELAND & ASSOCIATES
Engineers & Land Surveyors
128 E. MAIN ST.
CLINTON, S.C.
Phone: 984-2316

SURVEY	FHT
DRAWN	37C
CHECK	
SCALE	1" = 200'
DATE	7/30/82
DWG. NO.	L 2105

STATE OF SOUTH CAROLINA
LAURENS COUNTY

PROPERTY OF
PEDEN GENE CURRY



SEAL

* INCLUDES HWY. R/W

I hereby certify that the ratio of precision of the field survey is 1/5,000 as shown hereon and the area was determined by DTD method.

F.V. Clinkscales Jr. PMS & PE 5767

PL 1474 MACUNE, INC.

ALLEN D. COLEMAN
LAURENS COUNTY, S.C.
AUG 9 1982
& COST PAID