



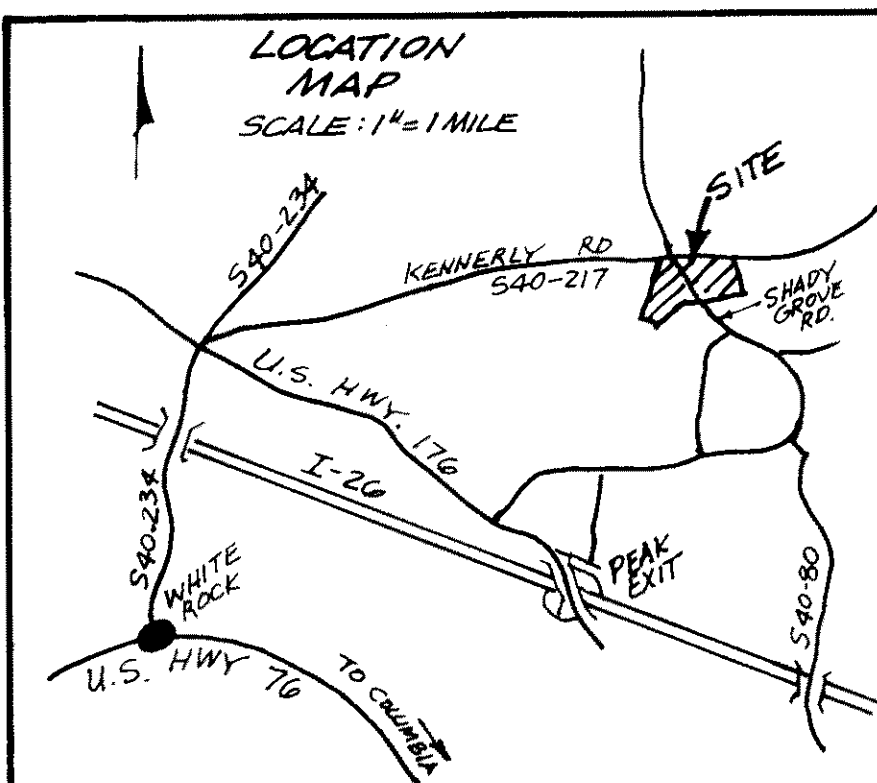

| LINE TABLE |                |          |
|------------|----------------|----------|
| LINE NO.   | BEARING        | DISTANCE |
| L-1        | S 64°-44'-47"W | 3.15'    |
| L-2        | S 64°-42'-38"W | 113.48'  |
| L-3        | S 47°-26'-27"W | 88.81'   |
| L-4        | S 54°-15'-58"E | 78.51'   |
| L-5        | S 68°-13'-31"W | 13.30'   |
| L-6        | N 15°-59'-34"W | 33.00'   |
| L-7        | N 68°-07'-40"E | 13.44'   |
| L-8        | N 35°-53'-31"E | 61.72'   |
| L-9        | N 65°-30'-58"E | 66.52'   |
| L-10       | S 87°-39'-22"W | 67.92'   |
| L-11       | S 31°-39'-22"E | 61.59'   |
| L-12       | S 70°-04'-25"E | 30.00'   |

| CURVE TABLE |                |                             |           |
|-------------|----------------|-----------------------------|-----------|
| CURVE NO.   | CHORD BEARING  | CHORD & ARC DIST.           | RADIUS    |
| C-1         | S 23°-49'-28"E | 269.20' CH.<br>270.04' ARC. | 987.93'   |
| C-2         | N 22°-43'-13"W | 216.00' CH.<br>216.60' ARC. | 921.93'   |
| C-3         | N 30°-33'-31"W | 35.50' CH.<br>35.502' ARC.  | 921.93'   |
| C-4         | N 86°-27'-32"E | 265.08' CH.<br>265.10' ARC. | 5,762.58' |

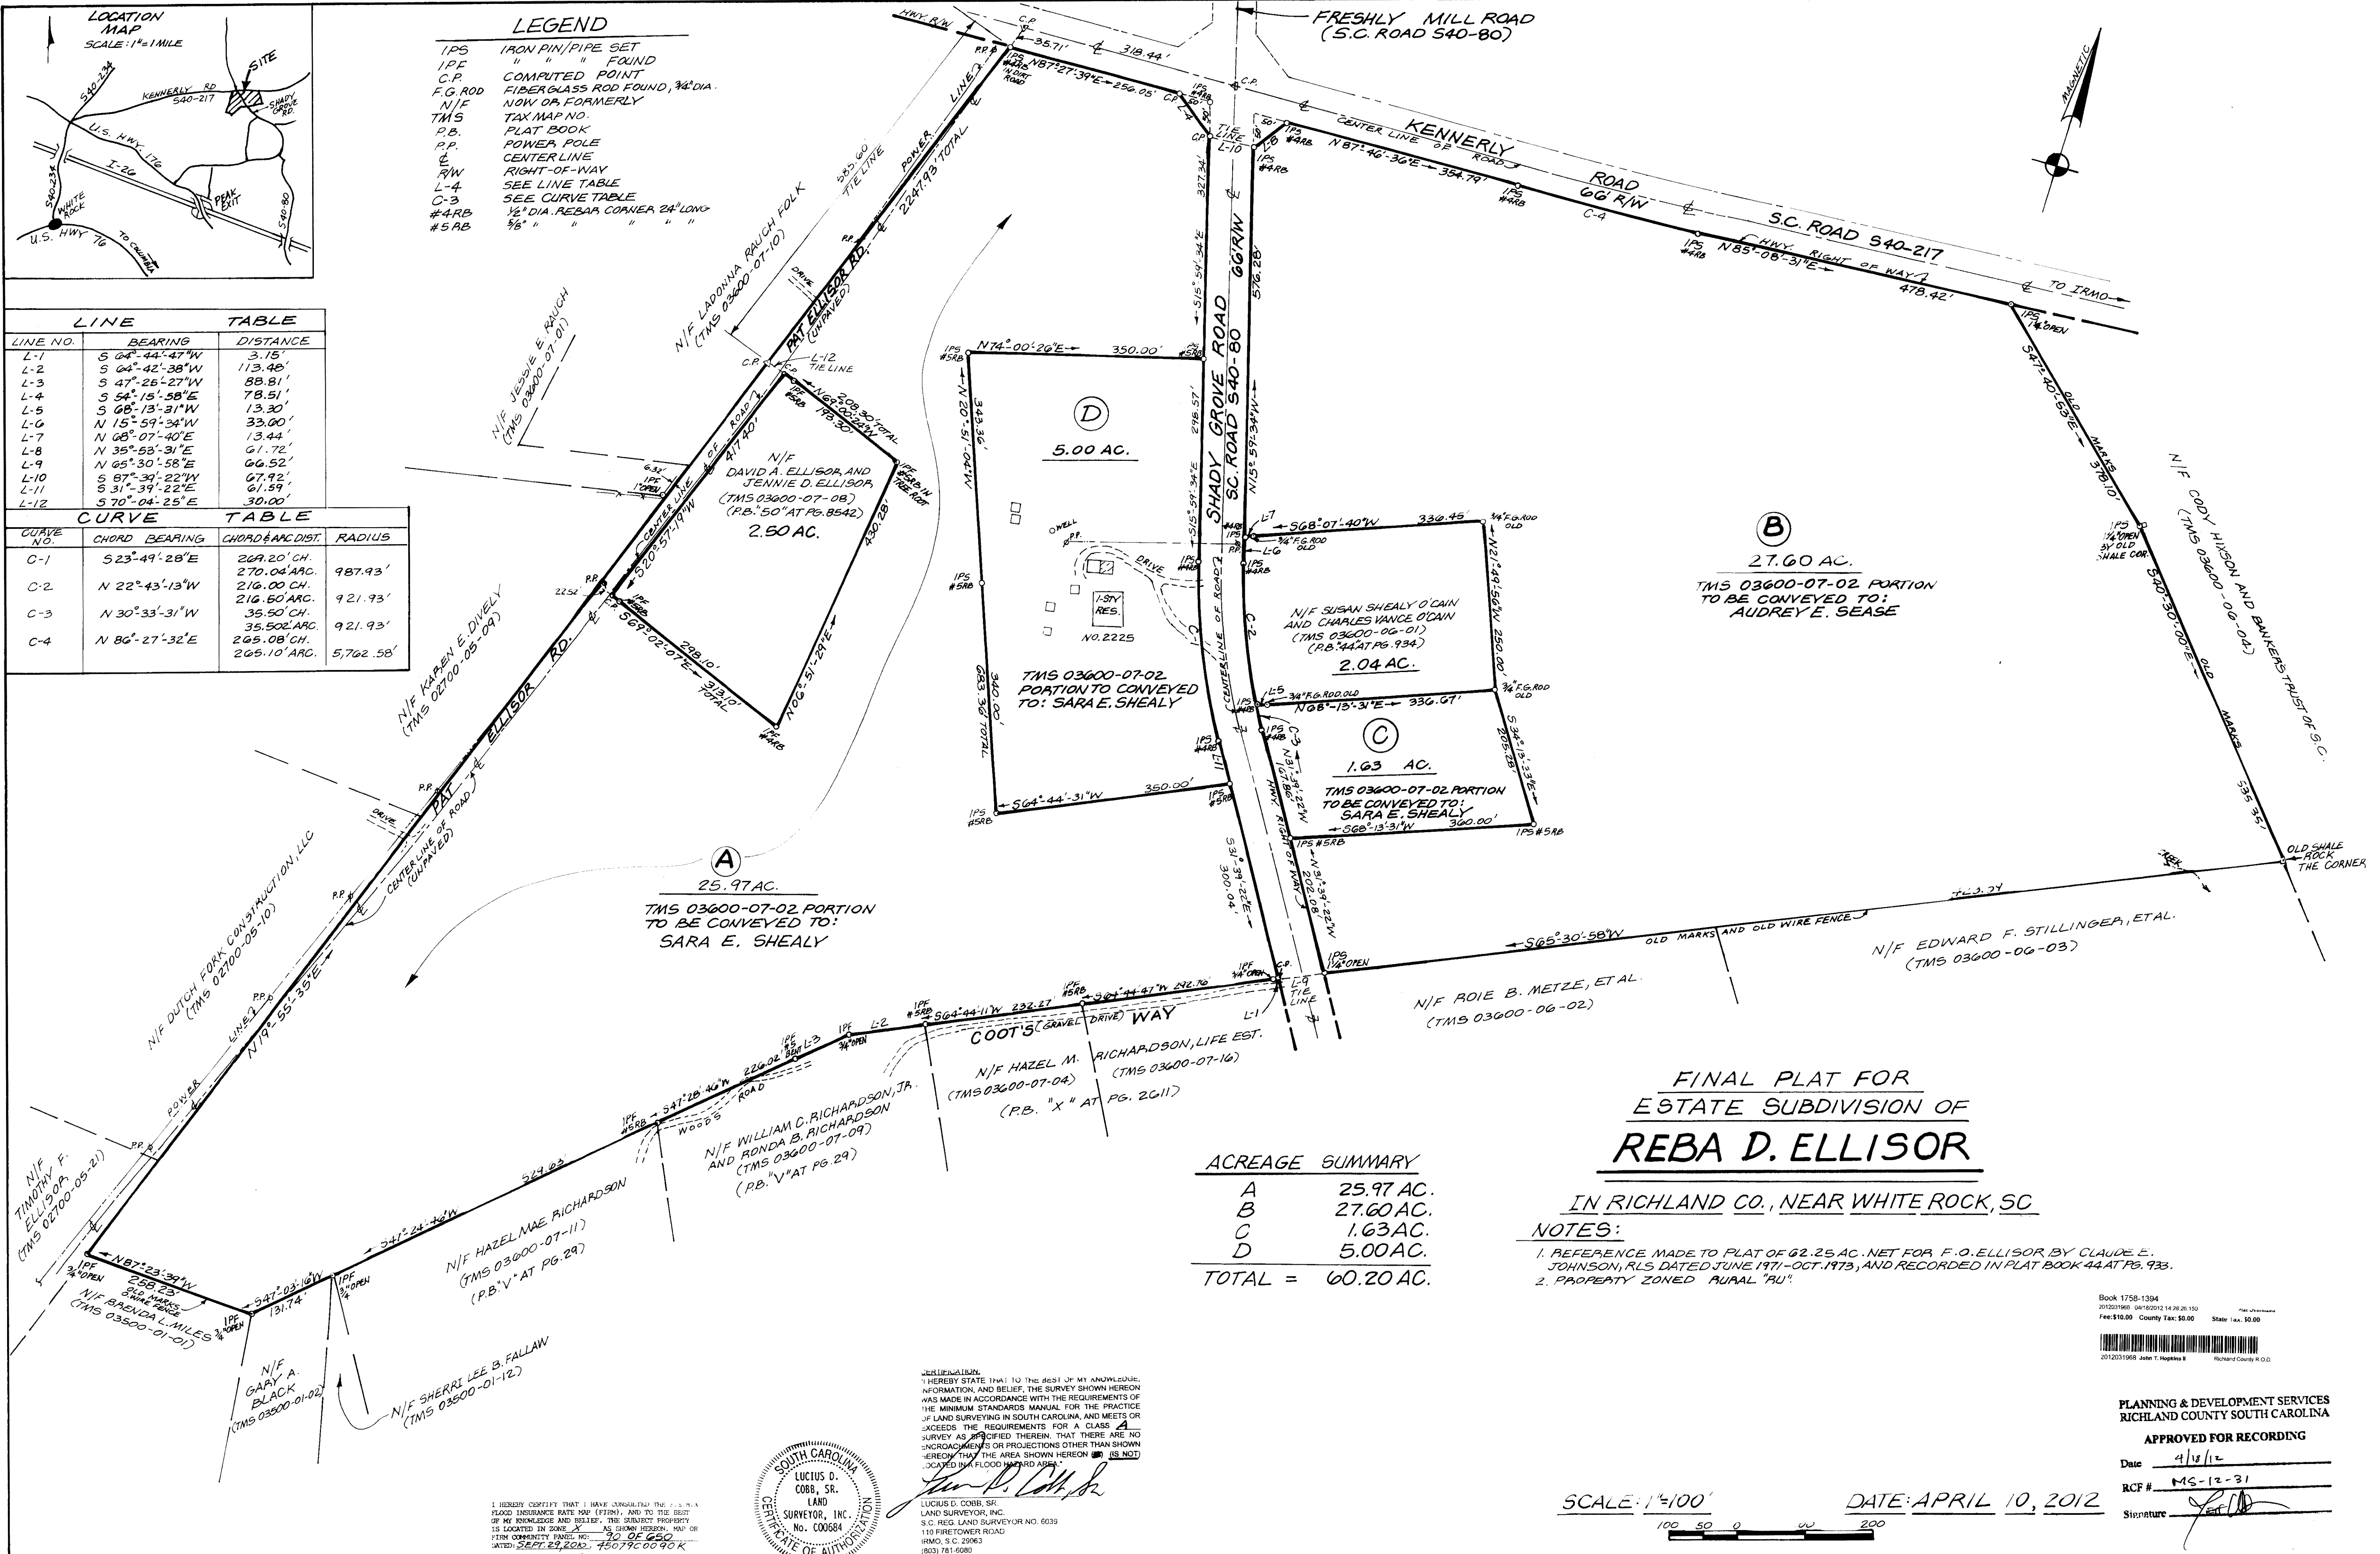

FINAL PLAT FOR  
ESTATE SUBDIVISION OF  
**REBA D. ELLISOR**



IN RICHLAND CO., NEAR WHITE ROCK, SC

NOTES:

- REFERENCE MADE TO PLAT OF 62.25 AC. NET FOR F. O. ELLISOR BY CLAUDE E. JOHNSON, RLS DATED JUNE 1971-OCT. 1973, AND RECORDED IN PLAT BOOK 44 AT PG. 933.
- PROPERTY ZONED RURAL "RU".

ACREAGE SUMMARY

|       |             |
|-------|-------------|
| A     | 25.97 AC.   |
| B     | 27.60 AC.   |
| C     | 1.63 AC.    |
| D     | 5.00 AC.    |
| TOTAL | = 60.20 AC. |

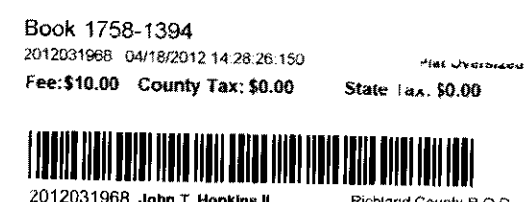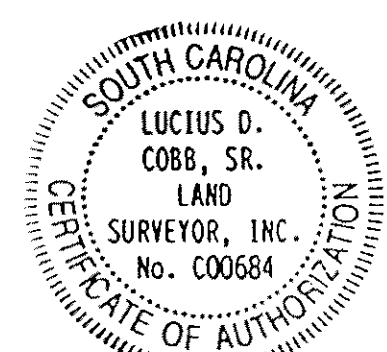

PLANNING & DEVELOPMENT SERVICES  
RICHLAND COUNTY SOUTH CAROLINA

APPROVED FOR RECORDING

Date: 4/18/12  
RCF #: 116-12-31  
Signature: [Signature]

SCALE: 1"=100'

DATE: APRIL 10, 2012

