



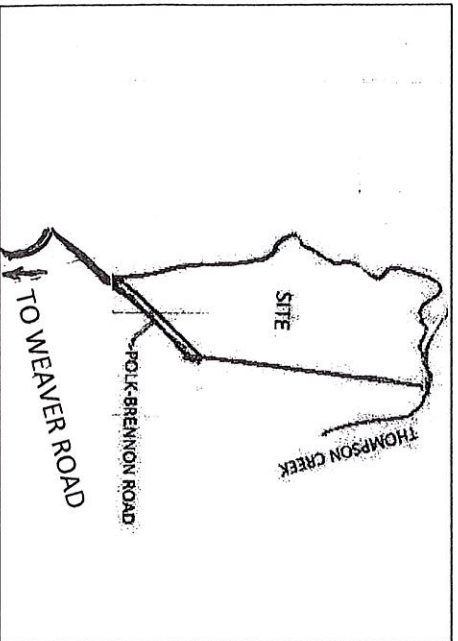



1" = 2000'

REFERENCE DRAWING:
SURVEY BY CLARENCE PERCY, DATED SEPT. 27, 1908.

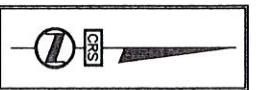

LEGEND

- MARKER FOUND
- 1/2" REBAR SET
- FENCE LINE

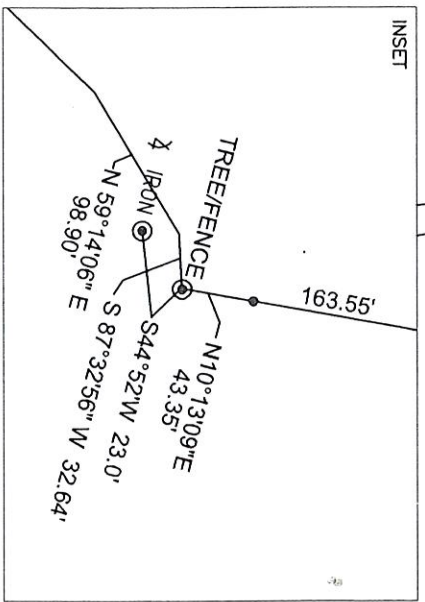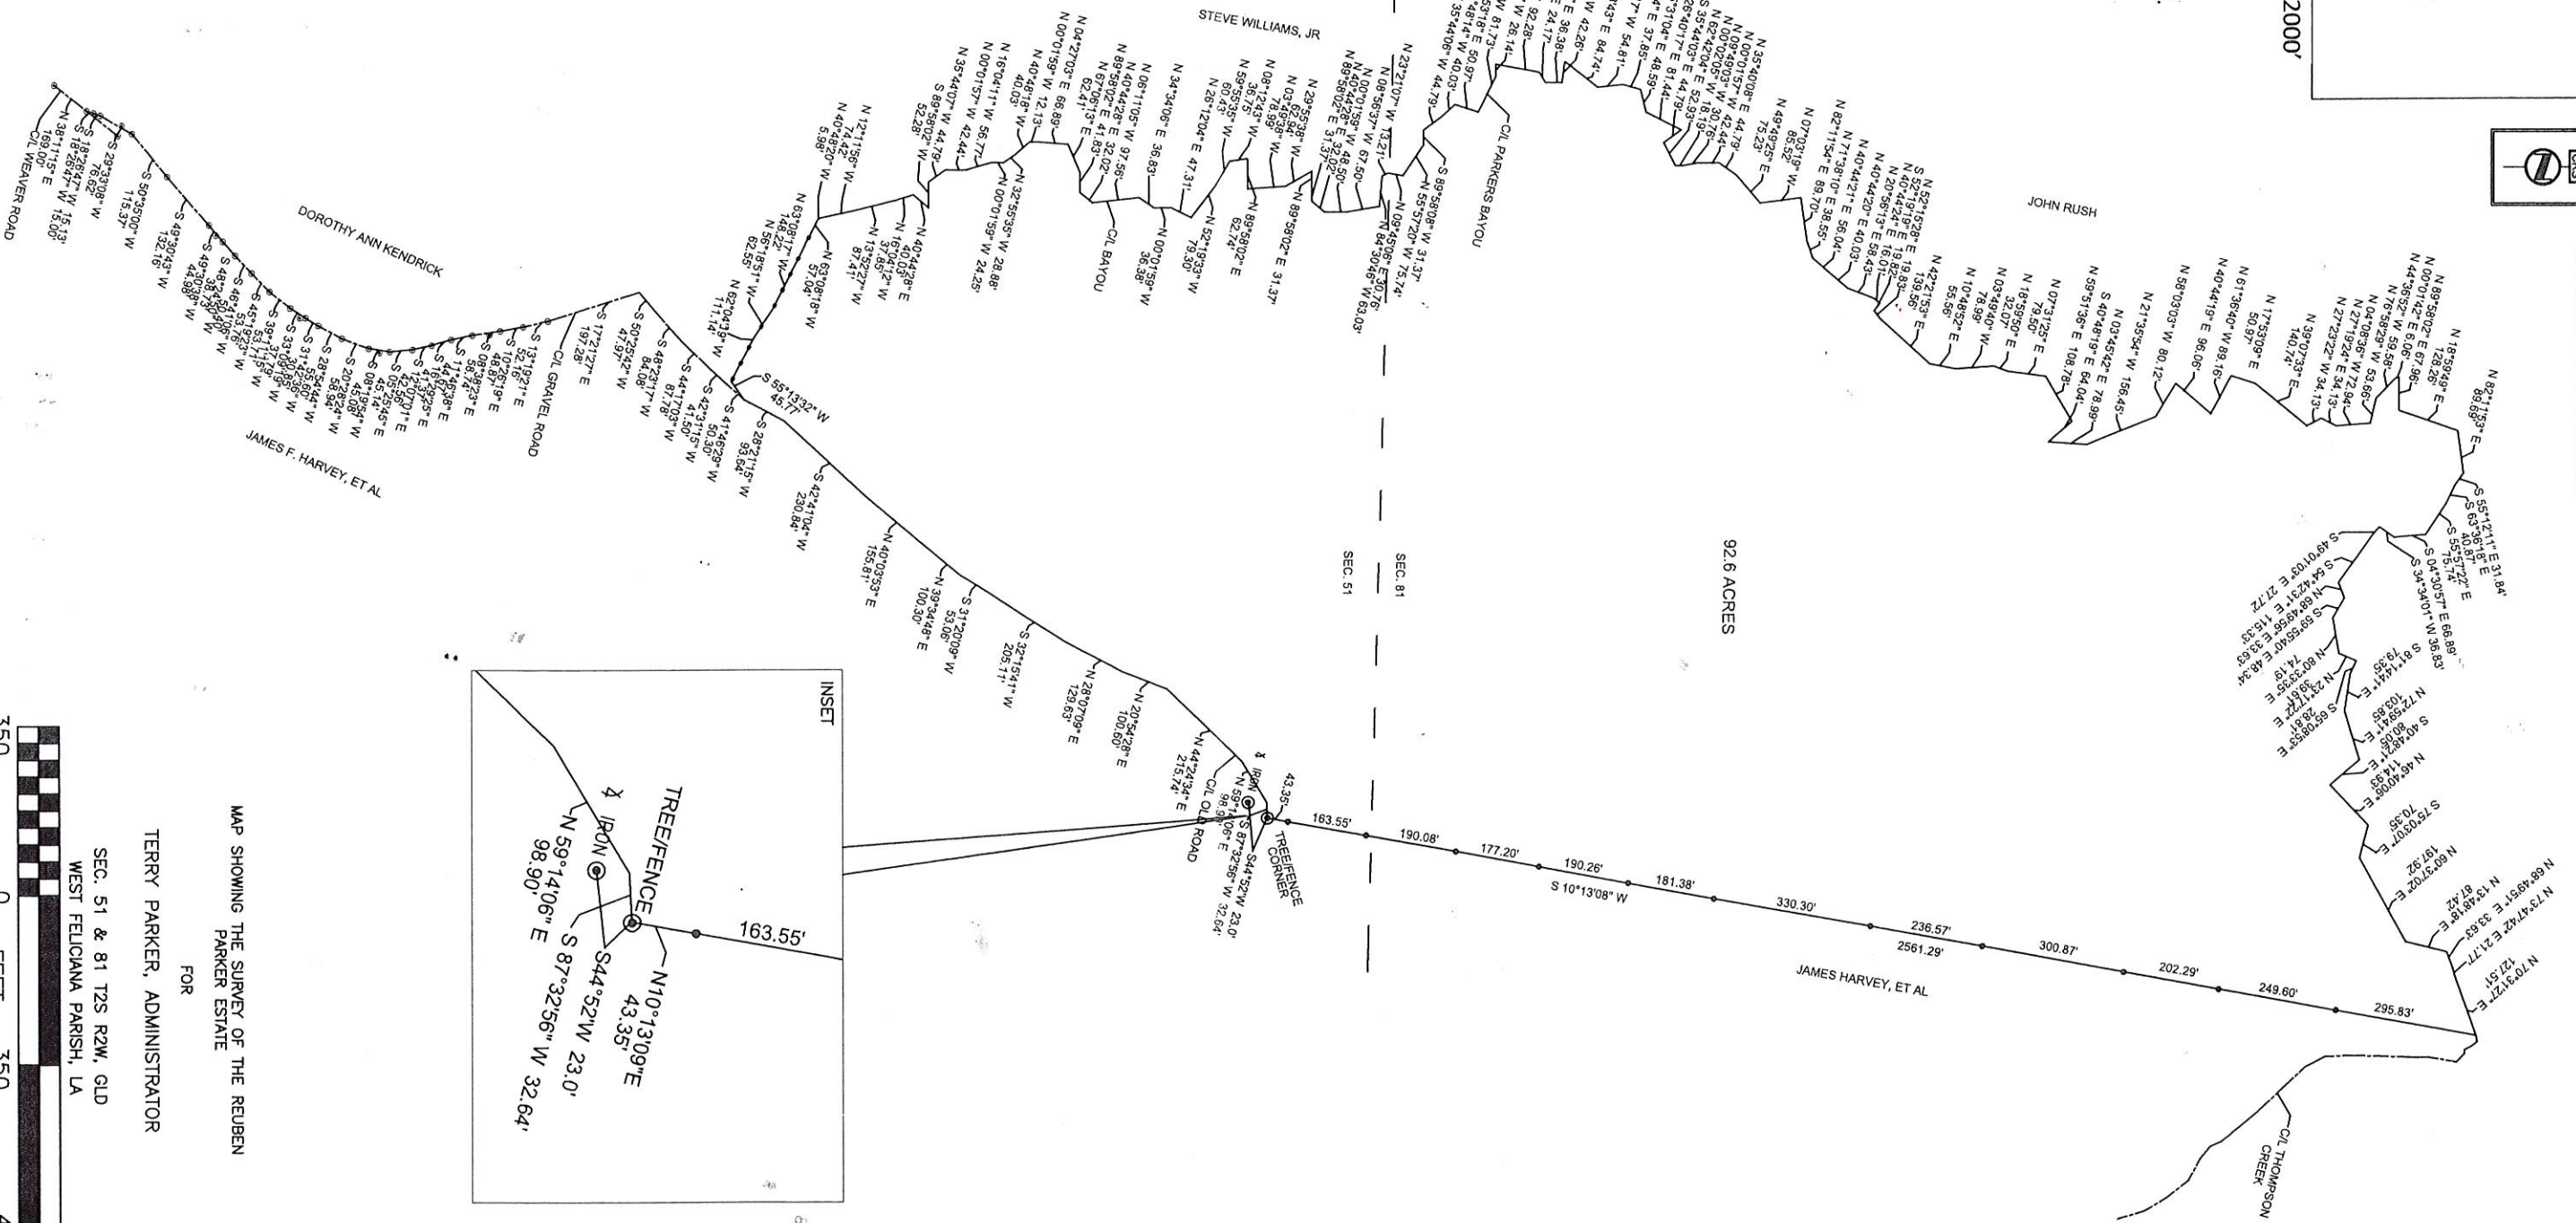

- GENERAL NOTES
- 1) BEARINGS ARE LAMBERT SOUTH ZONE FROM GPS OBSERVATIONS ON SITE.
 - 2) THIS IS TO CERTIFY THAT THIS SURVEY WAS MADE ON THE GROUND UNDER THE DIRECT SUPERVISION OF THE UNDERSIGNED AND IN ACCORDANCE WITH THE LOUISIANA STANDARDS OF PRACTICE FOR PROPERTY BOUNDARY SURVEYS FOR A CLASS D SURVEY.
 - 3) NO ATTEMPT HAS BEEN MADE BY THIS SURVEYOR TO VERIFY TITLE, ACTUAL LEGAL OWNERSHIP, SERVITUDES, EASEMENTS, RIGHT-OF-WAYS OR OTHER BURDENS ON THE PROPERTY SHOWN ON THIS SURVEY OTHER THAN THAT FURNISHED BY THE CLIENT OR HIS REPRESENTATIVE. NO REPRESENTATION IS MADE THAT ALL BURDENS ON THIS PROPERTY ARE SHOWN HEREON.
 - 4) NO WETLANDS DETERMINATION WAS REQUESTED NOR MADE FOR THE PROPERTY SHOWN ON THIS PLAT.
 - 5) SURVEYED IN THE MATTER OF THE SUCCESSION OF CAROLINE PARKER VERSUS SUCCESSION OF ALFRED PARKER, SALLY PARKER & REUBEN PARKER #1053 DIVISION "A" 20TH JUDICIAL DISTRICT COURT, PARISH OF WEST FELICIANA, STATE OF LOUISIANA.
 - 6) CENTERLINE BAYOU LOCATED WITH HAND HELD GPS UNIT (5'± ACCURACY).
 - 7) SECTION LINE LOCATION IS APPROXIMATE.

CHARLES R. ST. ROMAIN
PROFESSIONAL LAND SURVEYOR REG. NO. 4415
6988 ISLAND ROAD, JARREAU, LA.
225-627-4030



MAP SHOWING THE SURVEY OF THE REUBEN PARKER ESTATE
FOR
TERRY PARKER, ADMINISTRATOR

SEC. 51 & 81 T2S R2W, GLD
WEST FELICIANA PARISH, LA

DRAWING DATE: JULY 22, 2021