


I, LEE SHIELDS, A NEW MEXICO REGISTERED PROFESSIONAL SURVEYOR CERTIFY THAT I CONDUCTED AND AM RESPONSIBLE FOR THIS SURVEY. THAT THIS SURVEY IS TRUE AND CORRECT TO THE BEST OF MY KNOWLEDGE AND BELIEF, AND THAT THIS SURVEY AND PLAT MEET THE MINIMUM STANDARDS FOR SURVEYING IN NEW MEXICO. I FURTHER CERTIFY THAT THIS SURVEY IS NOT A LAND DIVISION OR SUBDIVISION AS DEFINED IN THE NEW MEXICO SUBDIVISION ACT AND THAT THIS IS A BOUNDARY SURVEY PLAT OF AN EXISTING TRACT OR TRACTS.


NOTICE: - SUBJECT 1
BASIS OF - AS SHOWN
NOTE: - BASED ON
TAX ID NO.
- ALL DIST
- ALL COOR
LEGEND:
- - - - - SE


REFERENCES
DOCUMENTS US
1. PLAT ENTRI
PG 164 &
2. DEED BOOK
3. DEED BOOK
4. DEED BOOK
5. GRANT OF
BETWEEN DE
PORTER

(IN FEET)
1 inch = 300 ft.

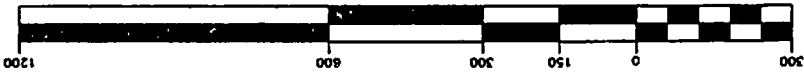

GRAPHIC SCALE

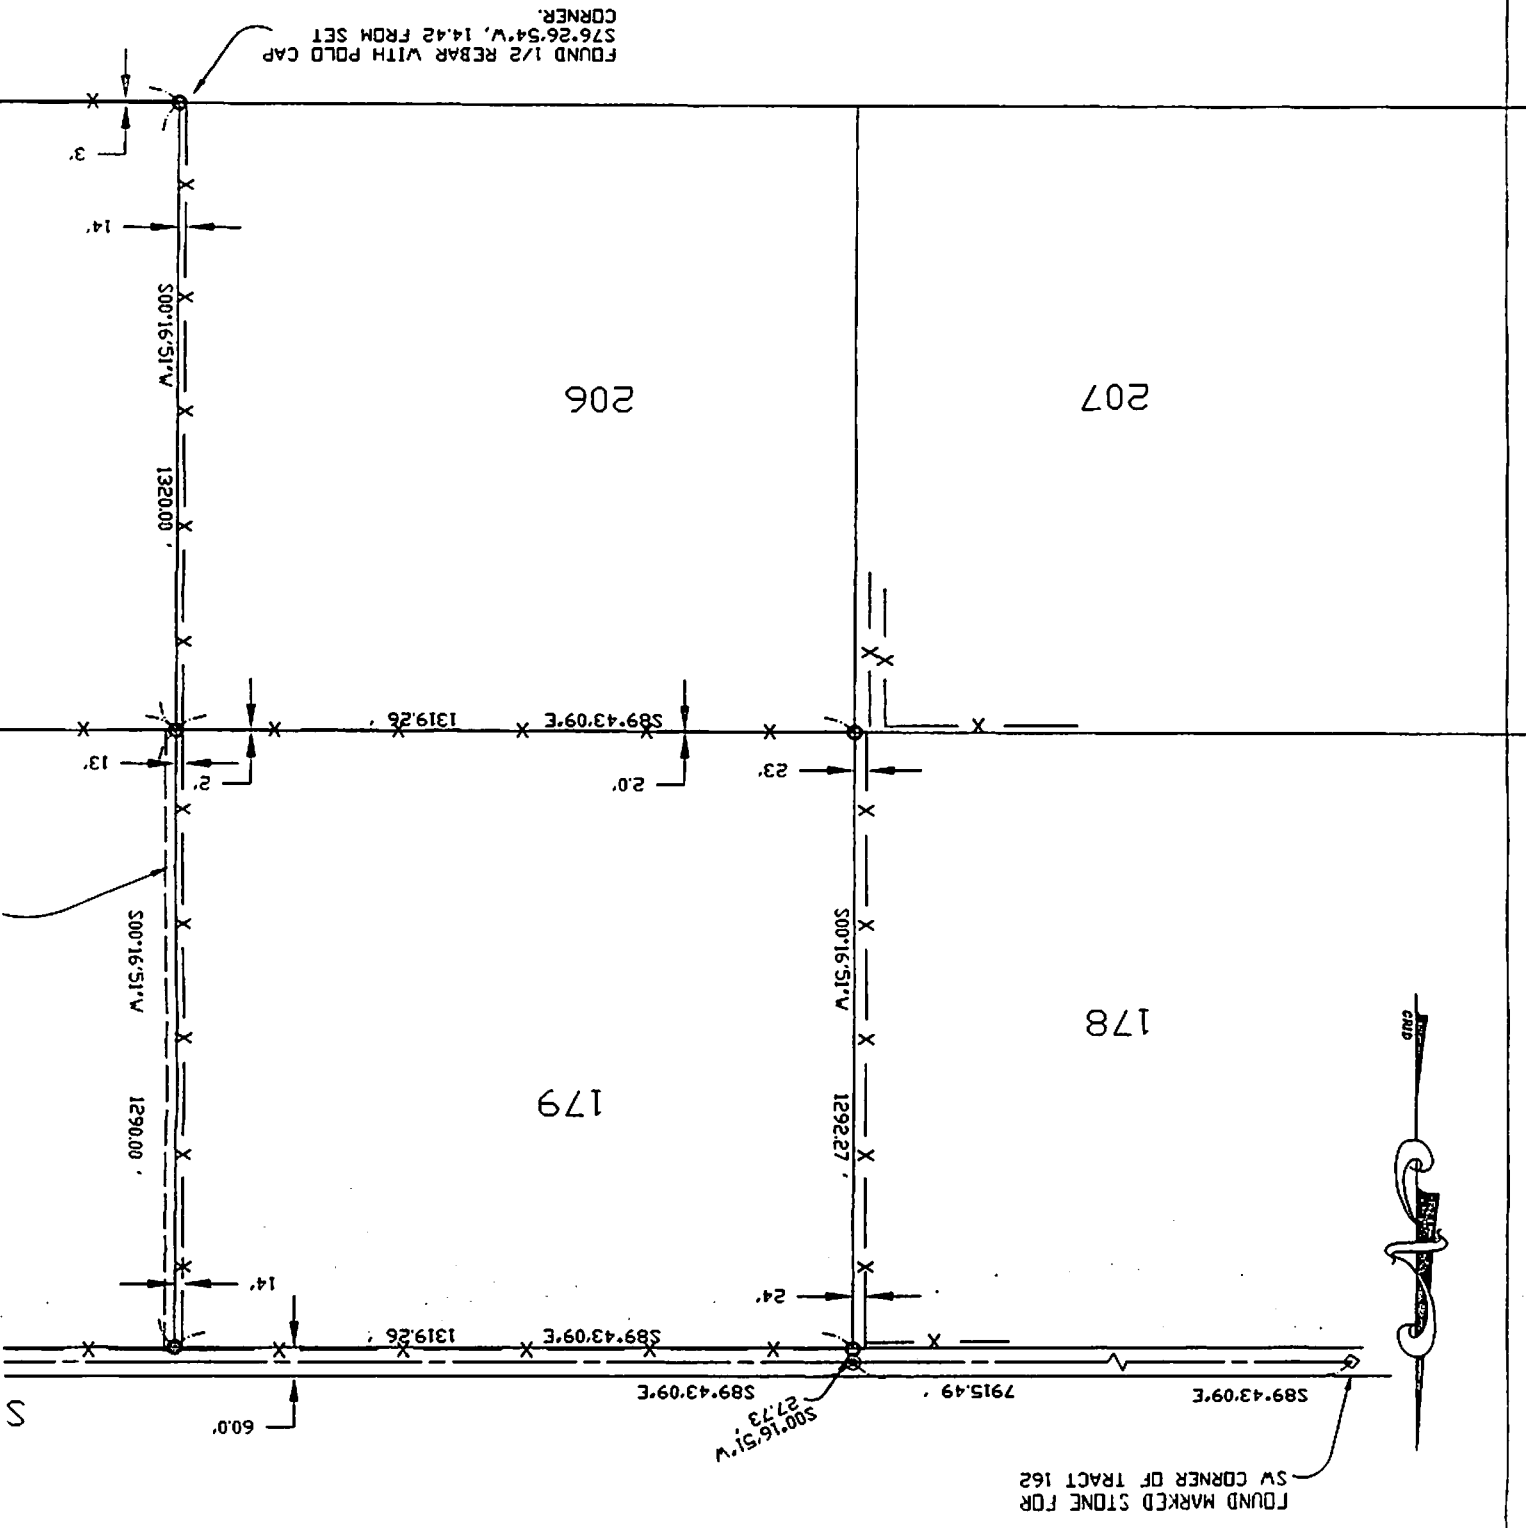

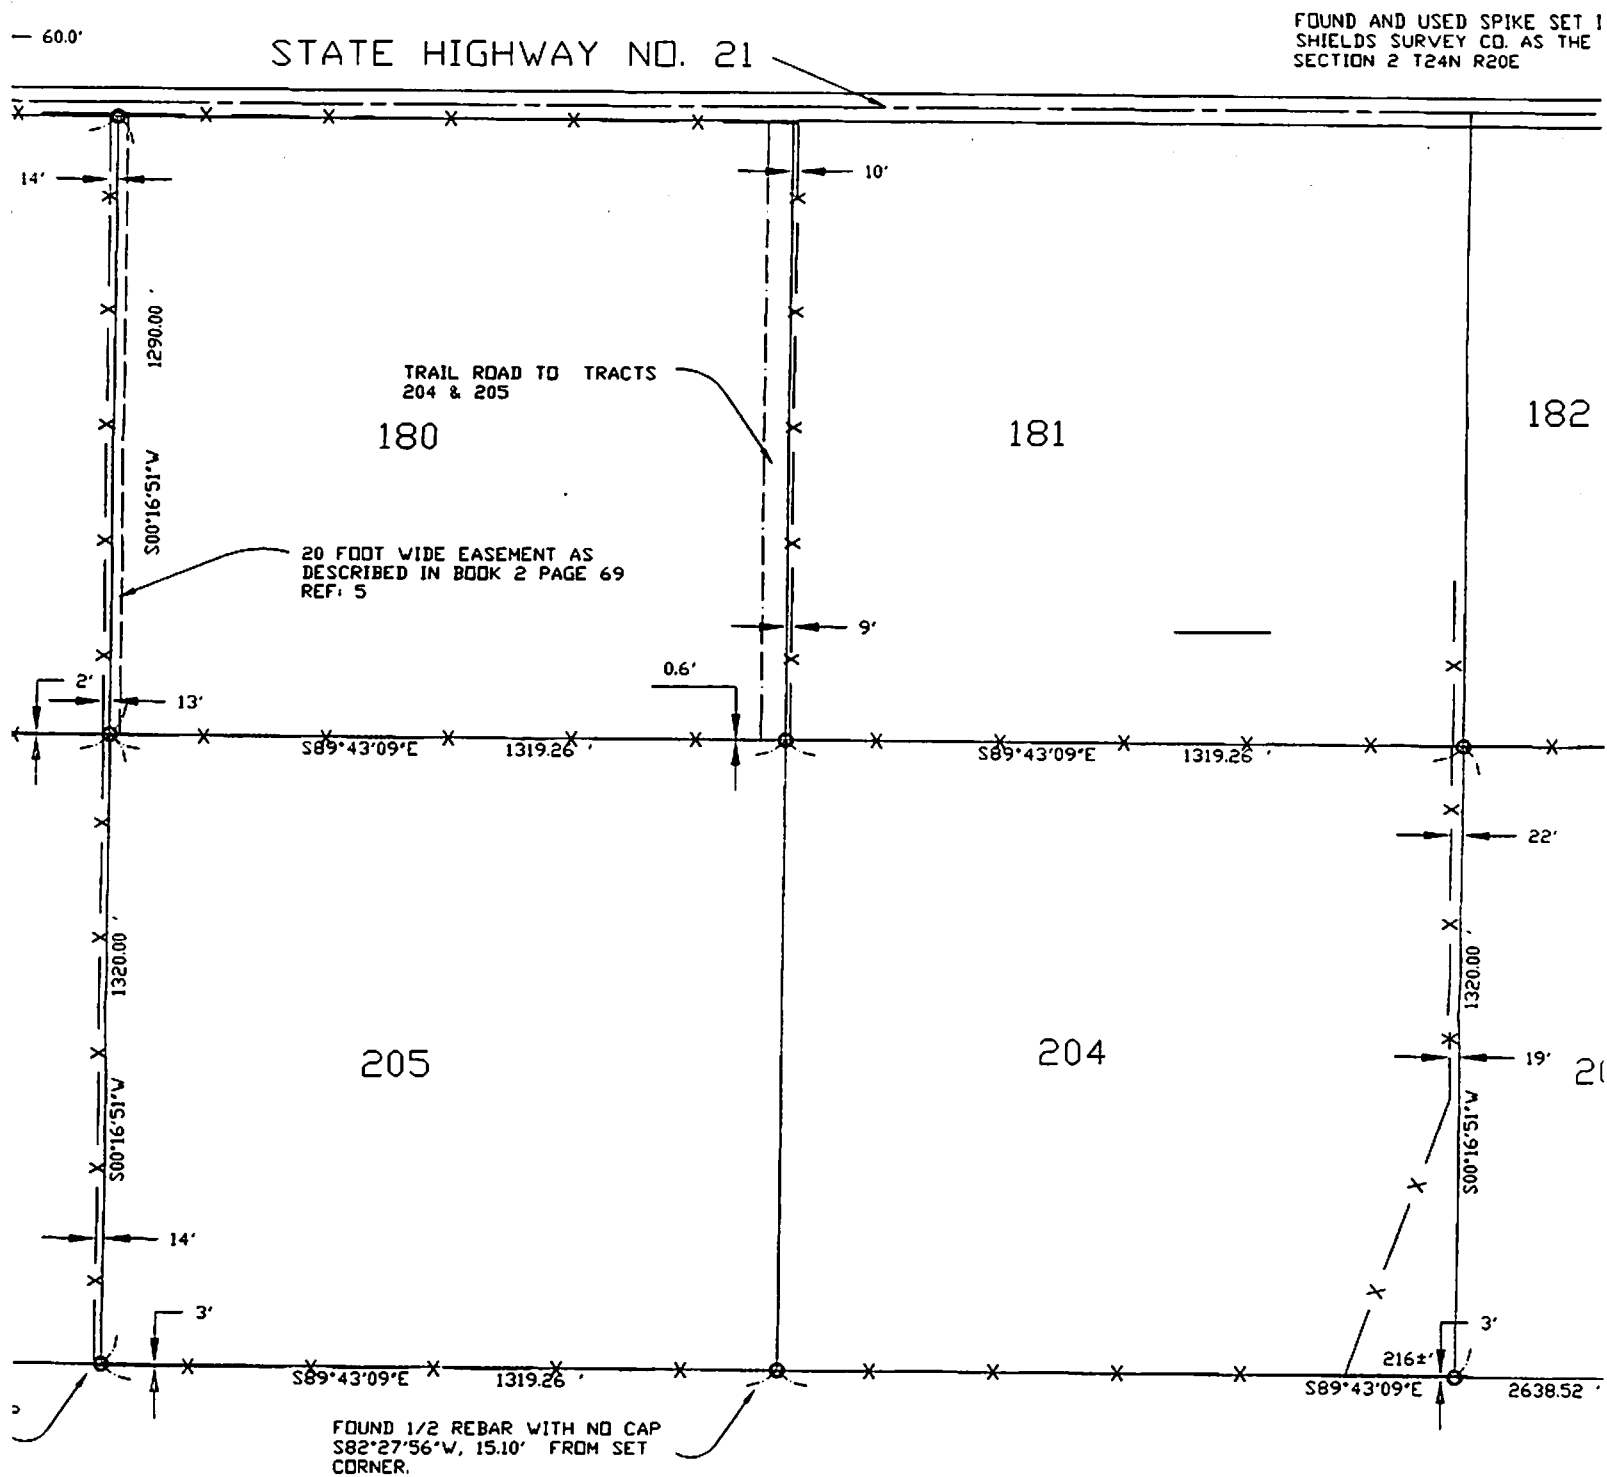

REFERENCES:

DOCUMENTS USED IN THE PREPARATION OF THIS PLAT AND SURVEY.

1. PLAT ENTITLED FARMERS DEVELOPMENT CO. MIAMI RANCH PLAT BOOK 1
PG 164 & 173
2. DEED BOOK 6 PAGE 5215
3. DEED BOOK 8 PAGE 7941
4. DEED BOOK 11 PAGE 3167
5. GRANT OF RIGHT OF WAY EASEMTN BOOK 2 PAGE 69
BETWEEN DAVID LINDER AND LOIDA LINDER AND PATRICK
PORTER

NOTICE:

- SUBJECT TO A COMPLETE TITLE SEARCH

BASIS OF BEARING:

AS SHOWN.

- BASED ON GPS OCCUPATIONS

NOTE:

TAX ID NO. OF TRACT

- ALL DISTANCES ARE GROUND AND ALL BEARINGS ARE GRID
- ALL COORDINATES ARE BASED ON NEW MEXICO EAST ZONE, NAD 83 SYSTEM

LEGEND:

- - SET 1/2" REBAR 18" LONG WITH SHIELDS CAP #5103

Field Work Completed: NOV. 2002

SHIELDS SURVEY L td. Co.

619 South 2nd Street

P.O. Box 639

Raton, New Mexico 87740

Phone: 445-1232 Fax: 445-3648

MARK SET IN 1985 BY
AS THE NW CORNER OF
E

7915.56

182

X

- 22'

- 19' 204

2638.52

INDEXING INFORMATION FOR COUNTY CLERK

OWNER OF TRACT: C.A. WILHITE & P. PORTER
LOCATION: SEC. 3 & 4 T24N R20E

BOUNDARY SURVEY PLAT

TRACTS 179, 204 & 205
MIAMI RANCH FARMERS DEVELOPMENT CO.

MIAMI	COLFAX COUNTY	New Mexico
SCALE: 1" = 300'	DATE: NOV. 2002	SURVEY NO. JN02130