


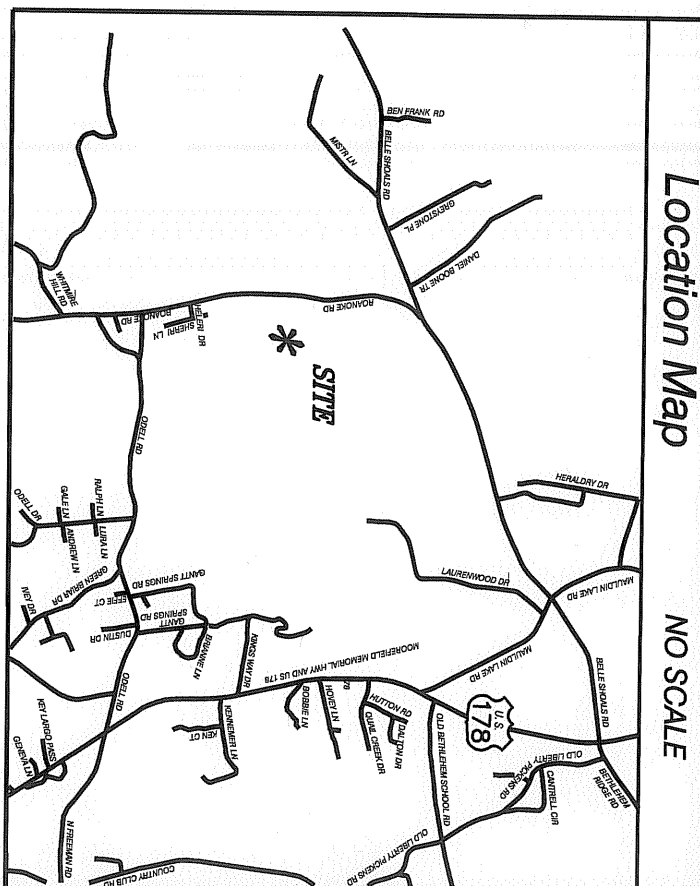

Location Map NO SCALE

S. C. GRID (NAD 83)

Line No.	Bearing	Distance
L1	N 71°51'47" E	123.50
L2	S 54°41'59" W	98.18
L3	S 80°31'48" W	43.39
L4	S 52°59'02" W	32.02
L5	S 46°46'07" W	97.29
L6	S 35°52'51" W	78.77
L7	S 64°24'44" W	46.19
L8	N 71°32'59" W	55.89
L9	N 69°14'37" W	52.83
L10	N 67°56'02" W	47.25
L11	N 7°52'29" W	35.35
L12	S 87°24'39" W	57.21
L13	S 85°27'16" W	93.49
L14	S 82°11'09" W	51.21
L15	N 8°41'16" W	87.28
L16	S 75°53'51" W	53.85
L17	S 72°58'17" W	59.34
L18	S 69°02'22" W	74.60
L19	N 59°43'05" W	24.45
L20	N 60°05'29" W	40.23
L21	N 89°33'25" W	44.69
L22	N 82°20'33" W	63.41
L23	N 78°15'04" W	127.57
L24	N 77°38'41" W	82.37
L25	N 77°09'49" W	65.25
L26	N 72°53'41" W	51.58
L27	N 62°47'19" W	27.29
L28	N 63°59'20" W	27.89
L29	N 63°11'52" W	14.89
L30	S 79°17'11" W	59.50
L31	S 46°12'27" E	70.08
NOTES:
Property & areas shown subject to any and all rights-of-way, easements, and encumbrances shown on the plan.



EXEMPTION FROM REVIEW PROCESS
This plat is a RESURVEY of an existing lot of record with no changes to existing lot lines.

LEGEND:
OT = Open Top Pipe
CT = Camp Top Pipe
PK = P.K. Nail
P = Point
MC = Nail & Cap
IPF = Iron Pin Found
IS = Iron Pin Set
IS = Utility Pole

C. E. Shehan, Registered Tie B Surveyor 88108
PICKENS COUNTY, SOUTH CAROLINA
Telephone: (864) 878-9528 Fax: (864) 878-7138



William H. Elias
Located 3.5 Miles +/- Southwest of Pickens, S.C.
Pickens County, South Carolina
1" = 200' June 10, 2008

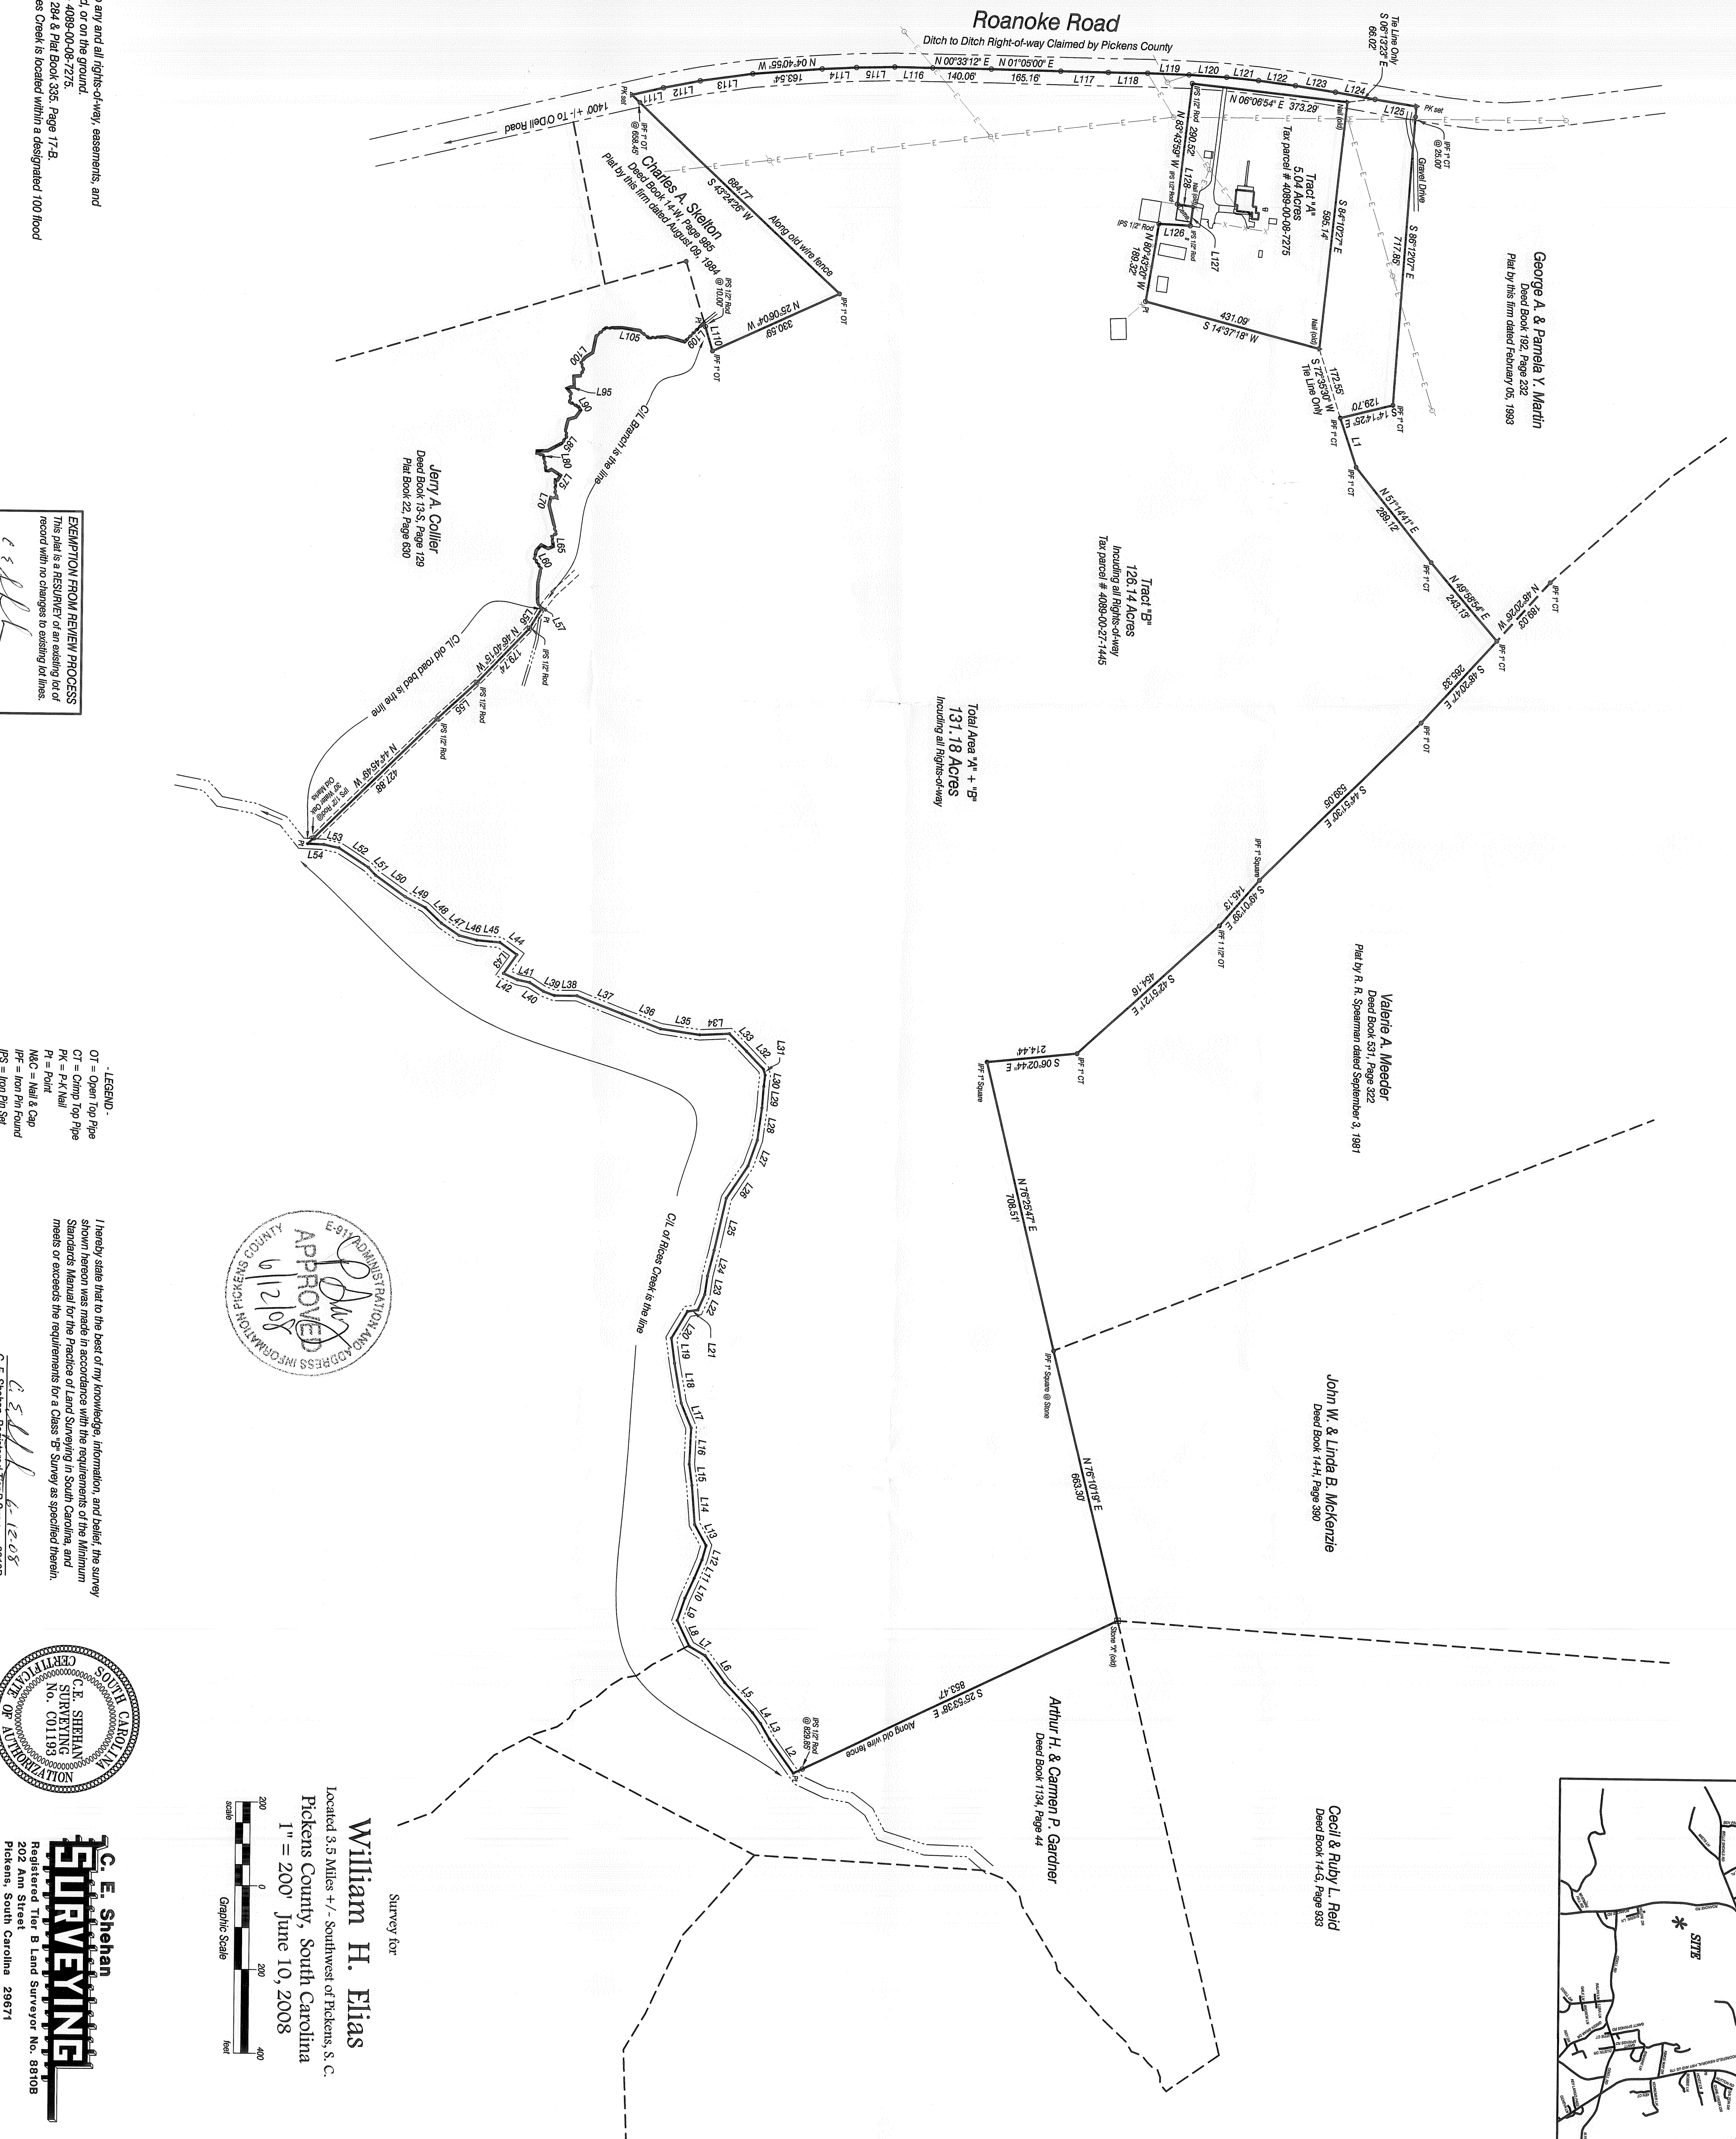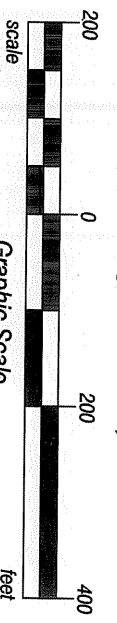


Survey For

William H. Elias

Located 3.5 Miles +/- Southwest of Pickens, S. C.
1" = 60' - December 5, 2012 - Pickens County, South Carolina

LOCATION MAP not to scale

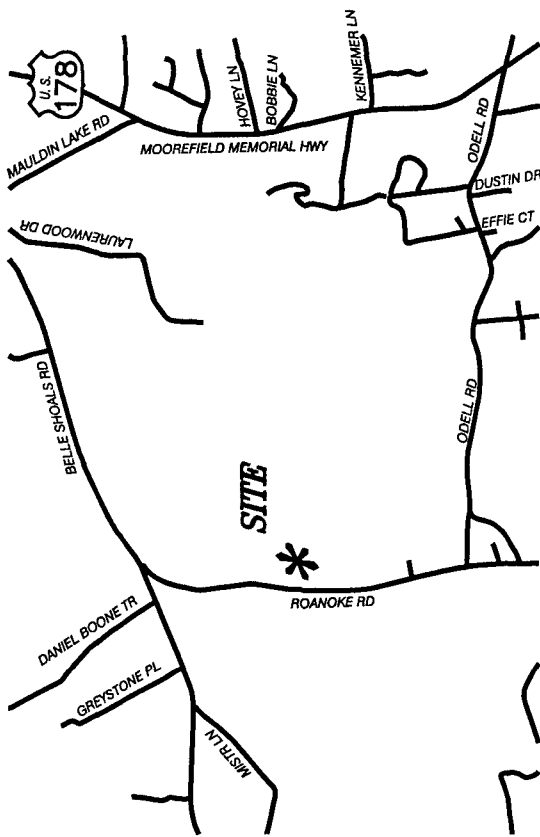

- LEGEND -

OT = Open Top Pipe
CT = Crimp Top Pipe
PK = P-K Nail
Pt = Point
N&C = Nail & Cap
IPF = Iron Pin Found
IPS = Iron Pin Set
☞ = Utility Pole

-NOTES-

Property & areas shown subject to any and all rights-of-way, easements, and restrictions that may exist of record, or on the ground.
Portion of Tax Parcel No. 4089-00-17-8570.
Reference Plat by this firm dated June 10, 2008.



I hereby state that to the best of my professional knowledge, information, and belief, the survey shown hereon was made in accordance with the requirements of the Standards of Practice Manual for Surveying in South Carolina, and meets or exceeds the requirements for a Class "A" Survey as specified therein.

C. E. Shehan, Registered Tier B Surveyor 8810B
Member of the S. C. Society of Professional Land Surveyors

C. E. Shehan


SURVEYING

Registered Tier B Land Surveyor No. 8810B
202 Ann Street
Pickens, South Carolina 29671
Telephone: (864) 878-9528 Fax: (864) 878-7138

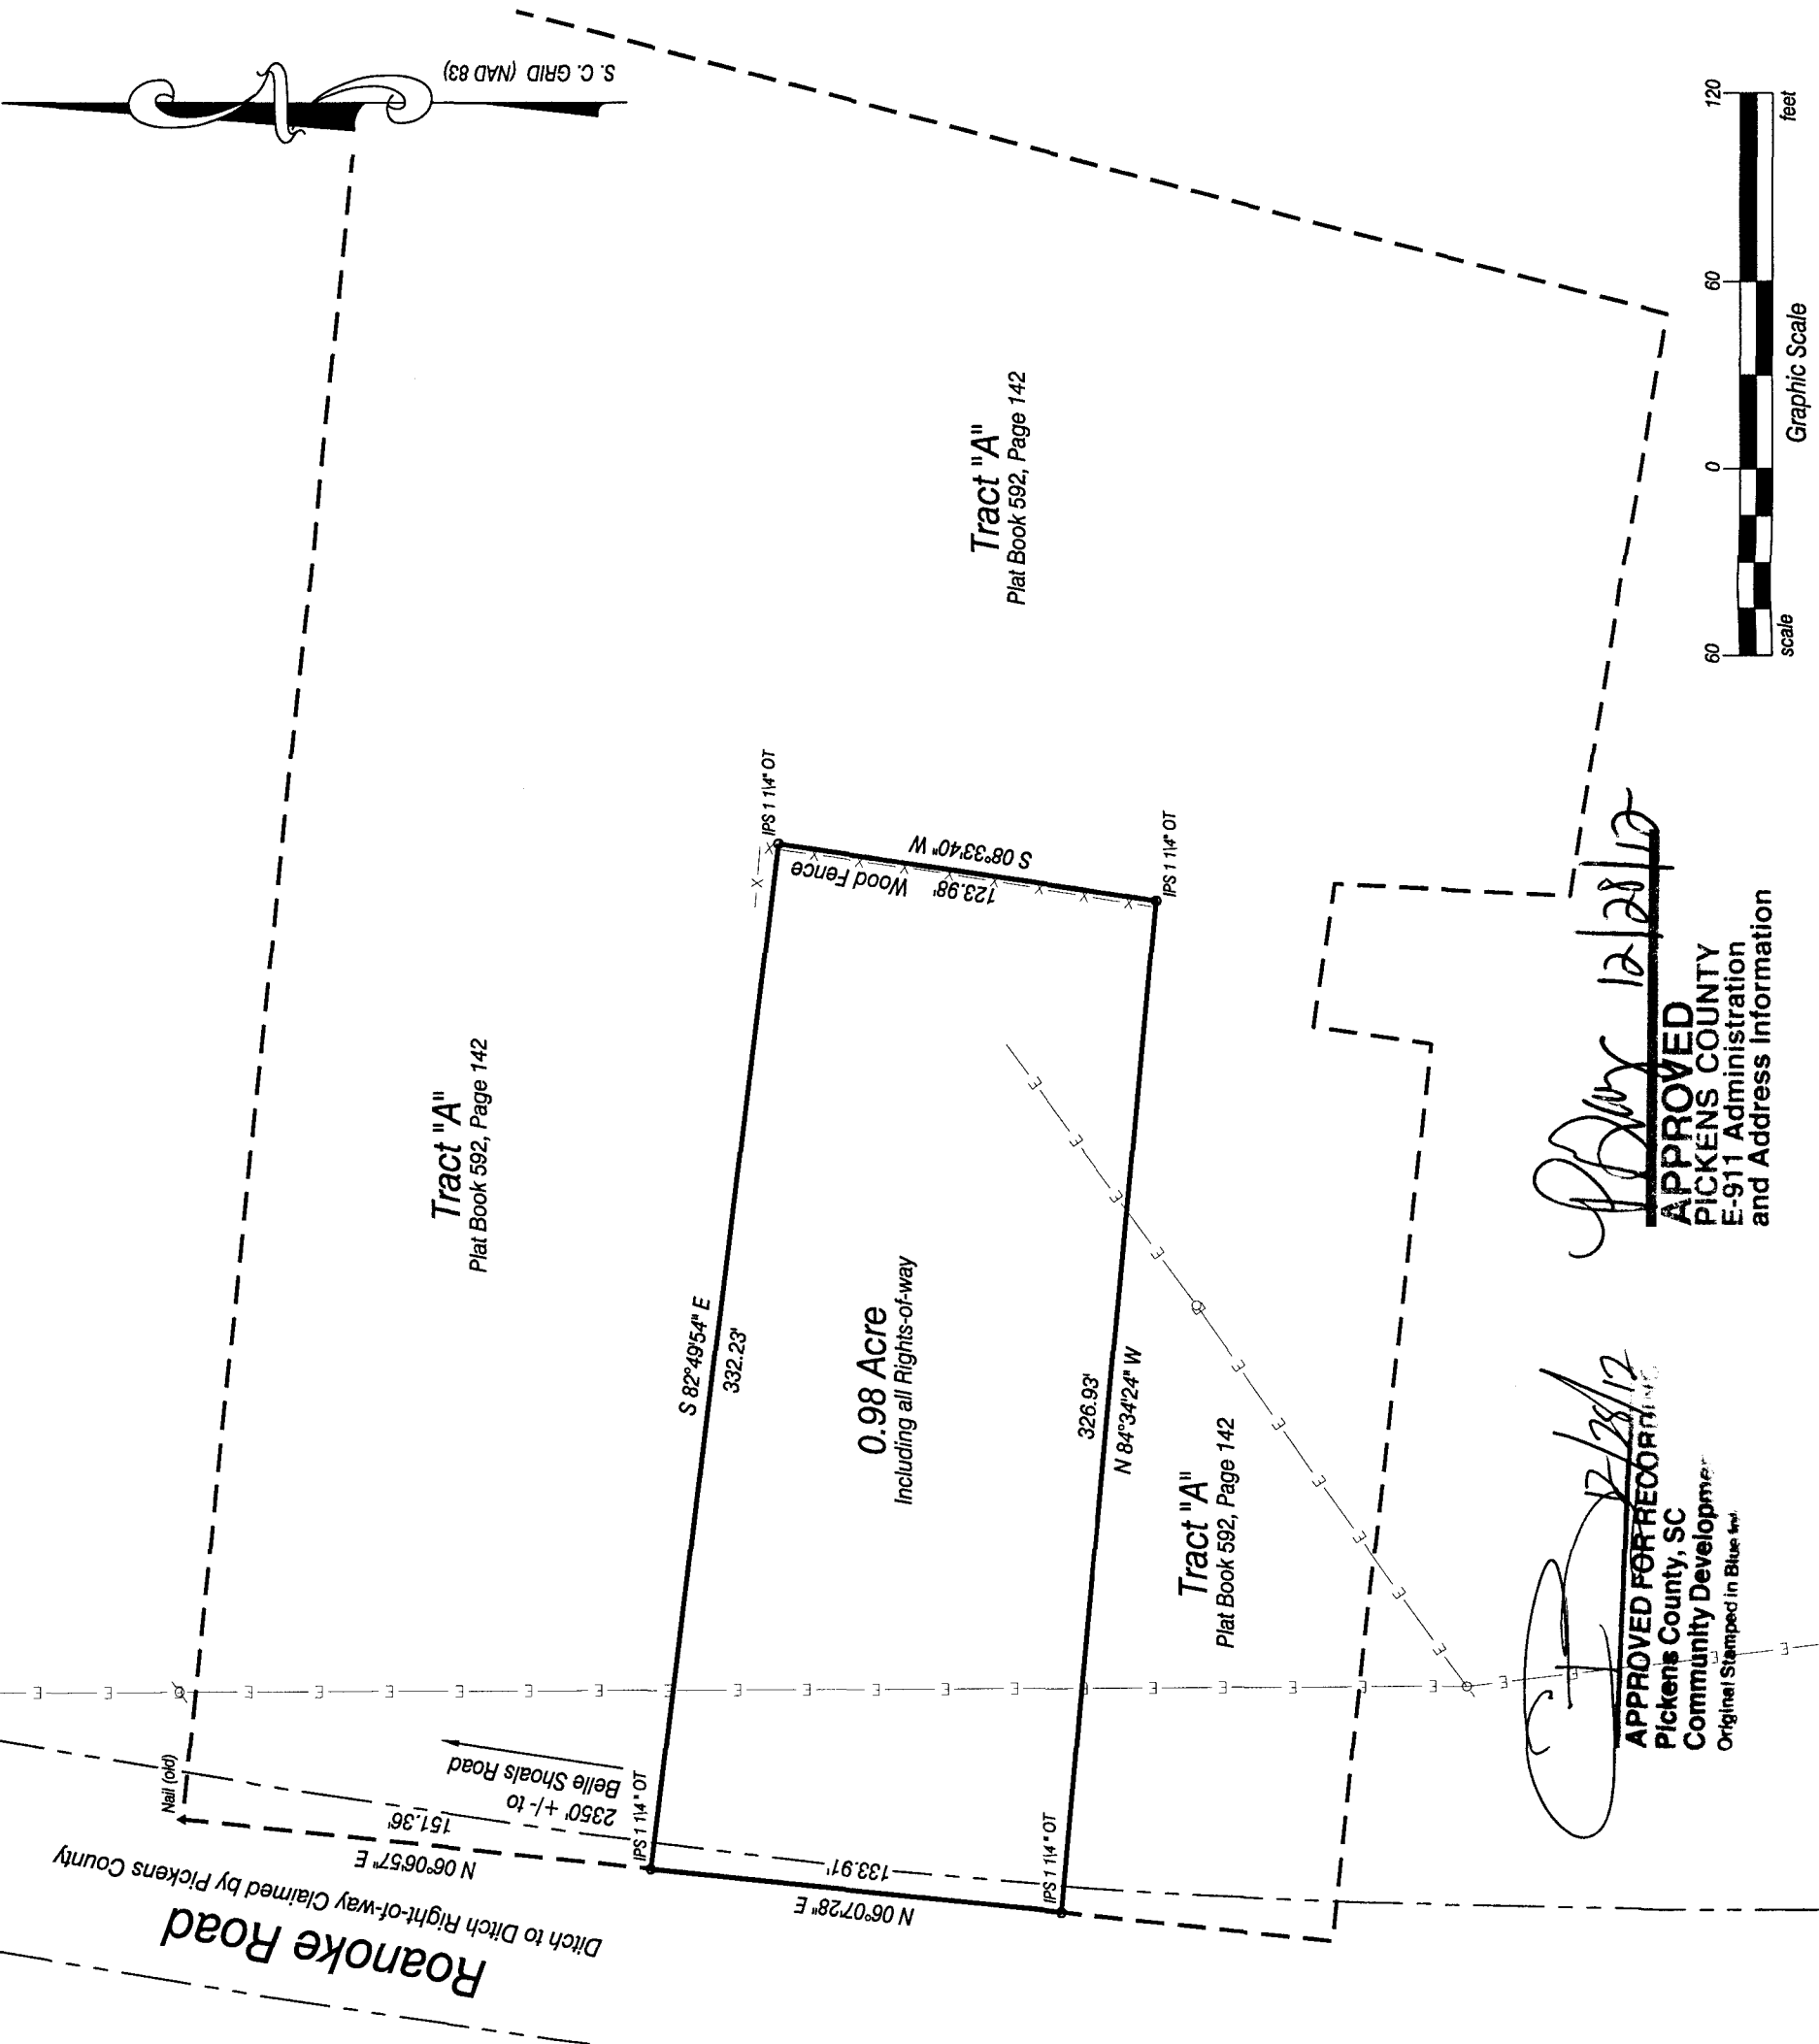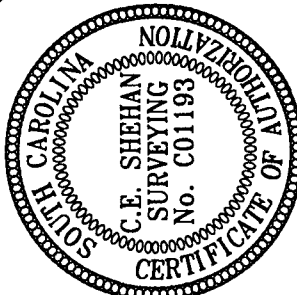


APPROVED FOR RECORD
Pickens County, SC
Community Development
Original Stamped in Blue Ink

APPROVED
PICKENS COUNTY
E-911 Administration
and Address Information

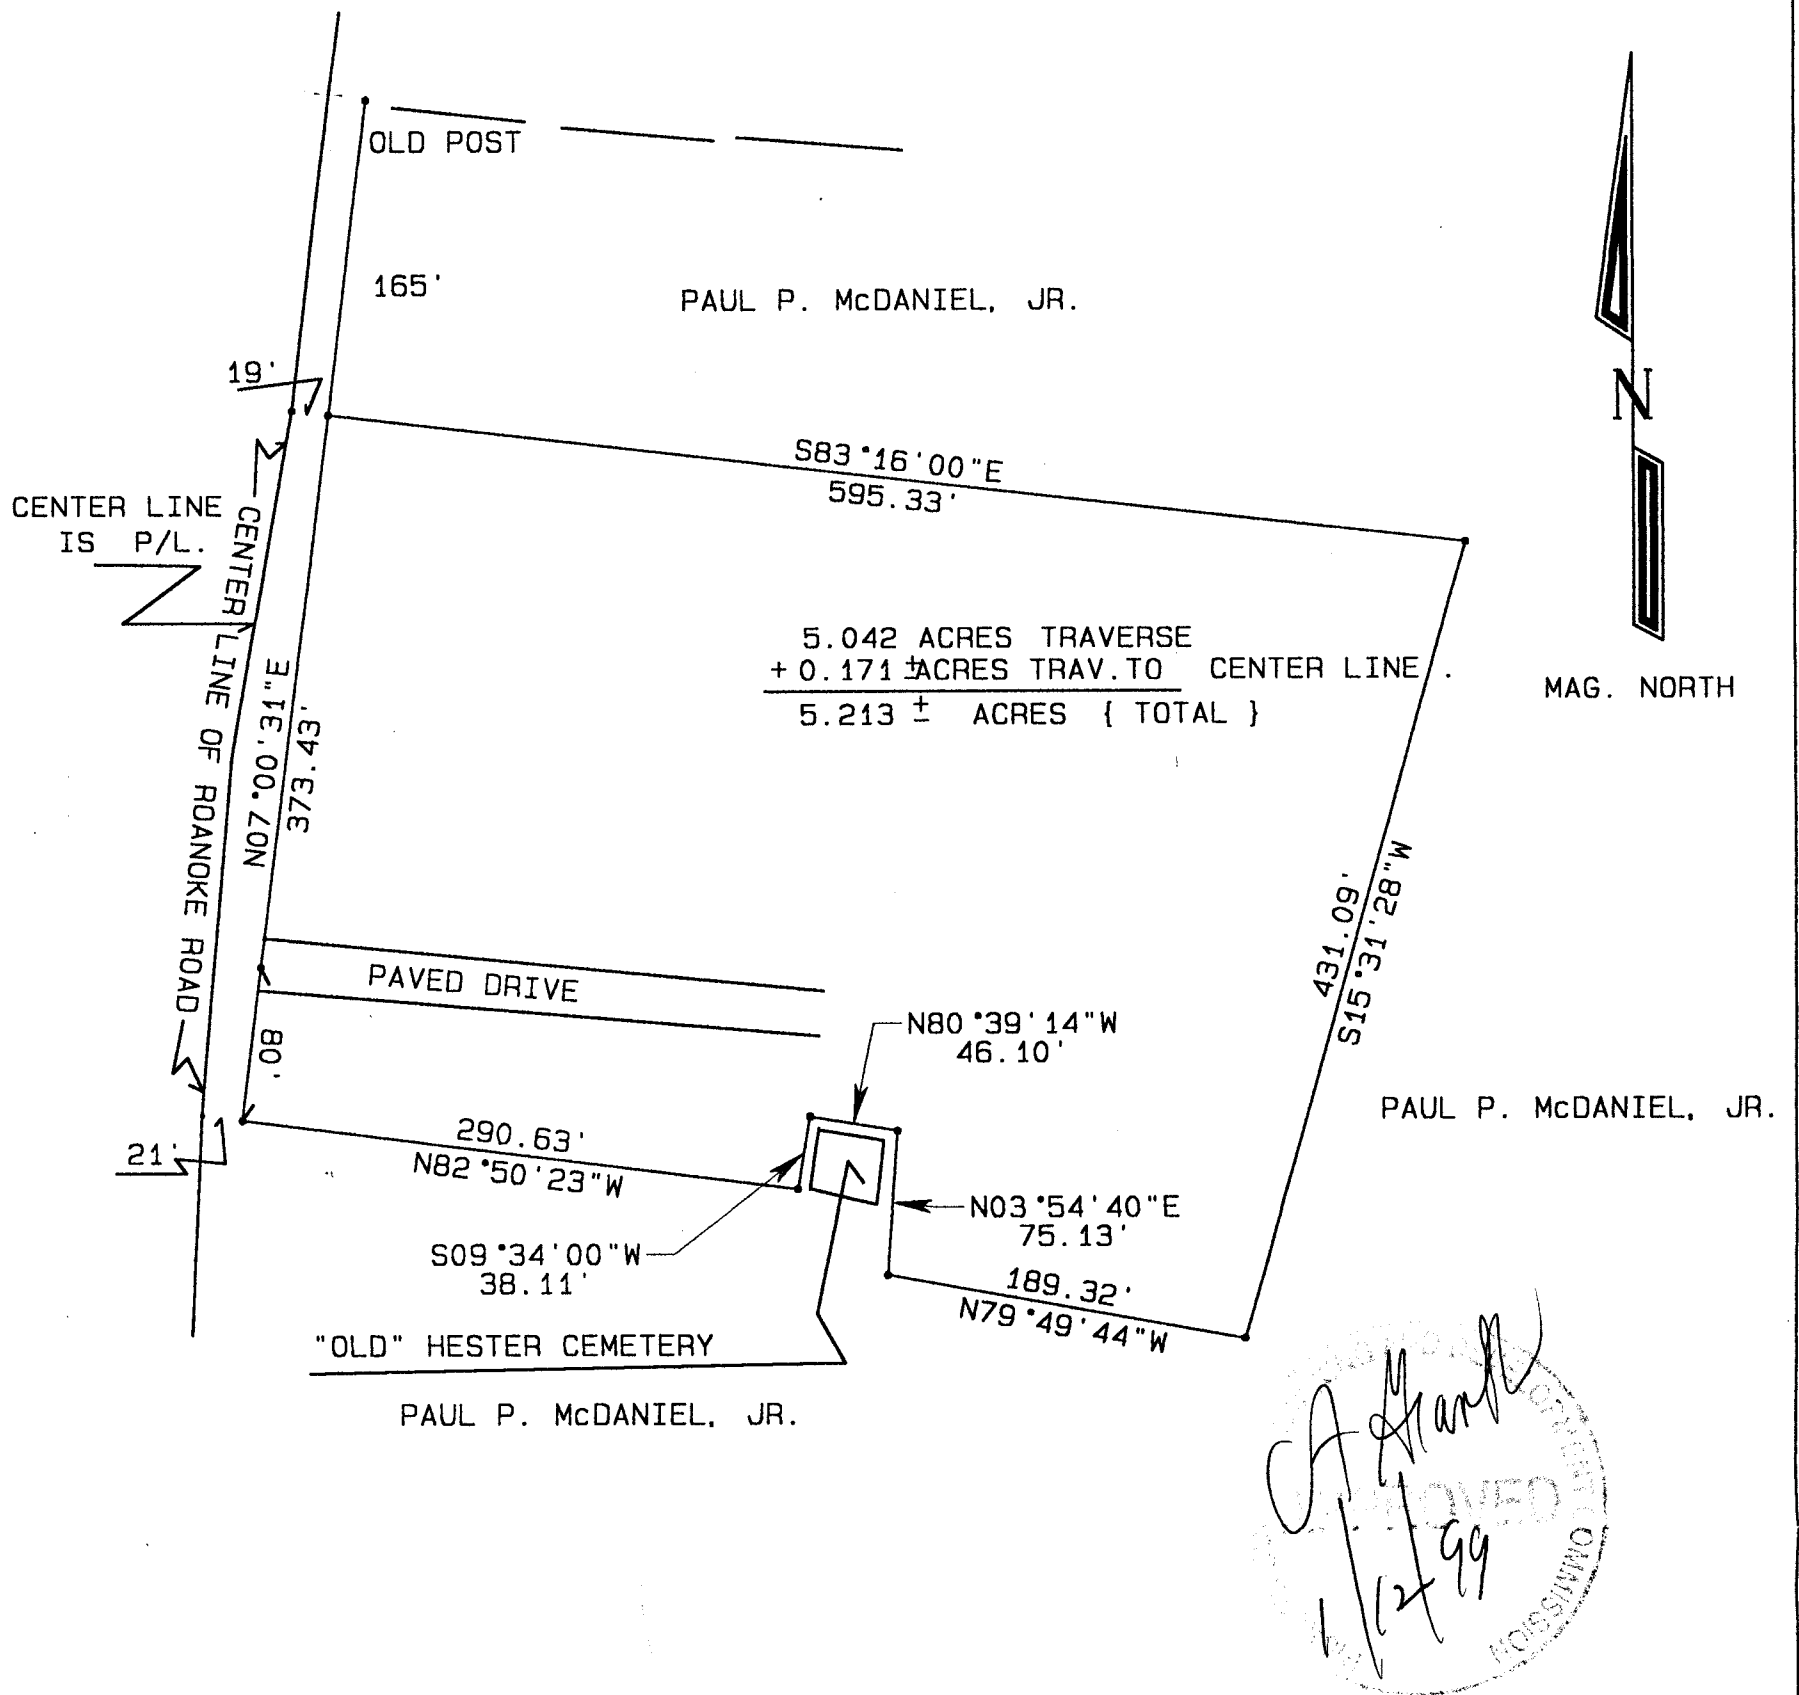


B. L. HENRY ARCHITECT ATTORNEY AT LAW

" I HEREBY CERTIFY THAT TO THE BEST OF MY KNOWLEDGE AND INFORMATION AND BELIEF, THE SURVEY SHOWN HEREIN WAS MADE IN ACCORDANCE WITH THE REQUIREMENTS OF THE MINIMUM STANDARDS MANUAL FOR THE PRACTICE OF LAND SURVEYING IN SOUTH CAROLINA, AND MEETS OR EXCEEDS THE REQUIREMENTS FOR A CLASS B SURVEY AS SPECIFIED THEREIN: ALSO: THE ABOVE TRACT OF LAND IS SUBJECT TO ANY AND ALL EASEMENTS, RESTRICTIONS AND RIGHTS-OF-WAY OF RECORD. "

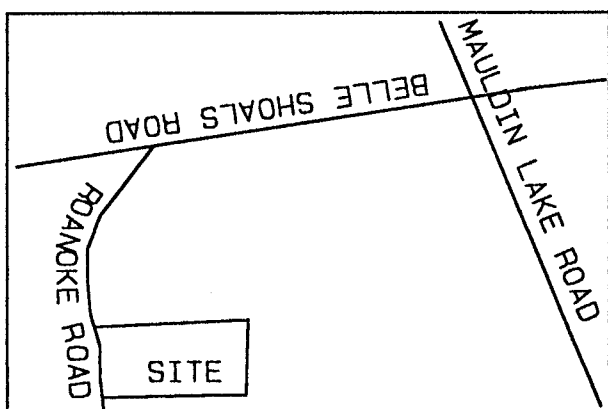

LOCATION MAP N.T.S.

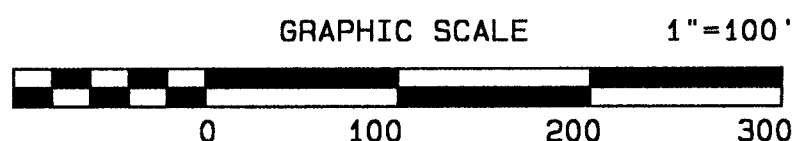

SURVEY FOR PAUL P. AND ELLEN W. McDANIEL, JR.		
SCALE: 1" = 100'	APPROVED BY: <i>T. Craig Keith</i>	DRAWN BY JK
DATE: 9/16/1998	T. CRAIG KEITH	REVISED
ROANOKE ROAD, PICKENS COUNTY, S.C.		
T. CRAIG KEITH REG. NO. 1712 L.S. PH. 878-9365		DRAWING NUMBER 1