


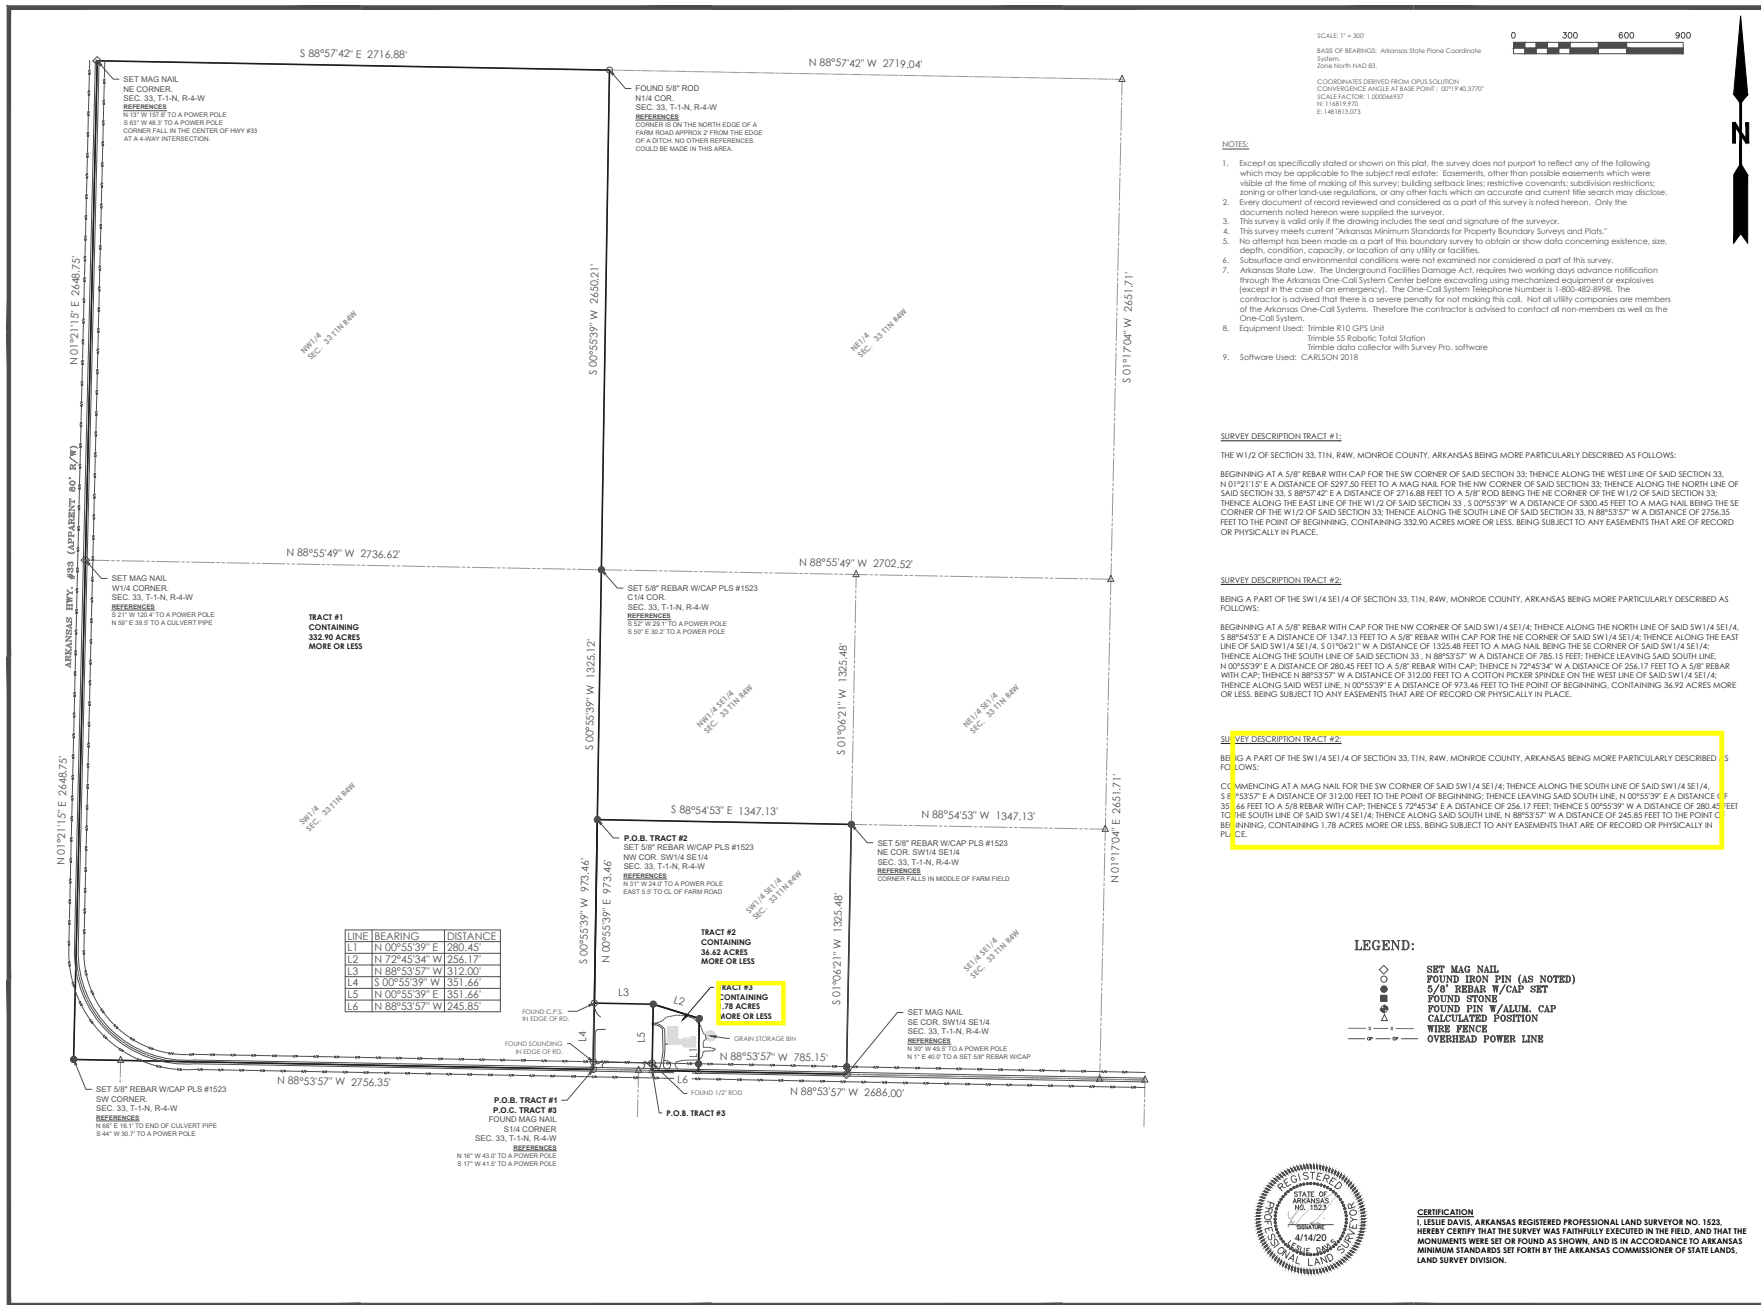

RECORD INFORMATION

REFERENCES:

- 1) SURVEY BY PLS 993, DATED 10-30-18
- 2) DEEDS OF RECORD
- 3) GLO NOTES AND PLATS

STATE CODE: 900-01N-04W-0-33-234-48-1923

BOUNDARY SURVEY

PART OF SECTIONS 33, T-1-N, RANGE 4 WEST
MONROE COUNTY, ARKANSAS
PREPARED FOR:
BIG R LANDS, LLC

MONROE COUNTY

ARKANSAS

Valley Surveying, LLC

CERTIFICATE OF AUTHORIZATION

19th April 83
Adams, Arkansas 72001

501.352.8484
valleysurveying@yahoo.com

REGISTERED PROFESSIONAL LAND SURVEYOR
STATE OF ARKANSAS
NO. 15233
4/14/20

CERTIFICATION

I, LESLIE DAVIS, ARKANSAS REGISTERED PROFESSIONAL LAND SURVEYOR NO. 15233, HEREBY CERTIFY THAT THE SURVEY WAS FAIRFULLY EXECUTED IN THE FIELD, AND THAT THE MONUMENTS WERE SET OR FOUND AS SHOWN, AND IS IN ACCORDANCE TO ARKANSAS MINIMUM STANDARDS SET FORTH BY THE ARKANSAS COMMISSIONER OF STATE LANDS, LAND SURVEY DIVISION.

1 of 1