


ACRAGE SUMMARY FOR PARTION


246.559 ac. SURVEYED
1.25 ac. (1842/434)
22.64 ac.
21.07 ac
291.519 ac. total

291.519/5=58.303 ac.

LINE TABLE		
LINE	BEARING	DISTANCE
(L1)	N 29°03'00" E	100.00'
L1	N 29°57'17" E	100.07'
(L2)	N 60°57'00" W	100.00'
L2	N 60°02'43" W	100.00'
(L3)	S 29°03'00" W	100.00'
L3	S 29°57'17" W	98.45'
L5	N 13°45'24" W	91.71'
L6	S 76°14'36" W	30.00'
L7	S 13°45'24" E	90.02'
L8	N 23°11'39" W	187.60'
L9	N 24°12'39" W	145.60'
L10	N 26°38'39" W	230.01'
L11	N 26°19'53" W	79.11'
L12	N 21°30'55" W	122.42'
L13	N 19°25'19" W	296.41'
L14	N 59°36'03" W	60.86'

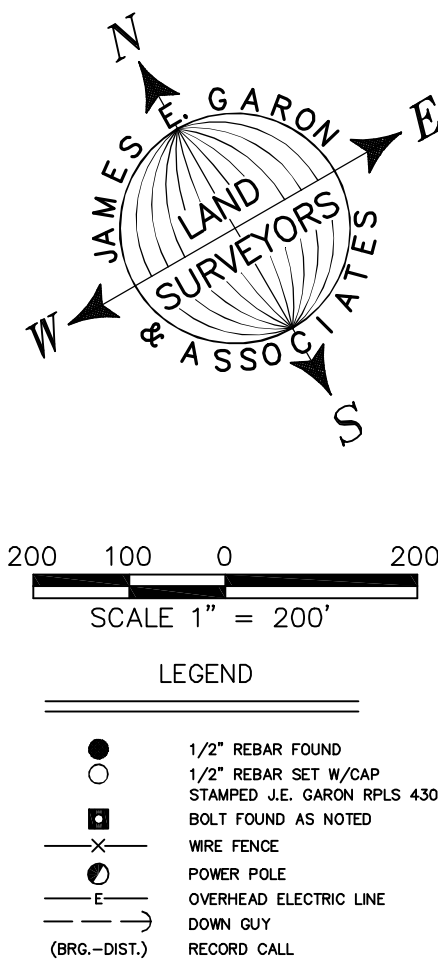

PARTITION MAP OF
LOT 8 RED ROCK PINES,
14.924 ACRES &
174.981 ACRES
OF LAND
OUT OF THE
NICHOLAS W. EASTLAND
SURVEY
ABSTRACT NO. 156
BASTROP COUNTY, TEXAS
(SEE ATTACHED LEGAL DESCRIPTION)

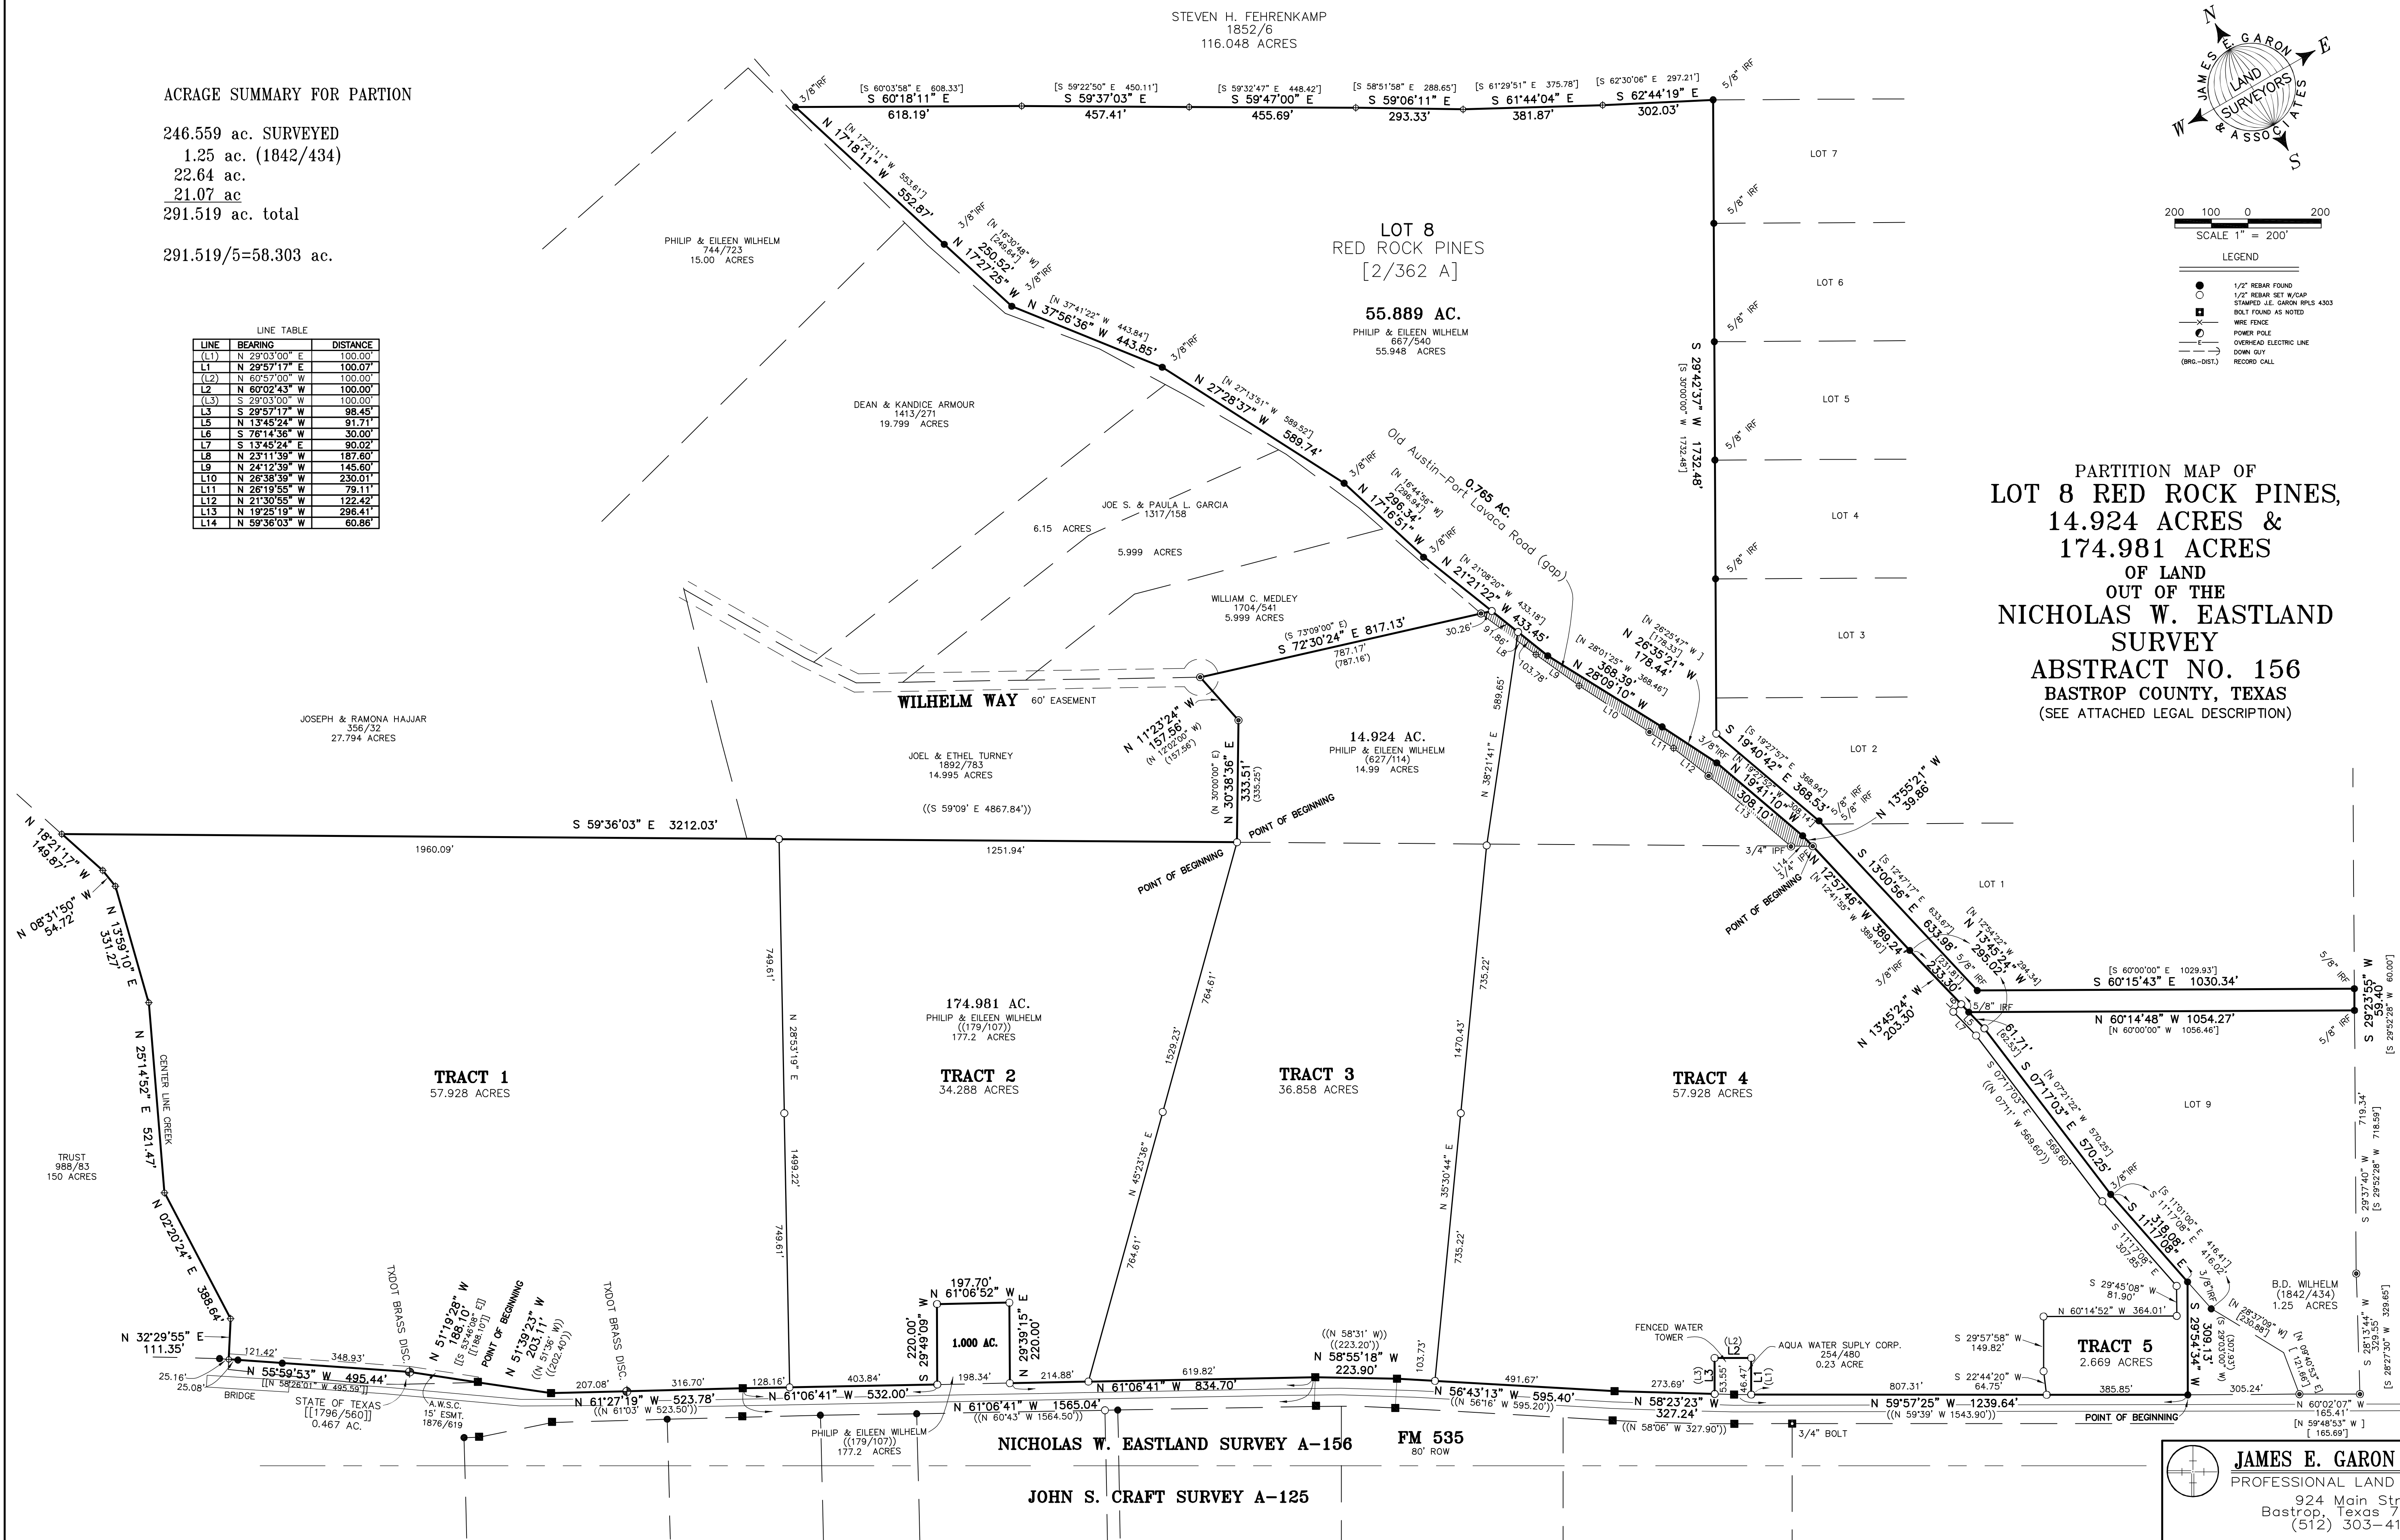

JAMES E. GARON & ASSOC.
PROFESSIONAL LAND SURVEYORS
924 Main Street
Bastrop, Texas 78602
(512) 303-4185

FILE : Server\Co\Bastrop\Surveys\N W Eastland\B47809.dwg
F.B. NO. : B-392/10, B-386/1 & B-362/55

© 2009 All Rights Reserved by James E. Garon & Associates
Use of this survey for any purposes other than this transaction is prohibited