

ROBERT A. JONES	#PE31119 FL	DATE
-----------------	-------------	------

CONTRACTOR IS RESPONSIBLE FOR FIELD
VERIFYING ALL DIMENSIONS

[illegible]

R.W. "BUD" COE


ARCH. DESIGN & HISTORIC RESTORATION
POST OFFICE BOX 73

FERNANDINA BEACH, FLORIDA 32034
(904) 261-6186

A CUSTOM TIMBER RESIDENCE FOR
HILLIARD LUMBER CO.
HILLIARD, FLORIDA


DRAWN
B.C.
CHECKED
M.A.
DATE
5/7/99
SCALE
NOTED
JOB NO.
9919
SHEET

1

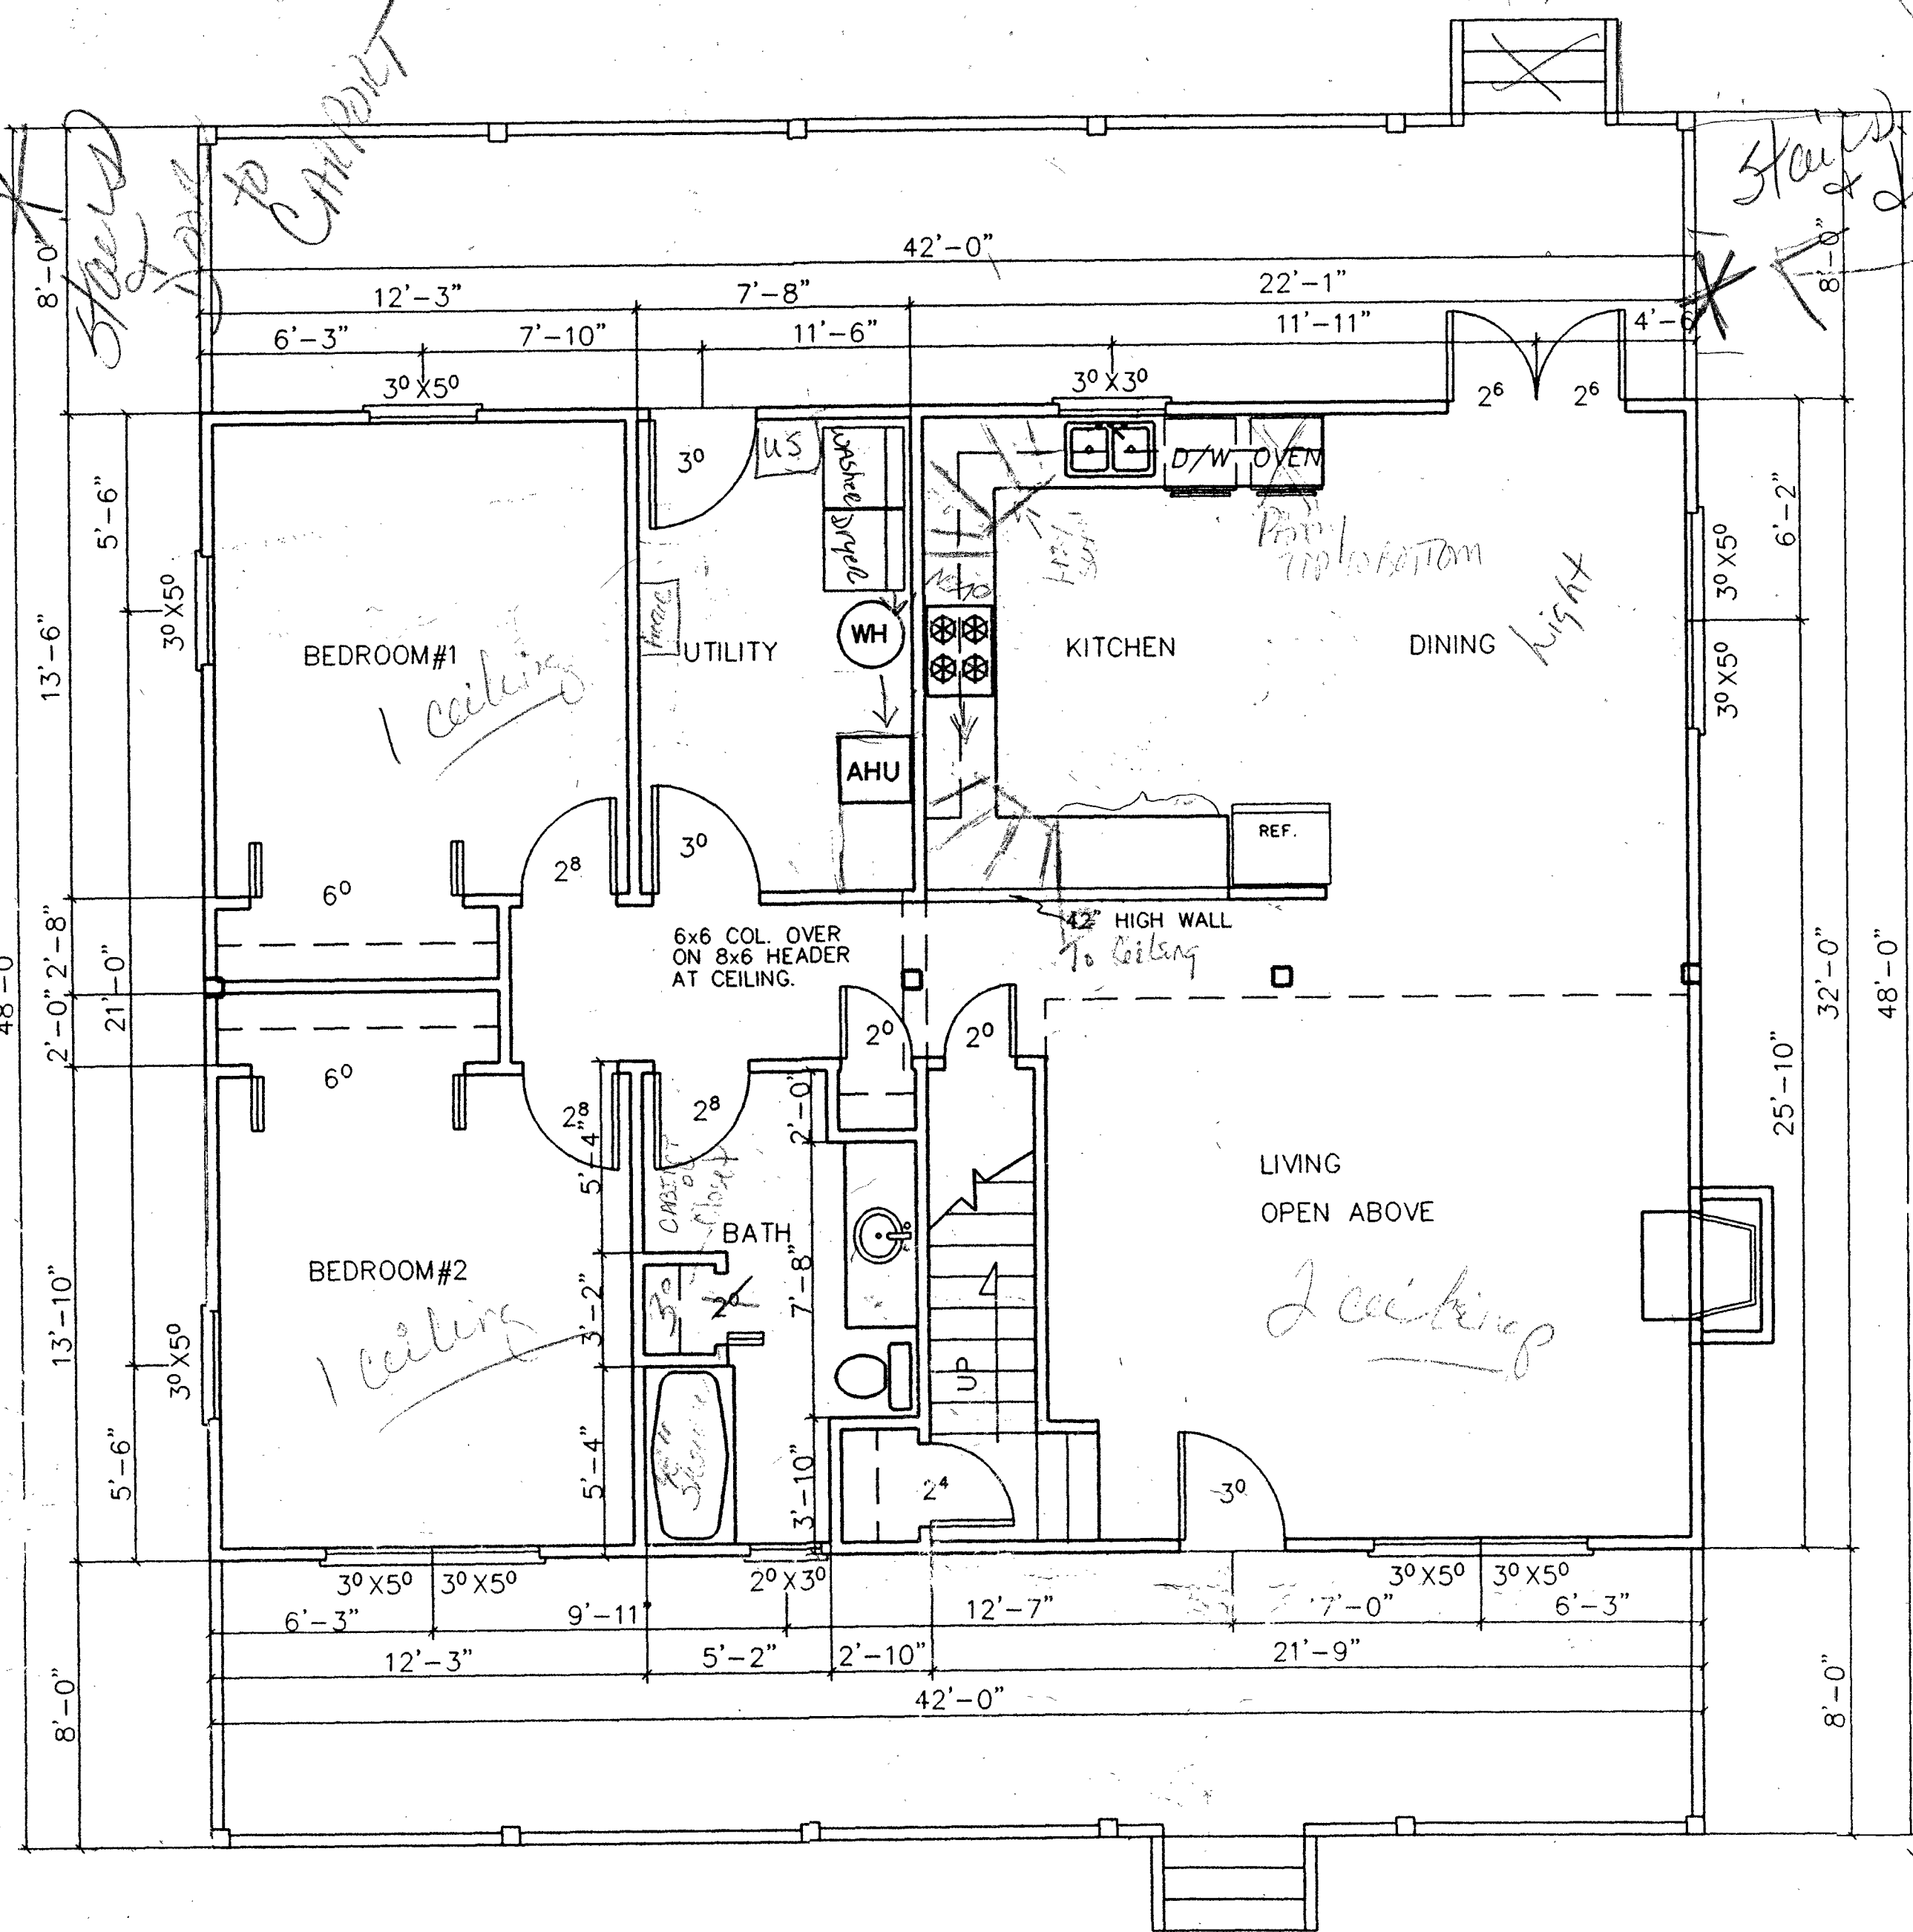

FIRST FLOOR PLAN
SCALE: 1/4" = 1'-0"

SQUARE FOOTAGE	
TOTAL CONDITIONED AREA	2343
FIRST FLOOR	1344
SECOND FLOOR	999
PORCHES	672

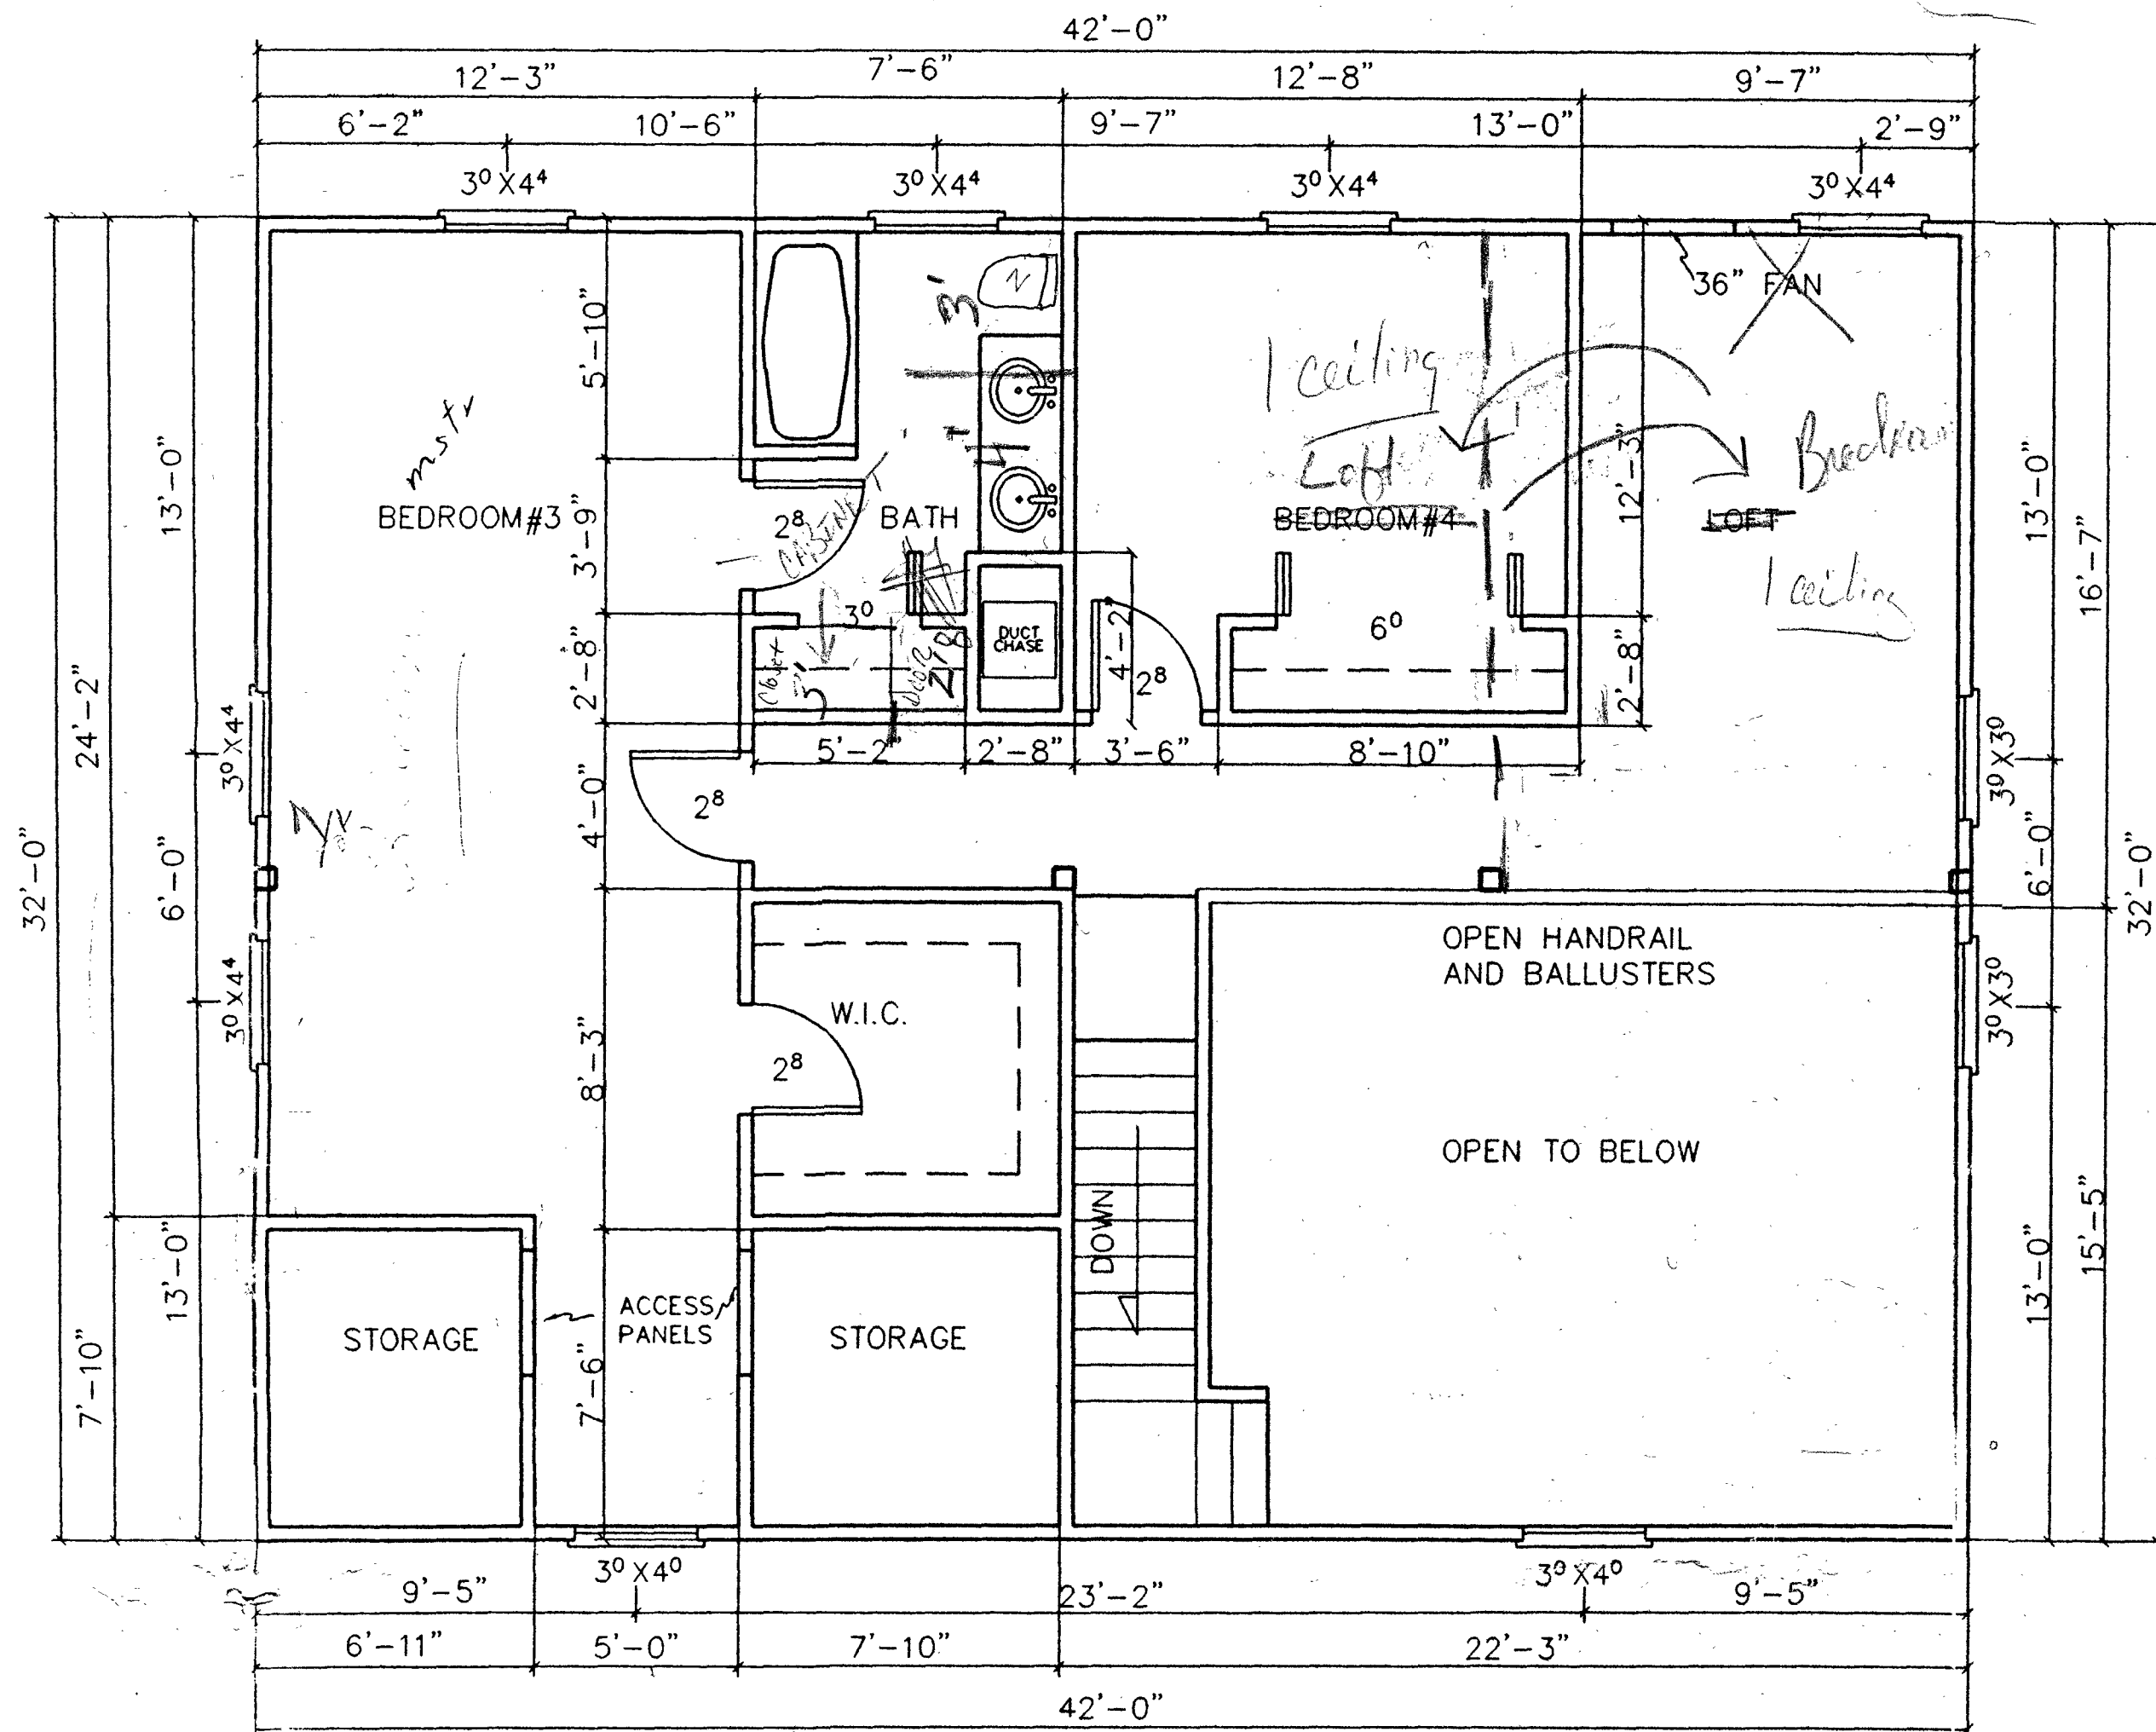



SECOND FLOOR PLAN
SCALE: 1/4" = 1'-0"

A CUSTOM TIMBER RESIDENCE FOR
HILLIARD LUMBER CO.
HILLIARD, FLORIDA

R.W. • BUD • COE
ARCH. DESIGN & HISTORIC RESTORATION
POST OFFICE BOX 73
FERNANDINA BEACH, FLORIDA 32034
(904) 261-6186


DRAWN
B.C.
CHECKED
M.A.
DATE
5/7/99
SCALE
NOTED
JOB NO.
9919
SHEET
2
OF 5 SHEETS

FOR CONSTRUCTION B.C.
FOR APPROVAL B.C.
THESE DRAWINGS ARE NOT TO BE REPRODUCED OR COPIED IN ANY FORM OR MANNER WITHOUT THE WRITTEN PERMISSION OF THE ARCHITECT.
DATE
DESIGNED FOR
BY

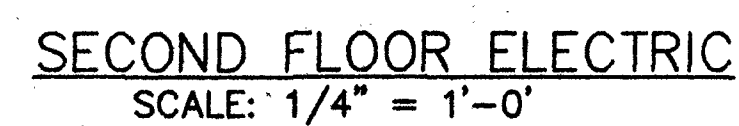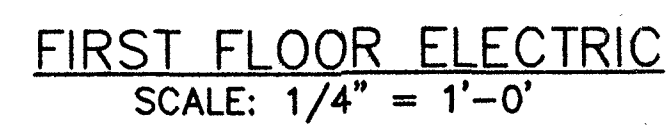

1. CONSULT LOCAL UTILITY & LOCAL CODES FOR PROPER GROUNDING REQUIREMENTS
2. RECEPTALS SHALL BE SPACED ACCORDINGLY SO THAT NO POINT ALONG THE FLOOR LINE IS MORE THAN 6 FEET FROM AN OUTLET
3. ALL RECEPTALS IN BATHROOMS, GARAGES OR OUTDOORS SHALL BE PROTECTED BY A GROUND FAULT INTERRUPTION SYSTEM (GFI) AND AS NOTED ON THE DRAWINGS.
4. OUTLET BOXES IN WALL BETWEEN THE LIVING AREA AND THE GARAGE SHALL BE METAL OR U.L. APPROVED PLASTIC.
5. SMOKE DETECTORS SHALL BE PLACED NO MORE THAN 10 FEET FROM CLG. AND 3 FEET FROM DUCT OPENINGS. DETECTORS SHALL BE PERMANENTLY WIRED AND INTERCONNECTED. PROTECT ALL SLEEPING AREAS PER CODE.
6. SWITCH PLATES TO BE PLACED AT 42" ABOVE FINISH FLOOR TO CENTER OF SWITCH TYPICAL.
7. AT LEAST TWO 20 AMP SMALL APPLIANCE CIRCUITS SHALL BE PROVIDED TO SERVE THE KITCHEN, NOOK & DINING AREAS. THESE CIRCUITS ARE TO HAVE NO OTHER OUTLETS. CONFORM TO NEC ART. 220-3 (C)
8. ALL LIGHTING FIXTURES LOCATED IN CLOSETS OR STORAGE AREAS SHALL BE LOCATED A MINIMUM OF 18" FROM ALL SHELVEING.
9. PROVIDE 200 AMP ELECTRICAL SERVICE PANEL WITH METER EQUIPMENT.
10. PROVIDE DISCONNECT SWITCH FOR AIR HANDLER IN SPACE REQUIRED.

	SINGLE POLE SWITCH	48" A.F.F.
	THREE WAY SWITCH	48" A.F.F.
	DUPLEX OUTLET	12" A.F.F.
	DUPLEX OUTLET	48" A.F.F.
	SWITCHED DUPLEX OUTLET	
	220 V OUTLET	
	WEATHERPROOF DUPLEX OUTLET	
	CEILING FIXTURE	
	WALL MOUNTED FIXTURE	
	JUNCTION BOX	
	RECESSED CEILING FIXTURE	
	FLOOD LIGHTS	
	FLouRESCENT STRIP FIXTURE	
	TRACK LIGHTING	
	DOOR CHIMES	
	DOOR BELL PUSH BUTTON	
	CABLE TV OUTLET	
	FUSED DISCONNECT	
	TELEPHONE JACK	
	EXHAUST FAN	
	SMOKE DETECTOR	
	CEILING FAN	
	STEREO SPEAKER	

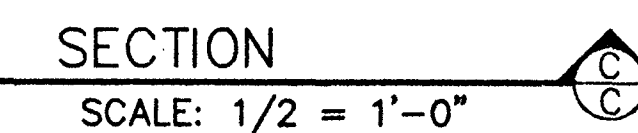[illegible]

R.W. • BUD • COE
ARCH. DESIGN & HISTORIC RESTORATION
POST OFFICE BOX 73
FERNANDINA BEACH, FLORIDA 32034
(904) 261-6186

A CUSTOM TIMBER RESIDENCE FOR
HILLIARD LUMBER CO.
HILLIARD, FLORIDA

DRYIN
B.C.
CHECKED
M.A.
DATE
5/7/99
SCALE
NOTED
JOB NO.
9919
SHEET
4
OF
5
SHEETS

