


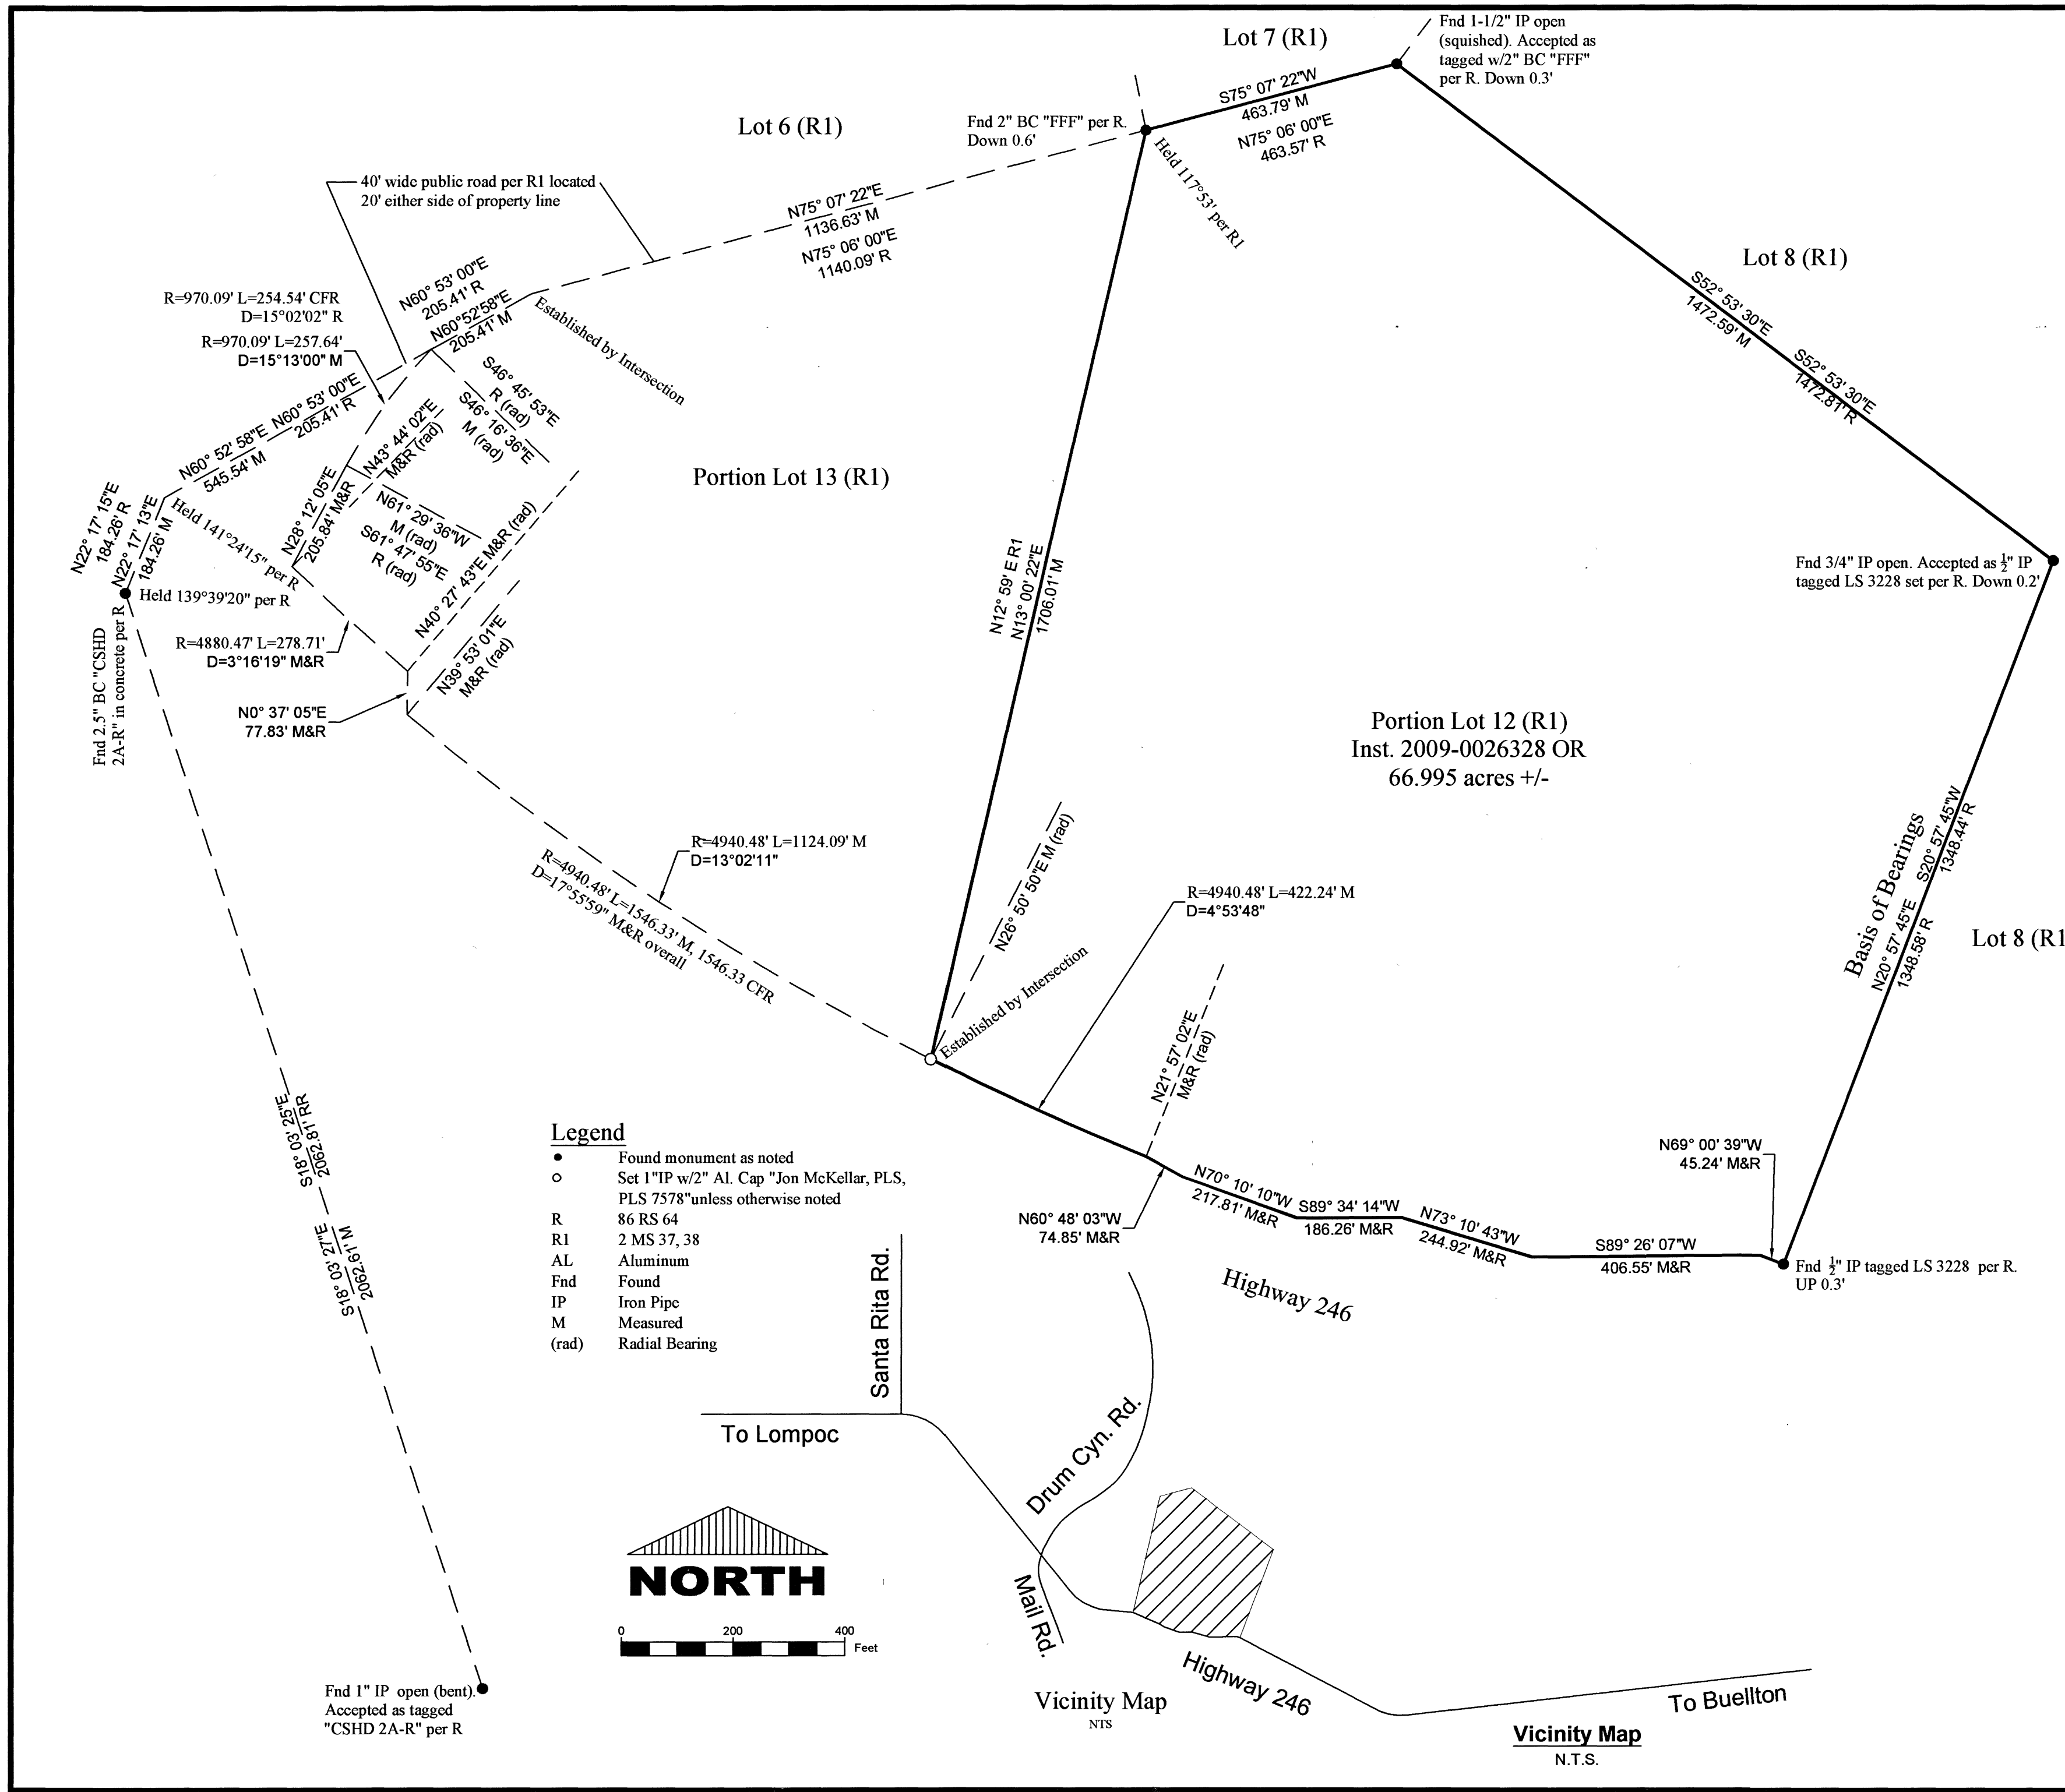

Record of Survey
of a portion of Lot 12 of the Santa Rosa Rancho, in the County of Santa Barbara, State of California, as shown on the Subdivision Map thereof filed July 9, 1913, in Book 2, Pages 37 and 38 of Maps and Surveys, in the office of the County Recorder of said County and State

Purpose of Survey
To monument the southwesterly corner of the parcel described in Inst. 2009-0026328 Official Records

Recorder's Statement
Filed this 15th day of June, 2016 at 8:57 a.m. in Book 210 of Records of Surveys at Page 95, at the request of Jon McKellar.

Fee: \$ 35
Joseph E. Holland
By: Jon McKellar
County Clerk-Recorder-Assessor
Deputy

County Surveyor's Statement
This map has been examined in accordance with Section 8766 of the Professional Land Surveyors' Act this 14th day of June, 2016.
Aleksandar Jevremovic
Aleksandar Jevremovic, PLS 8378
County Surveyor

Surveyor's Statement
This map correctly represents a survey made by me or under my direction in conformance with the requirements of the Professional Land Surveyors' Act at the request of John Pankauski in July, 2015.
Jon McKellar
Jon McKellar
PLS 7578

Jon McKellar
PLS
A Professional Land Surveying & Consulting Company
2605 South Miller Street, Suite 107
Santa Maria, CA 93455
805-680-1895 bus.
805-928-9713 fax
jon@jonmckellar.com
http://www.jonmckellar.com