

J.N. ACOSTA SURVEY A-1

WILLIFORD LAND SURVEYING

FIRM REGISTRATION NO. 10082500
P.O. BOX 1266 MEXIA, TEXAS 76667
TELEPHONE: (254)-562-2837 FAX: (254)-562-2867


SHOWING

PART OF THE MARIANO RIVA PALACIOS SURVEY
A - 21, LIMESTONE COUNTY, TEXAS


DRAWN BY:	C. WILLIFORD	CHECKED BY:	*****
DATE:	MARCH 28, 2019	FIELD BOOK:	*****
SCALE:	1" = 200 FT.	JOB NO.:	19-046

A WRITTEN LEGAL DESCRIPTION ACCOMPANIES THIS PLAT.
BEARINGS ORIENTED TO G.P.S. OBSERVATION.
THIS SURVEY WAS COMPLETED WITHOUT THE BENEFIT
OF A TITLE COMMITMENT. NO ABSTRACTING FOR
RESTRICTIONS, EASEMENTS AND/OR RIGHTS-OF-WAY
WAS PERFORMED.

MARIANO RIVA PALACIOS
SURVEY A-21

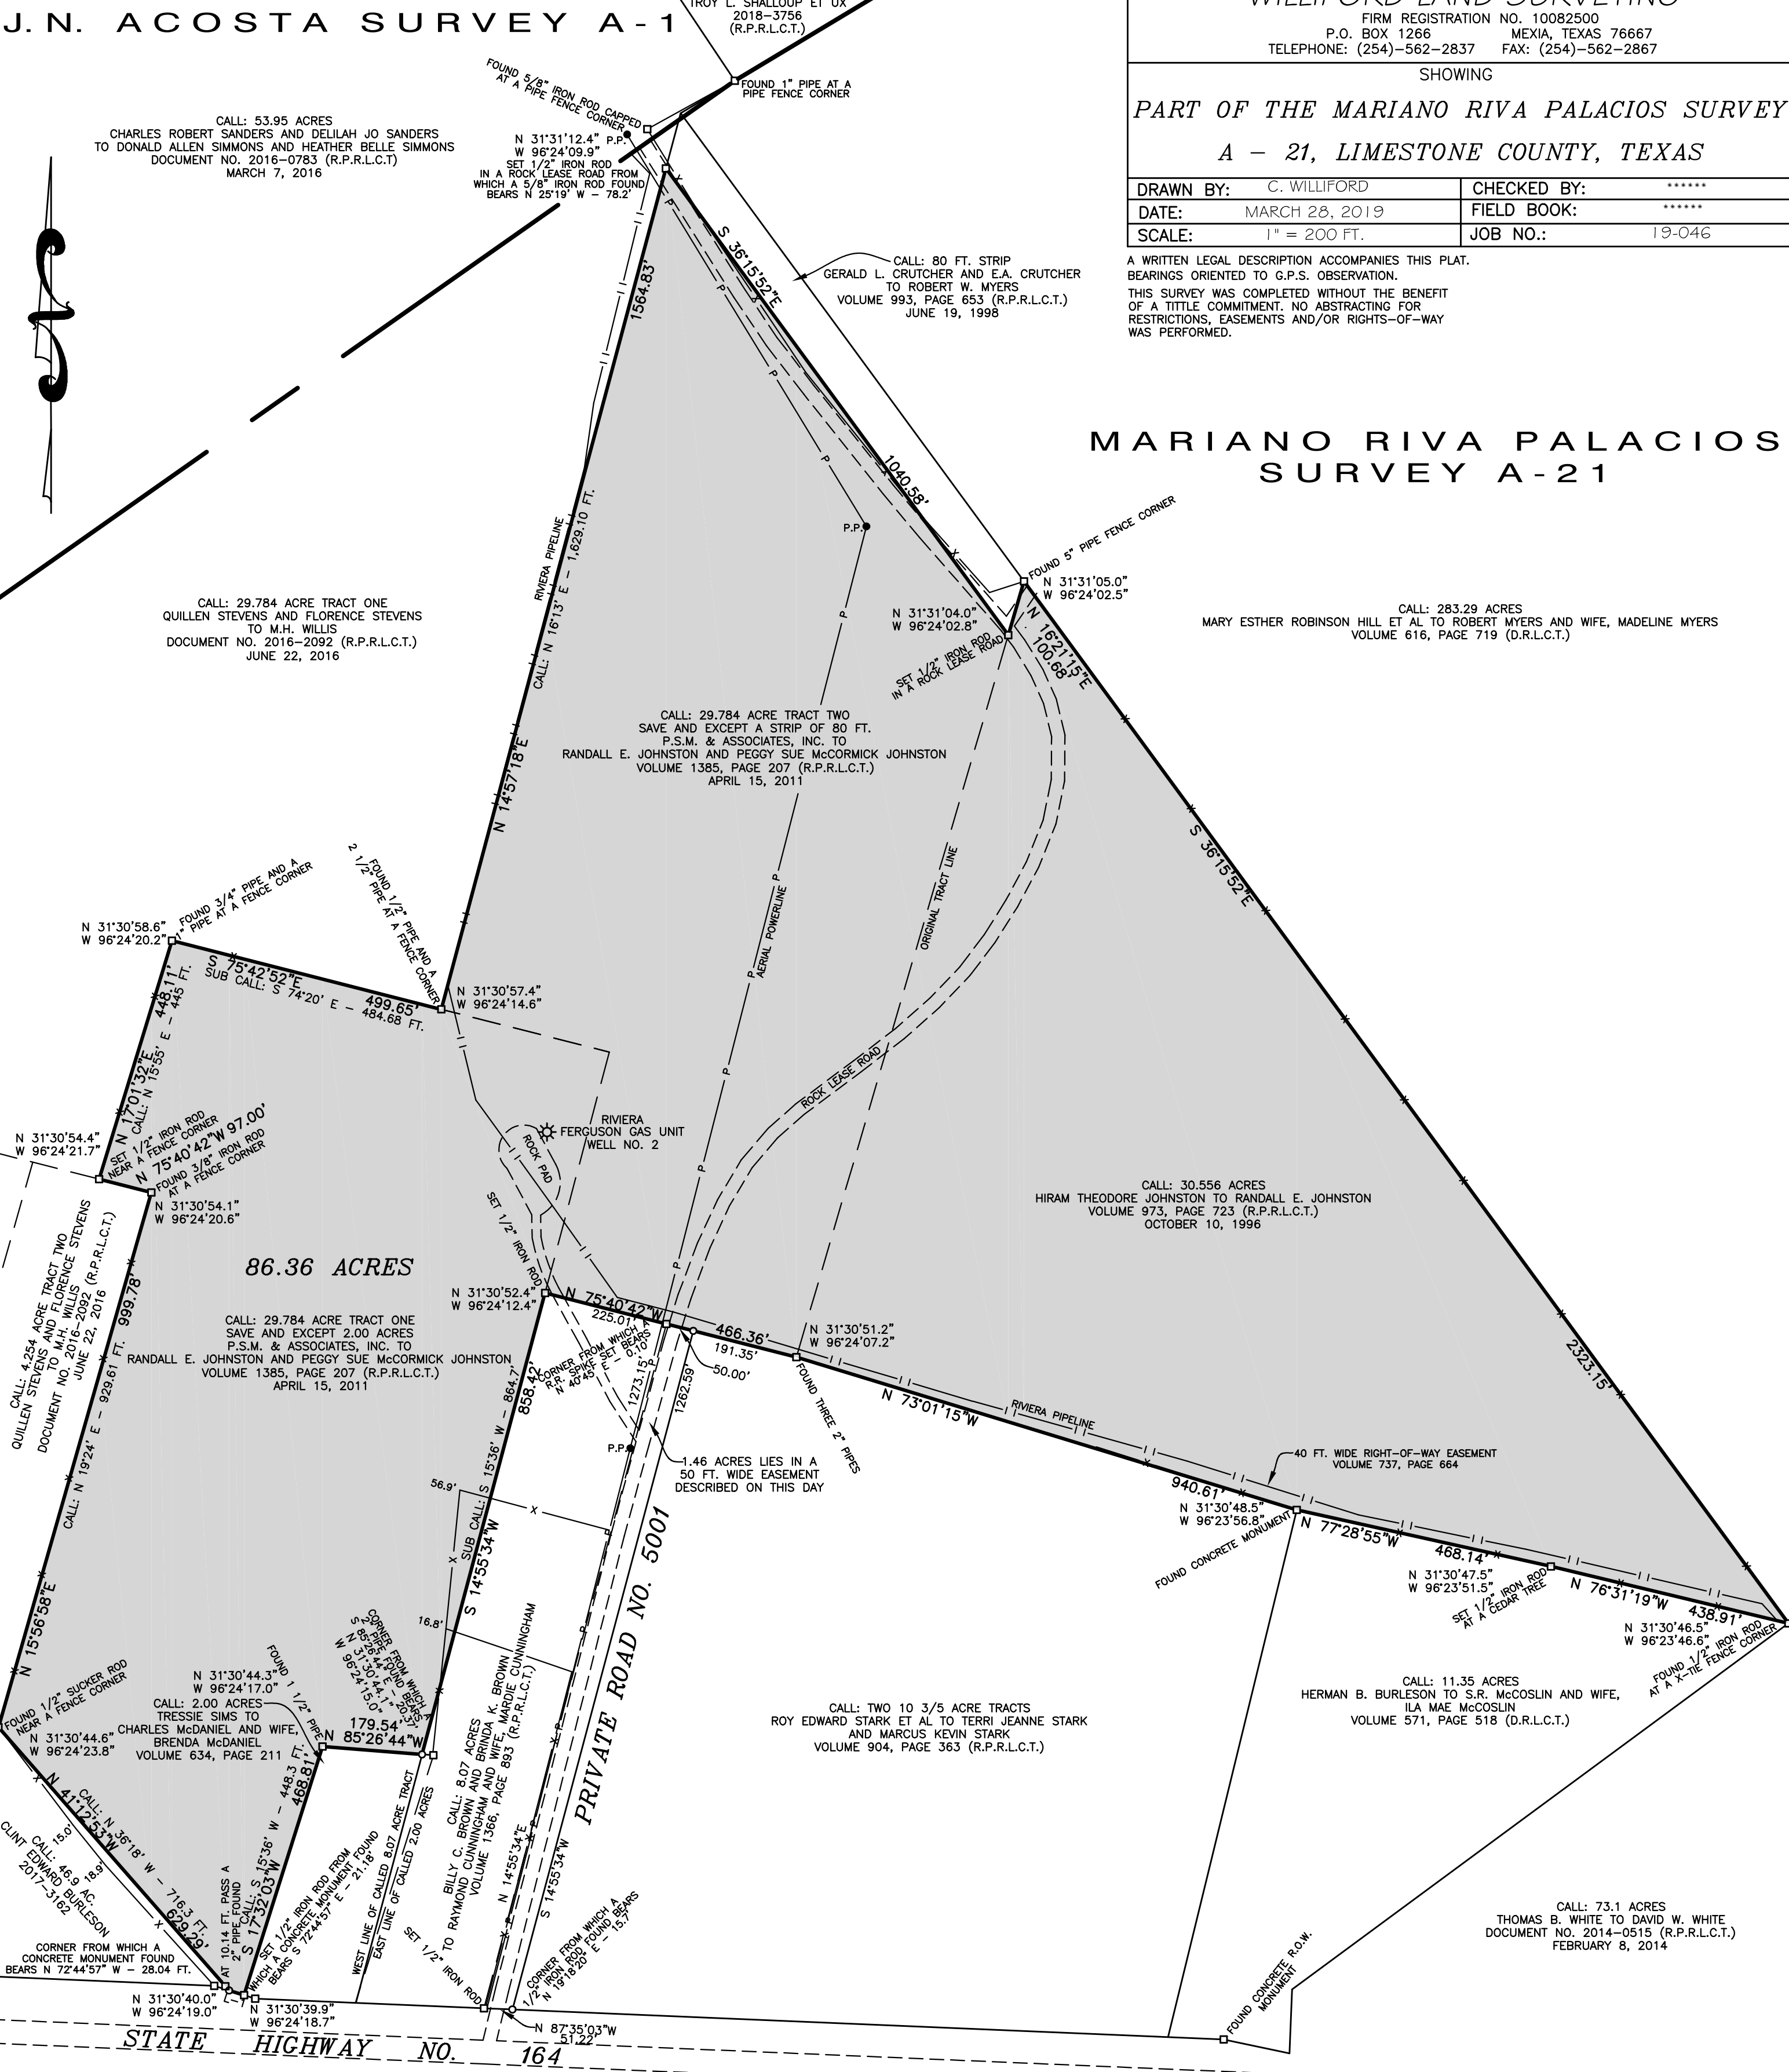

I, James C. Williford, Registered Professional Land Surveyor No. 5973, do hereby
certify that the plat shown hereon was prepared from an actual survey made
on the ground under my direction and supervision.

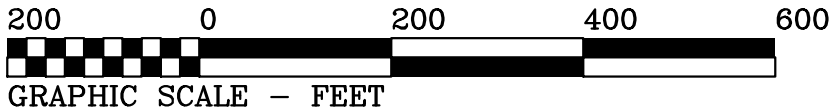

Course	Bearing	Distance
L-1	N 72°44'57" W	28.01'