

eFiled & eRecorded
DATE: 9/21/2020
TIME: 10:14 AM
PLAT BOOK: 00066
PAGE: 00052
RECORDING FEES: \$10.00
PARTICIPANT ID: 79516124,2919157
CLERK: Amy Johnson
Gilmer County, GA
NOTE: LD


THE CLOSURE OF THIS SURVEY HAS A CLOSURE PROVISION OF ONE FOOT IN 28,350 FEET.
ANGULAR AND LINEAR MEASUREMENTS OBTAINED BY USE OF TOPCON DTS-225, ES-05 & GN-02 TOTAL STATION AND A SOKKIA & HOKUTU TOTAL STATION.
DATE: 08/10/2020
OWNER INFORMATION AT THE OF SURVEY:
OWNER: ROLLING BROOK FARMS, LLC
SOURCE OF TITLE: 08/10/2018 IN 148
TAX PARCEL: PORTION OF 2003-026
GPS STATEMENT:
EXTENDED BY A NETWORK ADJUSTED NEAL THE KNOWN GPS STATION, FREQUENCY RECEIVER AND THE GPS RELATIVE POSITIONAL ACCURACY OF THE GPS PORTION OF THIS SURVEY IS 0.12 FOOT.

CALL TABLE

Counter	Bearing	Distance
1	S89°42'42"E	20.74
2	S89°14'32"E	40.68
3	N89°14'32"E	24.40
4	N79°08'17"E	26.10
5	N89°08'17"E	26.76
CURVE CALL TABLE

Curve	Radius	Length	Chord	Chord Bearing
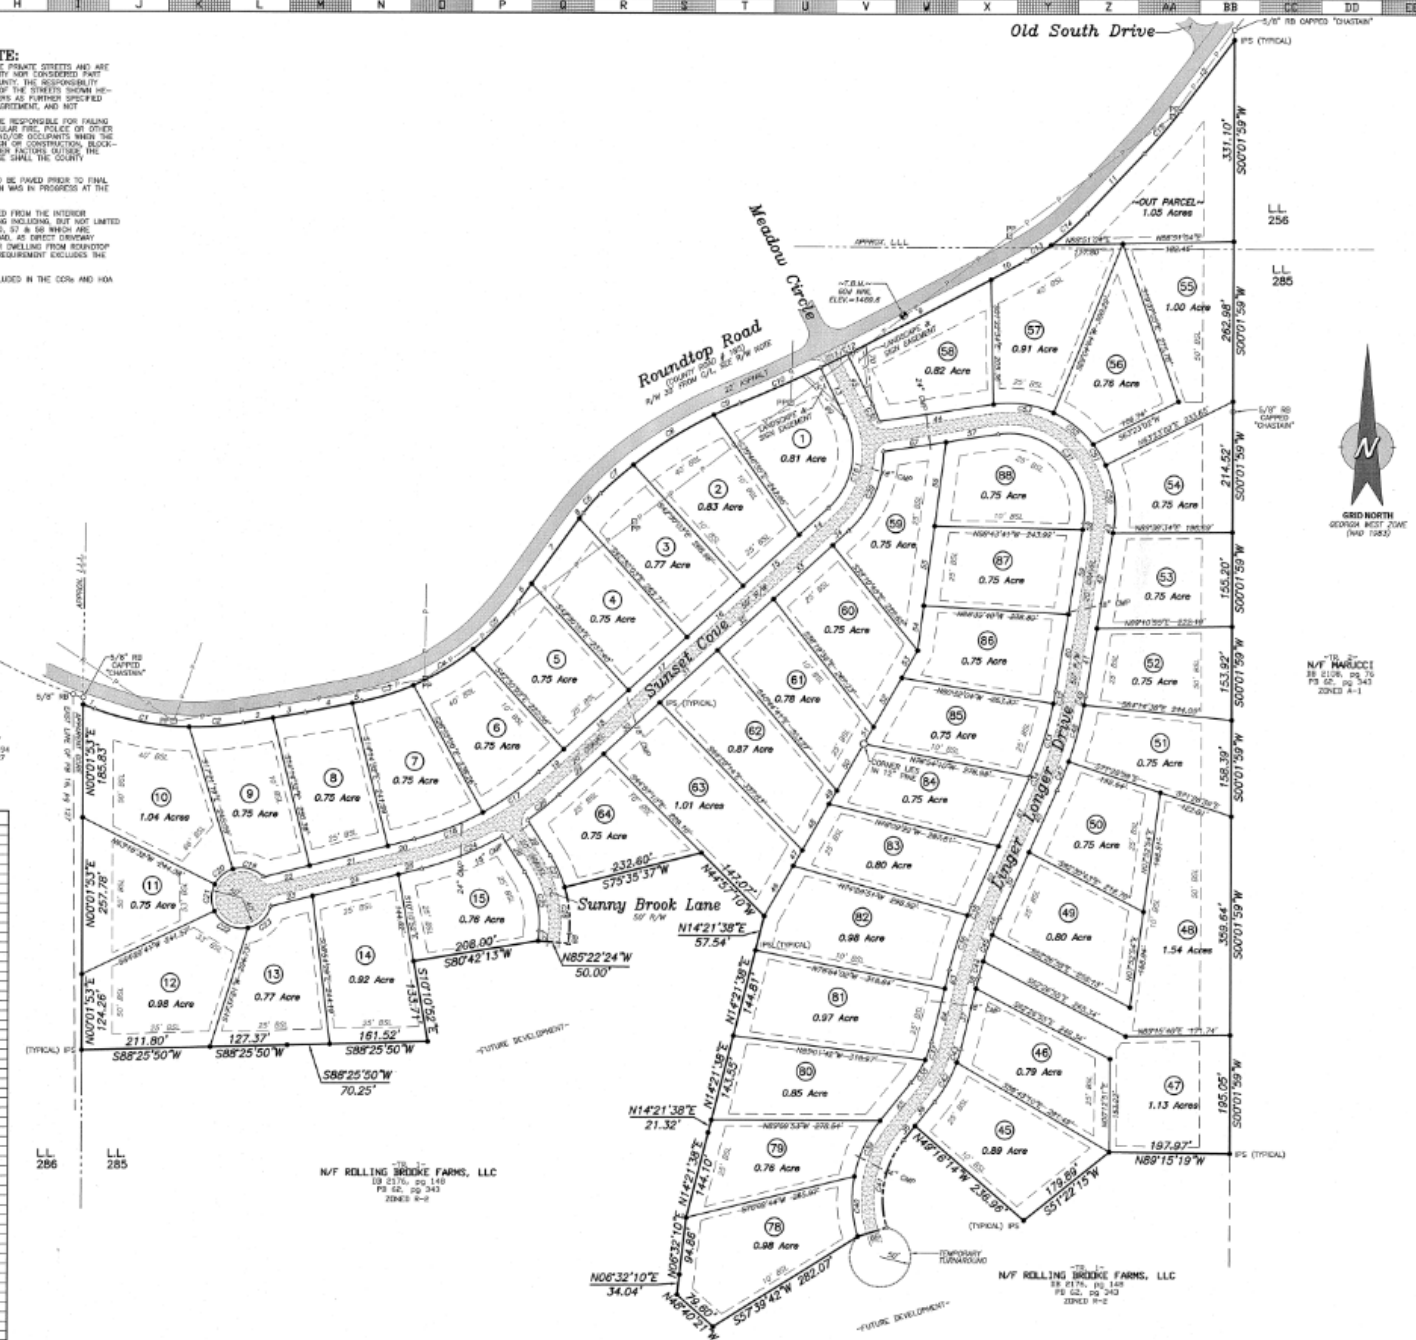

FINAL PLAT
PREPARED FOR
The Hammock
Phase 1
PORTION OF TRACT 1, PG 62, PG 343
LAND LOTS 256 & 285
11th DISTRICT, 2nd SECTION
GILMER COUNTY, GEORGIA
DATE: AUGUST 10, 2020
REVISIONS:
DATE COMMENT
P/W NOTE: PG 62, 343 DESCRIBES ROUNDTOP ROAD AS A 40' R/W FROM C&A. AN ADDITIONAL 10' STRIP ALONG THE PROPOSED OF THE SUBJECT PROPERTY IS A 10' STRIP IN ORDER TO SATISFY THE ASSIGNMENT OF THE 60'-100' OF THE BOUNDARY OF THE DEVELOPMENT ORDINANCE 306 DB 2250, PG 411.
LEGEND
DISCLOSURE & NOTICE
PREPARED BY
CHASTAIN & ASSOCIATES, P.C.
SURVEYING-PLANNING-CONSULTING
SHEET 2 OF 2
FILE: 210102-FP